










SCALE
1"=40'

N

 Sarasota County	SARASOTA COUNTY GOVERNMENT PUBLIC WORKS	SECTION 1 AERIAL	PROJECT NO.	SHEET NO.
DATE	REVISIONS DESCRIPTION	DATE	REVISIONS DESCRIPTION	

SECTION 1 – Approx
Sta 78+30 to
Sta 85+50

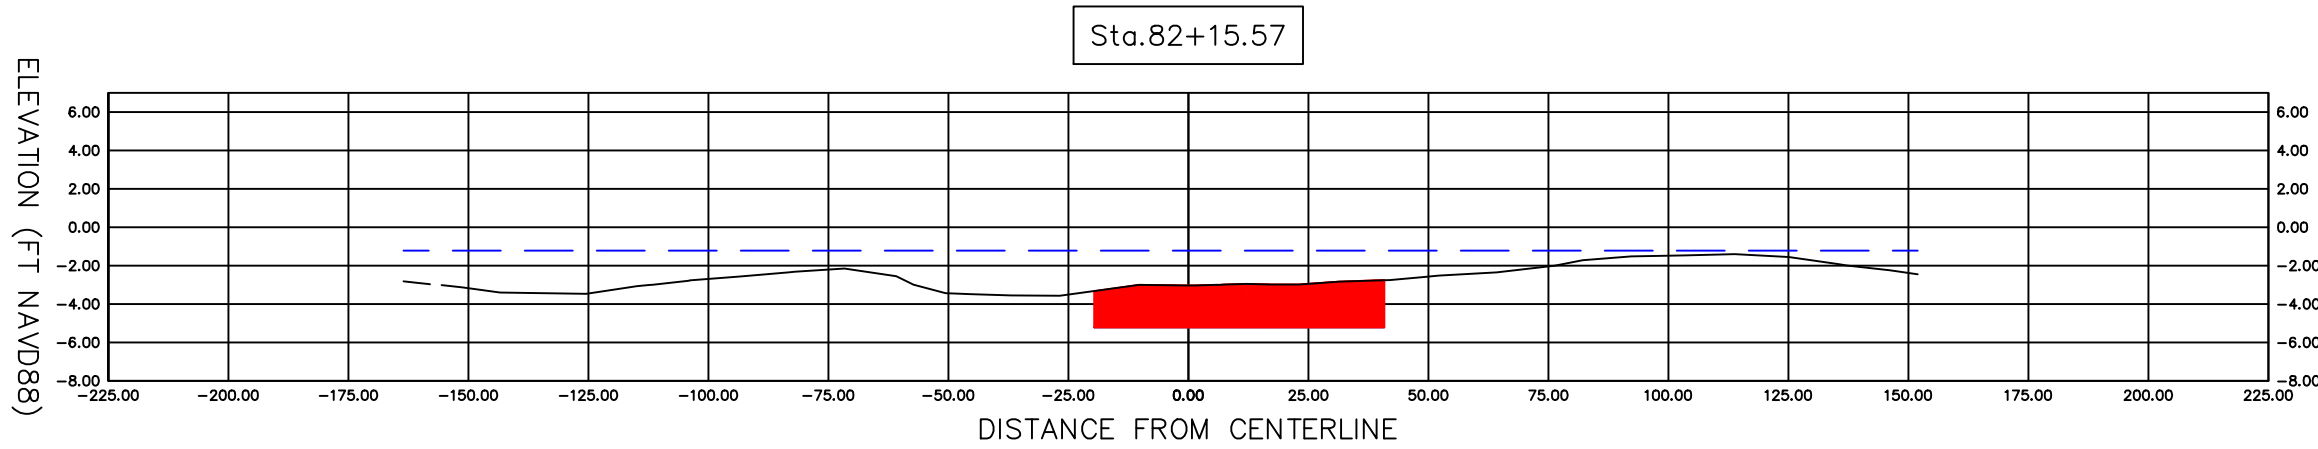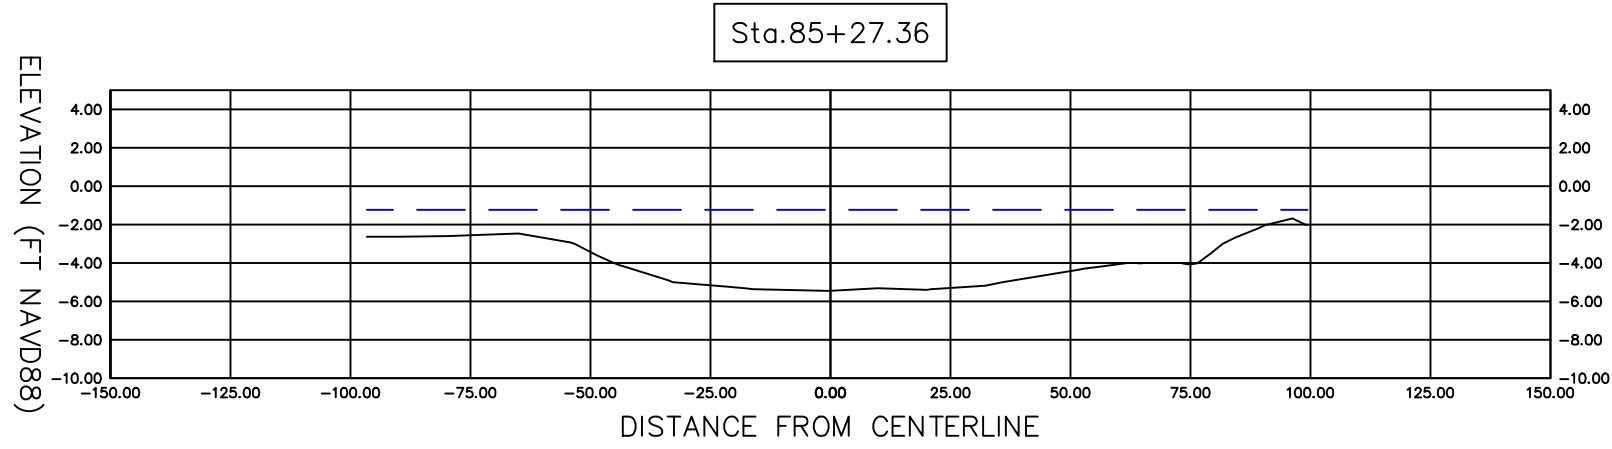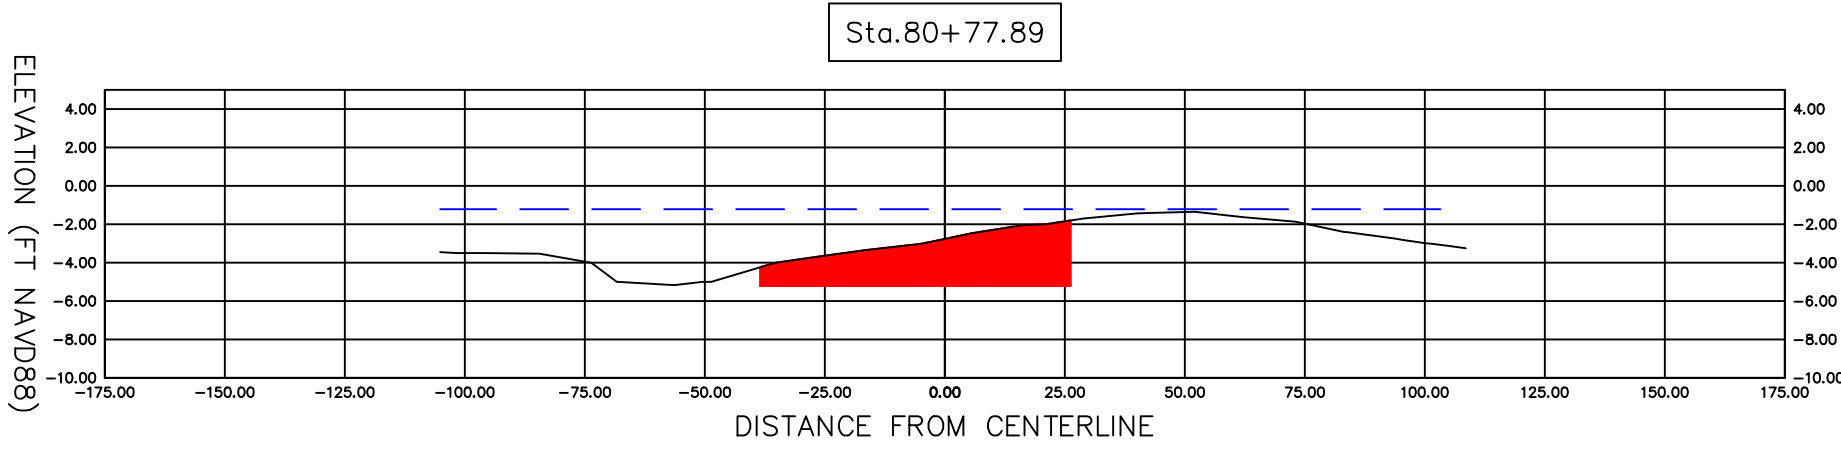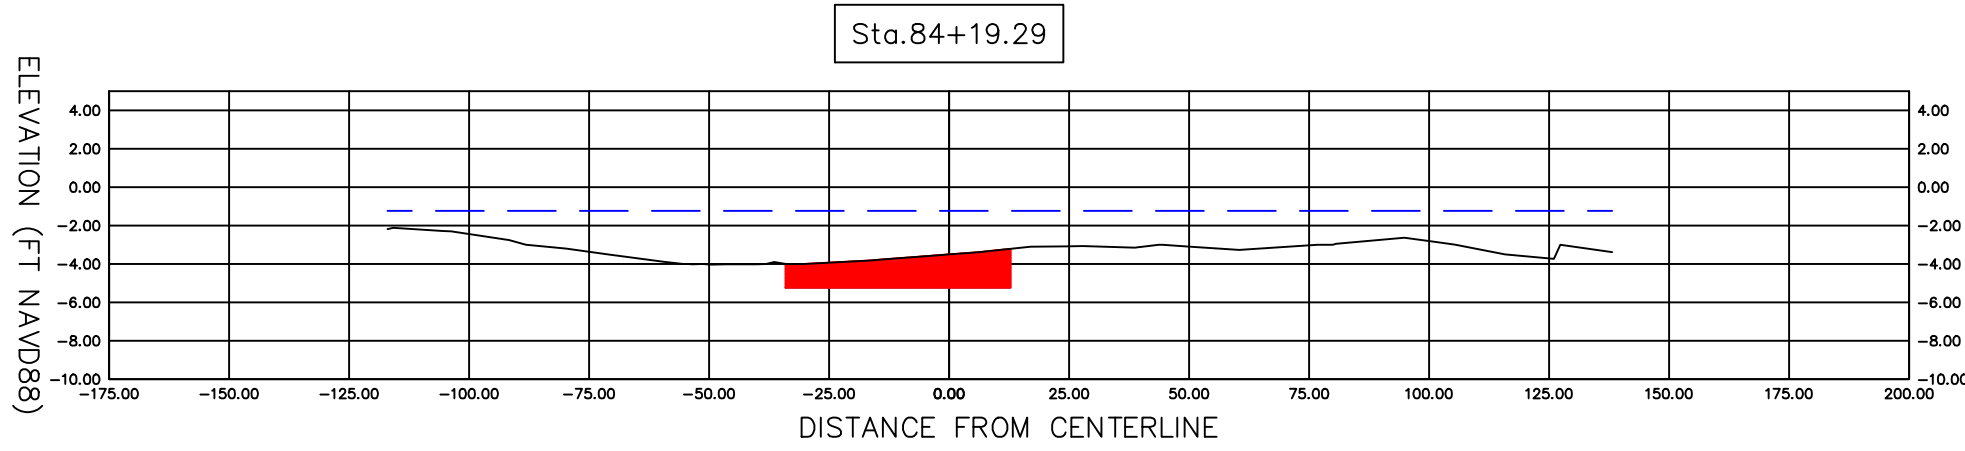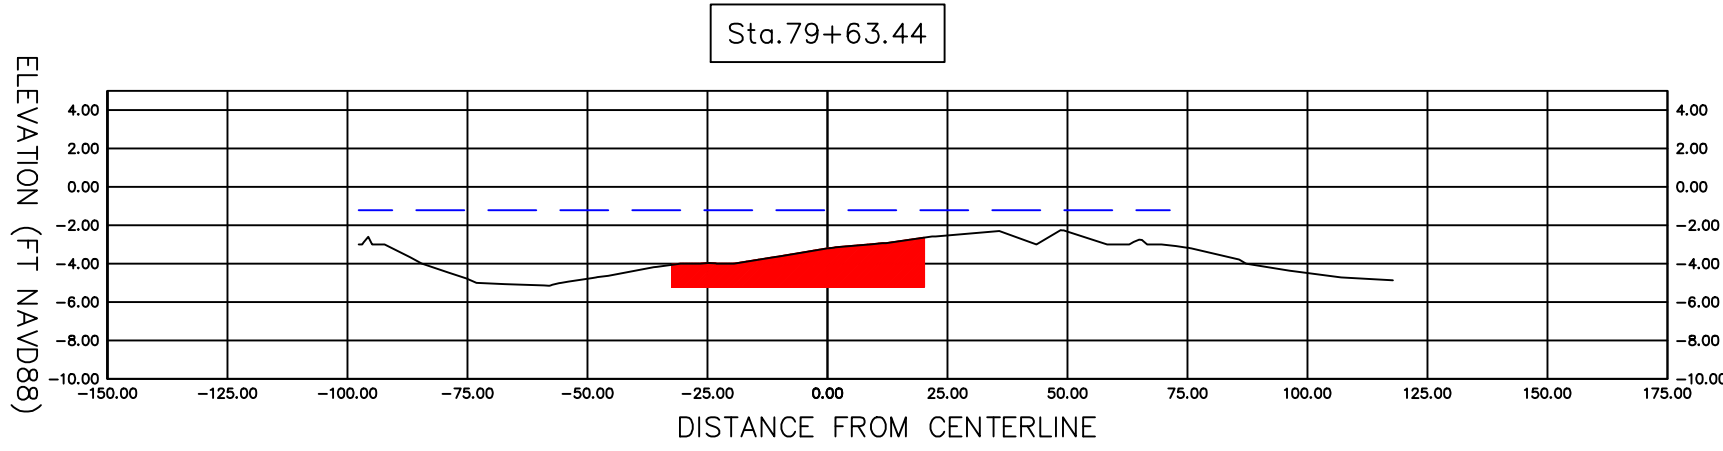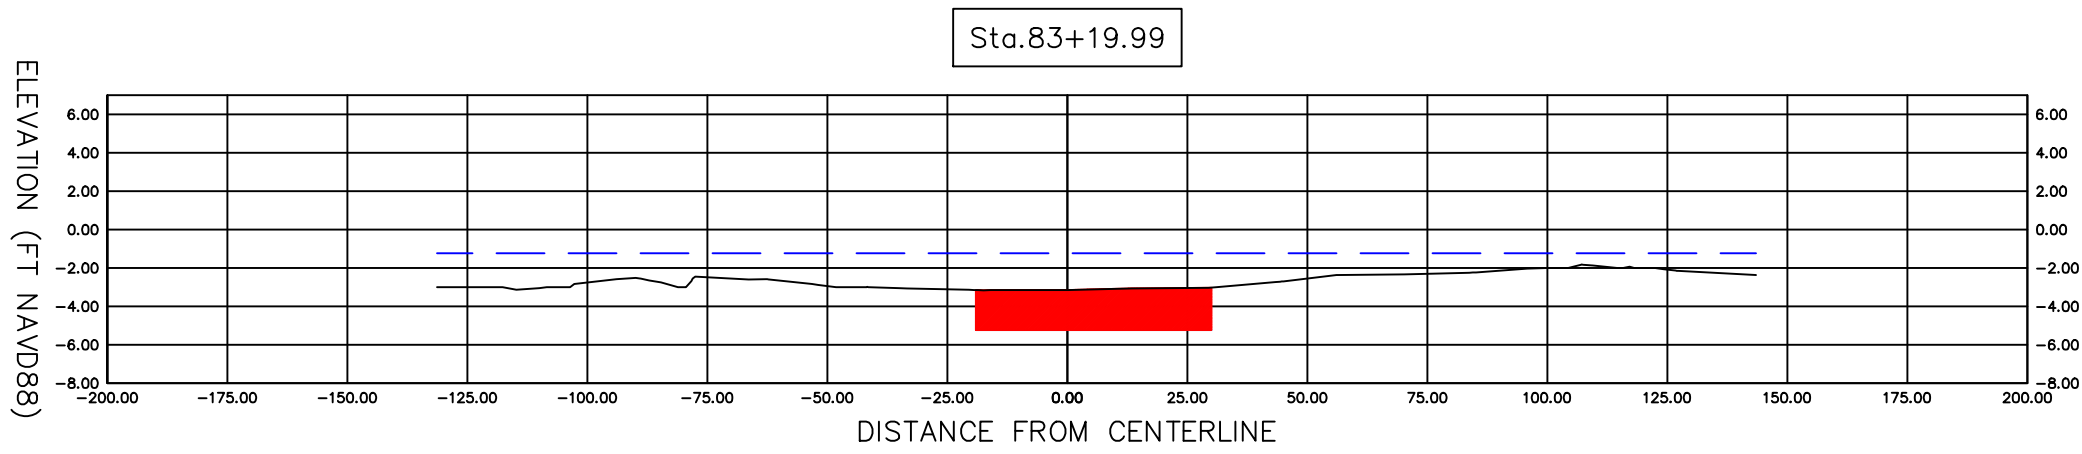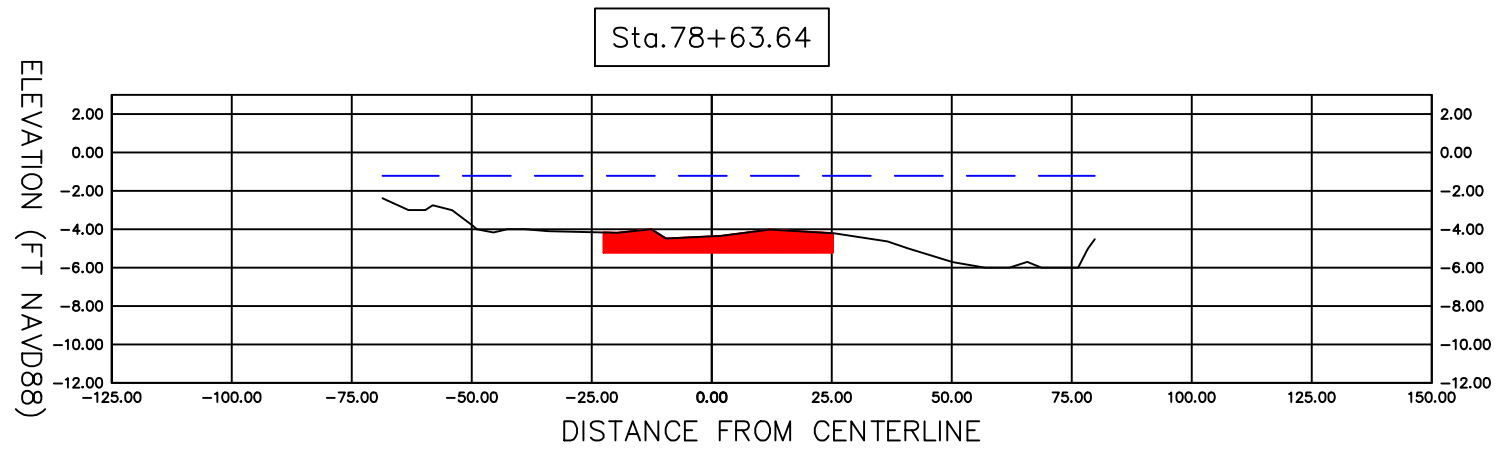

Material Table			
Station	Area	Volume	Cumulative Volume
78+63.64	48.54	0.00	0.00
79+63.44	93.08	261.59	261.59
80+77.89	146.49	505.34	766.94
82+15.57	135.68	716.36	1483.30
83+19.99	104.46	447.16	1930.46
84+19.29	72.84	326.06	2256.52
85+27.36	0.00	142.62	2399.14

LEGEND

- EXISTING GROUND
- MLW -1.23' NAVD88
- CUT AREA (4' BELOW MLW)

SCALE
1"=40'

SHEET NO.

PROJECT NO.

SECTION 1
CROSS SECTIONS

SARASOTA COUNTY GOVERNMENT
PUBLIC WORKS

REVISIONS
DESCRIPTION

REVISIONS
DESCRIPTION

REVISIONS
DESCRIPTION

DATE

DATE

DATE

Sarasota County

DATE