



SECTION 2 — Approx
Sta 126+50 to
Sta 134+50

SCALE
1"=40'



	SARASOTA COUNTY GOVERNMENT PUBLIC WORKS		SECTION 2 AERIAL		PROJECT NO.	SHEET NO.
REVISIONS		REVISIONS				
DATE	DESCRIPTION	DATE	DESCRIPTION			

SECTION 2 – Approx
Sta 126+50 to
Sta 134+50

N










SCALE
1"=40'

PROJECT NO.		SHEET NO.

SECTION 2 CROSS SECTIONS		REVISIONS DESCRIPTION

SARASOTA COUNTY GOVERNMENT PUBLIC WORKS		REVISIONS DESCRIPTION

SARASOTA COUNTY		REVISIONS DESCRIPTION

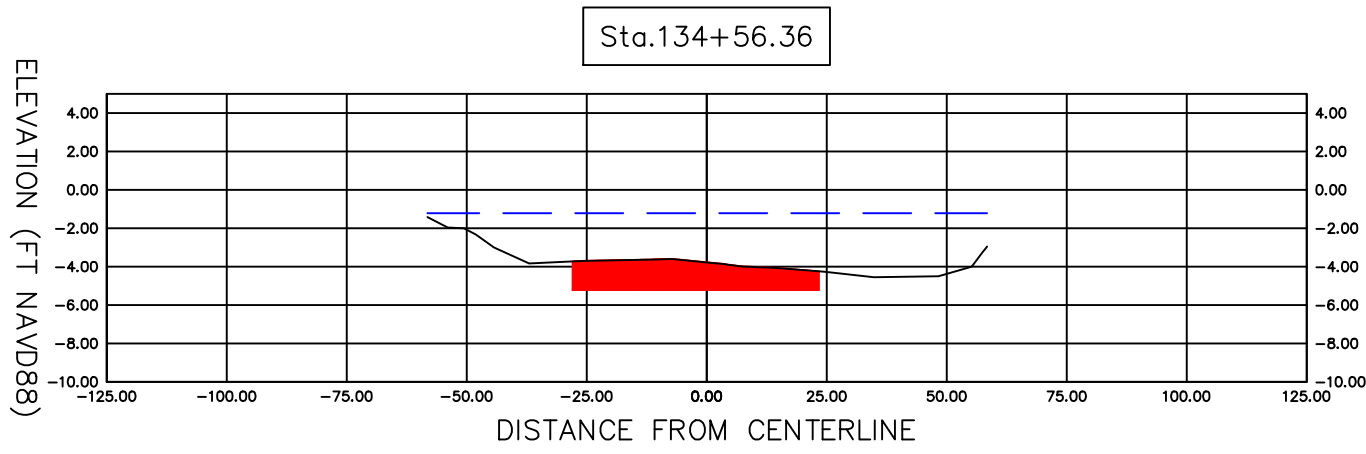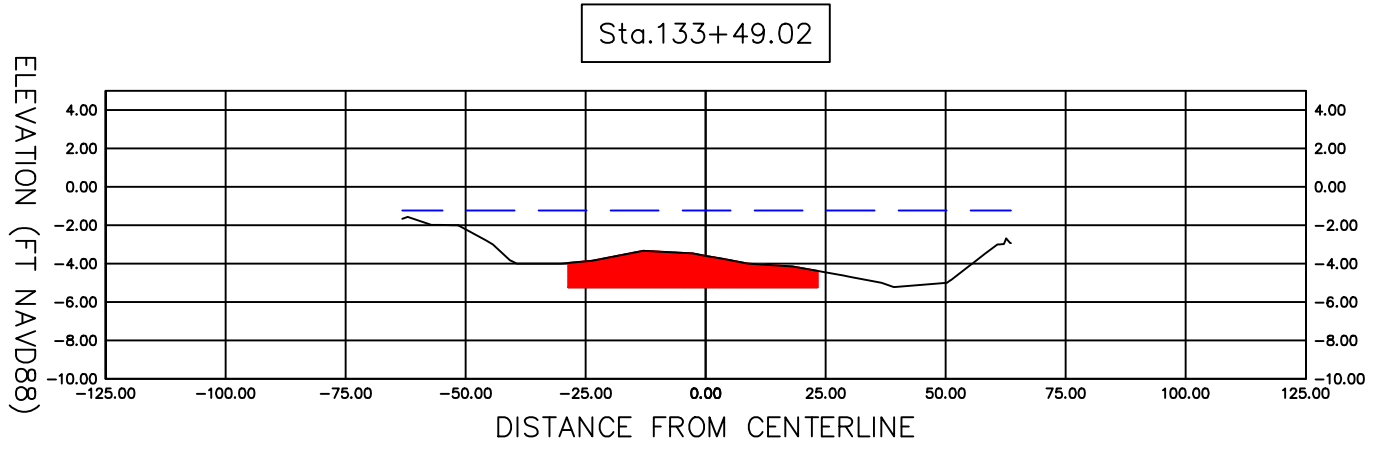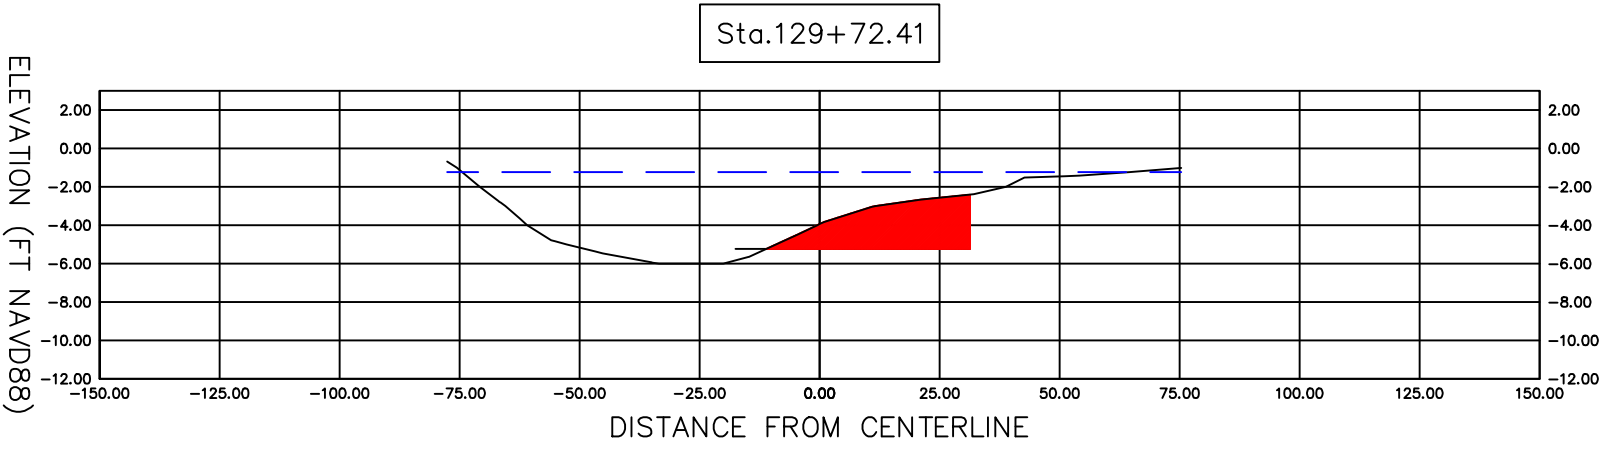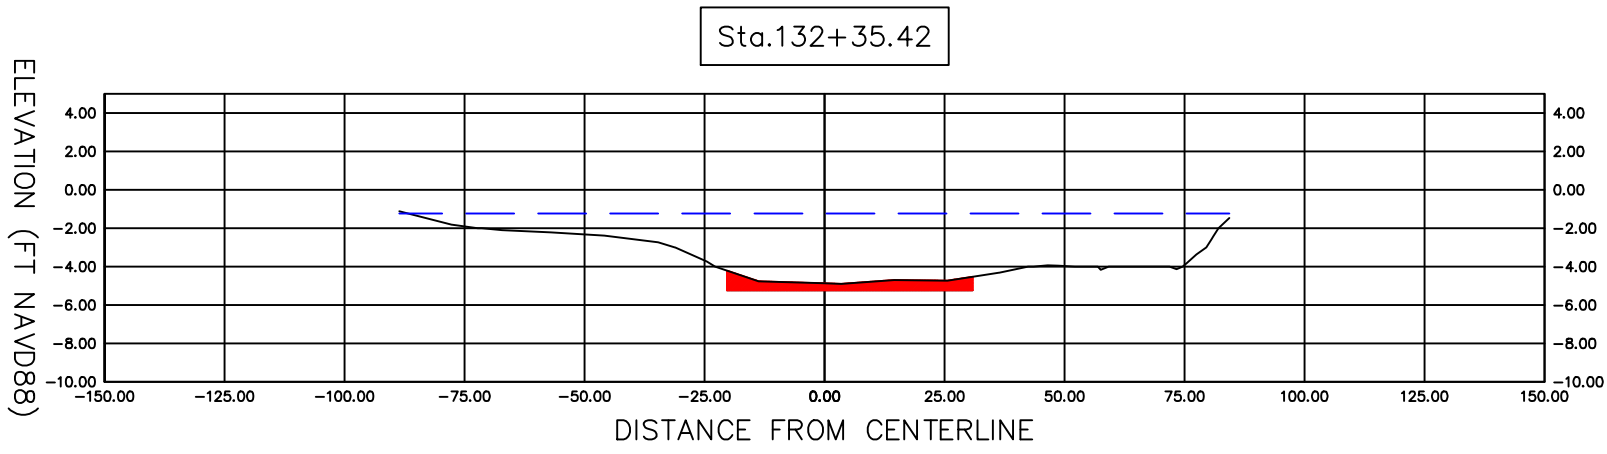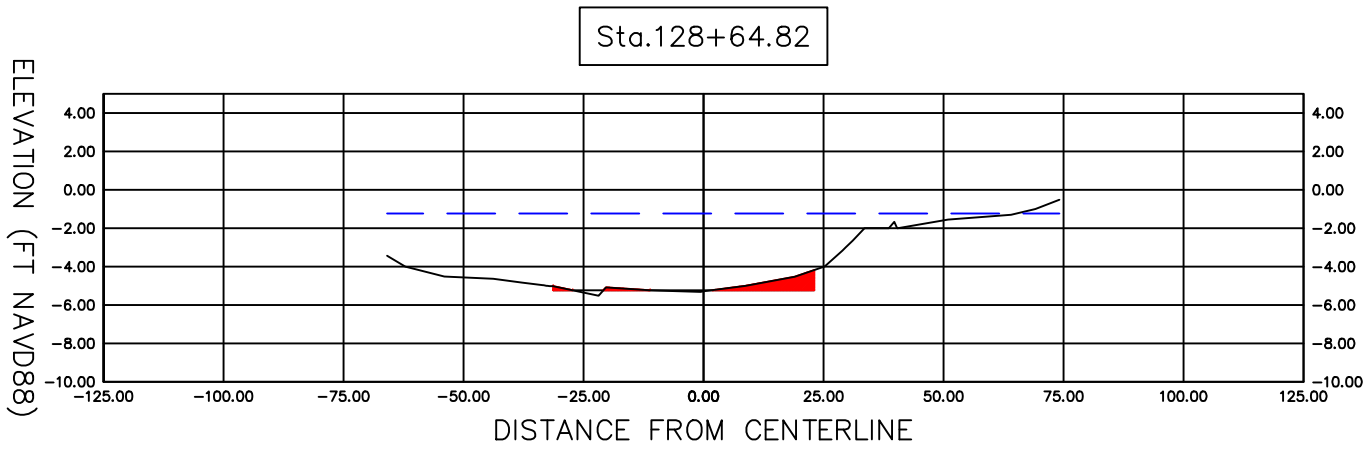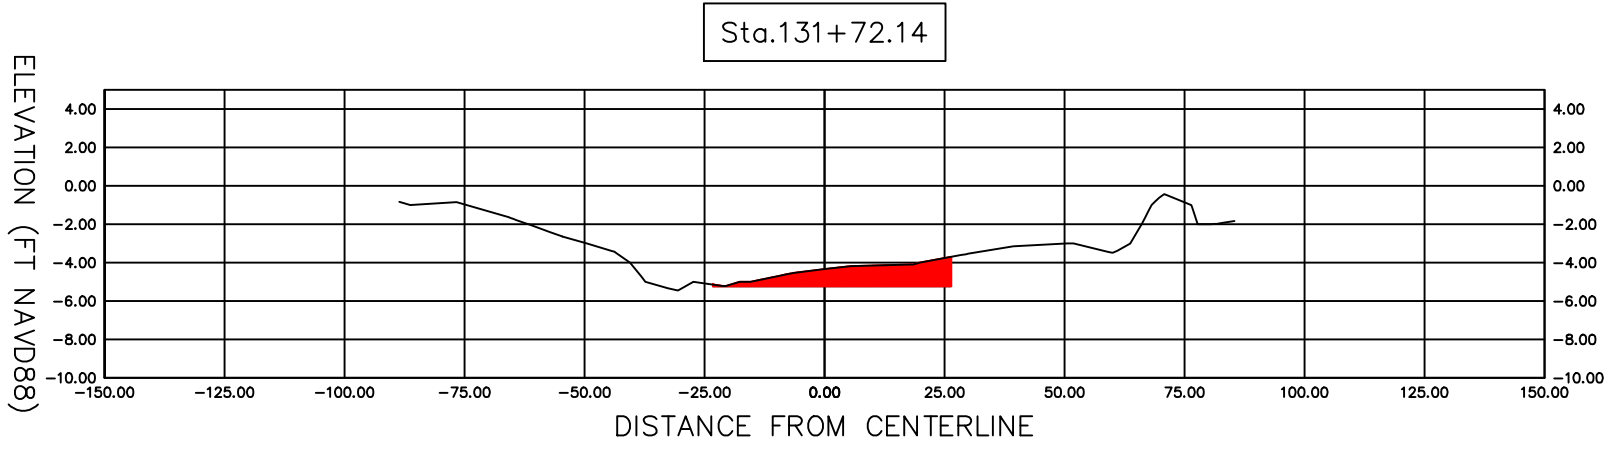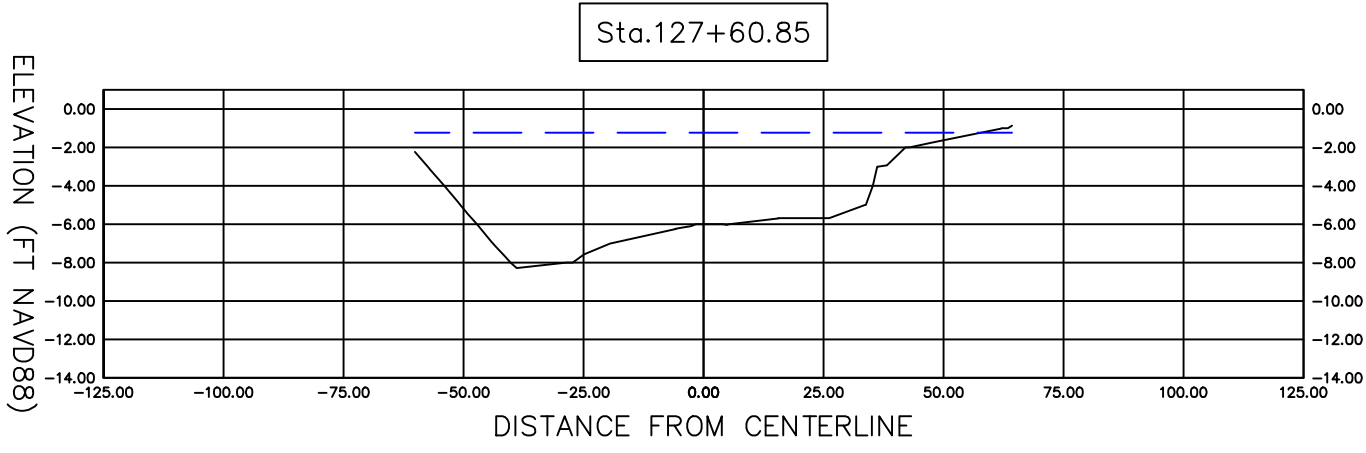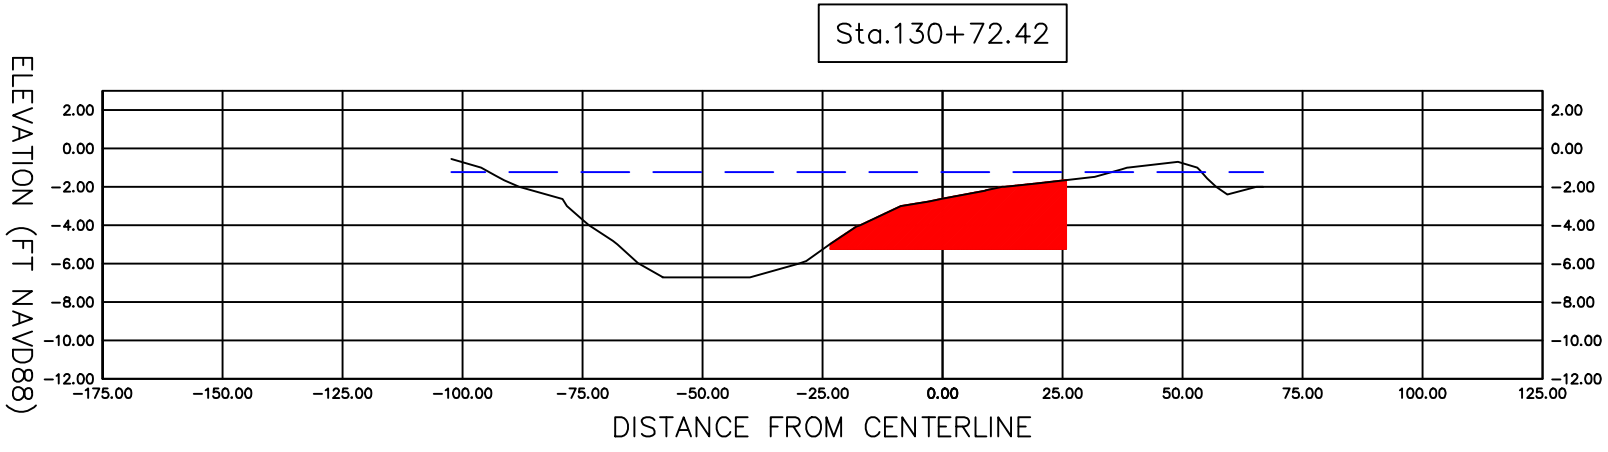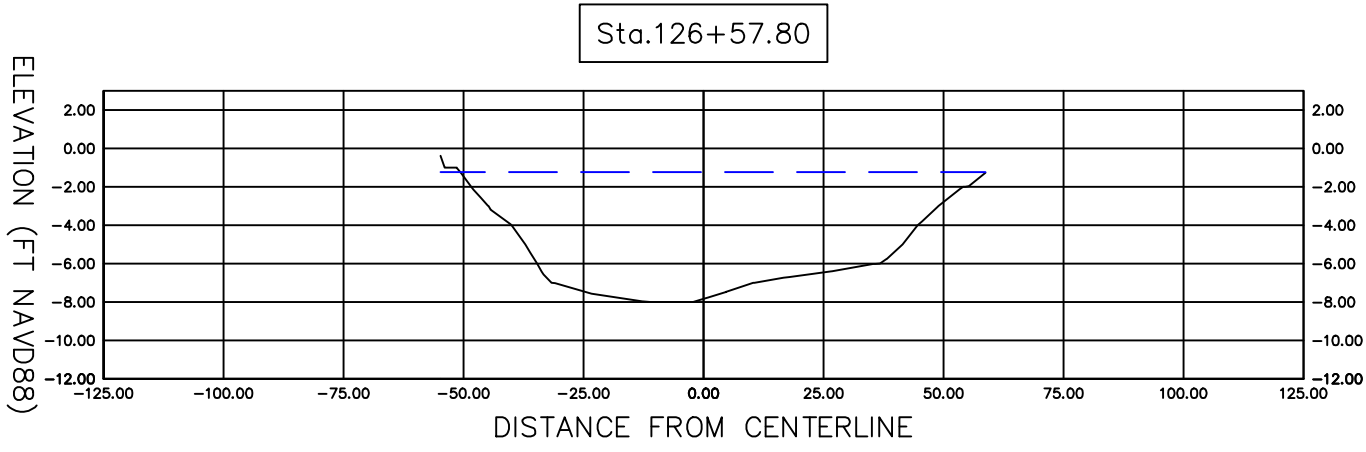

Material Table			
Station	Area	Volume	Cumulative Volume
126+57.80	0.00	0.00	0.00
127+60.85	0.00	0.00	0.00
128+64.82	10.29	20.16	20.16
129+72.41	78.02	167.22	187.38
130+72.42	121.75	368.19	555.57
131+72.14	40.34	297.26	852.84
132+35.42	25.28	74.22	927.05
133+49.02	75.81	213.37	1140.42
134+56.36	71.18	290.52	1430.94

LEGEND

EXISTING GROUND

MLW -1.23' NAVD88

CUT AREA (4' BELOW MLW)