















SCALE
1"=40'





	SARASOTA COUNTY GOVERNMENT PUBLIC WORKS		SECTION 4 AERIAL		PROJECT NO.	SHEET NO.
	REVISIONS		REVISIONS			
	DATE	DESCRIPTION	DATE	DESCRIPTION		

SECTION 4 – Approx
Sta 199+00 to
Sta 210+00

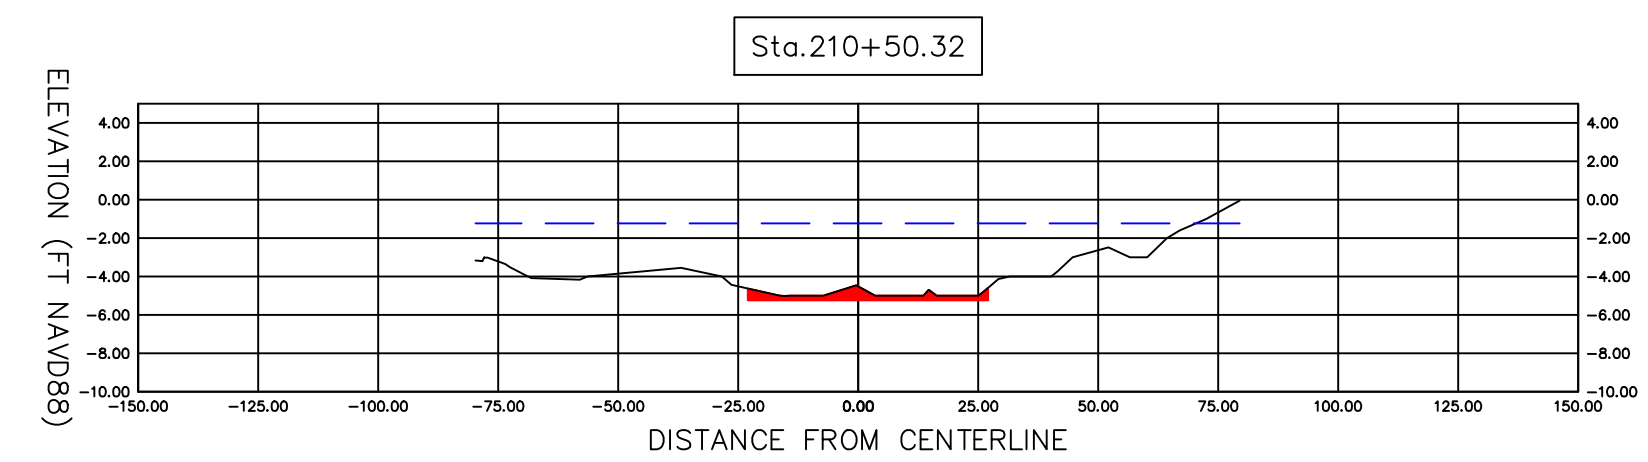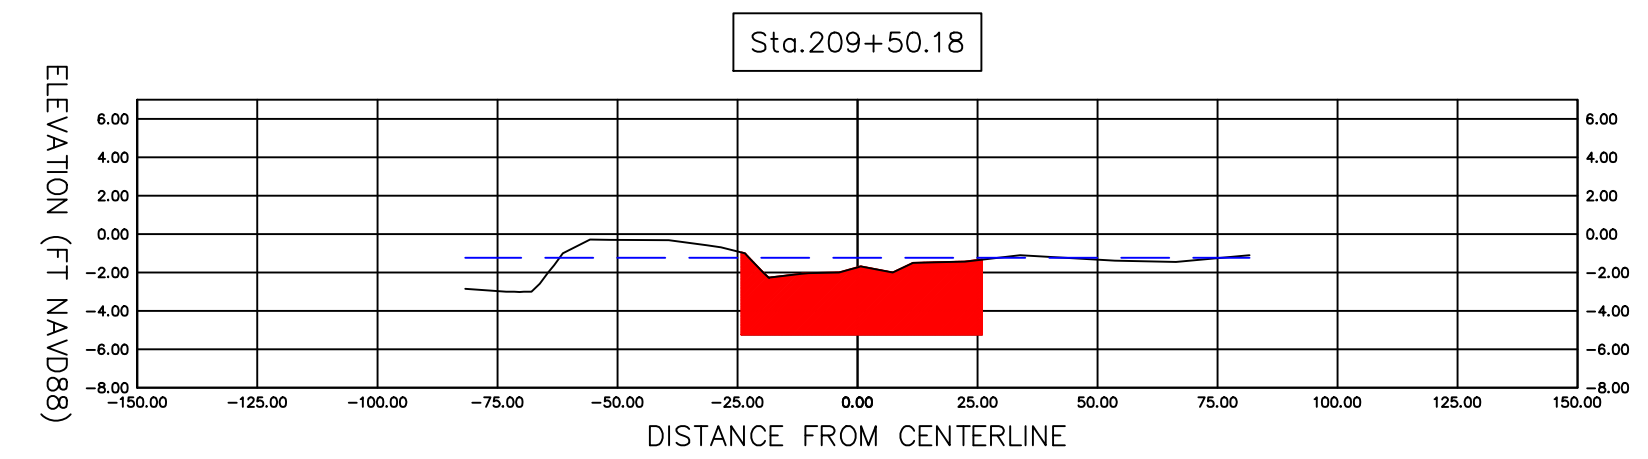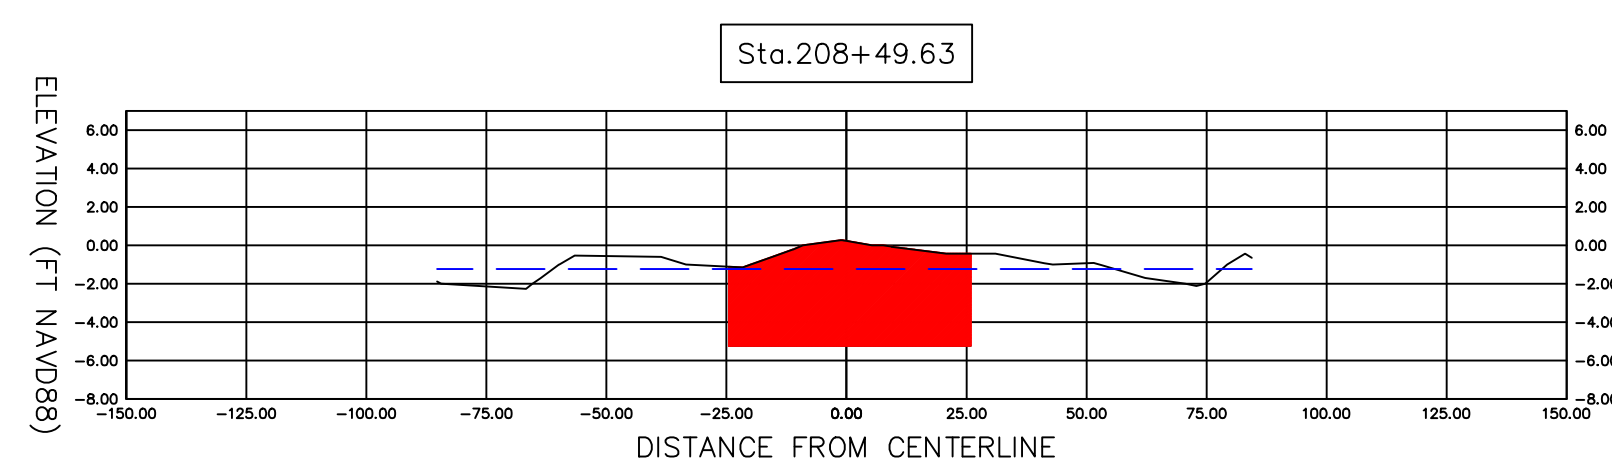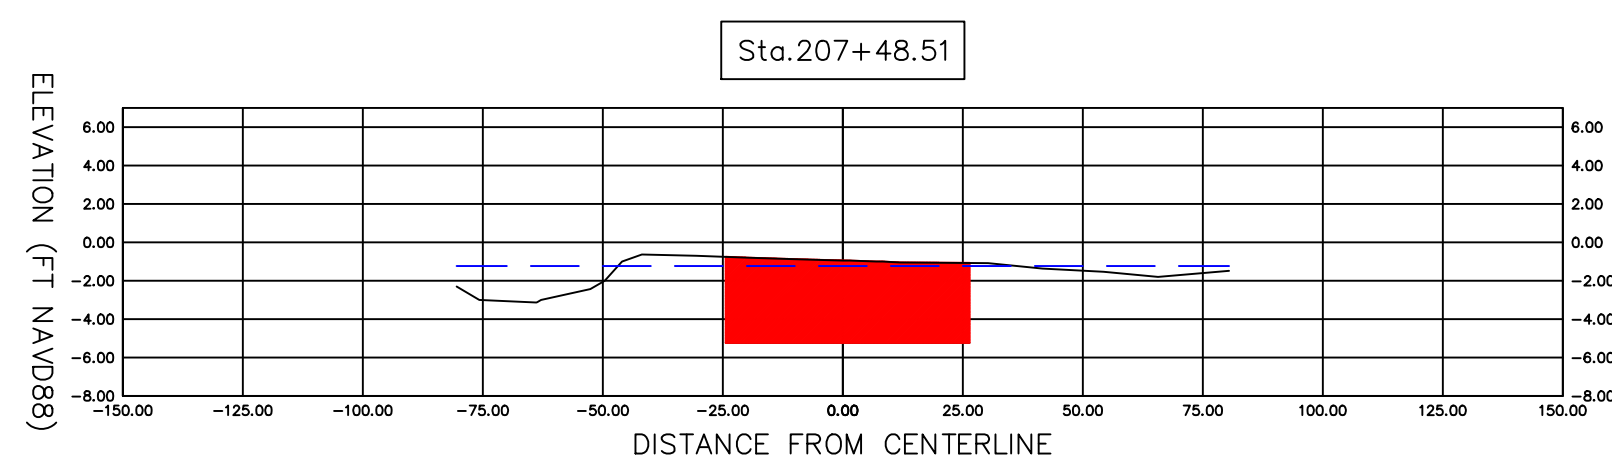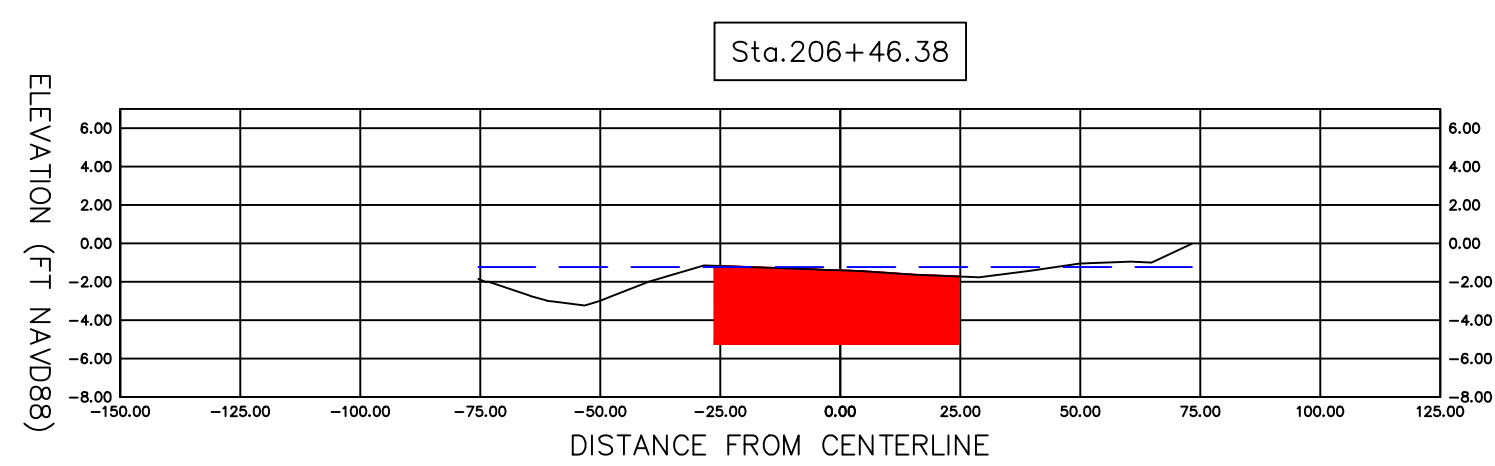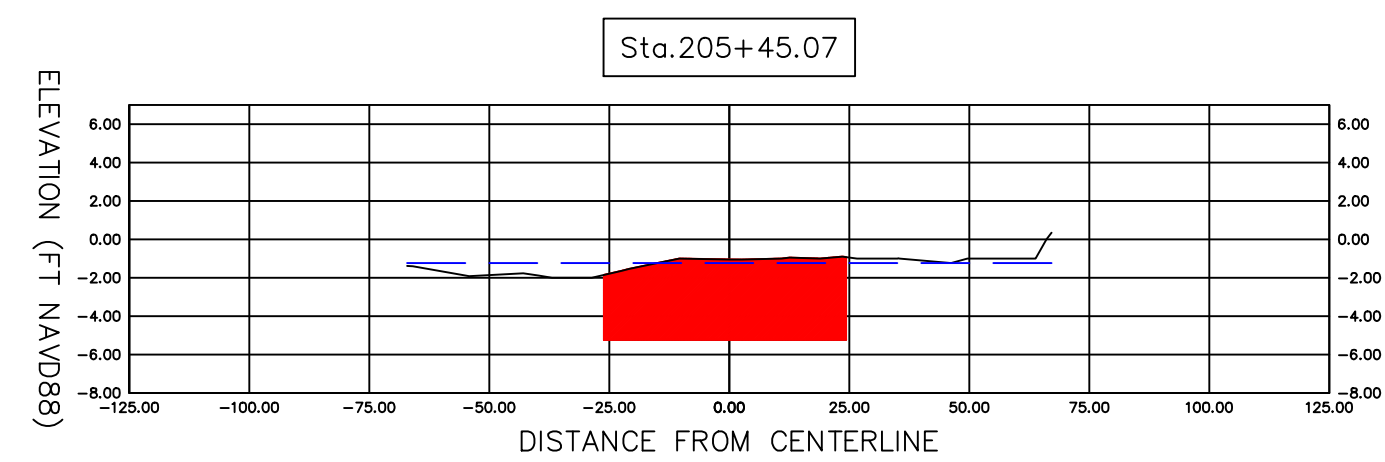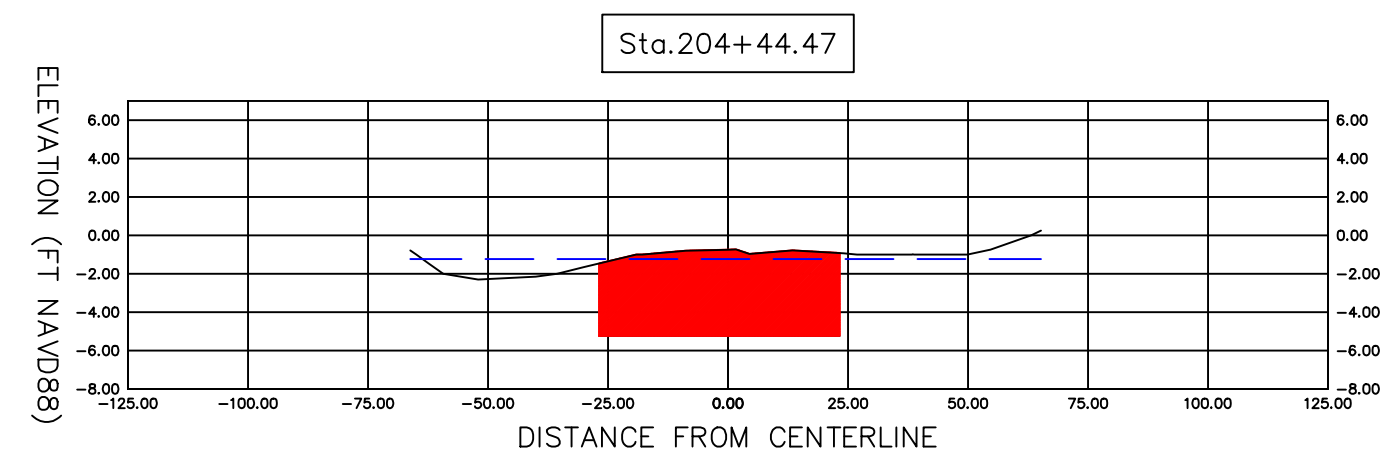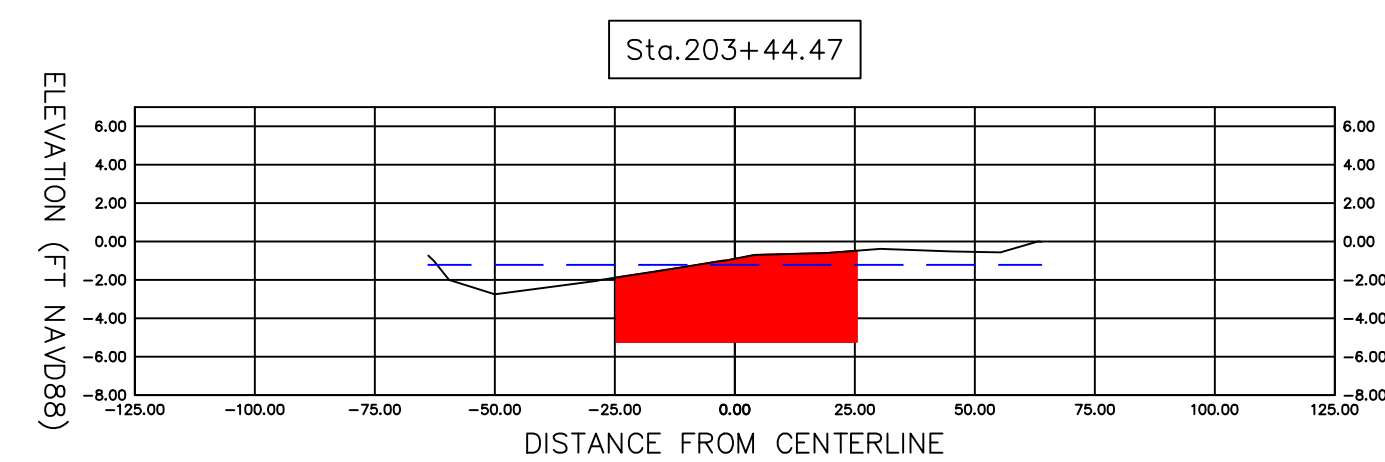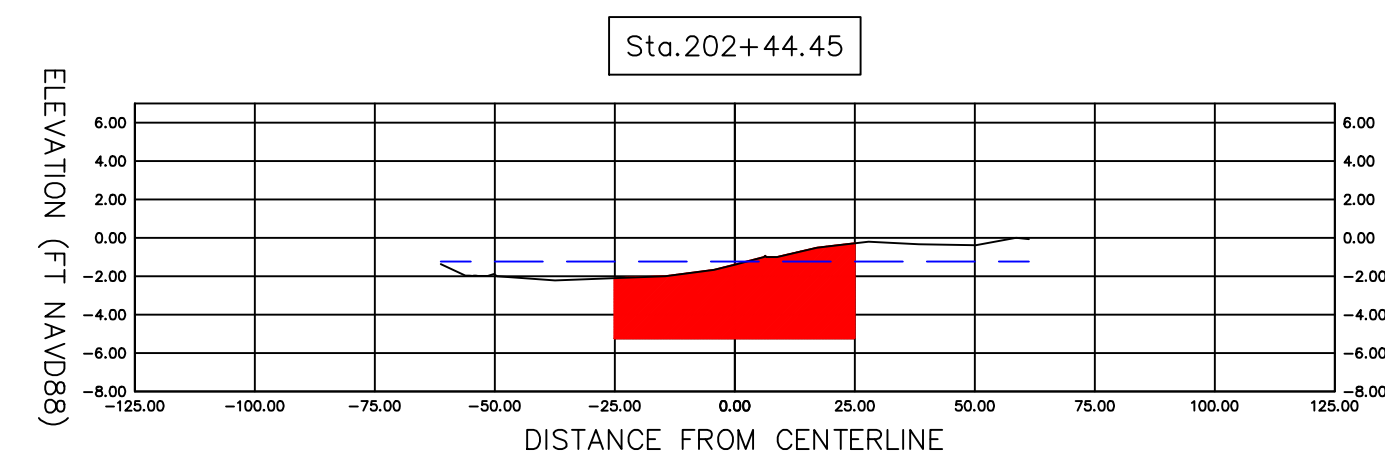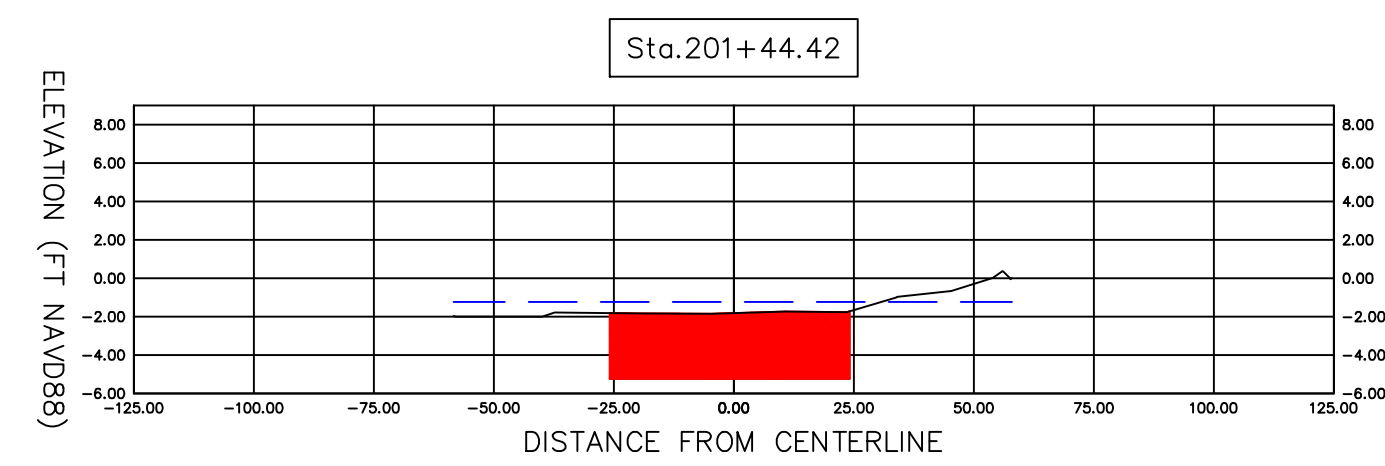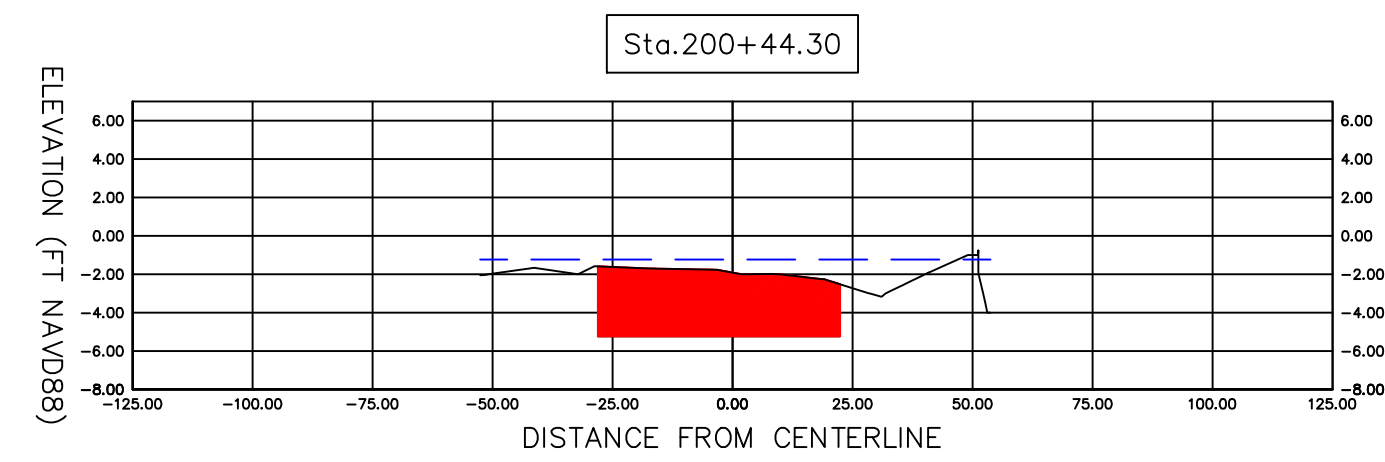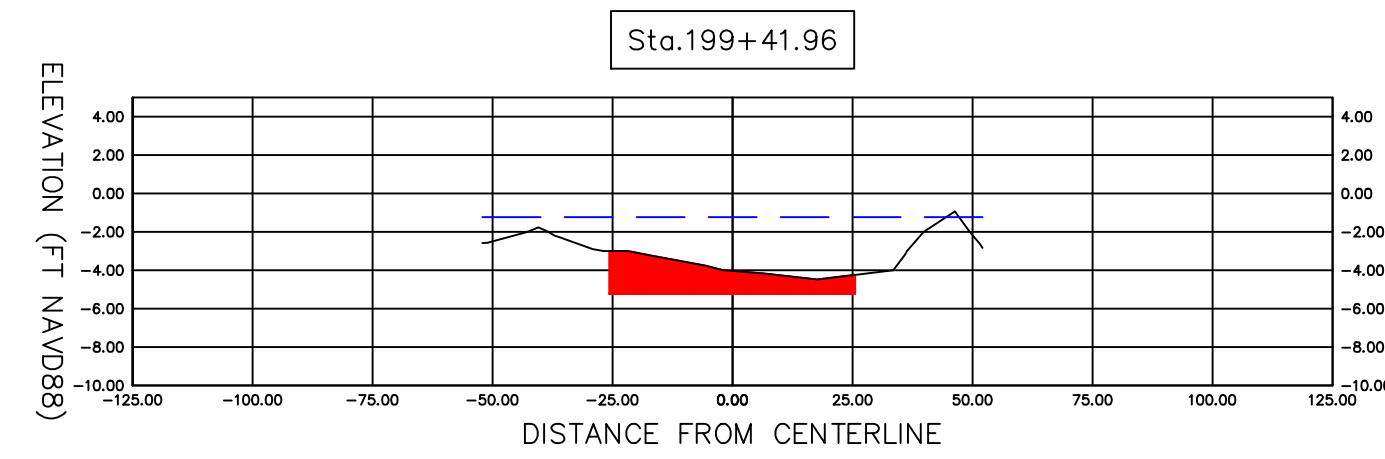

Material Table				
Station	Area	Volume	Cumulative Volume	
199+41.96	70.04	0.00	0.00	
200+44.30	168.77	451.19	451.19	
201+44.42	171.47	628.63	1079.83	
202+44.45	195.27	679.40	1759.23	
203+44.47	210.34	751.26	2510.49	
204+44.47	216.29	790.15	3300.64	
205+45.07	206.71	787.52	4088.16	
206+46.38	193.51	750.58	4838.73	
207+48.51	218.01	778.35	5617.08	
208+49.63	249.94	875.72	6492.80	
209+50.18	174.16	789.38	7282.19	
210+50.32	16.49	353.05	7635.24	

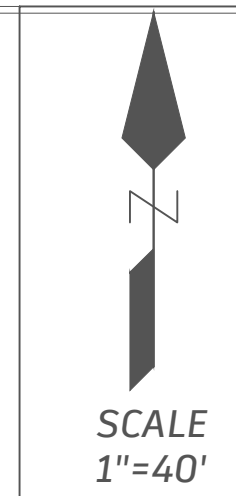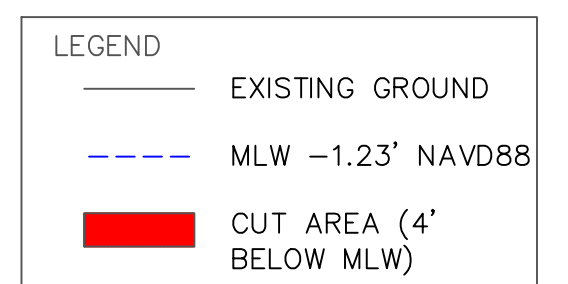

SECTION 4
CROSS SECTIONS

SARASOTA COUNTY GOVERNMENT
PUBLIC WORKS

PROJECT NO.	SHEET NO.
-------------	-----------

REVISIONS	
DATE	DESCRIPTION

REVISIONS	
DATE	DESCRIPTION

REVISIONS	
DATE	DESCRIPTION