


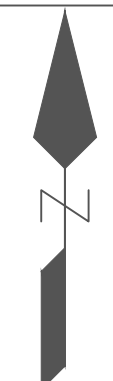

SCALE
1"=40'











 Sarasota County	SARASOTA COUNTY GOVERNMENT PUBLIC WORKS	SECTION 5 AERIAL	PROJECT NO.	SHEET NO.
REVISIONS		REVISIONS		
DATE	DESCRIPTION	DATE	DESCRIPTION	

SECTION 5 – Approx
Sta 211+00 to
Sta 218+00

N

SCALE
1"=40'

SHEET NO.	
PROJECT NO.	

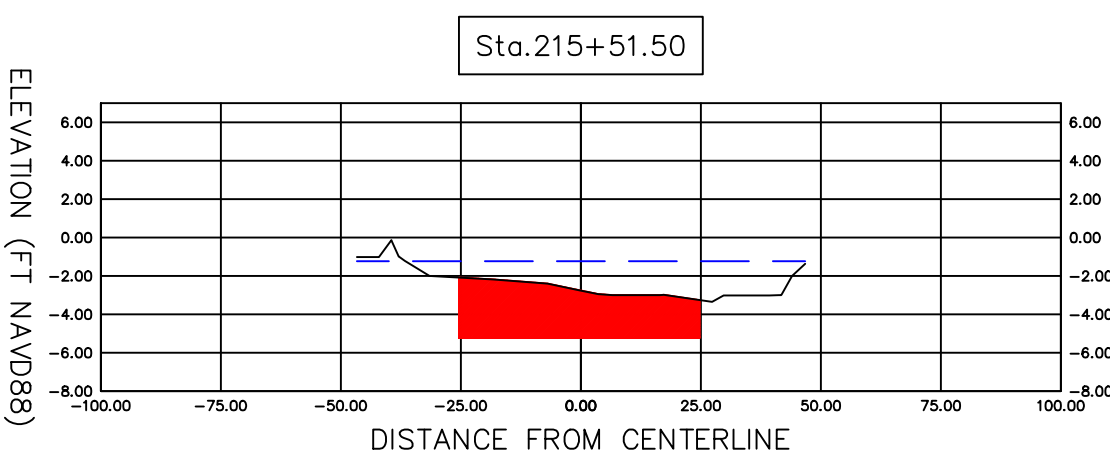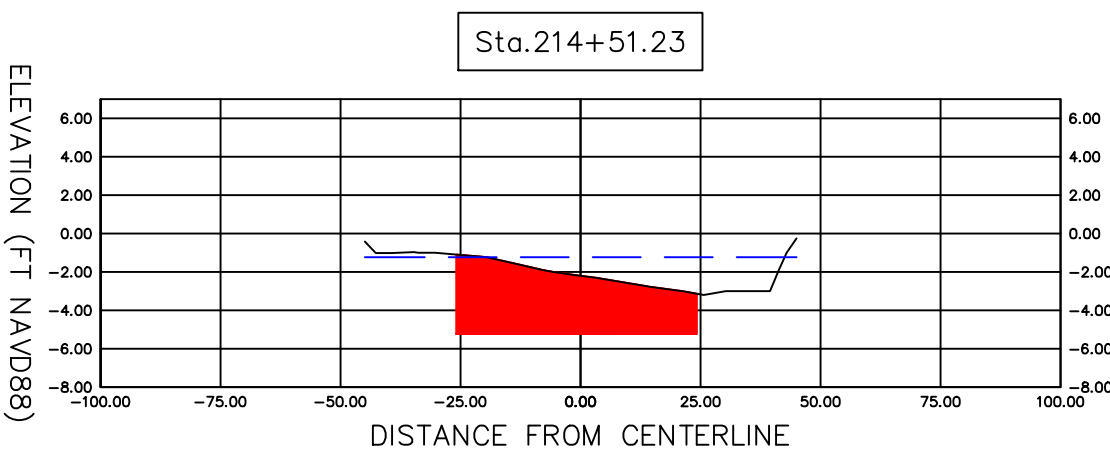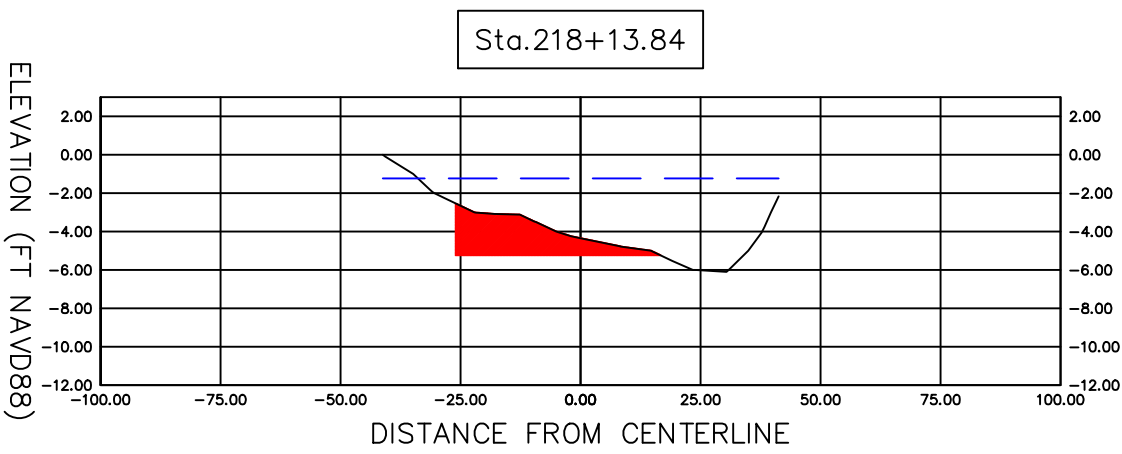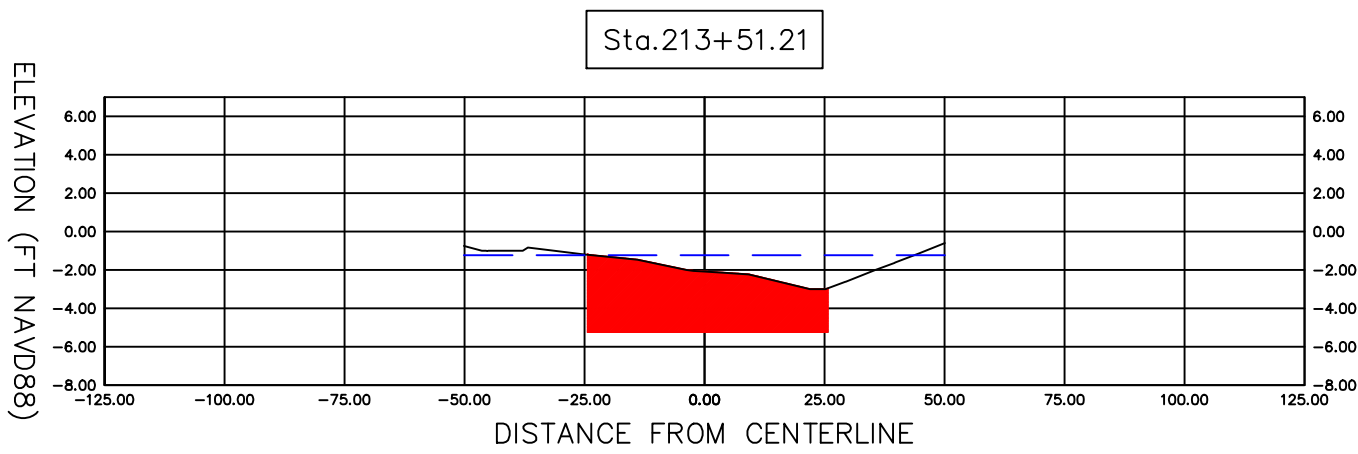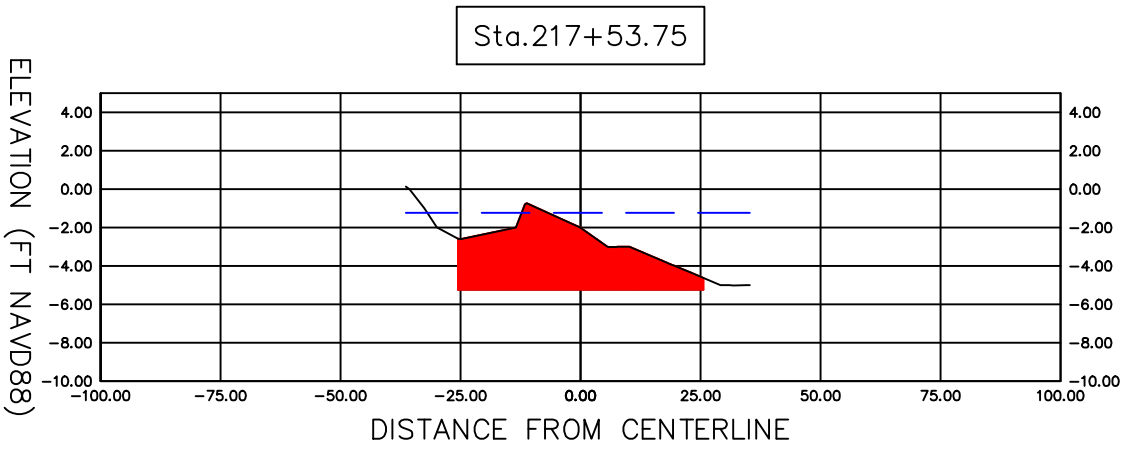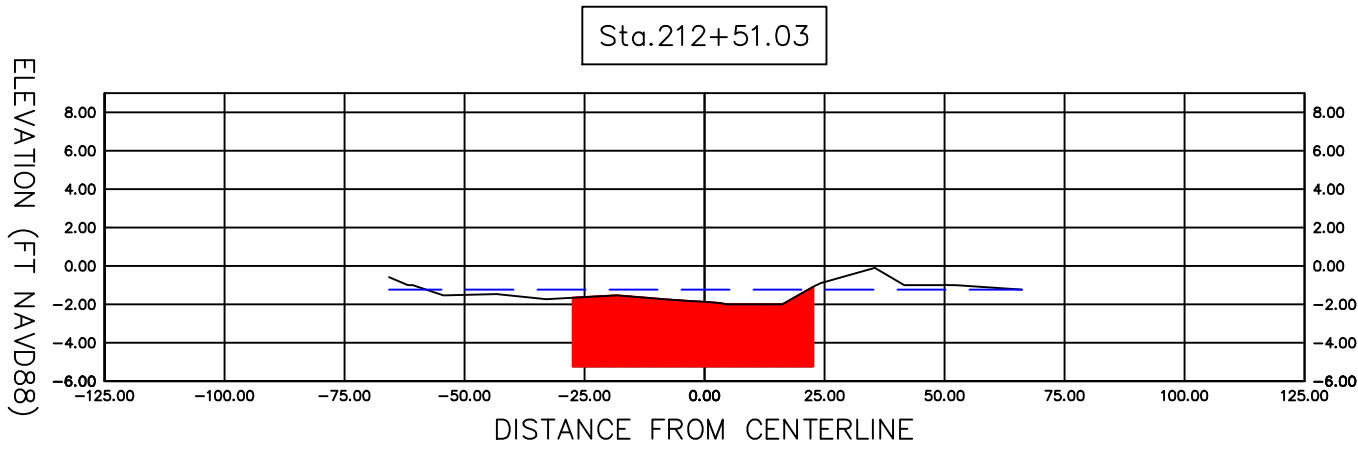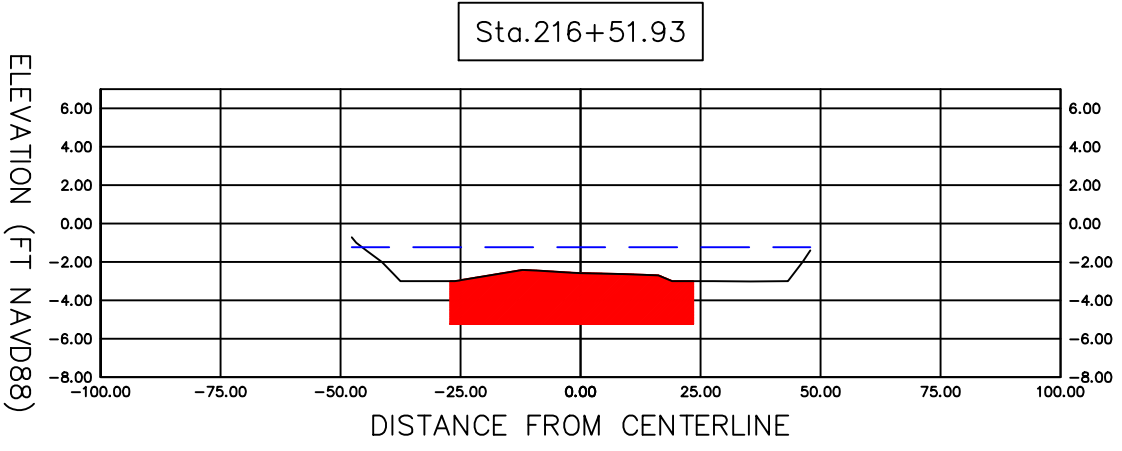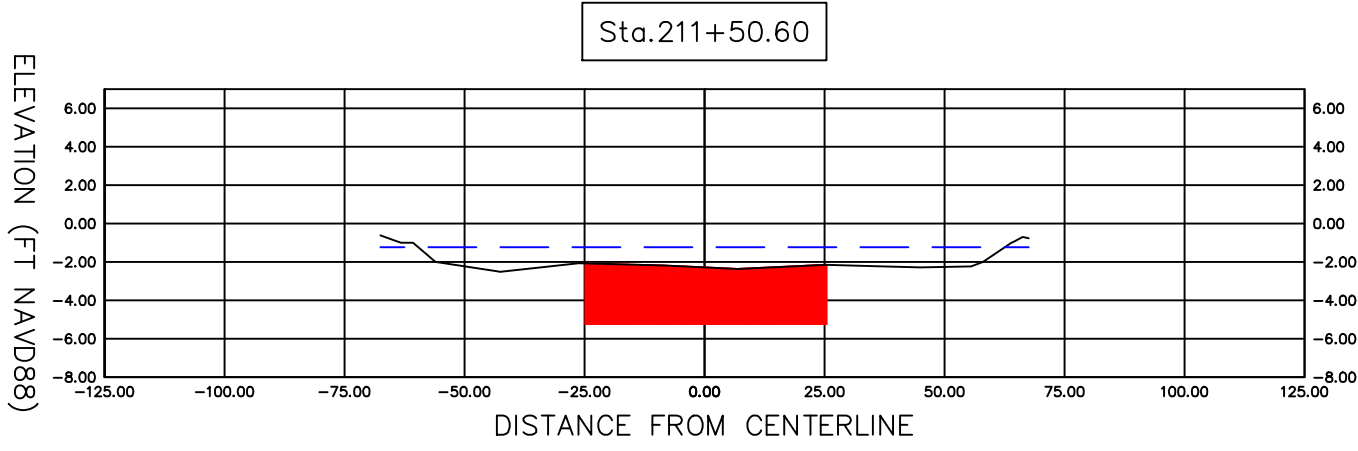

Material Table			
Station	Area	Volume	Cumulative Volume
211+50.60	151.18	0.00	0.00
212+51.03	174.37	604.87	604.87
213+51.21	158.32	616.40	1221.27
214+51.23	155.77	581.78	1803.05
215+51.50	128.92	528.02	2331.06
216+51.93	129.52	479.93	2811.00
217+53.75	134.88	497.69	3308.69
218+13.84	55.90	212.29	3520.97

LEGEND

EXISTING GROUND

MLW -1.23' NAVD88

CUT AREA (4'
BELOW MLW)

SECTION 5
CROSS SECTIONS

SARASOTA COUNTY GOVERNMENT
PUBLIC WORKS



REVISIONS		REVISIONS	
DATE	DESCRIPTION	DATE	DESCRIPTION