
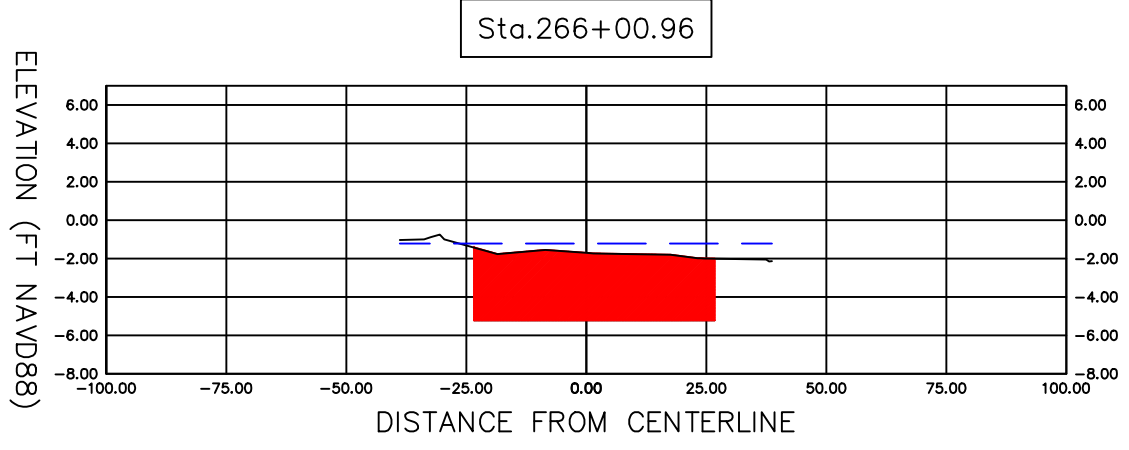
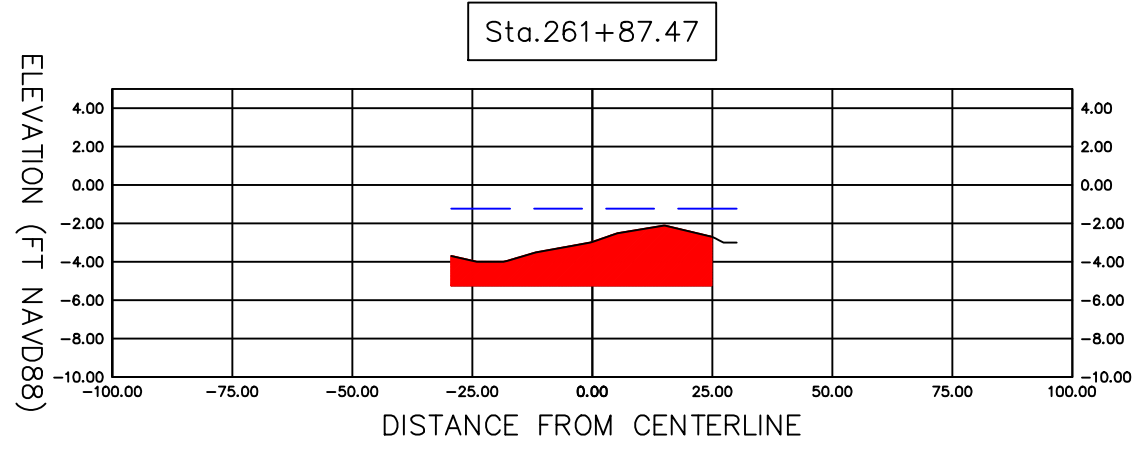
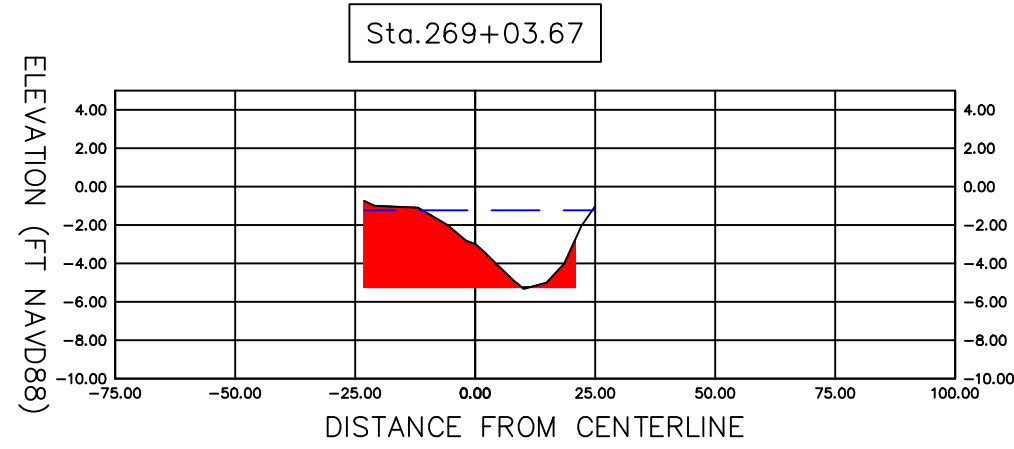
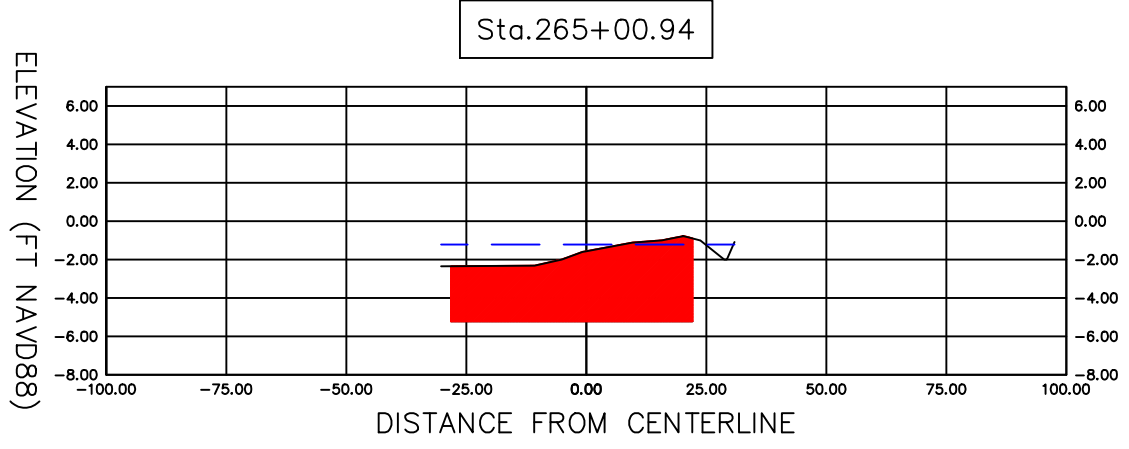
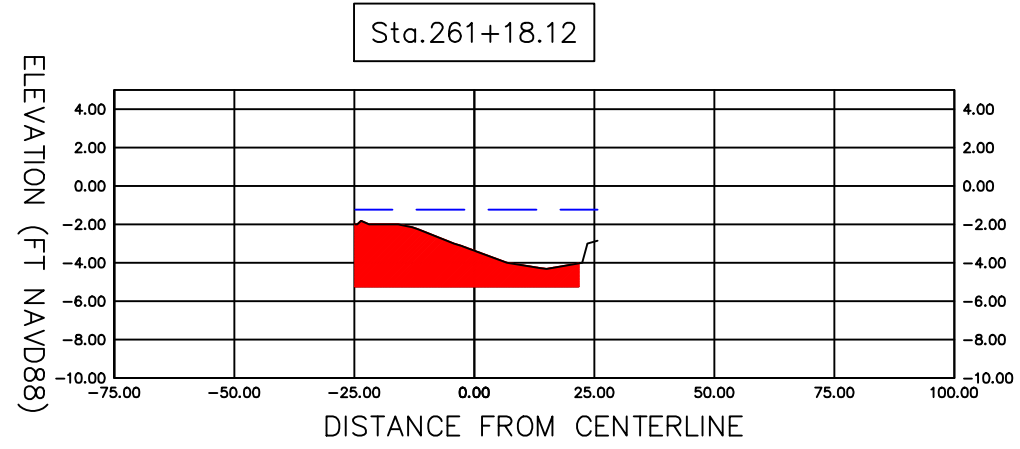
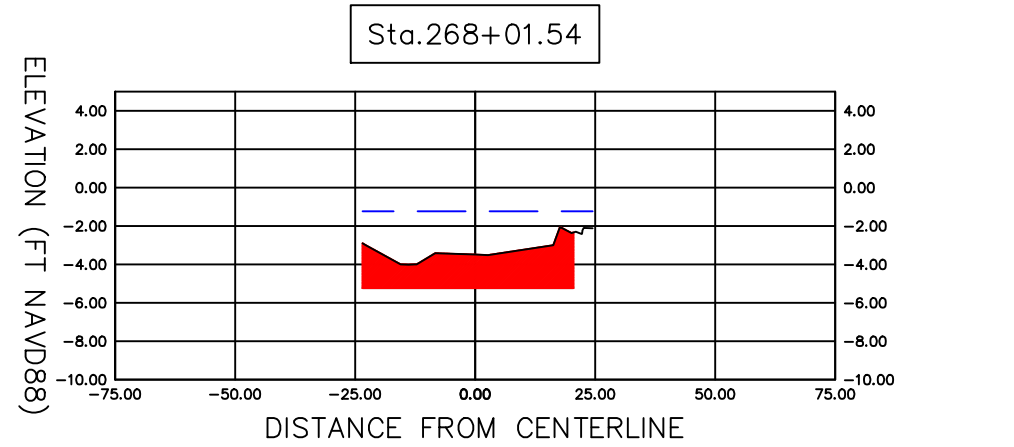
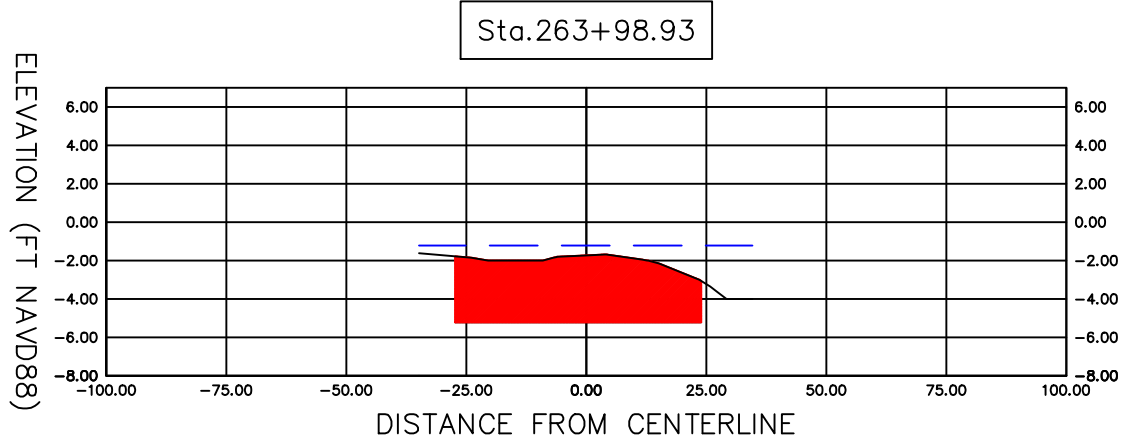
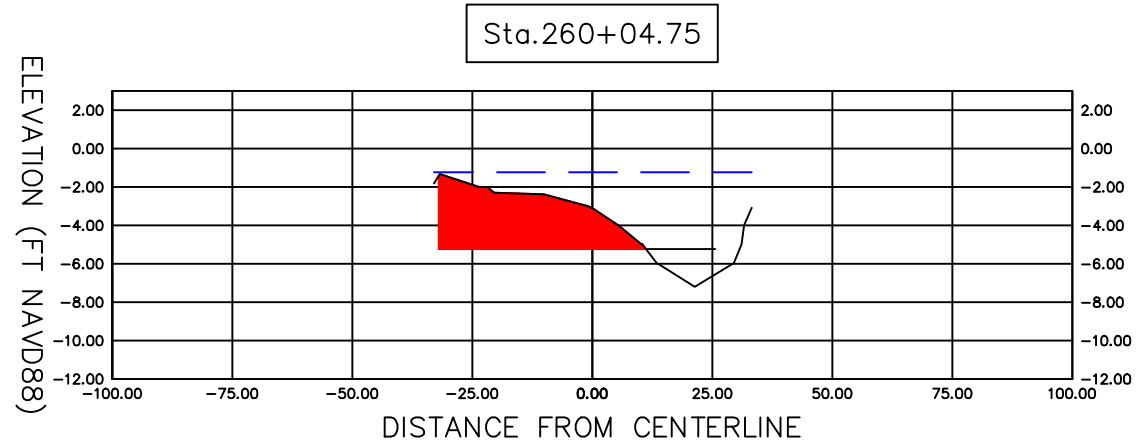
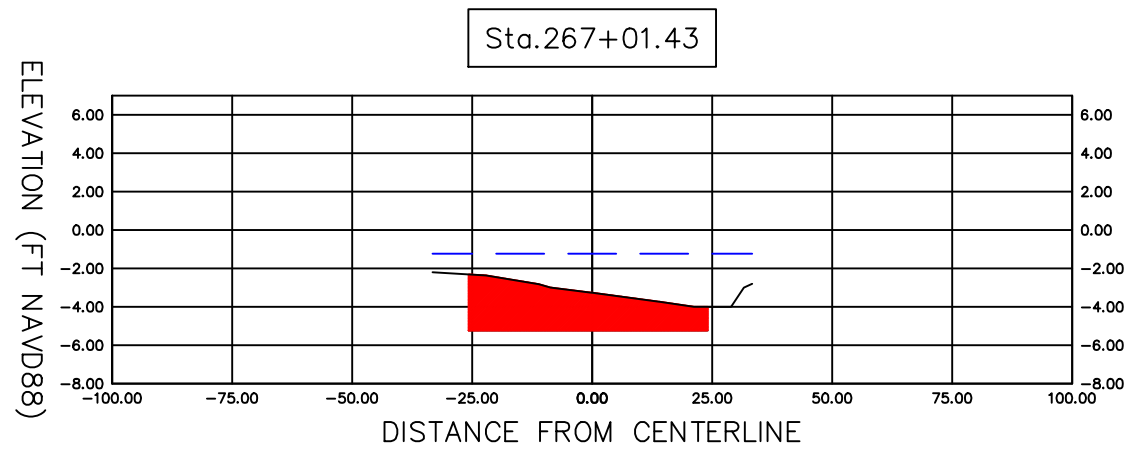
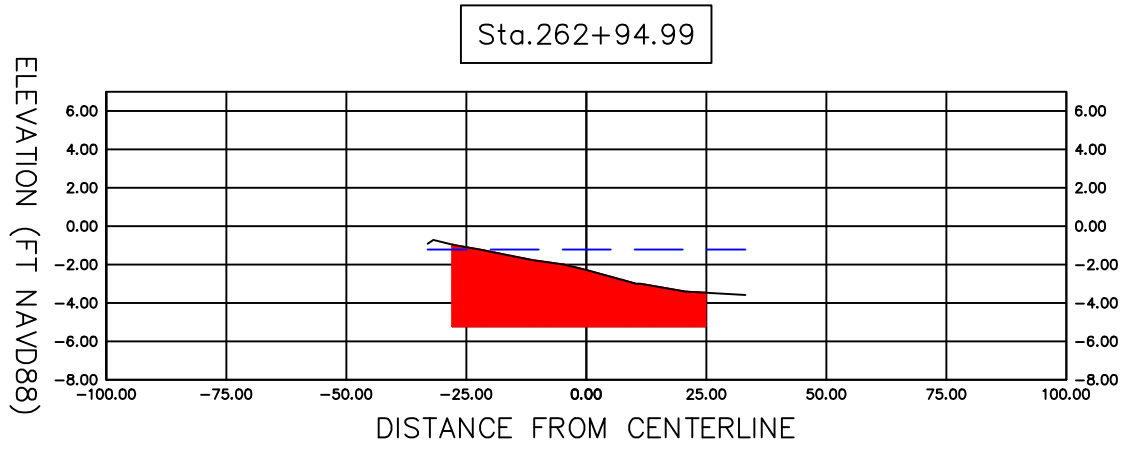


SECTION 8 – Approx
Sta 258+75 to
Sta 269+00

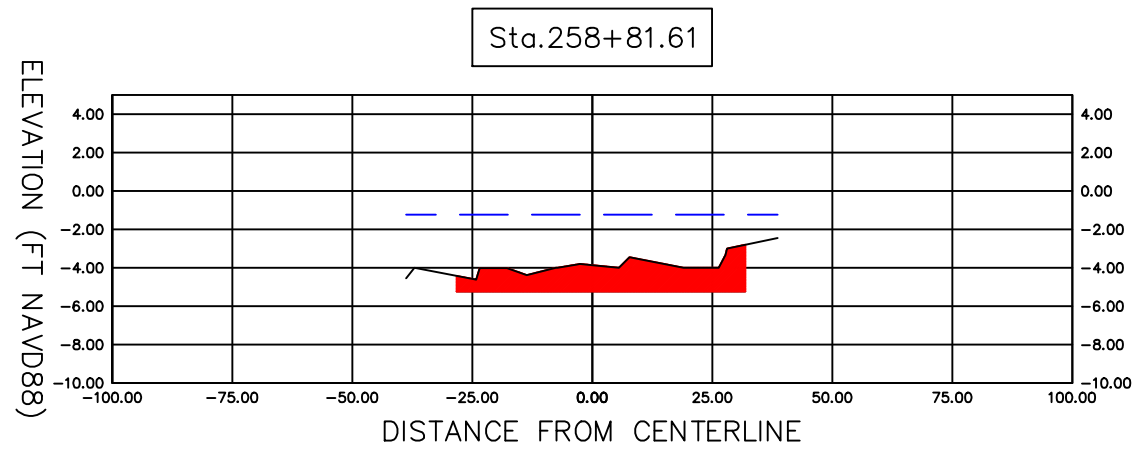

Material Table			
Station	Area	Volume	Cumulative Volume
258+81.61	79.49	0.00	0.00
260+04.75	108.12	427.24	427.24
261+18.12	96.65	420.94	848.19
261+87.47	116.86	272.38	1120.57
262+94.99	156.19	541.96	1662.53
263+98.93	165.30	616.82	2279.35
265+00.94	176.04	643.36	2922.71
266+00.96	174.90	650.06	3572.77
267+01.43	100.92	513.28	4086.05
268+01.54	82.74	339.32	4425.38
269+03.67	103.17	346.87	4772.25

LEGEND

EXISTING GROUND

MLW -1.23' NAVD88

CUT AREA (4' BELOW MLW)

N

SCALE
1"=40'

SHEET NO.

PROJECT NO.

SECTION 8
CROSS SECTIONS

SARASOTA COUNTY GOVERNMENT
PUBLIC WORKS

REVISIONS
DESCRIPTION

REVISIONS
DESCRIPTION

REVISIONS
DESCRIPTION

DATE

DATE

DATE

Sarasota County