
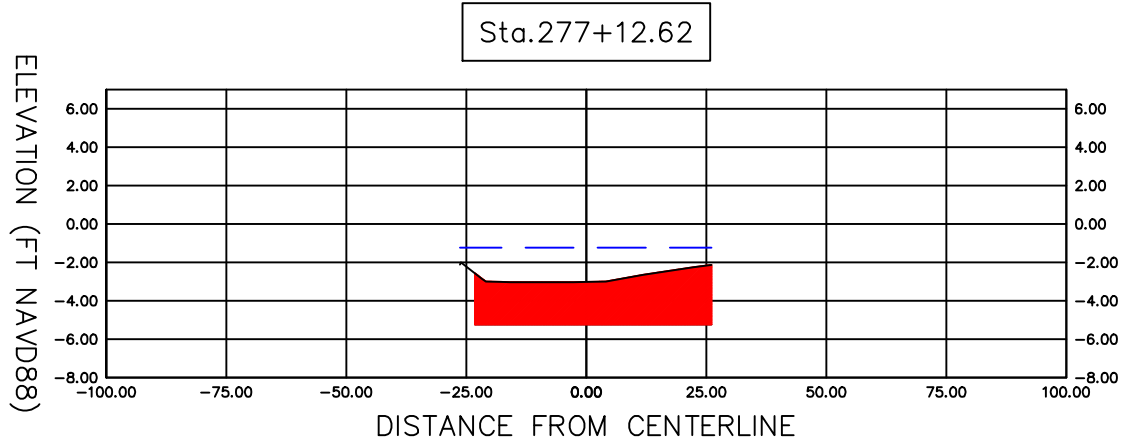
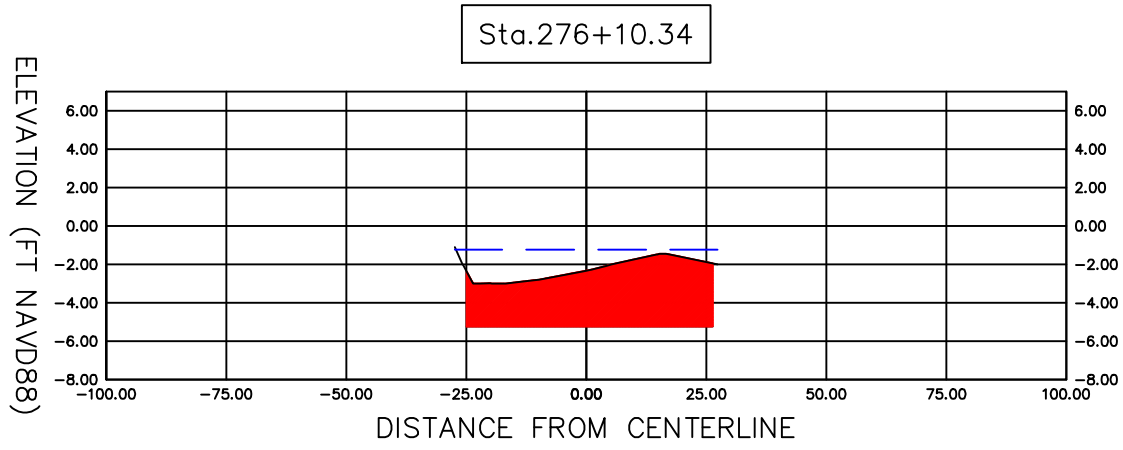
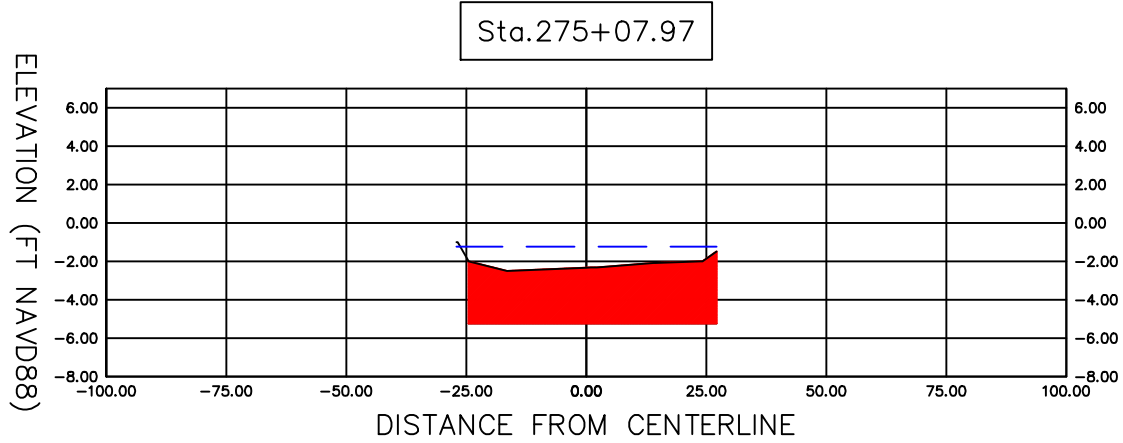
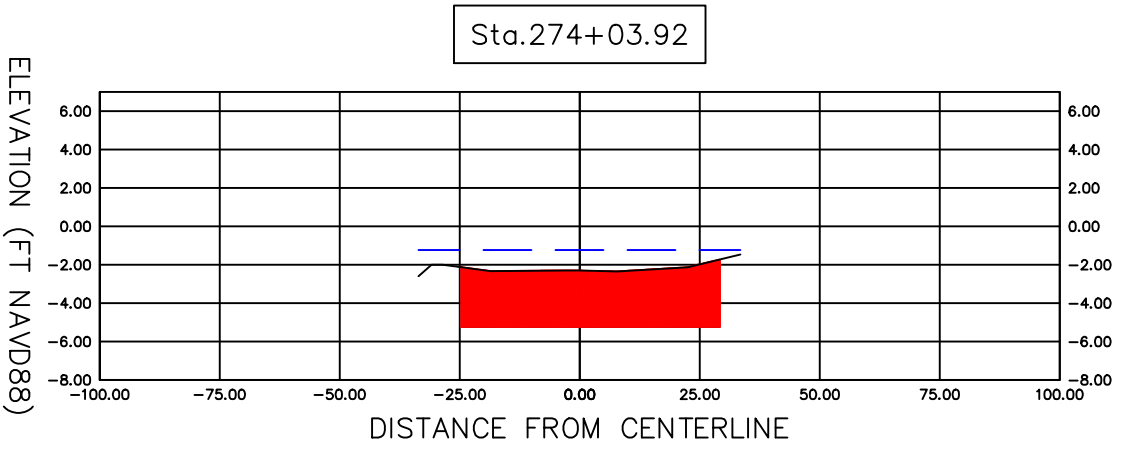
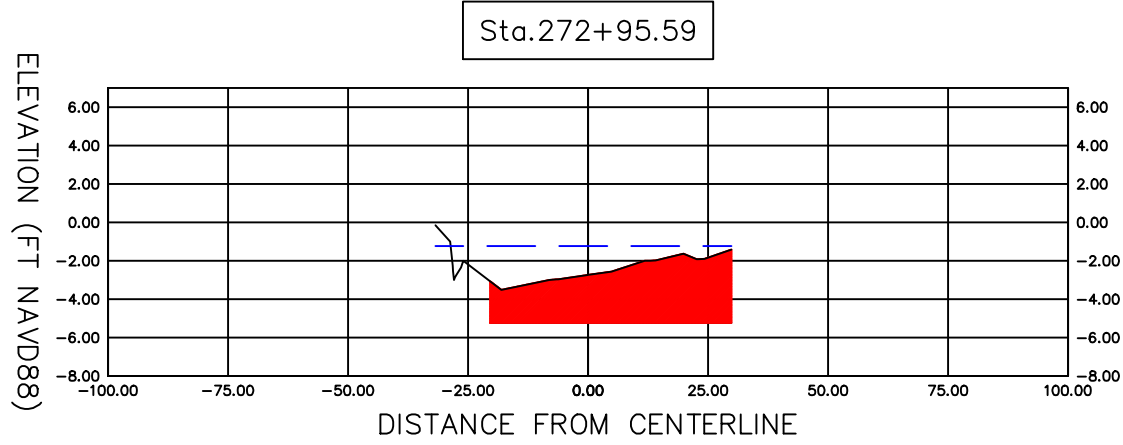
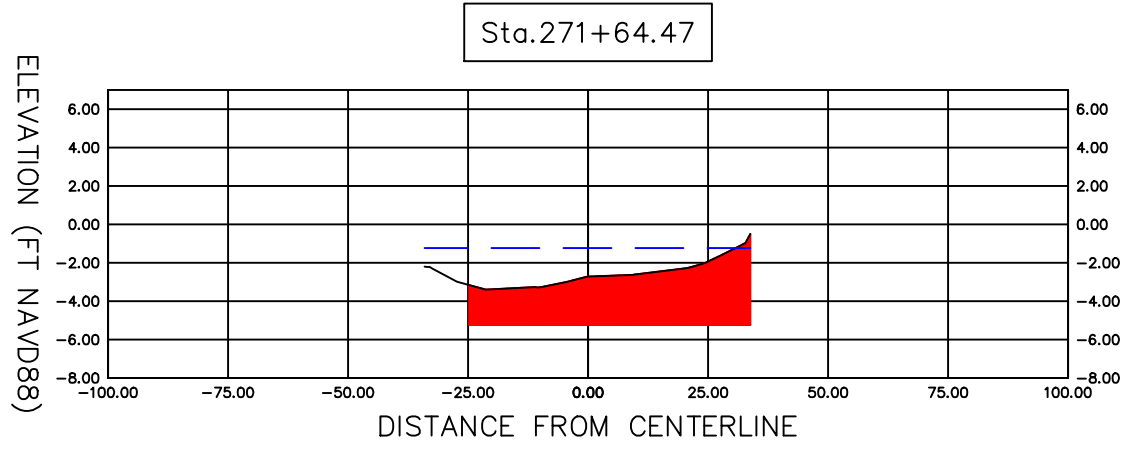


SECTION 9 – Approx
Sta 269+50 to
Sta 277+09

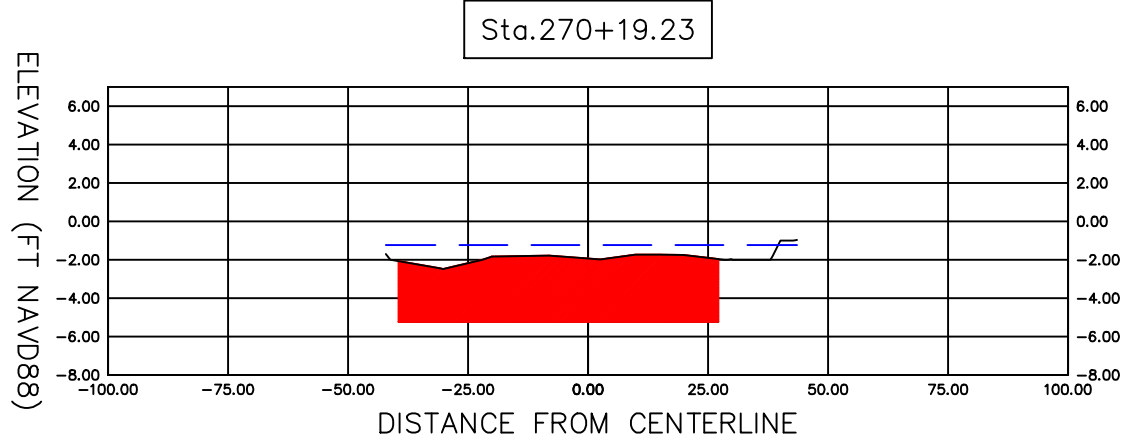

Material Table				
Station	Area	Volume	Cumulative Volume	
270+19.23	218.86	0.00	0.00	
271+64.47	153.09	1000.62	1000.62	
272+95.59	138.51	698.29	1698.91	
274+03.92	161.45	595.74	2294.66	
275+07.97	155.28	609.24	2903.90	
276+10.34	151.68	580.96	3484.86	
277+12.62	119.98	513.30	3998.15	

LEGEND

- EXISTING GROUND
- MLW -1.23' NAVD88
- CUT AREA (4' BELOW MLW)



SECTION 9 – Approx
Sta 269+50 to
Sta 277+09

SCALE
1"=40'



SARASOTA COUNTY GOVERNMENT
PUBLIC WORKS

SECTION 9
AERIAL & CROSS SECTIONS

SHEET NO.

PROJECT NO.

REVISIONS
DESCRIPTION

DATE

REVISIONS
DESCRIPTION

DATE