










SCALE
1"=40'

N

 Sarasota County	SARASOTA COUNTY GOVERNMENT PUBLIC WORKS	SECTION 1 AERIAL	PROJECT NO.	SHEET NO.
DATE	REVISIONS DESCRIPTION	DATE	REVISIONS DESCRIPTION	

SECTION 1 - Approx
Sta 78+30 to
Sta 85+50

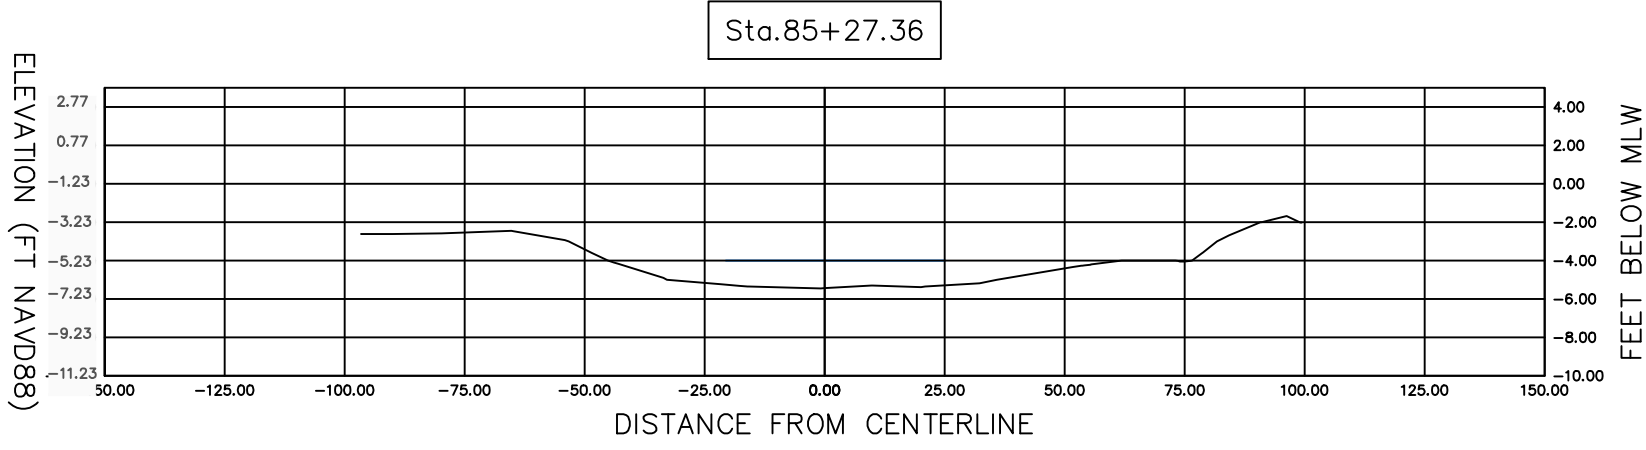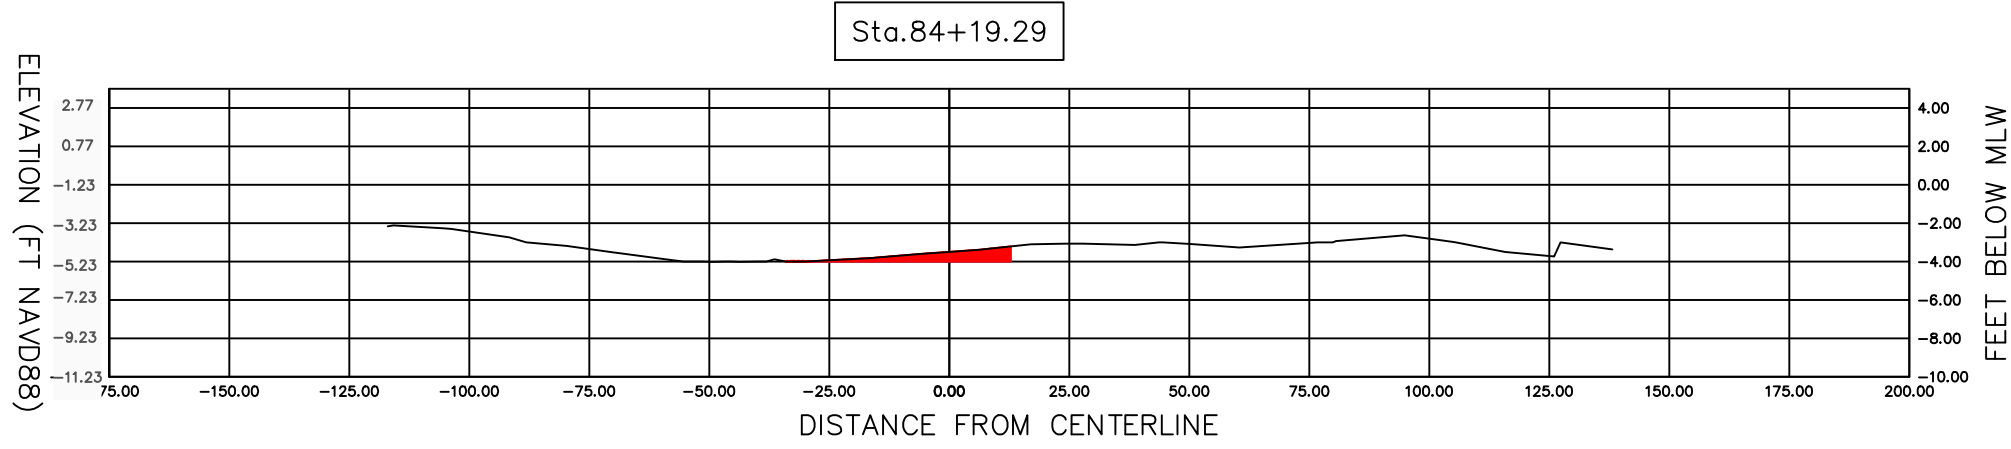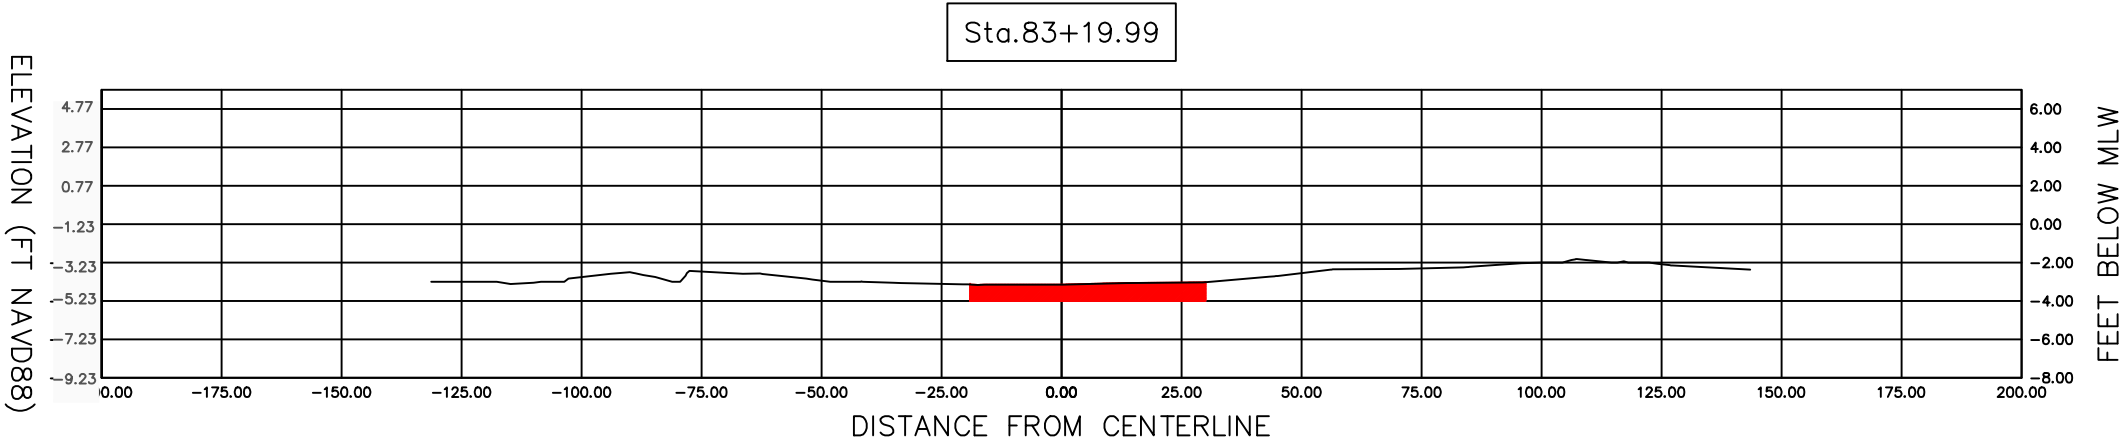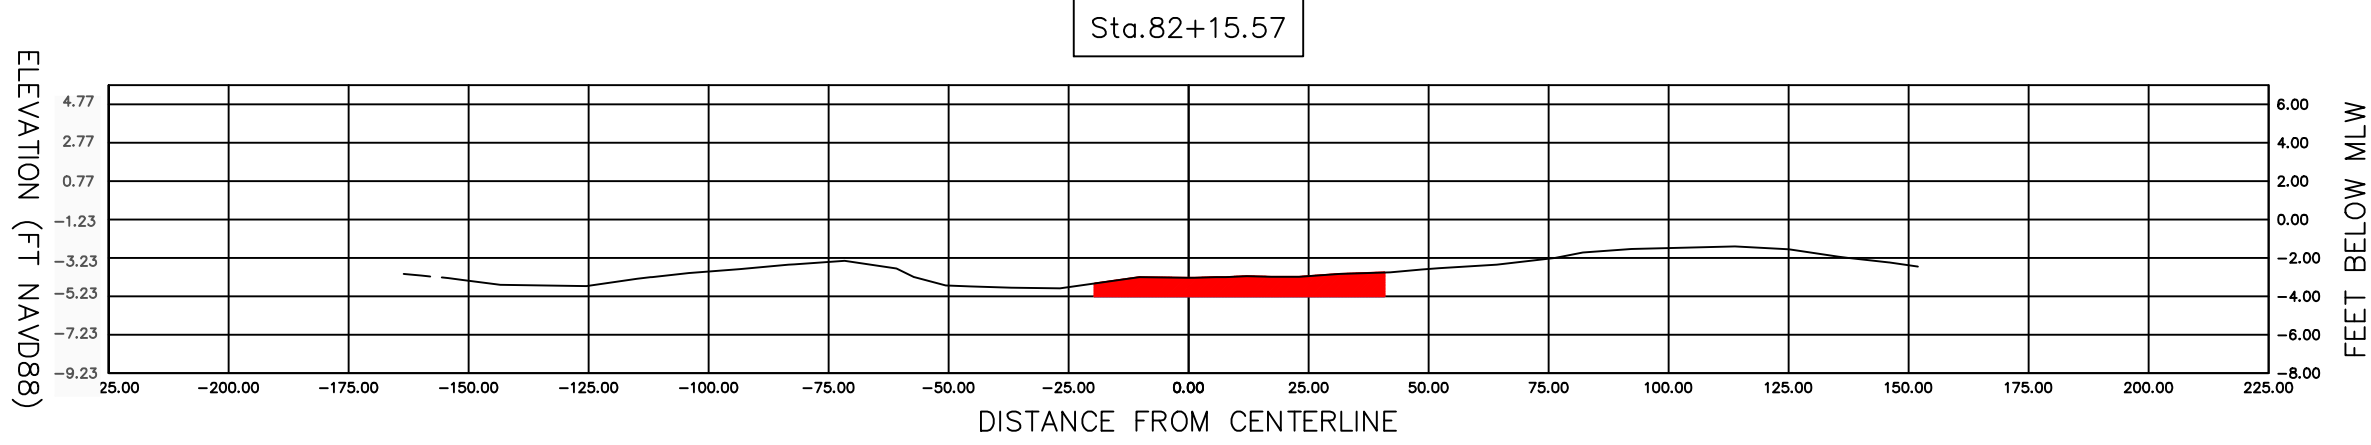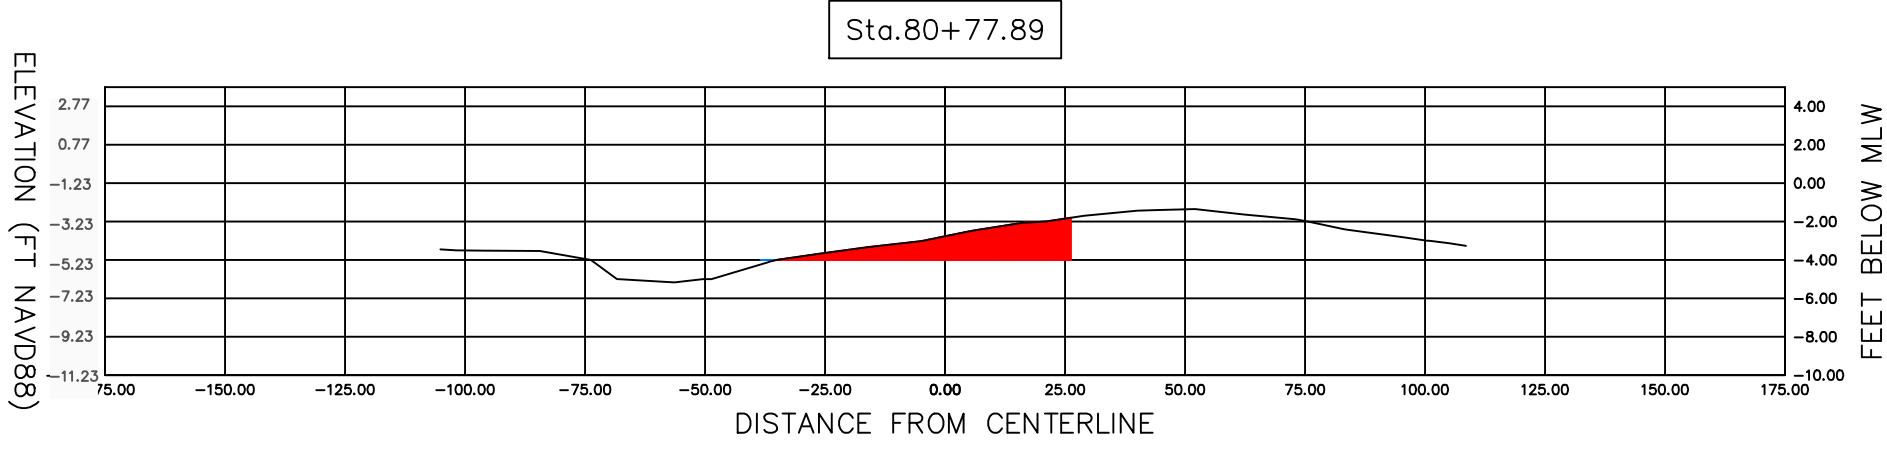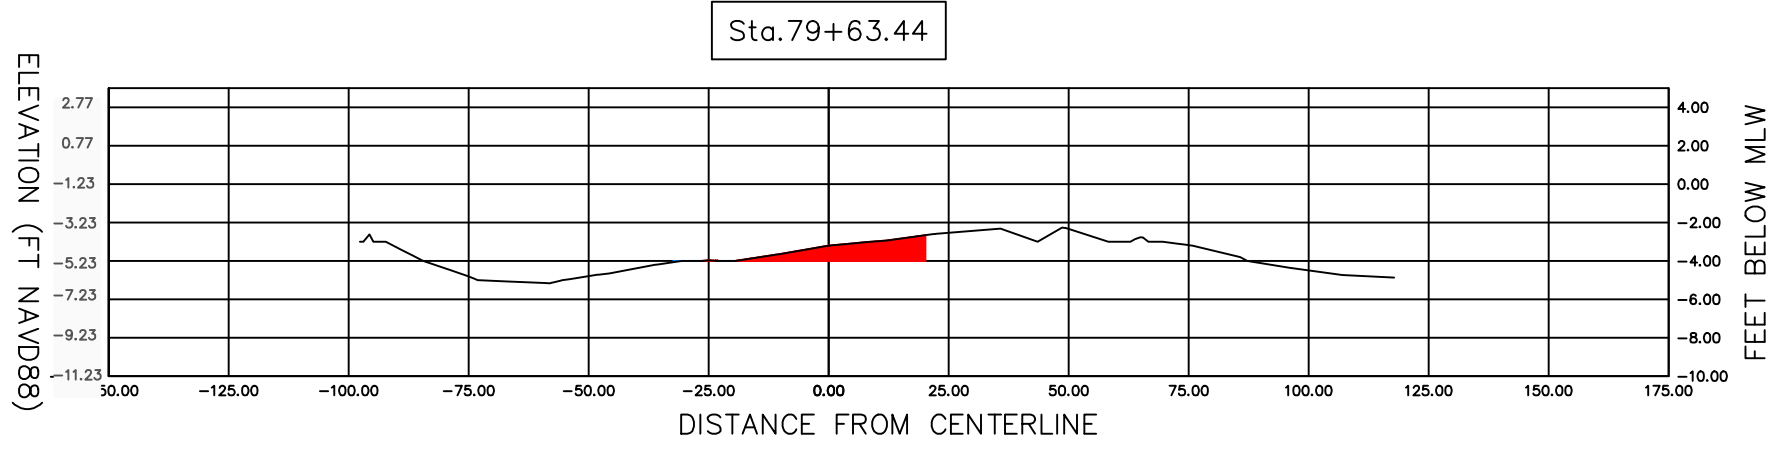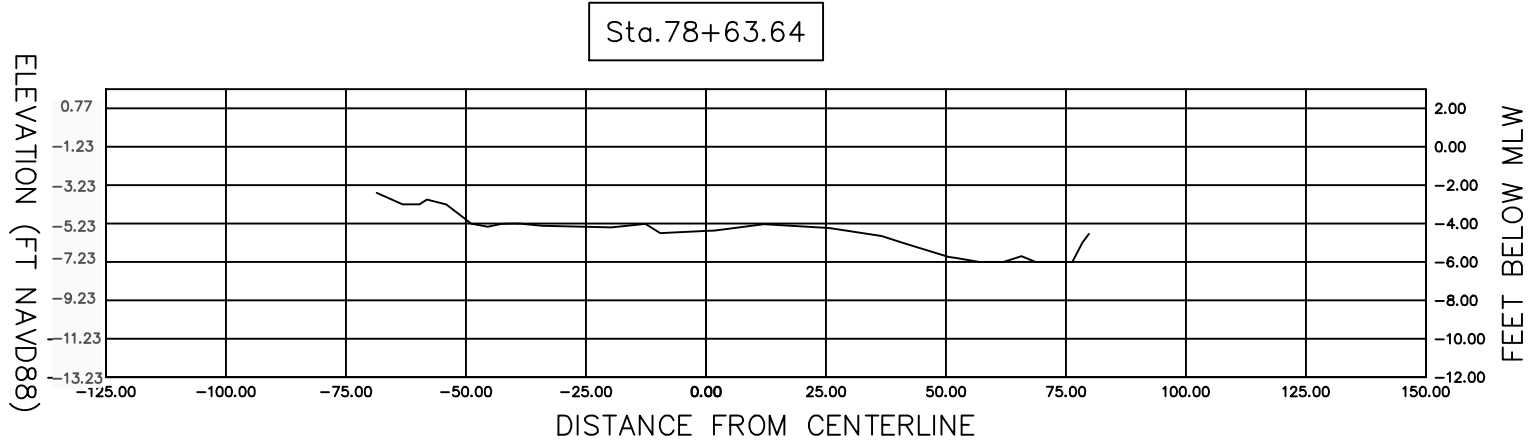

Material Table			
Station	Area	Volume	Cumulative Volume
78+63.64	0.00	0.00	0.00
79+63.44	28.54	52.95	52.95
80+77.89	67.32	208.21	261.17
82+15.57	61.39	325.75	586.91
83+19.99	44.08	195.70	782.61
84+19.29	15.16	108.77	891.38
85+27.36	0.00	30.28	921.66

LEGEND

EXISTING GROUND

CUT AREA (4'
BELOW MLW)

N

SCALE
1"=40'

SARASOTA COUNTY GOVERNMENT
PUBLIC WORKS

Sarasota County

SECTION 1
CROSS SECTIONS

PROJECT NO.

SHEET NO.

REVISIONS
DESCRIPTION

DATE

REVISIONS
DESCRIPTION

DATE

REVISIONS
DESCRIPTION

DATE