
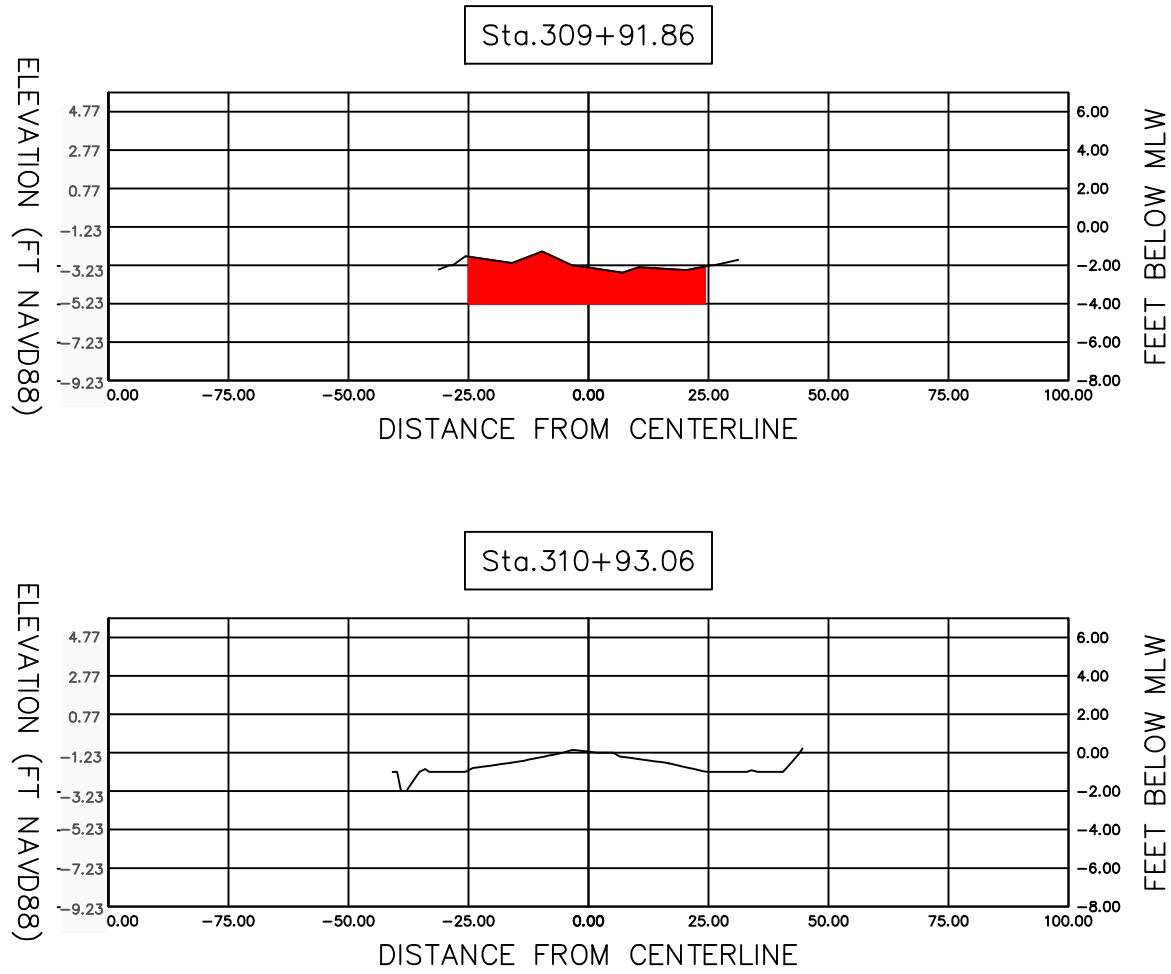
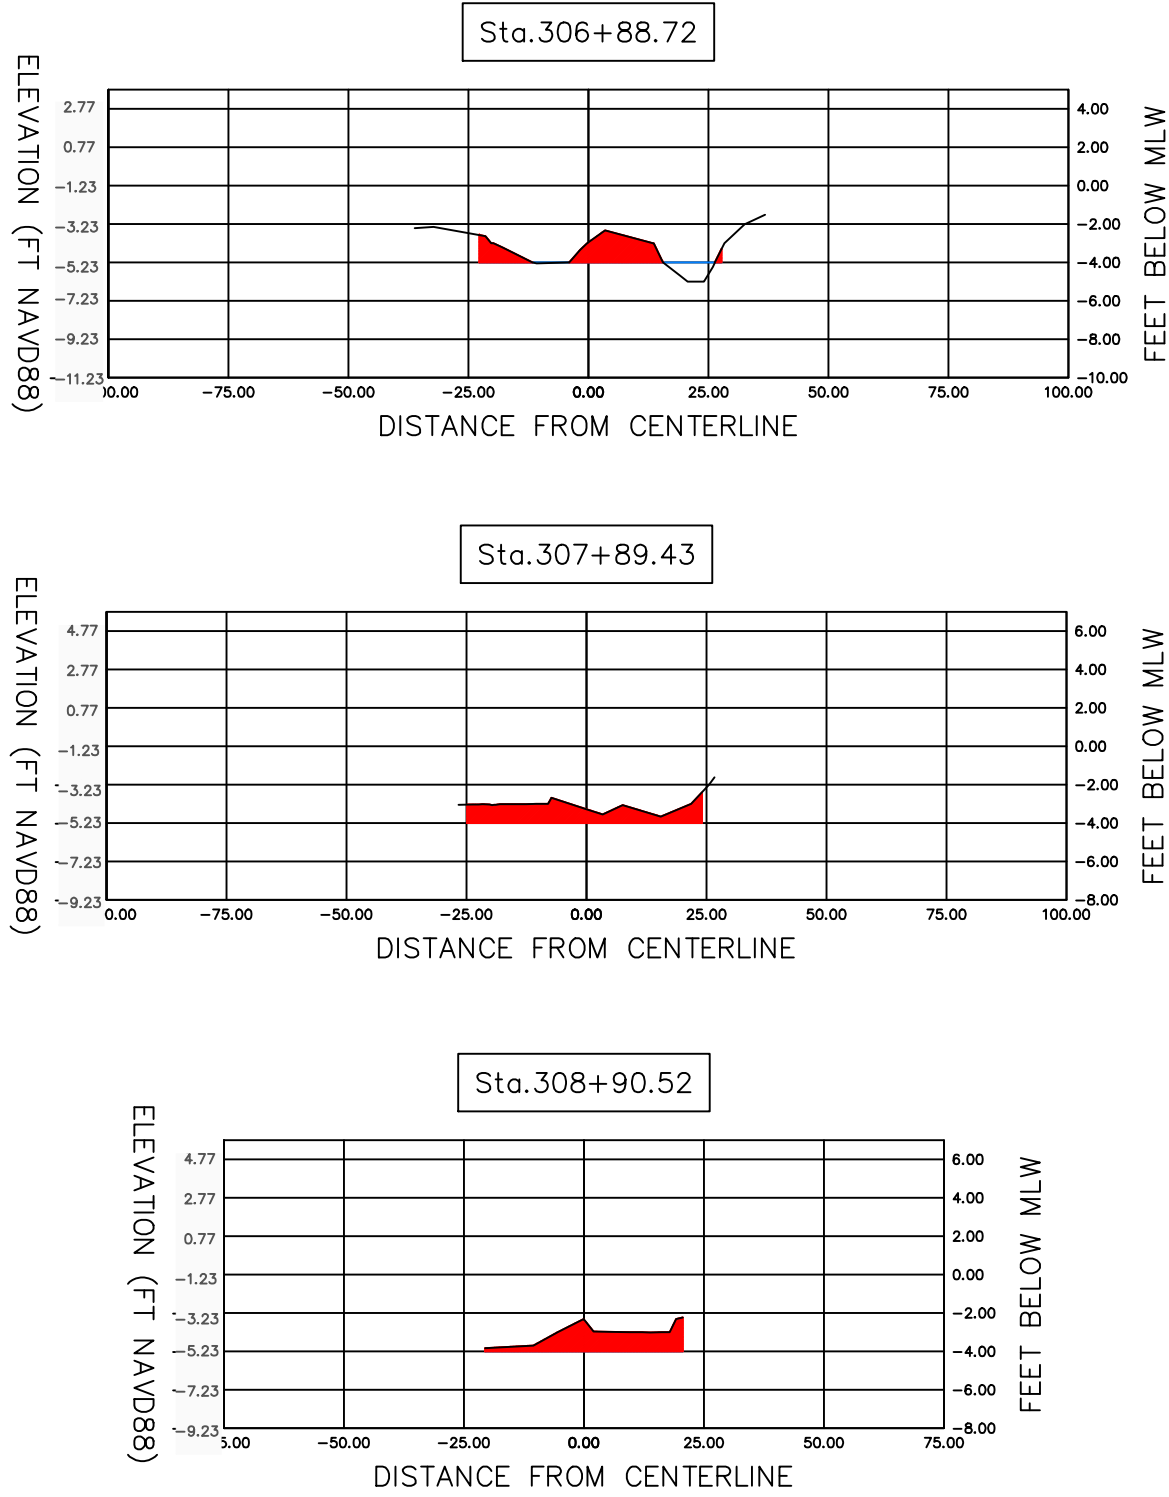


SECTION 11 – Approx
Sta 304+00 to
Sta 310+94 (end)

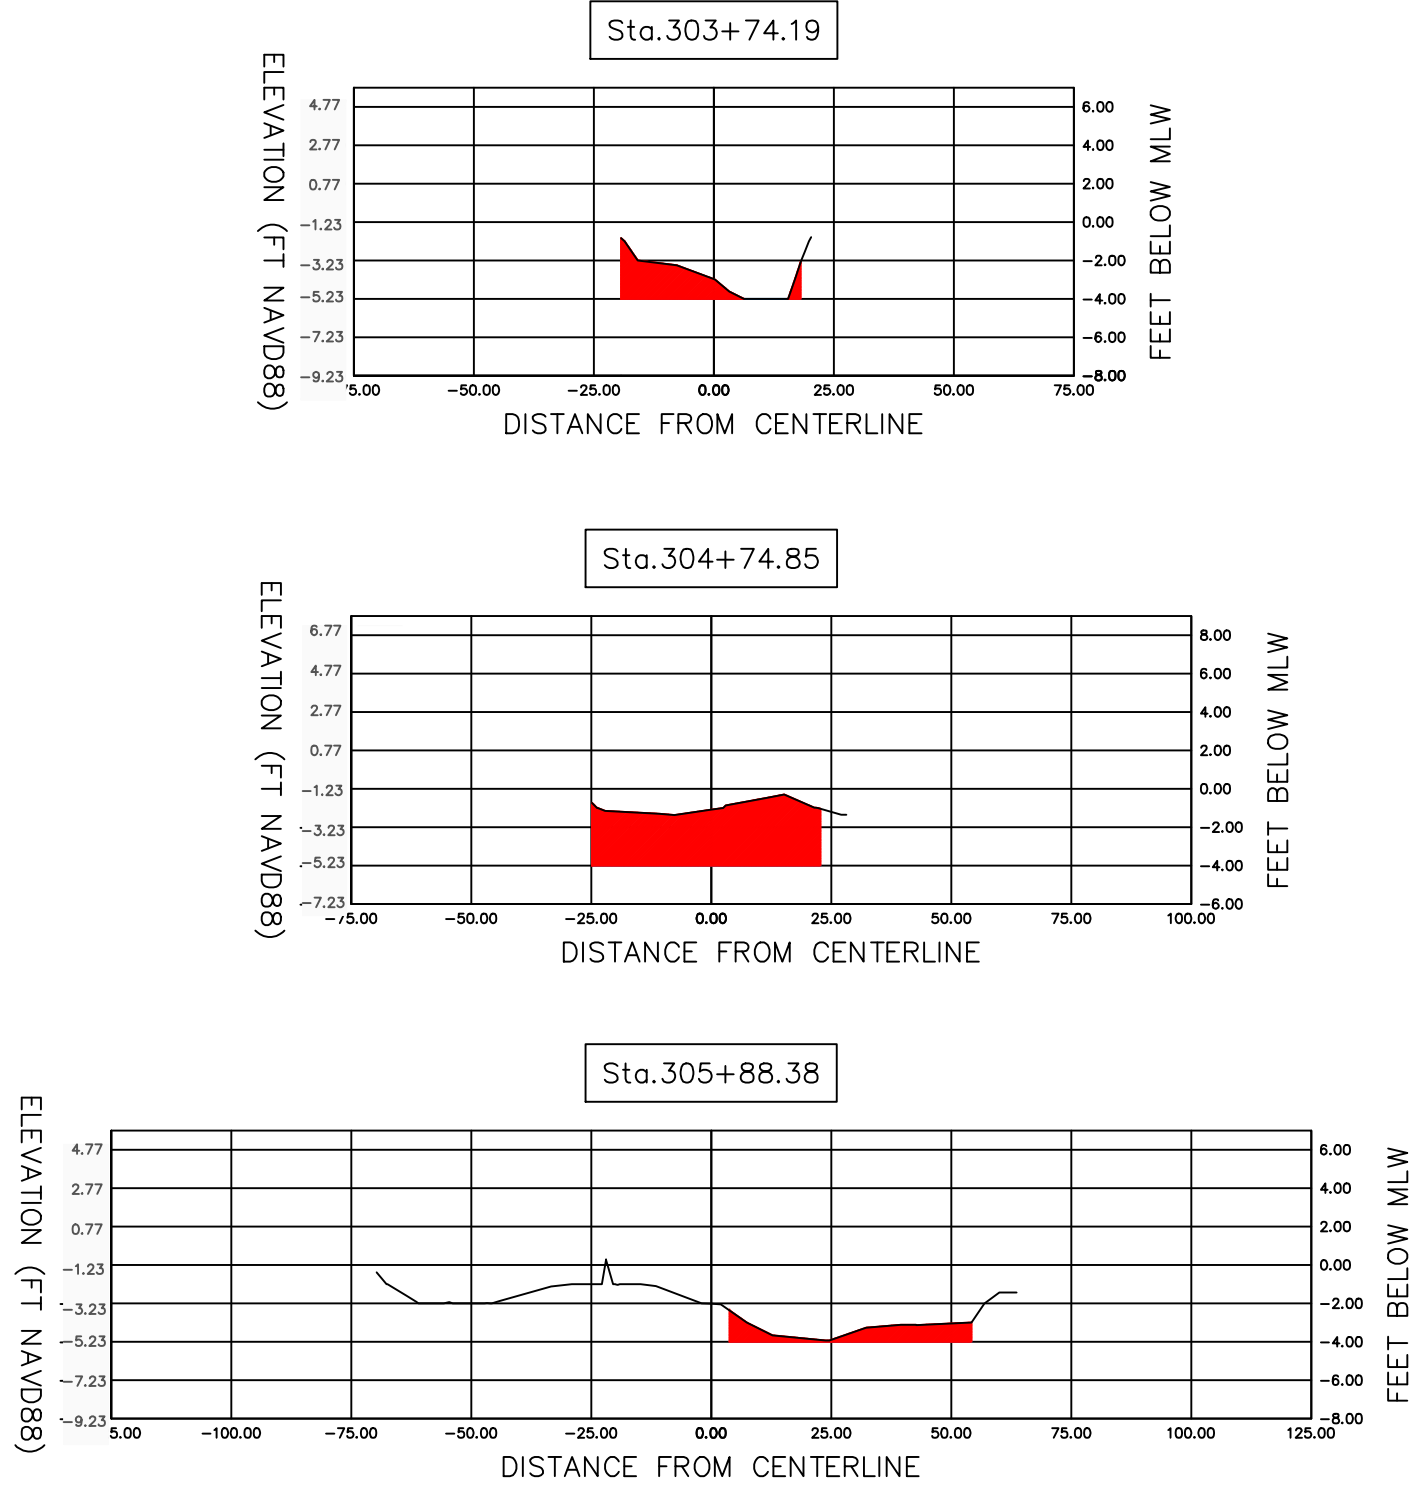

Material Table			
Station	Area	Volume	Cumulative Volume
303+74.19	40.38	0.00	0.00
304+74.85	144.45	342.54	342.54
305+88.38	33.10	371.80	714.34
306+88.72	29.52	112.29	826.63
307+89.43	41.83	132.89	959.52
308+90.52	35.94	145.62	1105.14
309+91.86	100.23	255.55	1360.70
310+93.06	0.00	187.84	1548.53

LEGEND

EXISTING GROUND

CUT AREA (4' BELOW MLW)

SCALE
1"=40'



SECTION 11
AERIAL & CROSS SECTIONS

SARASOTA COUNTY GOVERNMENT
PUBLIC WORKS



REVISIONS
DESCRIPTION

DATE

REVISIONS
DESCRIPTION

DATE

REVISIONS
DESCRIPTION

DATE

PROJECT NO.

SHEET NO.

PROJECT NO.

SHEET NO.

