












SECTION 2 — Approx
Sta 126+50 to
Sta 134+50

SCALE
1"=40'





	SARASOTA COUNTY GOVERNMENT PUBLIC WORKS	SECTION 2 AERIAL	PROJECT NO.	SHEET NO.
REVISIONS		REVISIONS		
DATE	DESCRIPTION	DATE	DESCRIPTION	

SECTION 2 – Approx
Sta 126+50 to
Sta 134+50

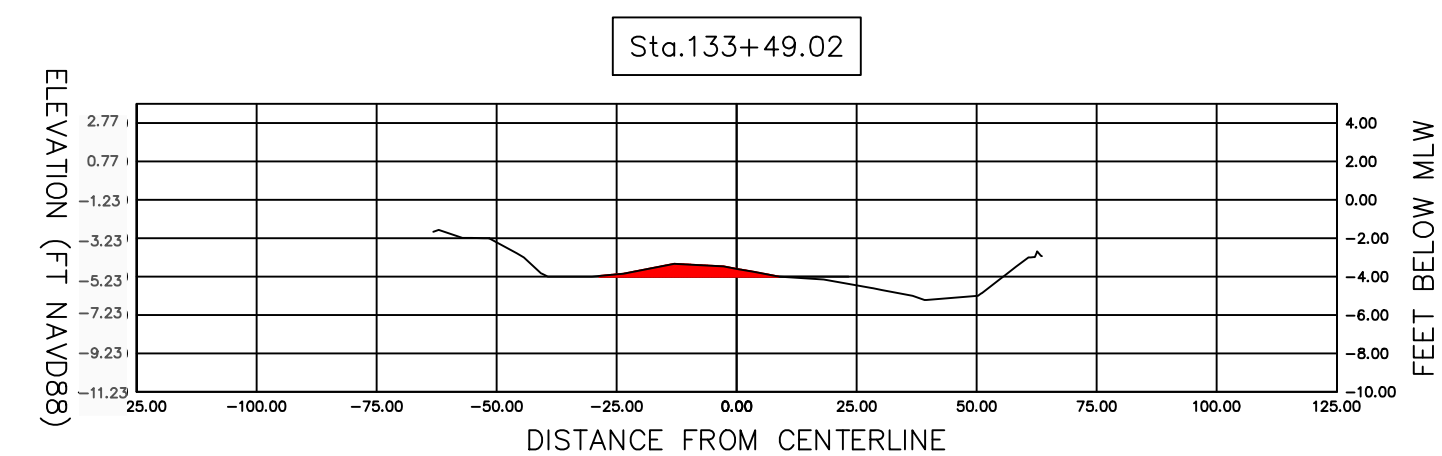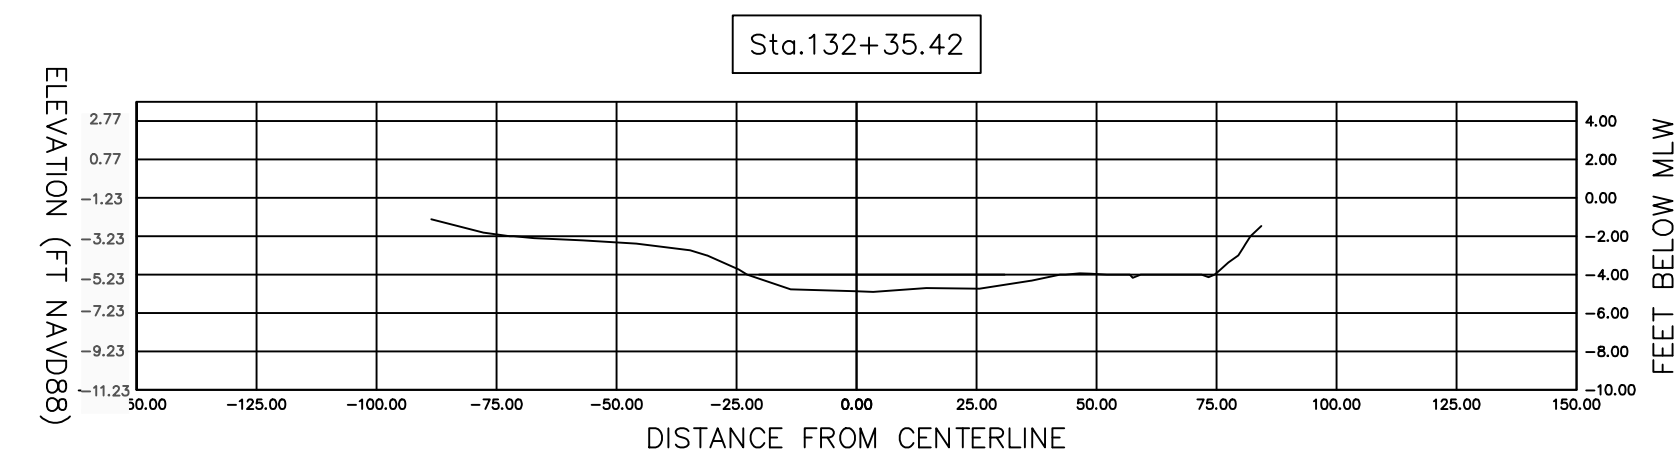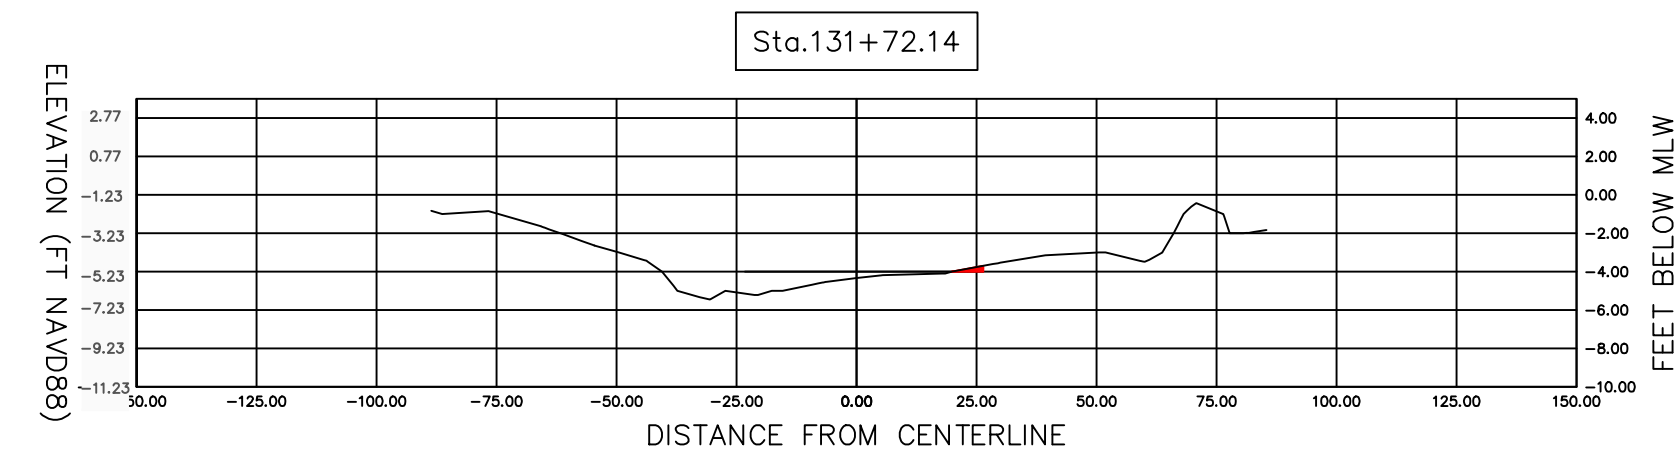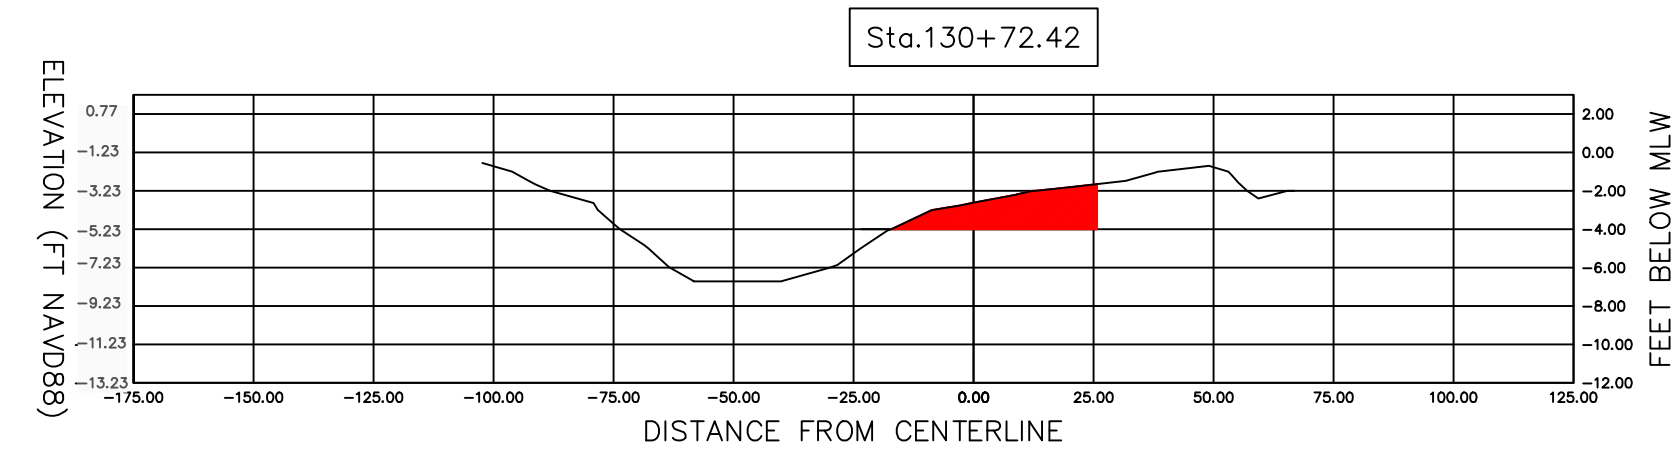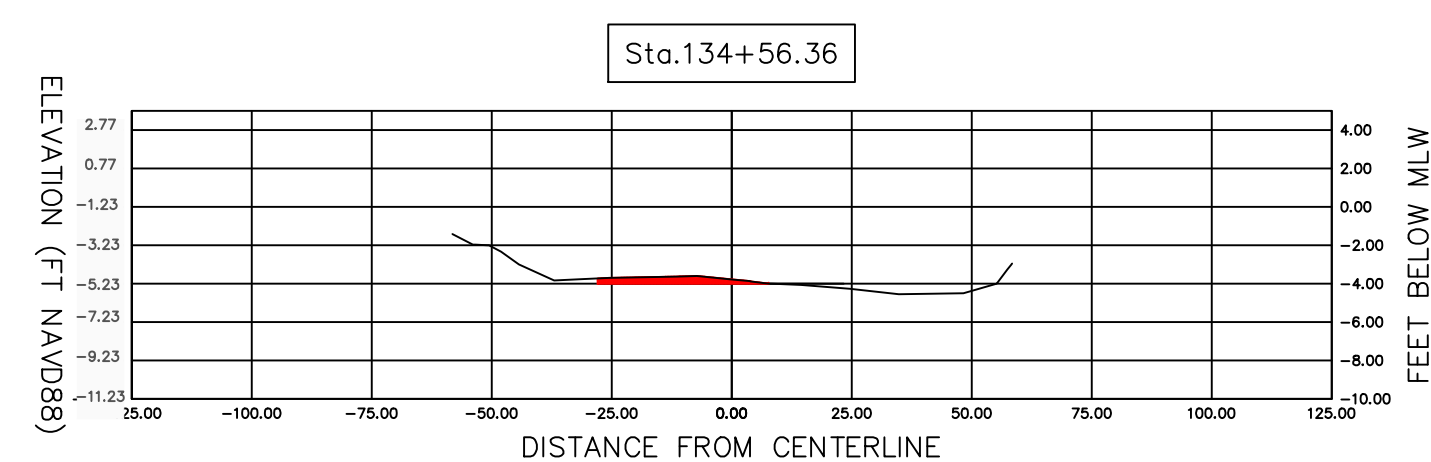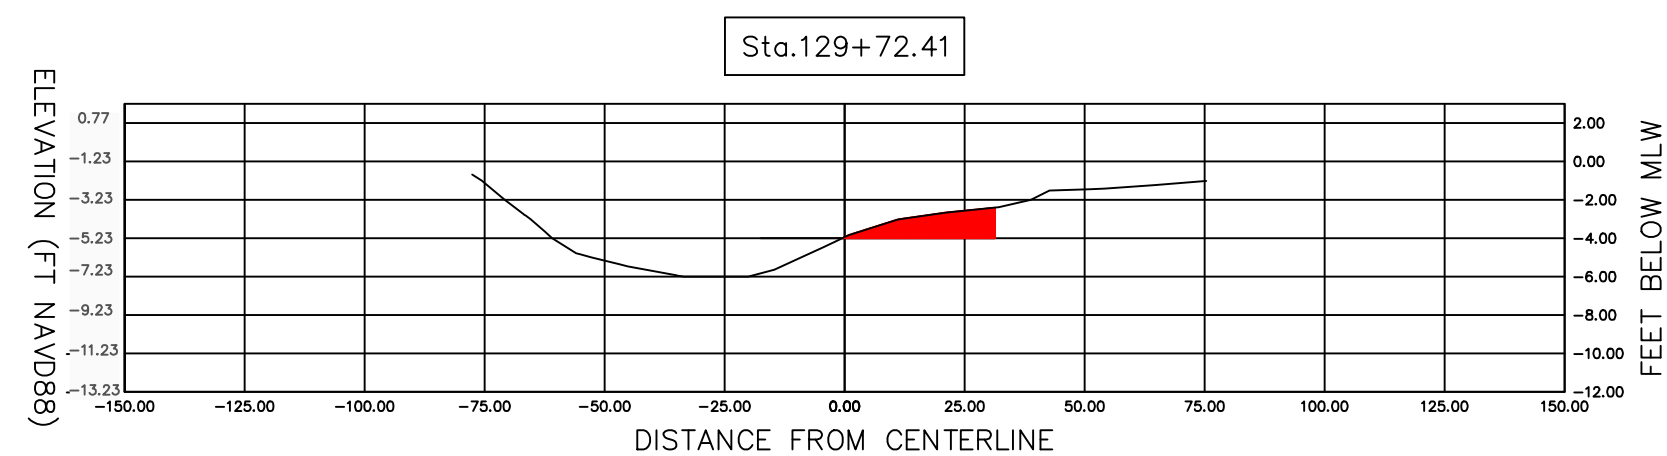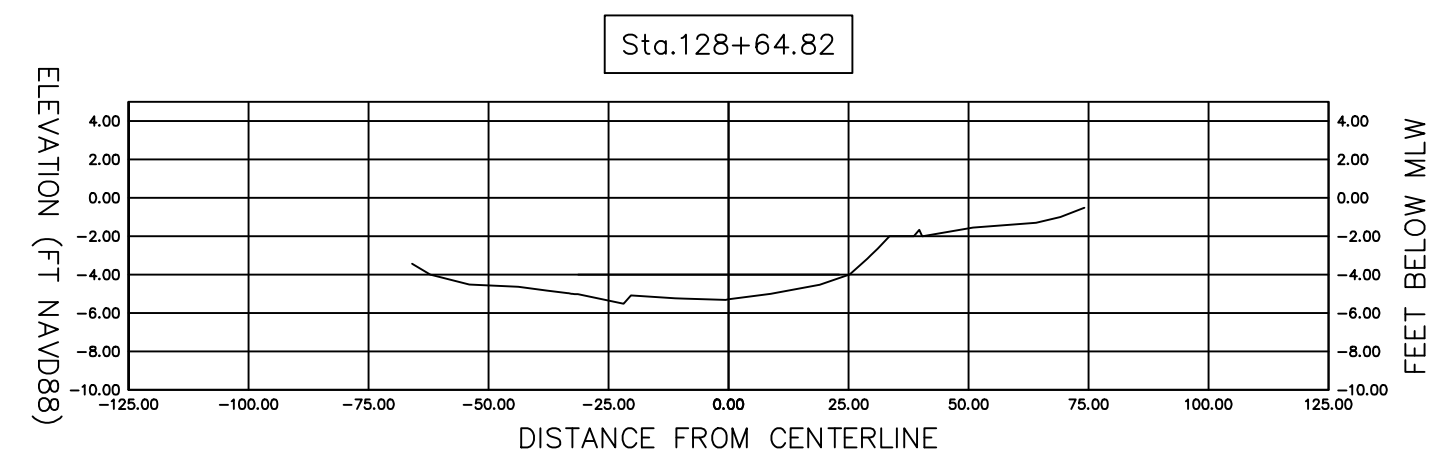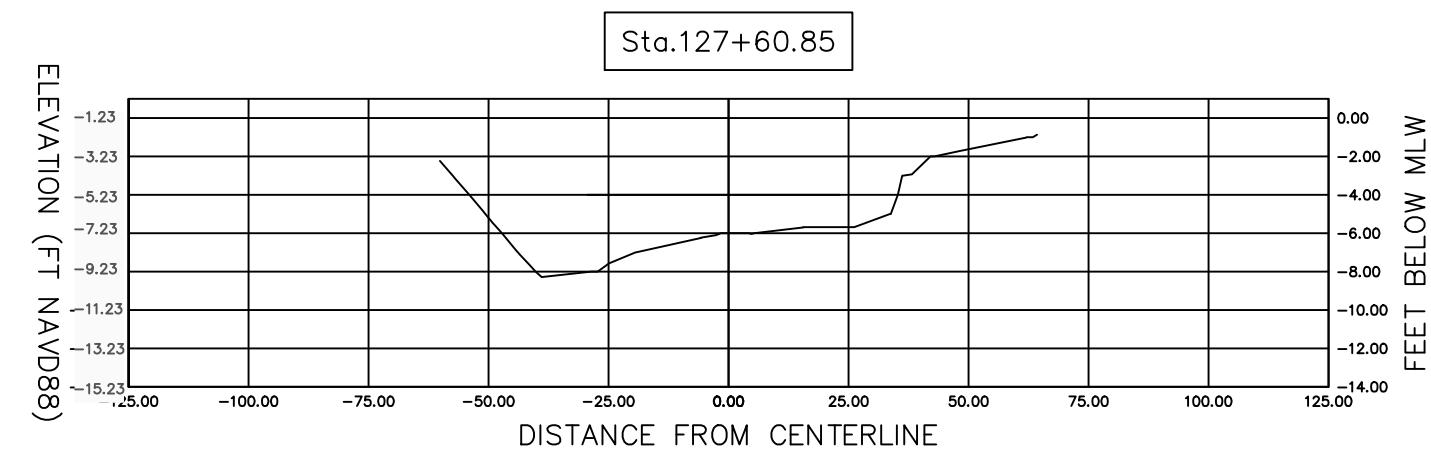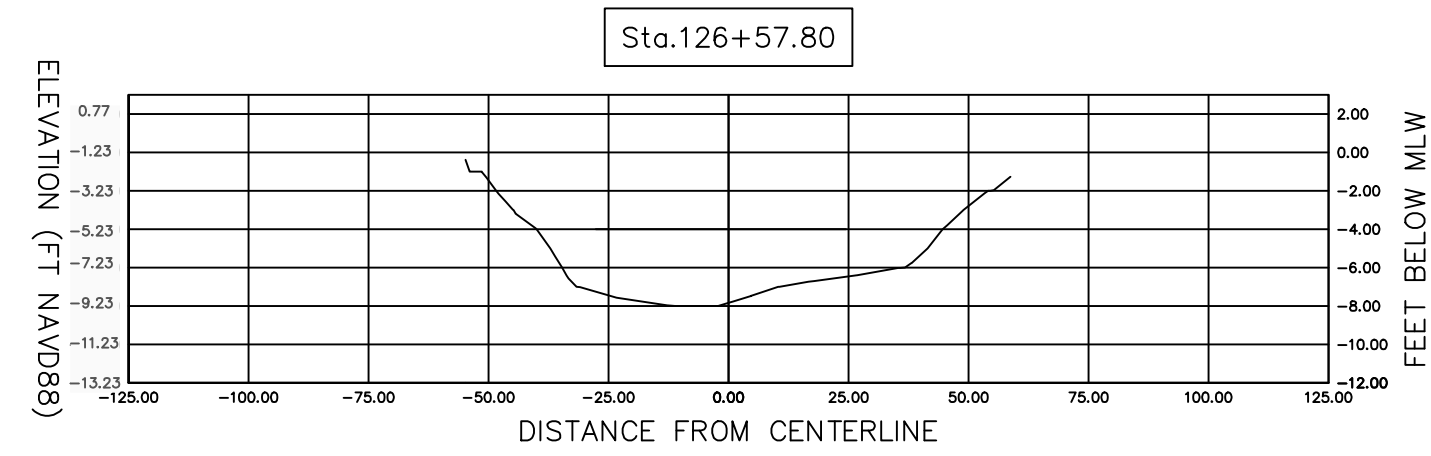


Material Table			
Station	Area	Volume	Cumulative Volume
126+57.80	0.00	0.00	0.00
127+60.85	0.00	0.00	0.00
128+64.82	0.00	0.00	0.00
129+72.41	32.40	60.45	60.45
130+72.42	64.21	177.79	238.24
131+72.14	0.98	119.19	357.42
132+35.42	0.00	1.01	358.44
133+49.02	14.05	29.99	388.42
134+56.36	9.93	47.00	435.42

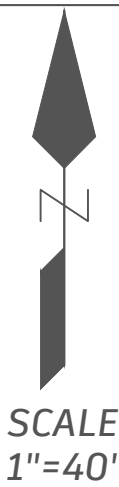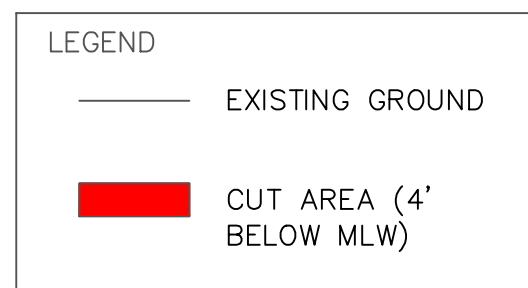

SECTION 2
CROSS SECTIONS

SARASOTA COUNTY GOVERNMENT
PUBLIC WORKS

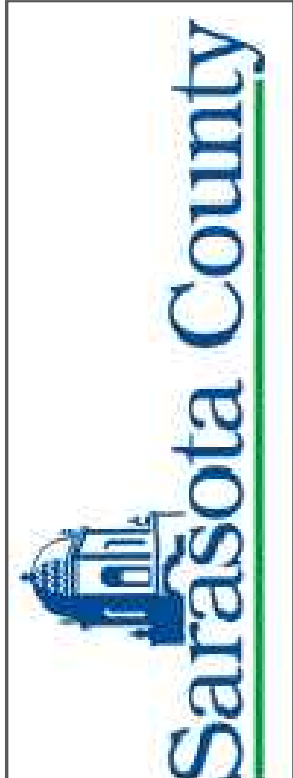

REVISIONS	DESCRIPTION
-----------	-------------

DATE _____

REVISIONS	DESCRIPTION
-----------	-------------

	<i>DATE</i>
--	-------------

REVISIONS	DESCRIPTION
-----------	-------------

DATE _____

SHEET
NO.

PROJECT NO.

SECTION 2

SARASOTA COUNTY GOVERNMENT

REVISIONS	DESCRIPTION
-----------	-------------

DATE _____

REVISIONS	DESCRIPTION
-----------	-------------

	<i>DATE</i>
--	-------------

REVISIONS	DESCRIPTION
-----------	-------------

DATE _____