




SCALE
1"=40'



	SARASOTA COUNTY GOVERNMENT PUBLIC WORKS		SECTION 3 AERIAL (1)		PROJECT NO.	SHEET NO.
REVISIONS DESCRIPTION		REVISIONS DESCRIPTION				
DATE		DATE				












SCALE
1"=40'

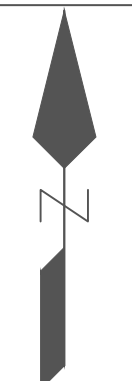

 Sarasota County	SARASOTA COUNTY GOVERNMENT PUBLIC WORKS		SECTION 3 AERIAL (2)		PROJECT NO.	SHEET NO.
REVISIONS DESCRIPTION		REVISIONS DESCRIPTION		REVISIONS DESCRIPTION		
DATE		DATE		DATE		

SECTION 3 – Approx
Sta 180+50 to
Sta 197+30

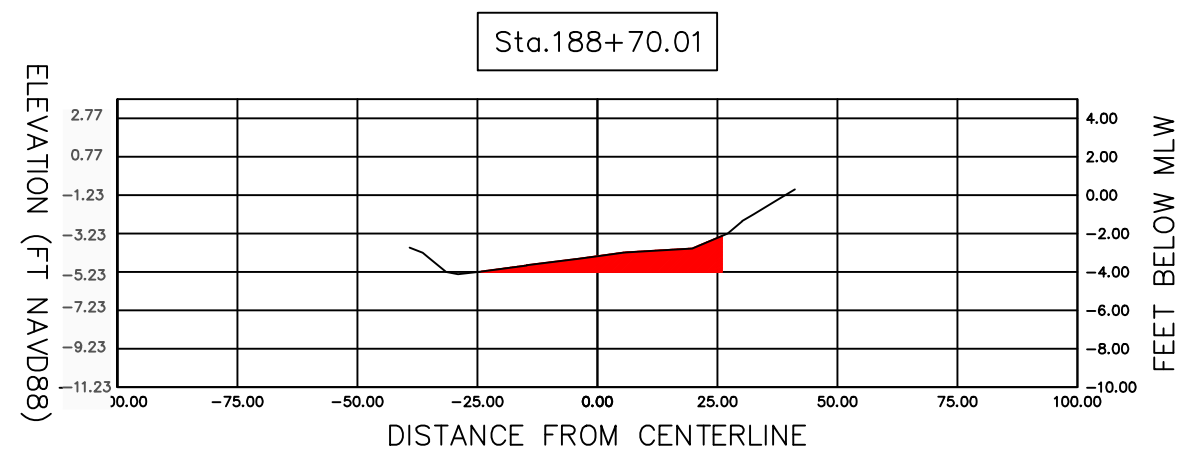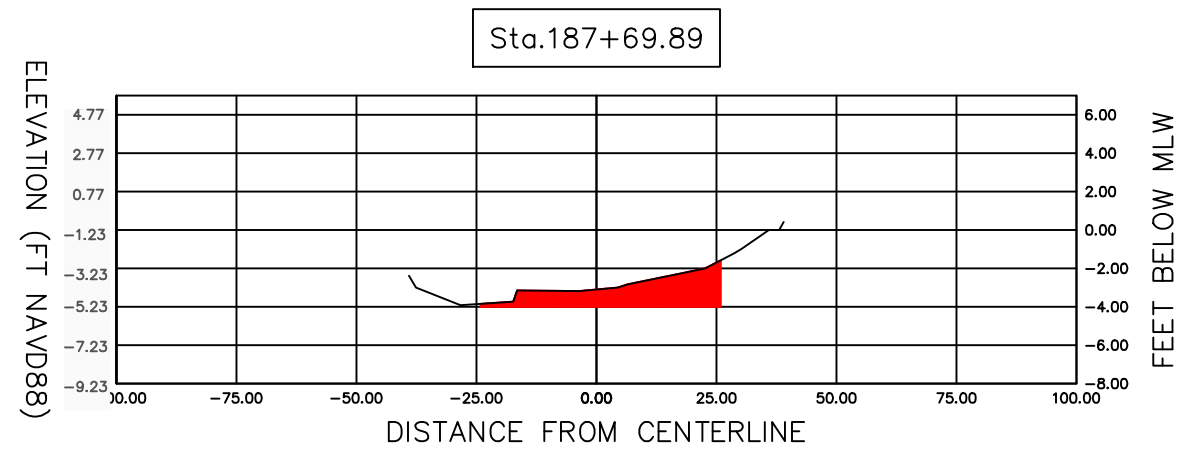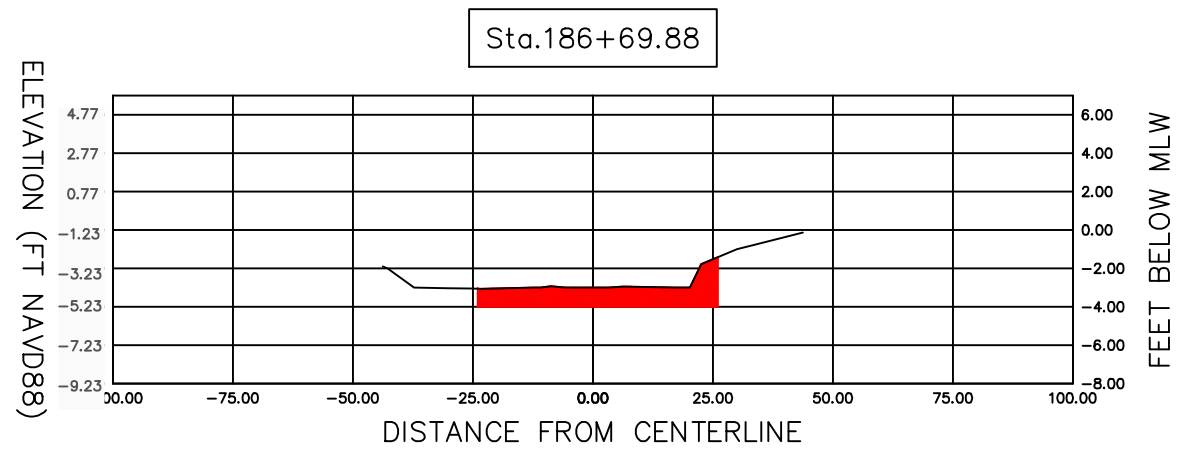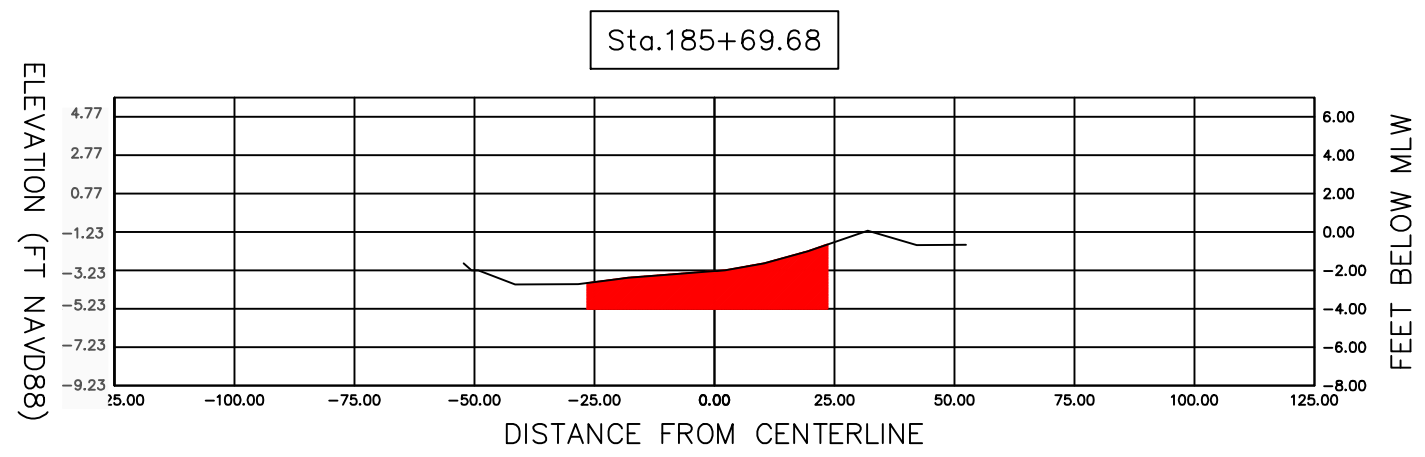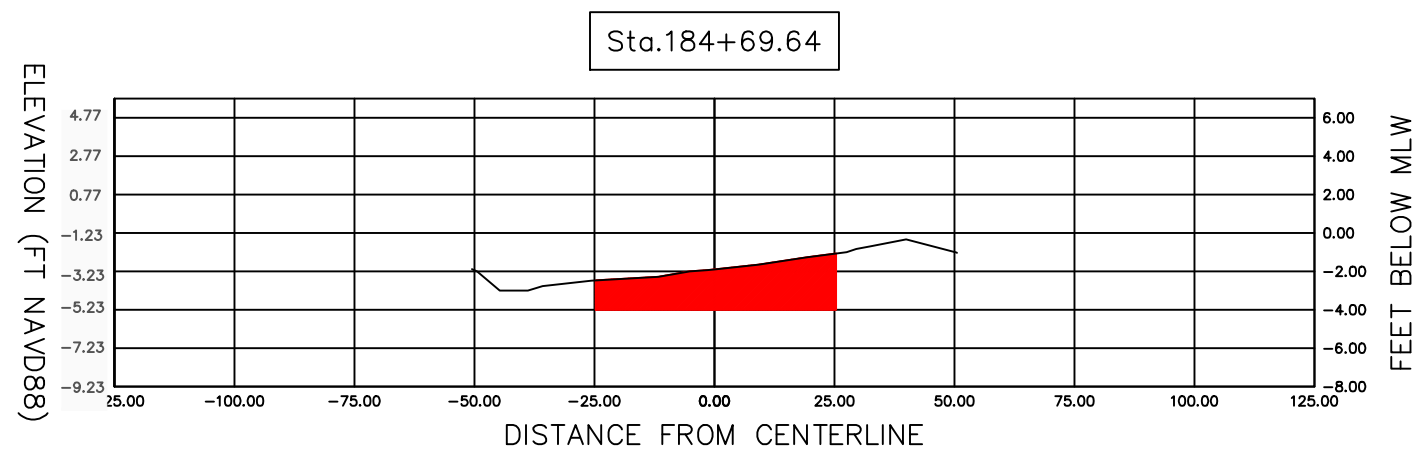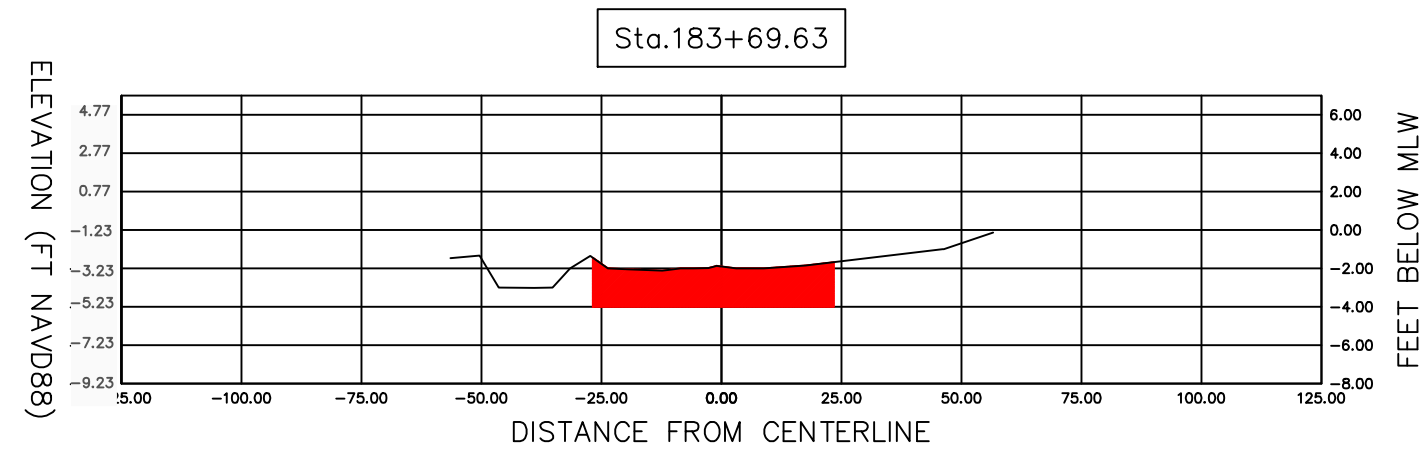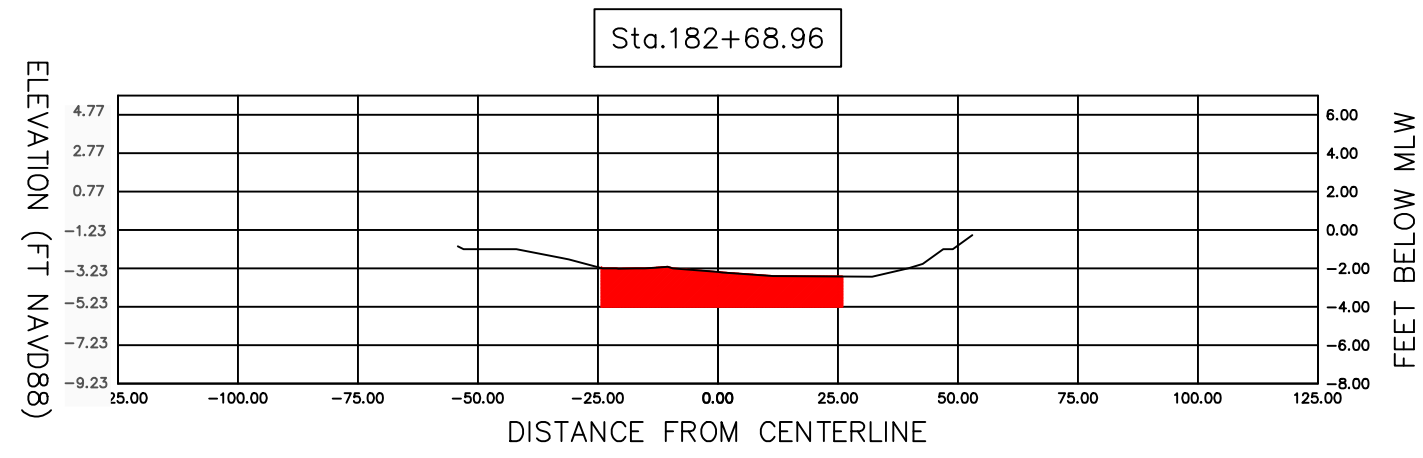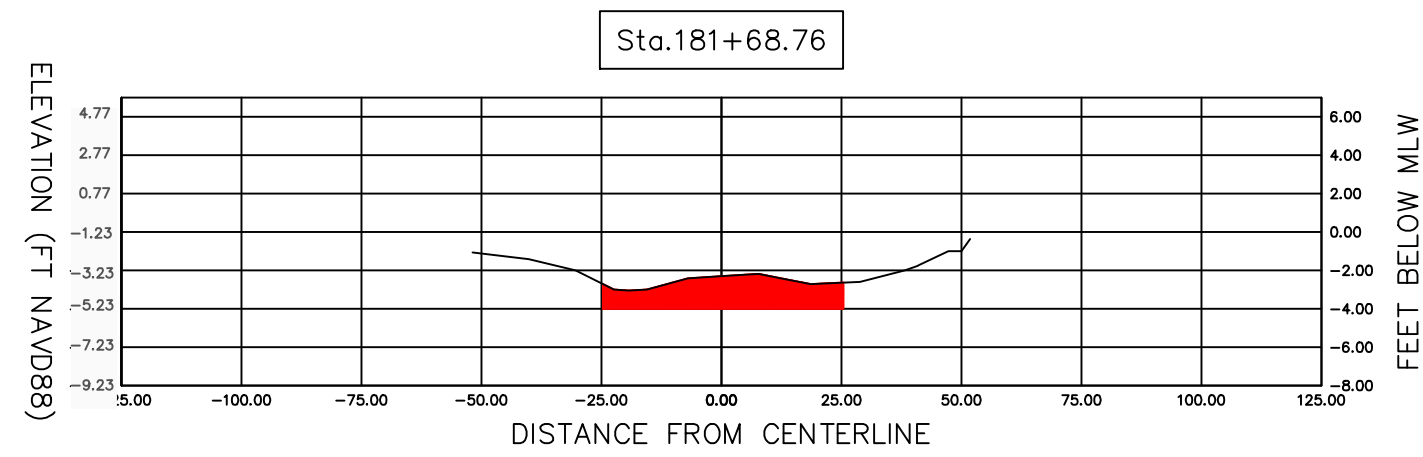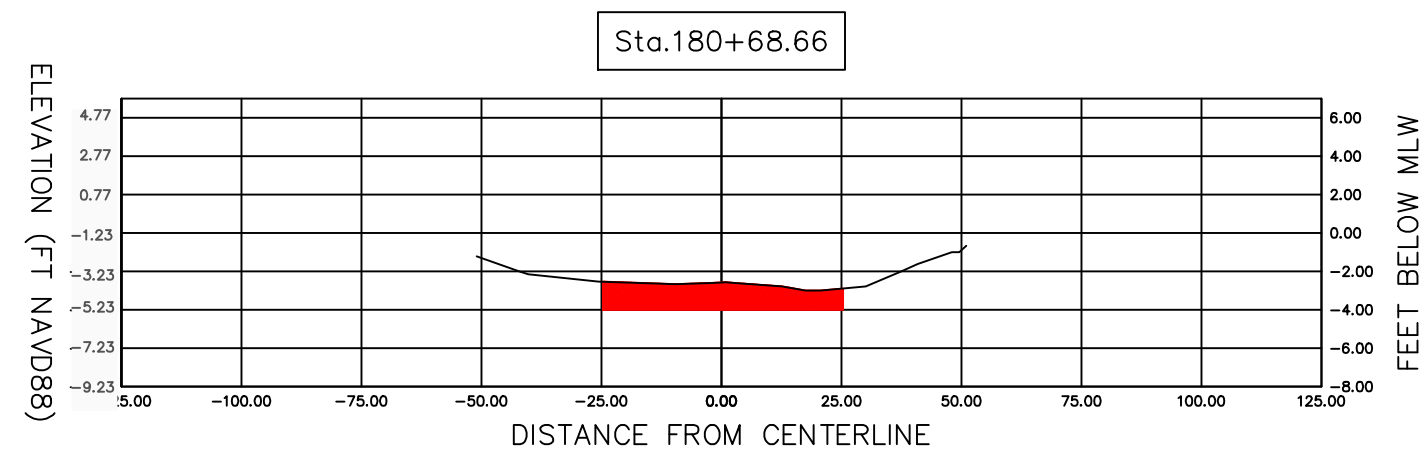

LEGEND

EXISTING GROUND

CUT AREA (4' BELOW MLW)










N

SCALE
1"=40'

SARASOTA COUNTY GOVERNMENT PUBLIC WORKS	SECTION 3 CROSS SECTIONS (1)		REVISIONS	
	PROJECT NO.	SHEET NO.	DATE	DESCRIPTION
			DATE	DESCRIPTION



SECTION 3 – Approx
Sta 180+50 to
Sta 197+30

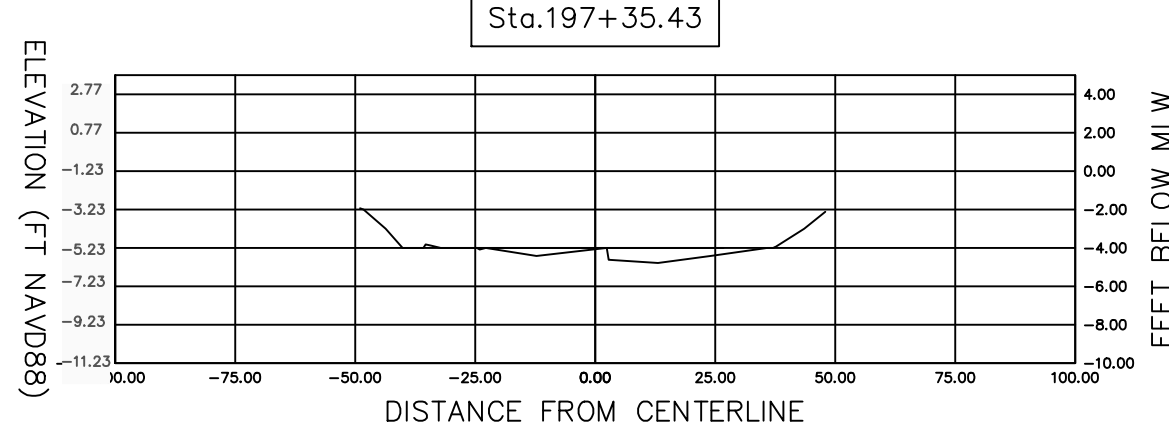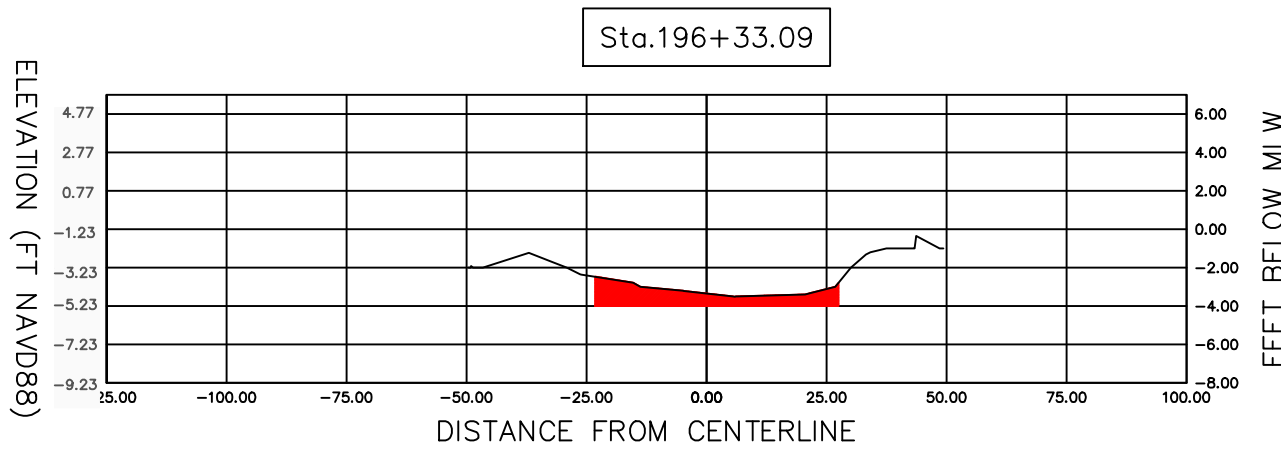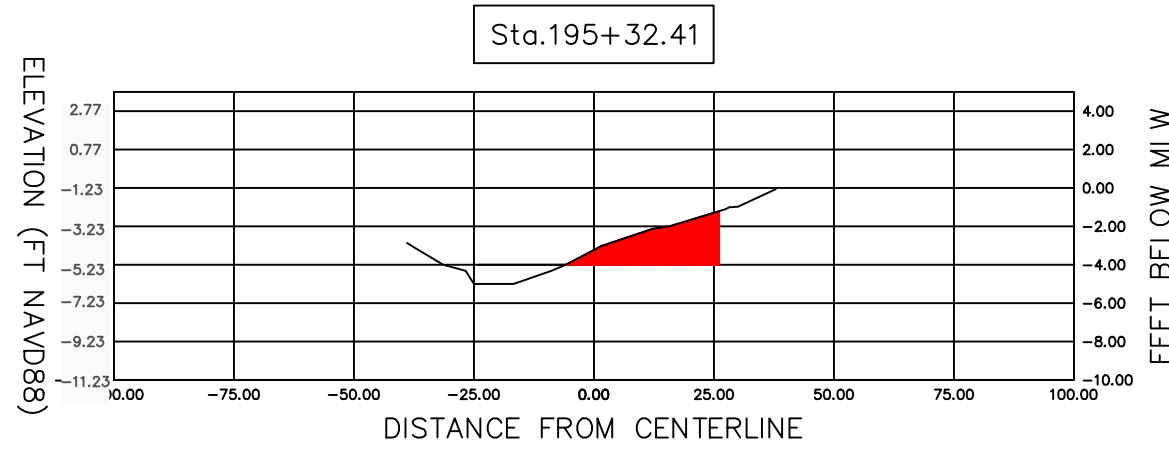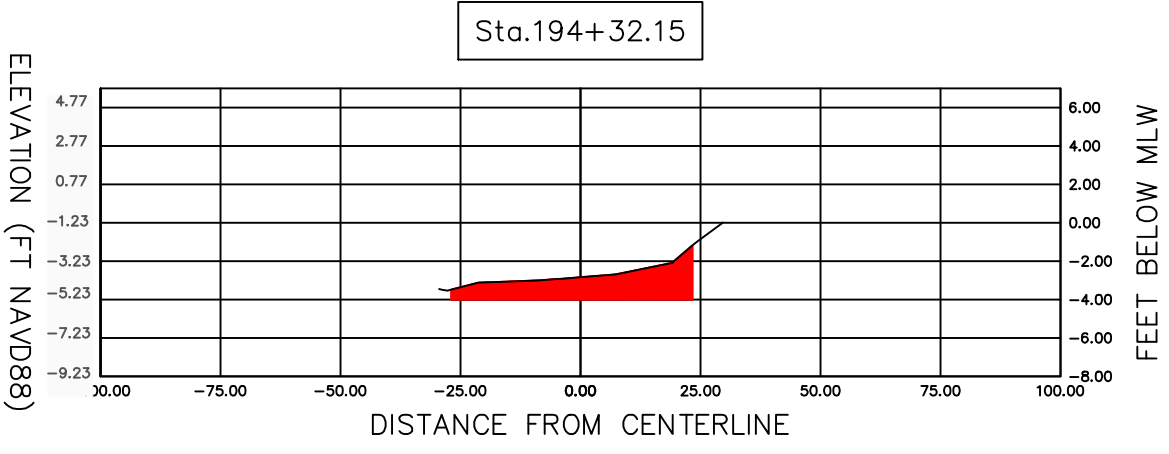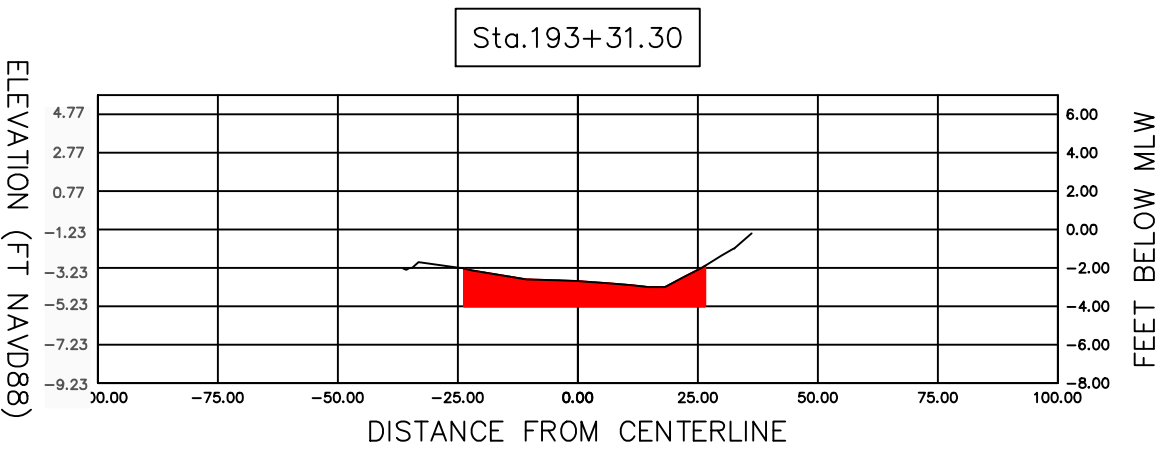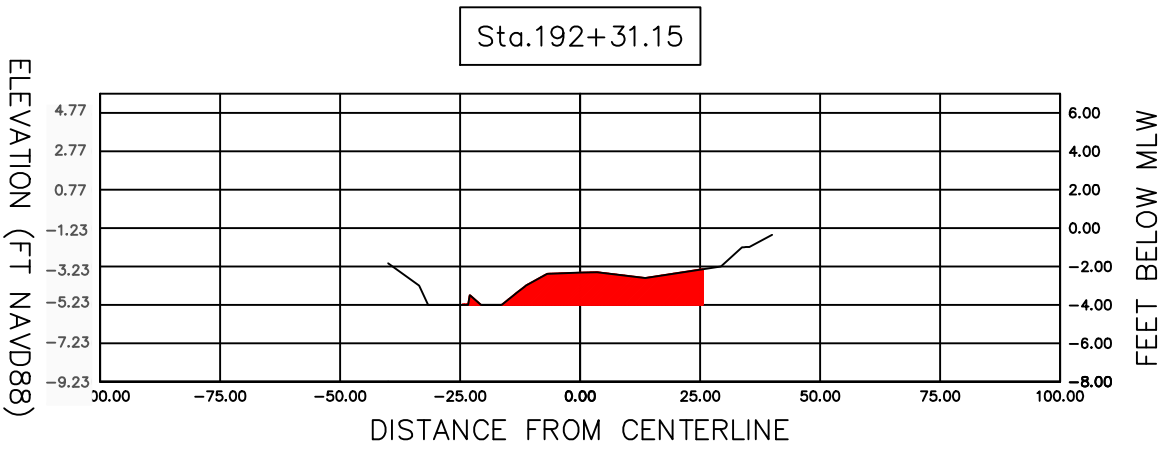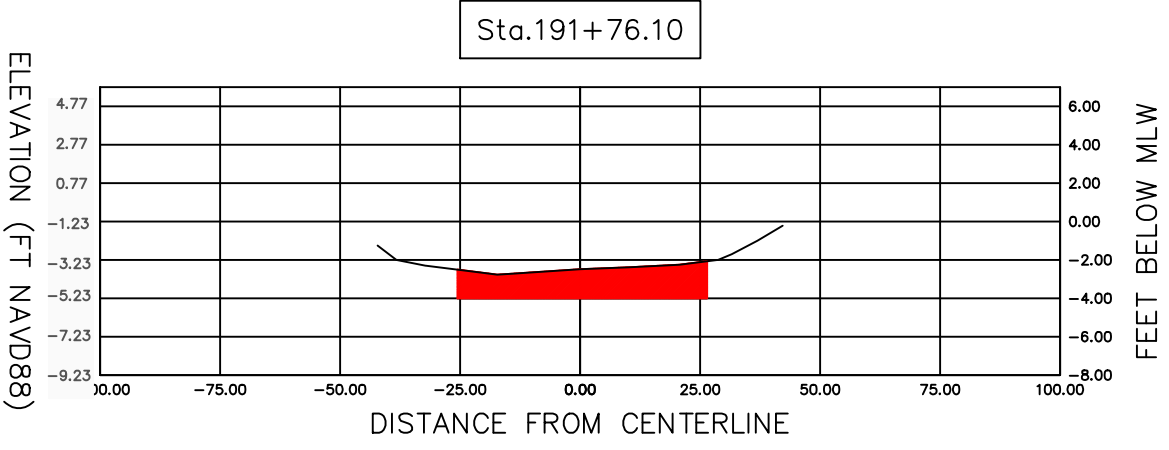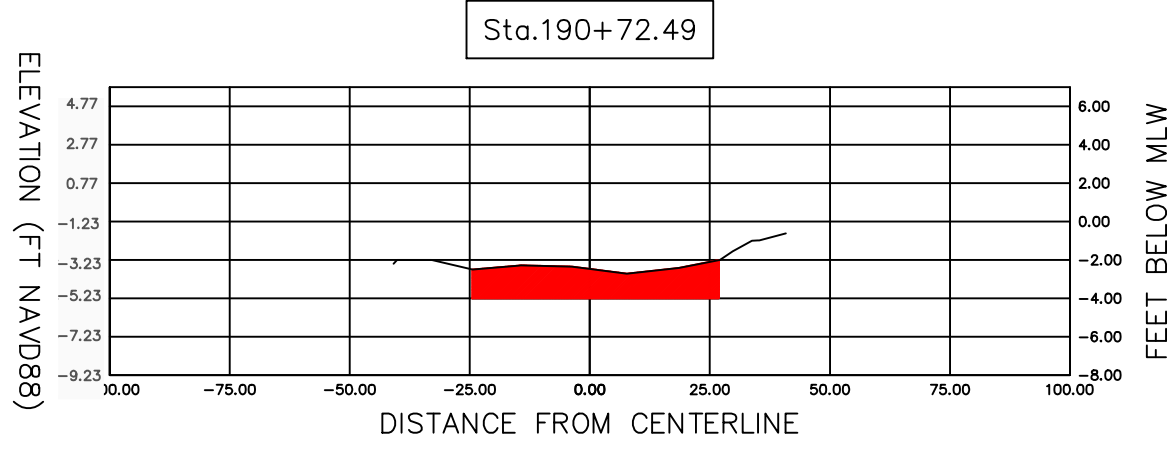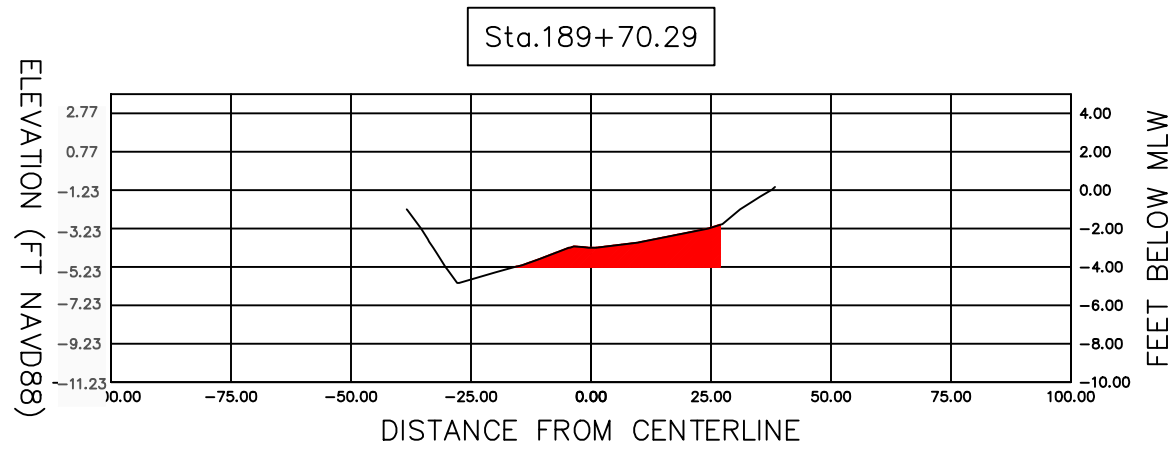

Material Table			
Station	Area	Volume	Cumulative Volume
180+68.66	64.58	0.00	0.00
181+68.76	71.26	251.79	251.79
182+68.96	90.42	299.97	551.76
183+69.63	102.68	359.89	911.65
184+69.64	106.90	388.32	1299.97
185+69.68	104.23	391.49	1691.46
186+69.88	56.38	298.04	1989.50
187+69.89	54.75	205.13	2194.63
188+70.01	40.64	175.91	2370.54
189+70.29	49.87	167.08	2537.62
190+72.49	81.05	246.79	2784.41
191+76.10	79.12	307.11	3091.52
192+31.15	61.35	142.77	3234.29
193+31.30	69.83	242.79	3477.08
194+32.15	62.81	247.71	3724.79
195+32.41	50.36	210.09	3934.89
196+33.09	41.25	169.94	4104.82
197+35.43	0.00	78.30	4183.12

LEGEND

EXISTING GROUND

CUT AREA (4' BELOW MLW)

N

SCALE
1"=40'

SHEET NO.

PROJECT NO.

SECTION 3
CROSS SECTIONS (2)

SARASOTA COUNTY GOVERNMENT
PUBLIC WORKS

REVISIONS

DESCRIPTION

DATE

DATE

Sarasota County

DATE

REVISIONS

DESCRIPTION

DATE