

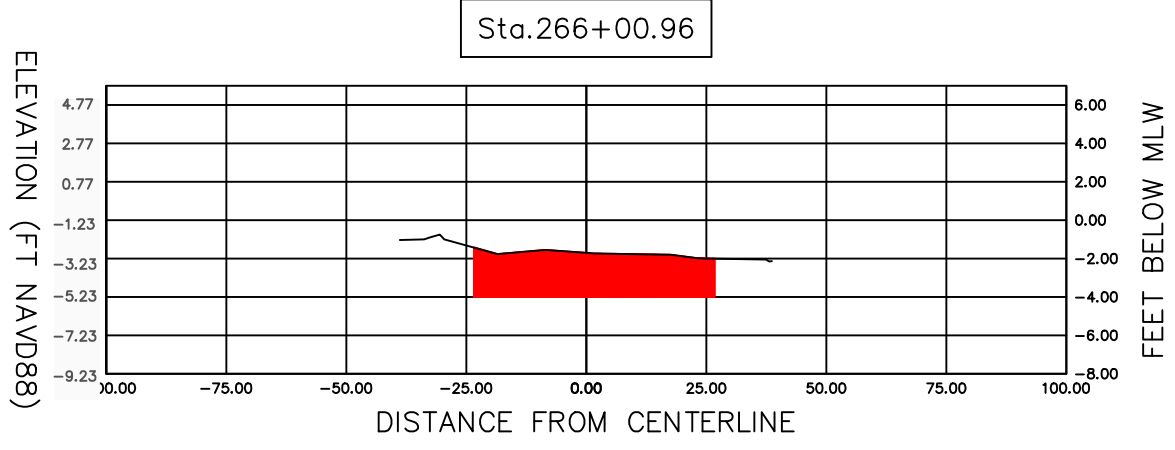
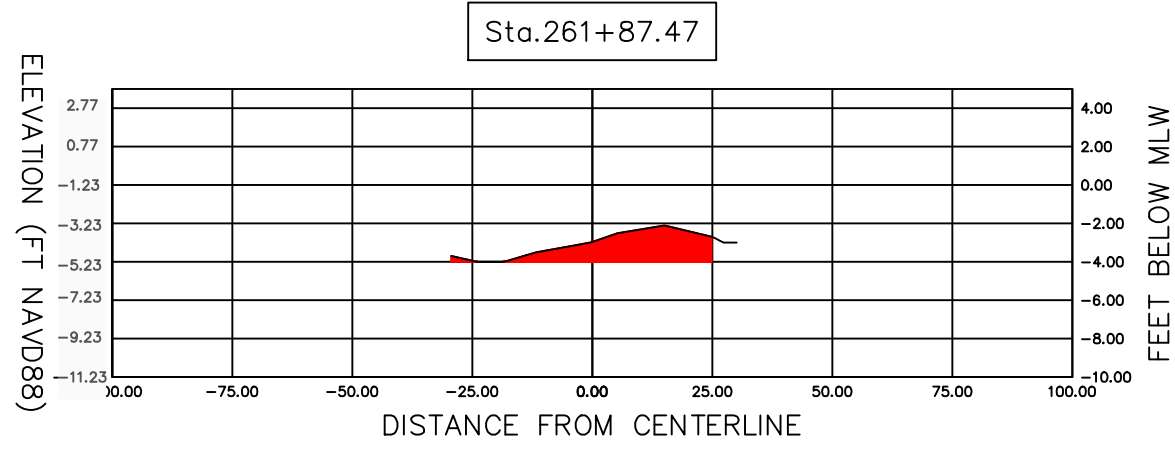
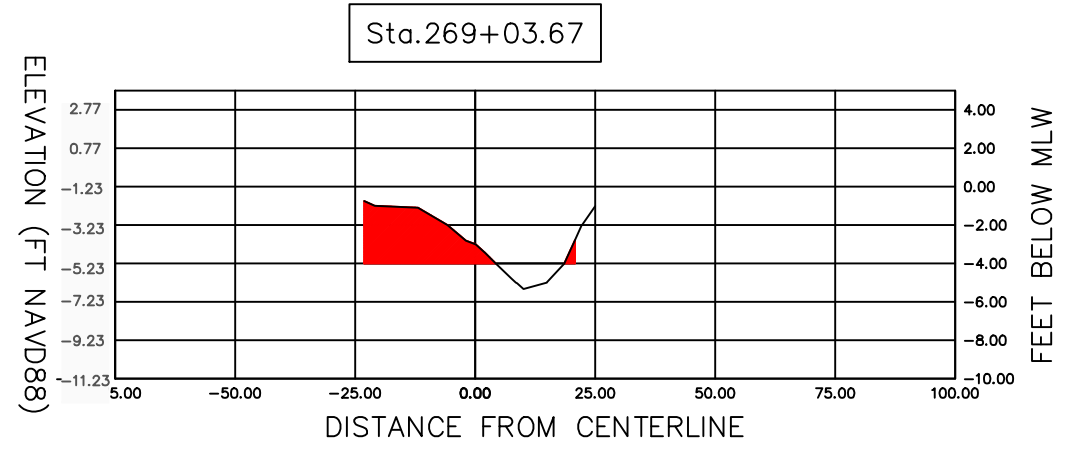
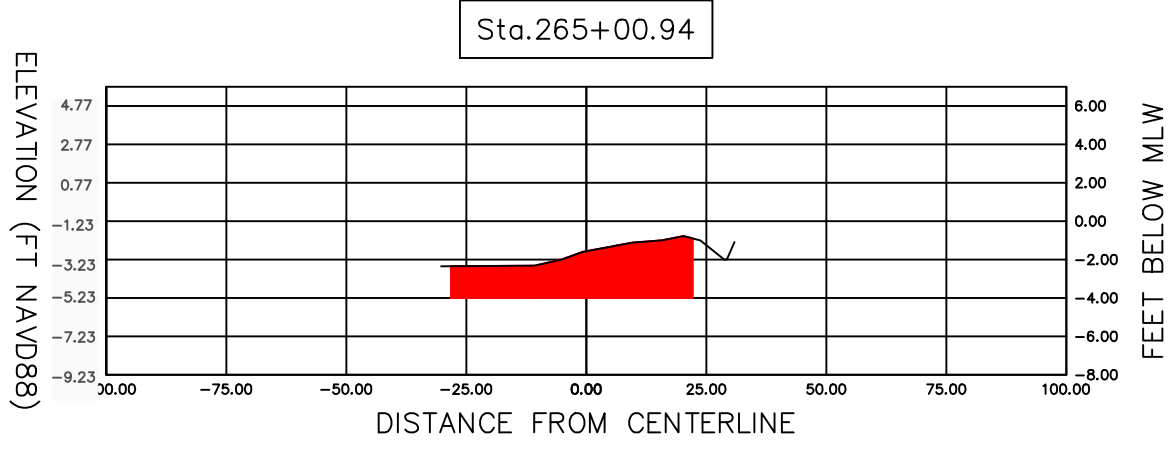
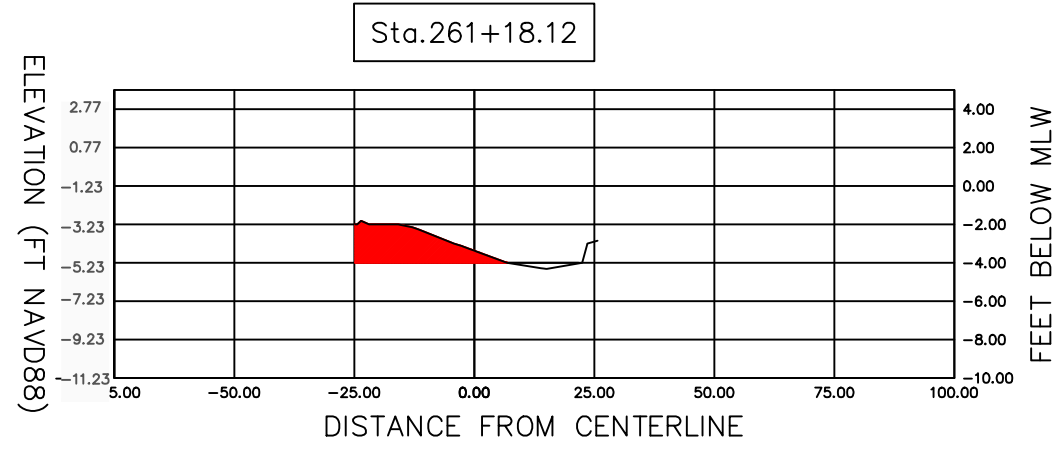
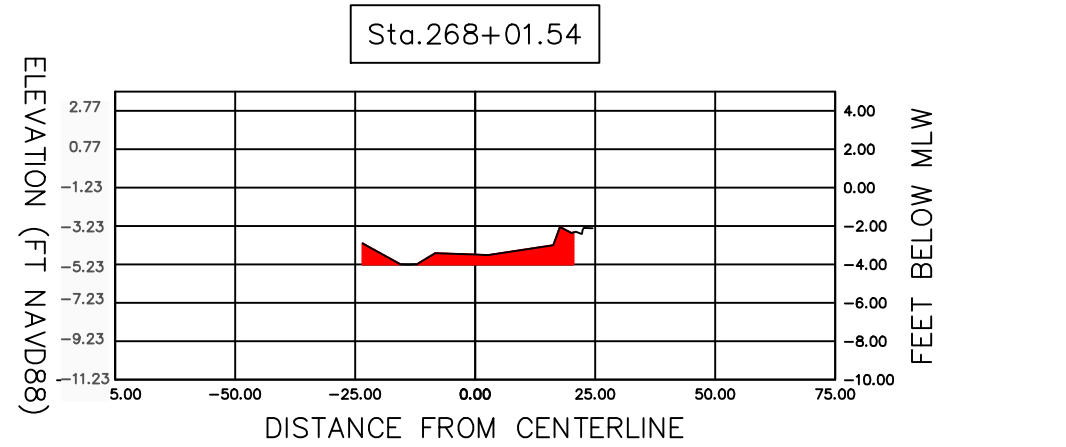
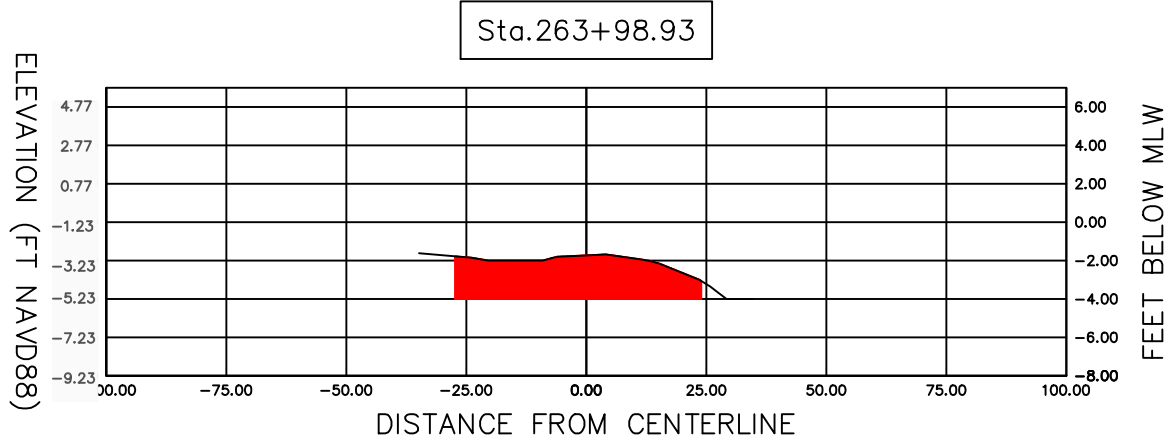
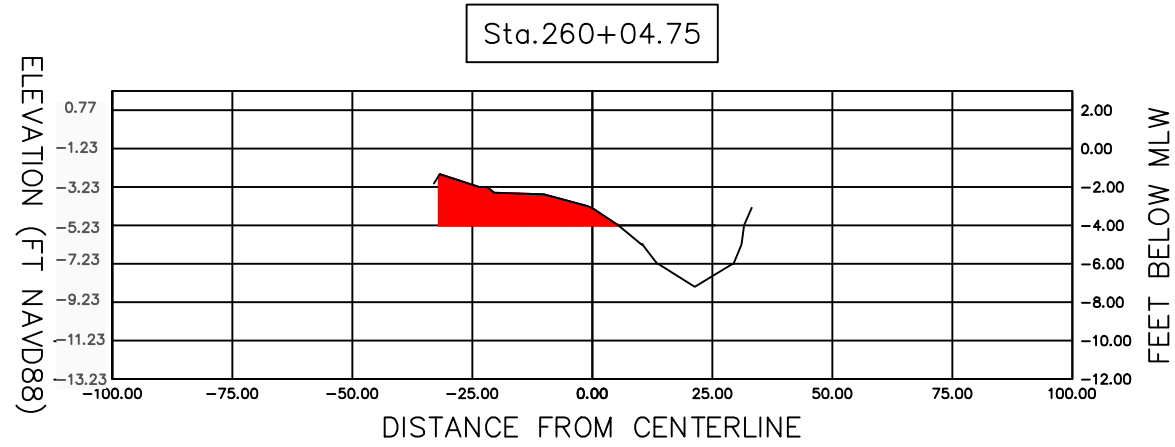
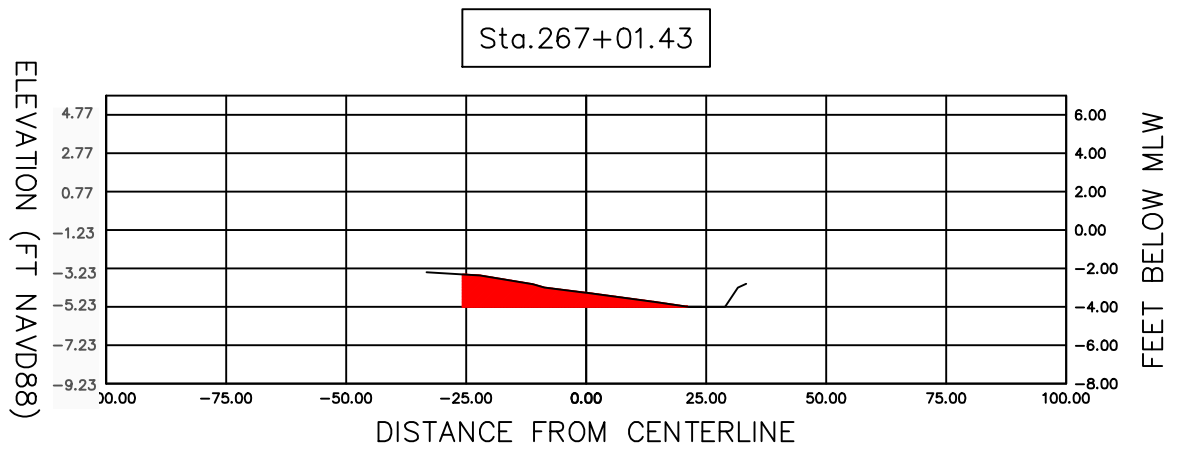


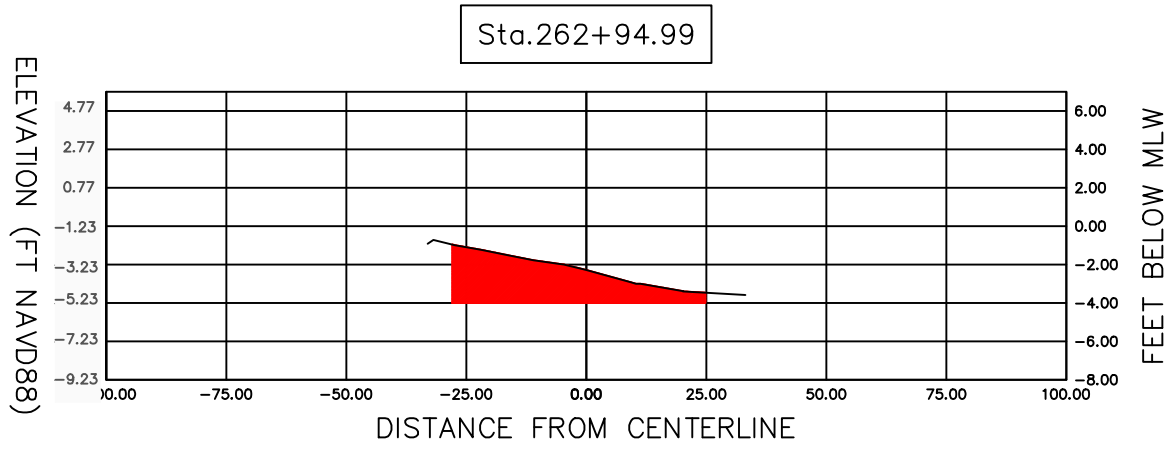

SECTION 8 – Approx  
Sta 258+75 to  
Sta 269+00

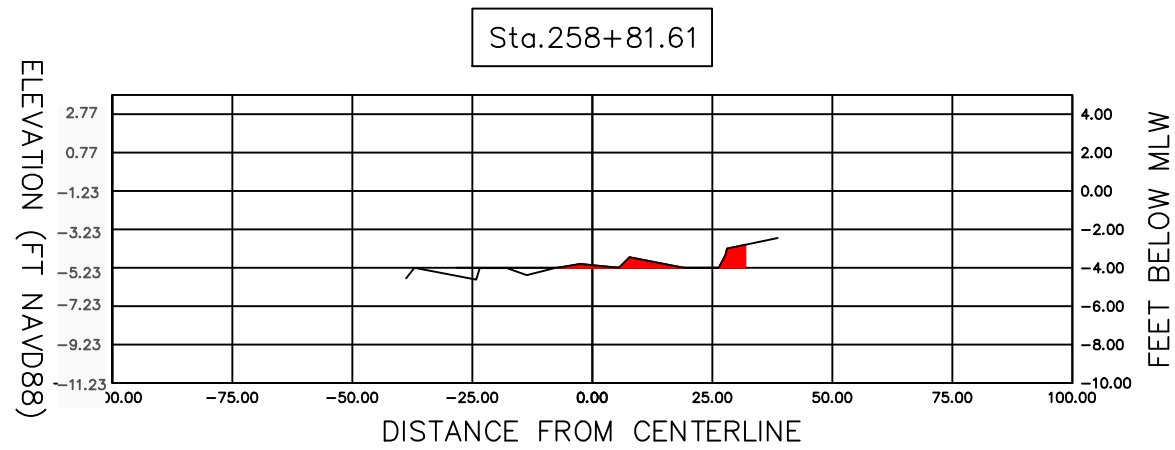

| Material Table |        |        |                   |
|----------------|--------|--------|-------------------|
| Station        | Area   | Volume | Cumulative Volume |
| 258+81.61      | 9.93   | 0.00   | 0.00              |
| 260+04.75      | 58.38  | 155.39 | 155.39            |
| 261+18.12      | 41.89  | 204.33 | 359.72            |
| 261+87.47      | 50.19  | 117.59 | 477.31            |
| 262+94.99      | 91.30  | 280.71 | 758.02            |
| 263+98.93      | 102.18 | 370.73 | 1128.75           |
| 265+00.94      | 114.17 | 408.06 | 1536.82           |
| 266+00.96      | 113.24 | 421.34 | 1958.16           |
| 267+01.43      | 39.69  | 284.67 | 2242.83           |
| 268+01.54      | 28.67  | 125.92 | 2368.75           |
| 269+03.67      | 60.43  | 165.25 | 2534.01           |

LEGEND

EXISTING GROUND

CUT AREA (4' BELOW MLW)

N

SCALE  
1"=40'

SARASOTA COUNTY GOVERNMENT  
PUBLIC WORKS

SECTION 8  
CROSS SECTIONS

SHEET NO.

PROJECT NO.

REVISIONS  
DESCRIPTION

DATE

REVISIONS  
DESCRIPTION

DATE

Sarasota County

DATE

REVISIONS  
DESCRIPTION

DATE