

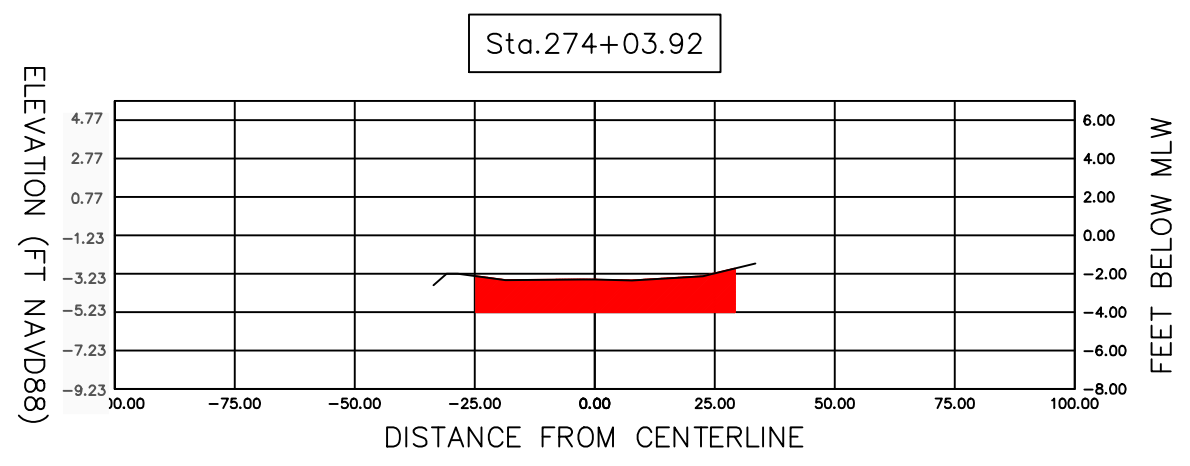
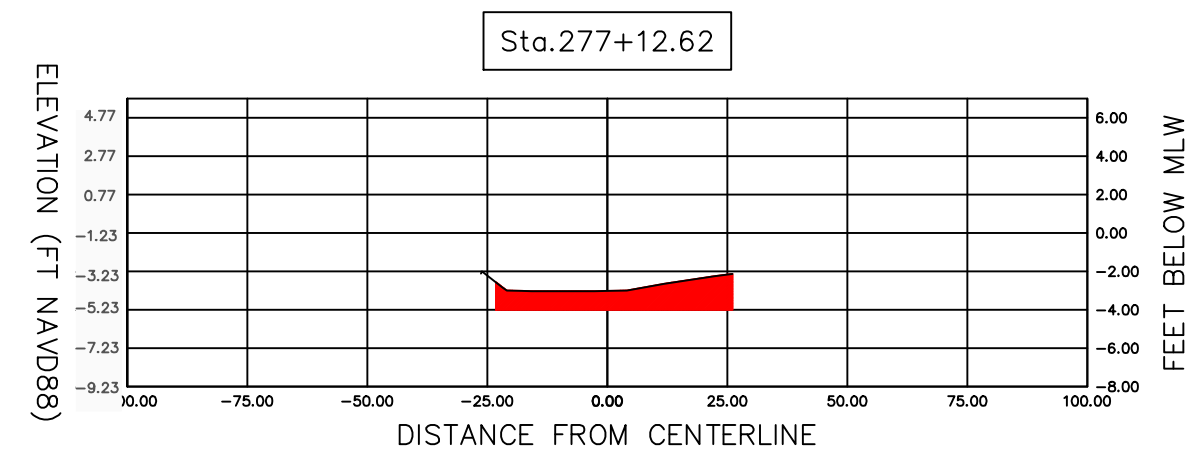
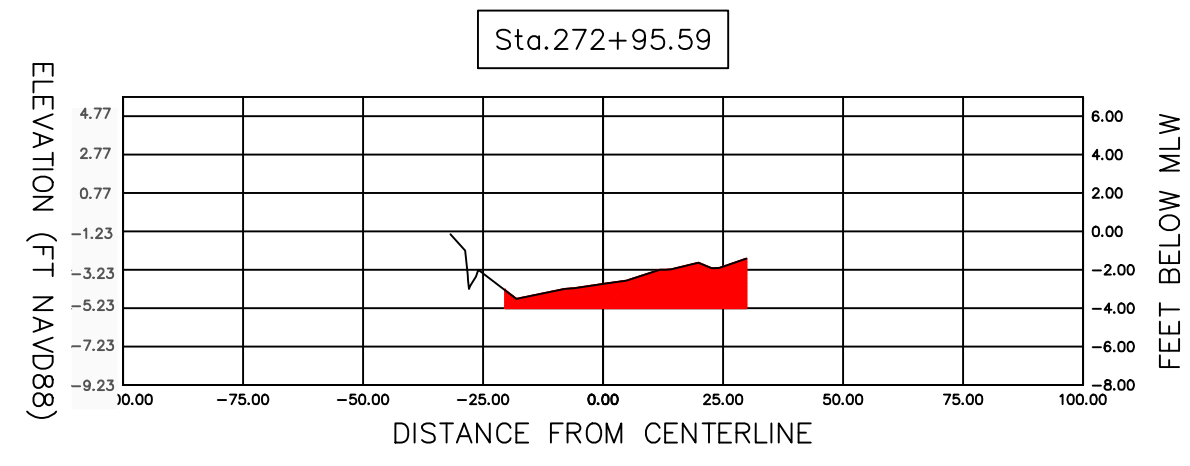
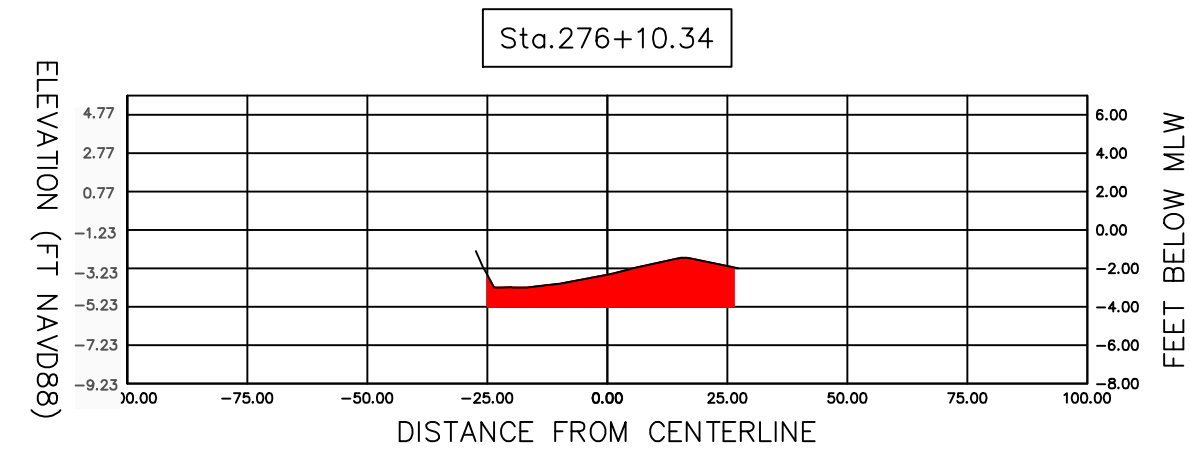
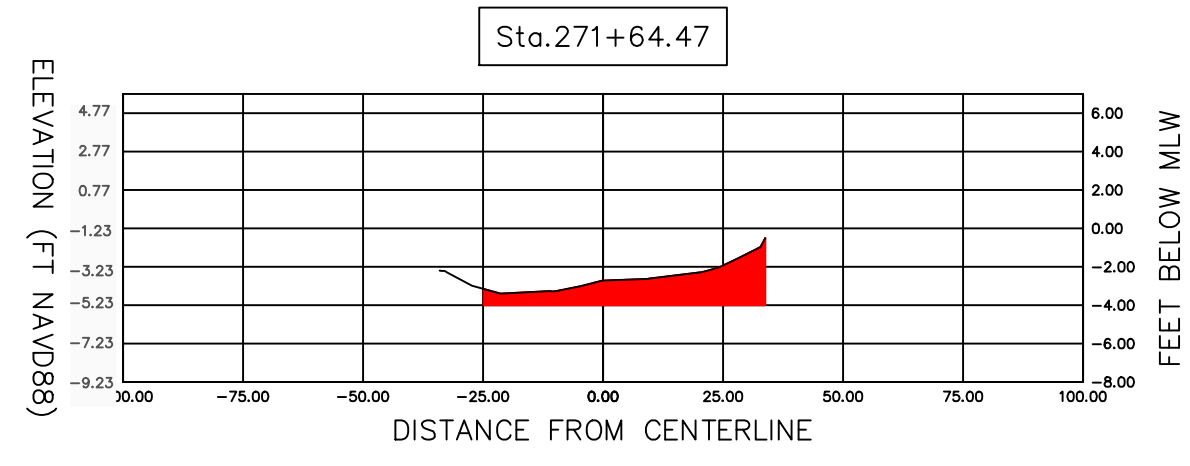


SECTION 9 – Approx  
Sta 269+50 to  
Sta 277+09

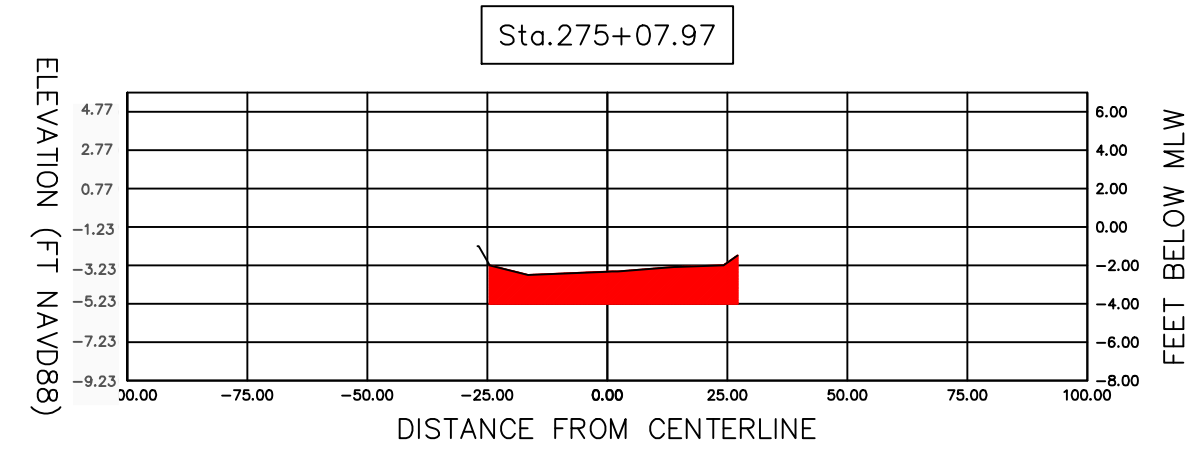


Material Table			
Station	Area	Volume	Cumulative Volume
270+19.23	136.93	0.00	0.00
271+64.47	81.13	586.97	586.97
272+95.59	76.65	375.88	962.86
274+03.92	95.18	340.45	1303.31
275+07.97	91.71	359.39	1662.70
276+10.34	88.61	341.04	2003.74
277+12.62	59.37	279.24	2282.98

LEGEND  
 EXISTING GROUND  
 CUT AREA (4' BELOW MLW)

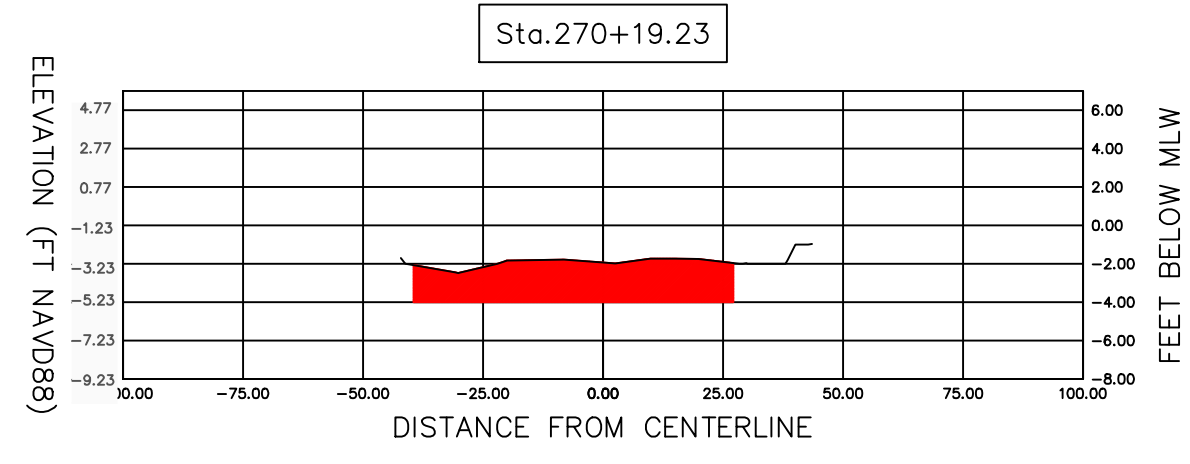

SECTION 9 – Approx  
Sta 269+50 to  
Sta 277+09

SCALE  
1"=40'

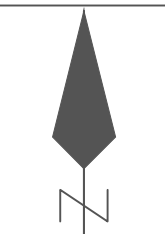

	SARASOTA COUNTY GOVERNMENT PUBLIC WORKS		SECTION 9 AERIAL & CROSS SECTIONS		PROJECT NO.	SHEET NO.
	DATE	REVISIONS DESCRIPTION	DATE	REVISIONS DESCRIPTION		