

N 1/2 12 - 38 - 18 SHT. NO. 151

SEC. COR. 314

S 1/2 11 - 38 - 18 SHT. NO. 150


S 1/2 7 - 38 - 19 SHT. NO. 336

SEC. COR. 315

SEC. COR. 353

SEC. COR. 406

N 1/2 13 - 38 - 18 SHT. NO. 153

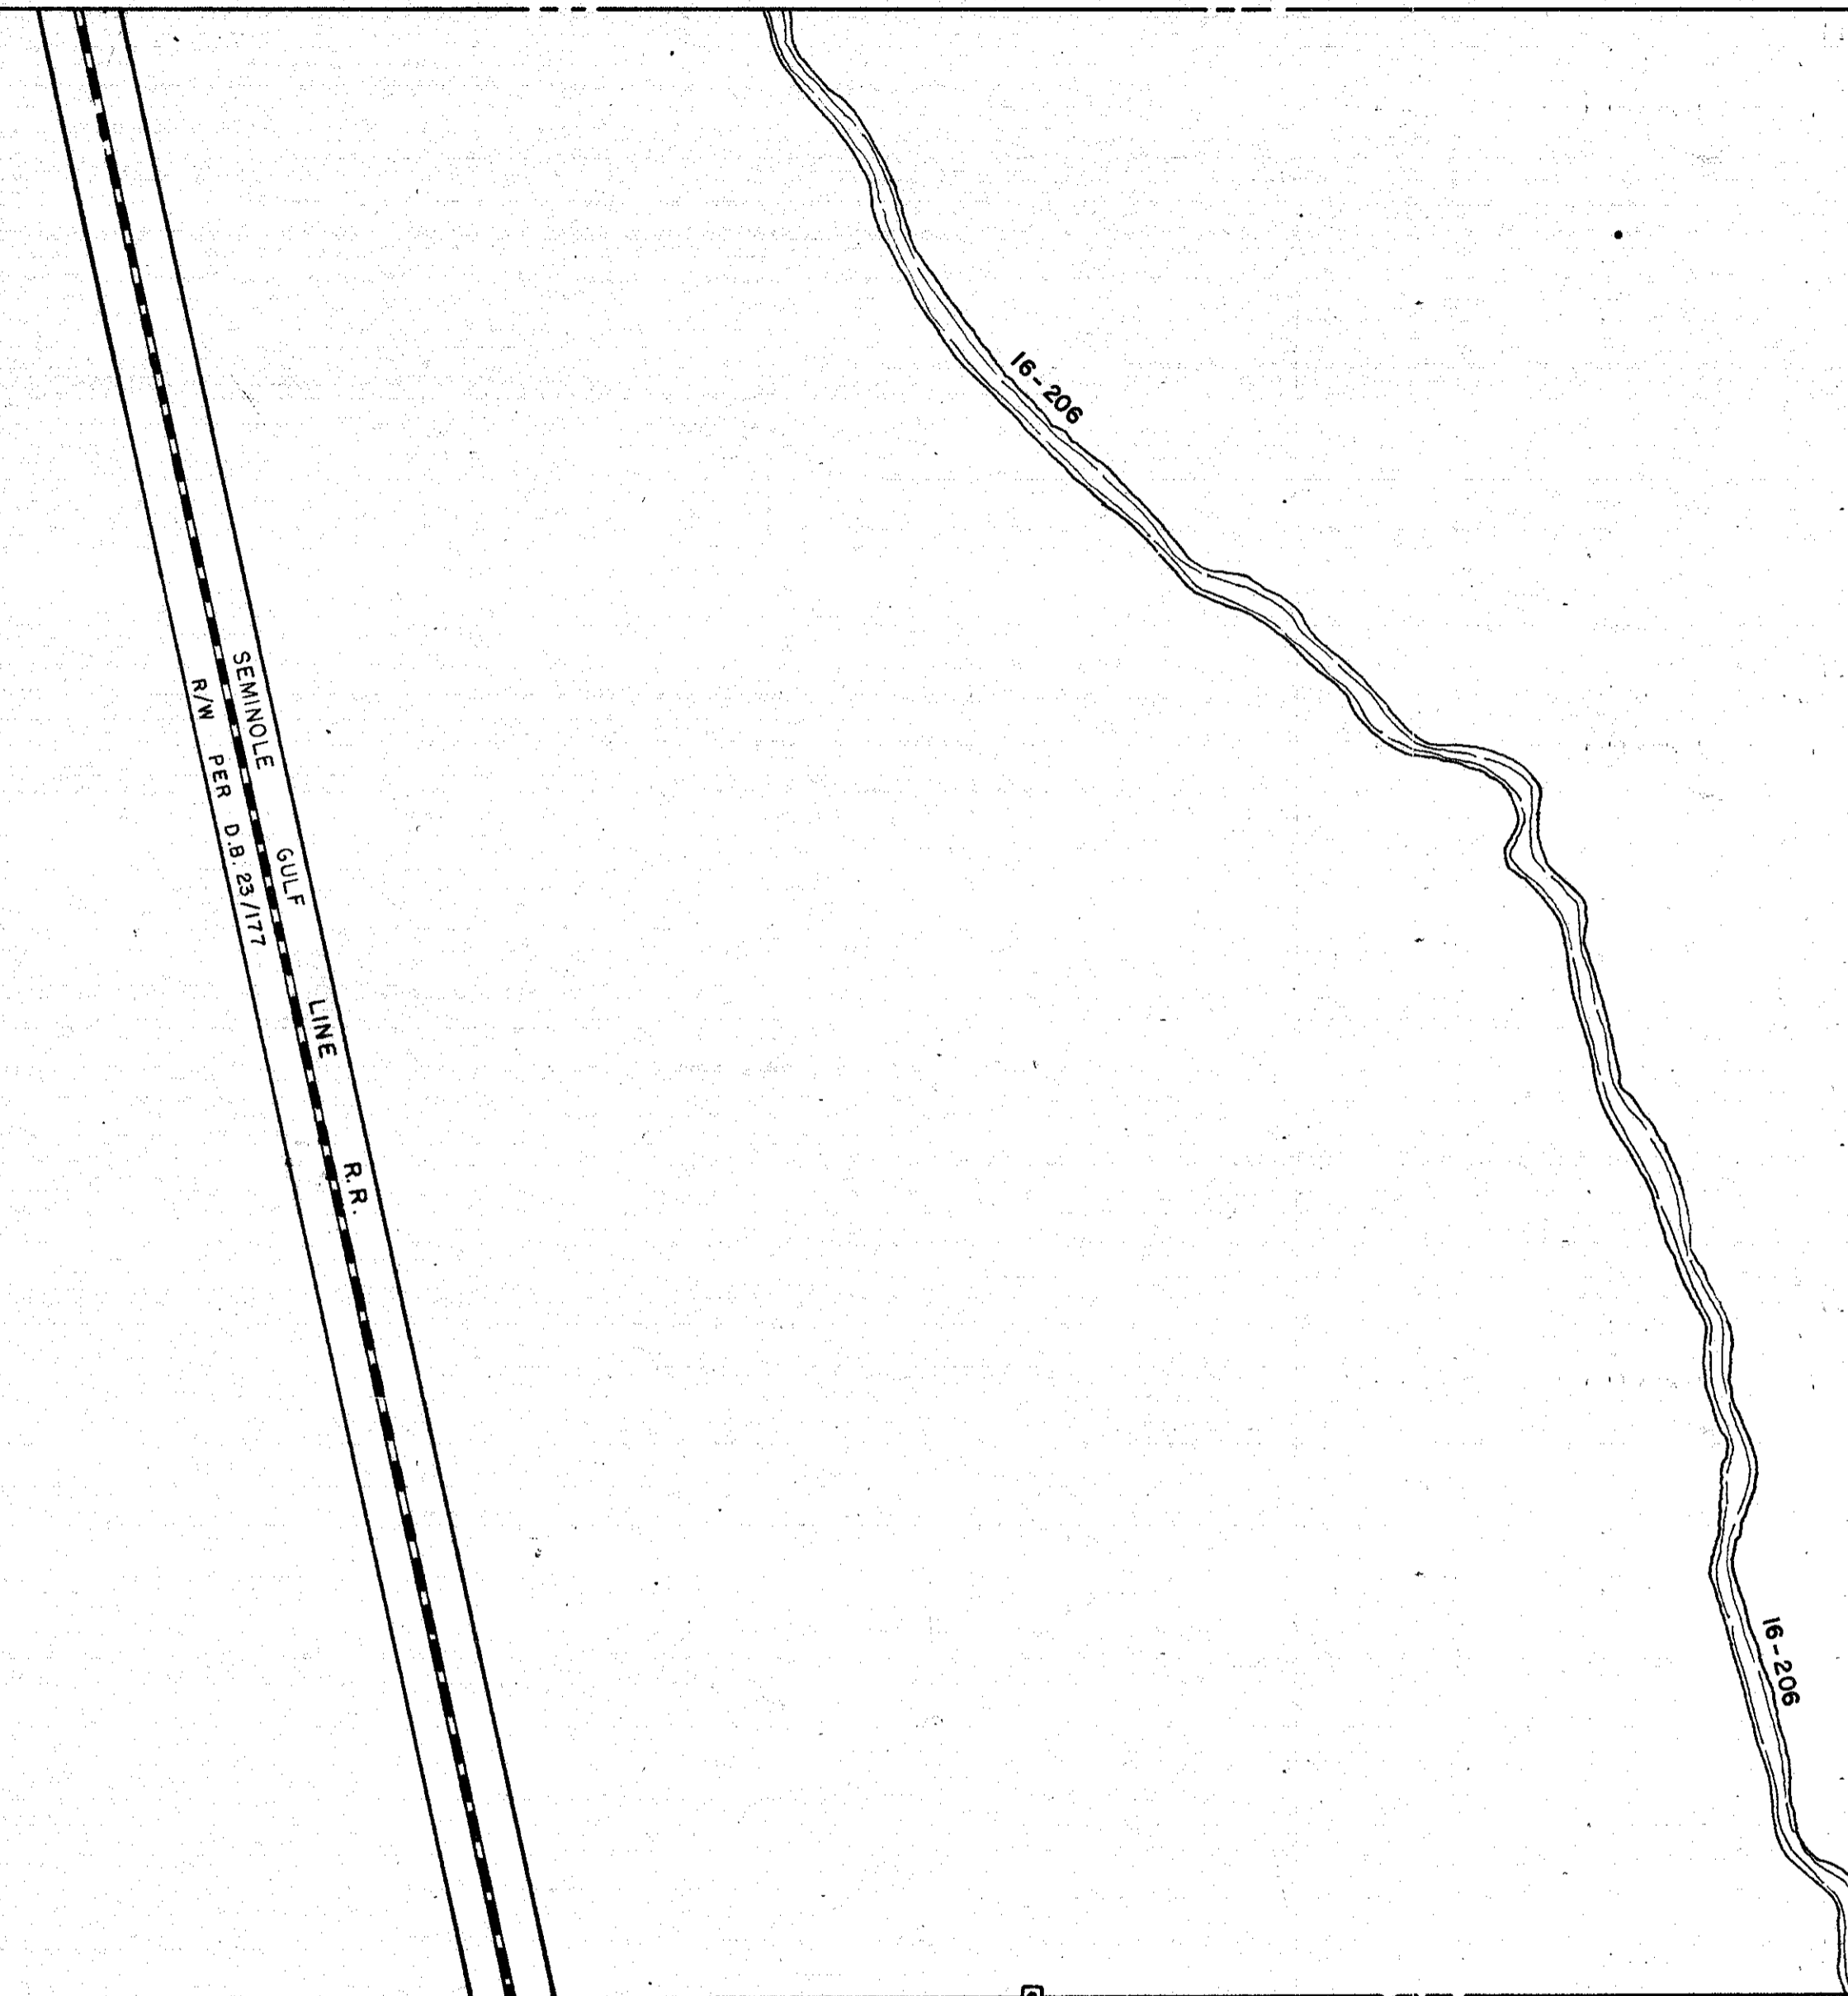

- LEGEND**
- PERM. REF. MON. (for Subs.)
 - CONC. MON.
 - IRON PIPE
 - CO. SEC. COR. MON. (NEW NO'S)
 - ⊕ CO. BENCH MARK

ALTERATIONS	
DATE	DESCRIPTION
JULY 1964	REDRAWN
AUG. 1969	RE-NAMED R.R.
OCT. 1982	SECTION CORNERS - DNR'S
NOV. 1987	ADDED DRAINAGE DITCH #16-206
MAR 1989	RE-NAMED R.R.
SEP 1989	ADDED R.R. R/W PER D.B. 23/177

SARASOTA COUNTY FLORIDA
 SCALE: 1" = 200'
 JULY 1964

S 1/2 SECTION 12
 TWP. 38 S. RNG. 18 E.

SHT. NO.
 152

