


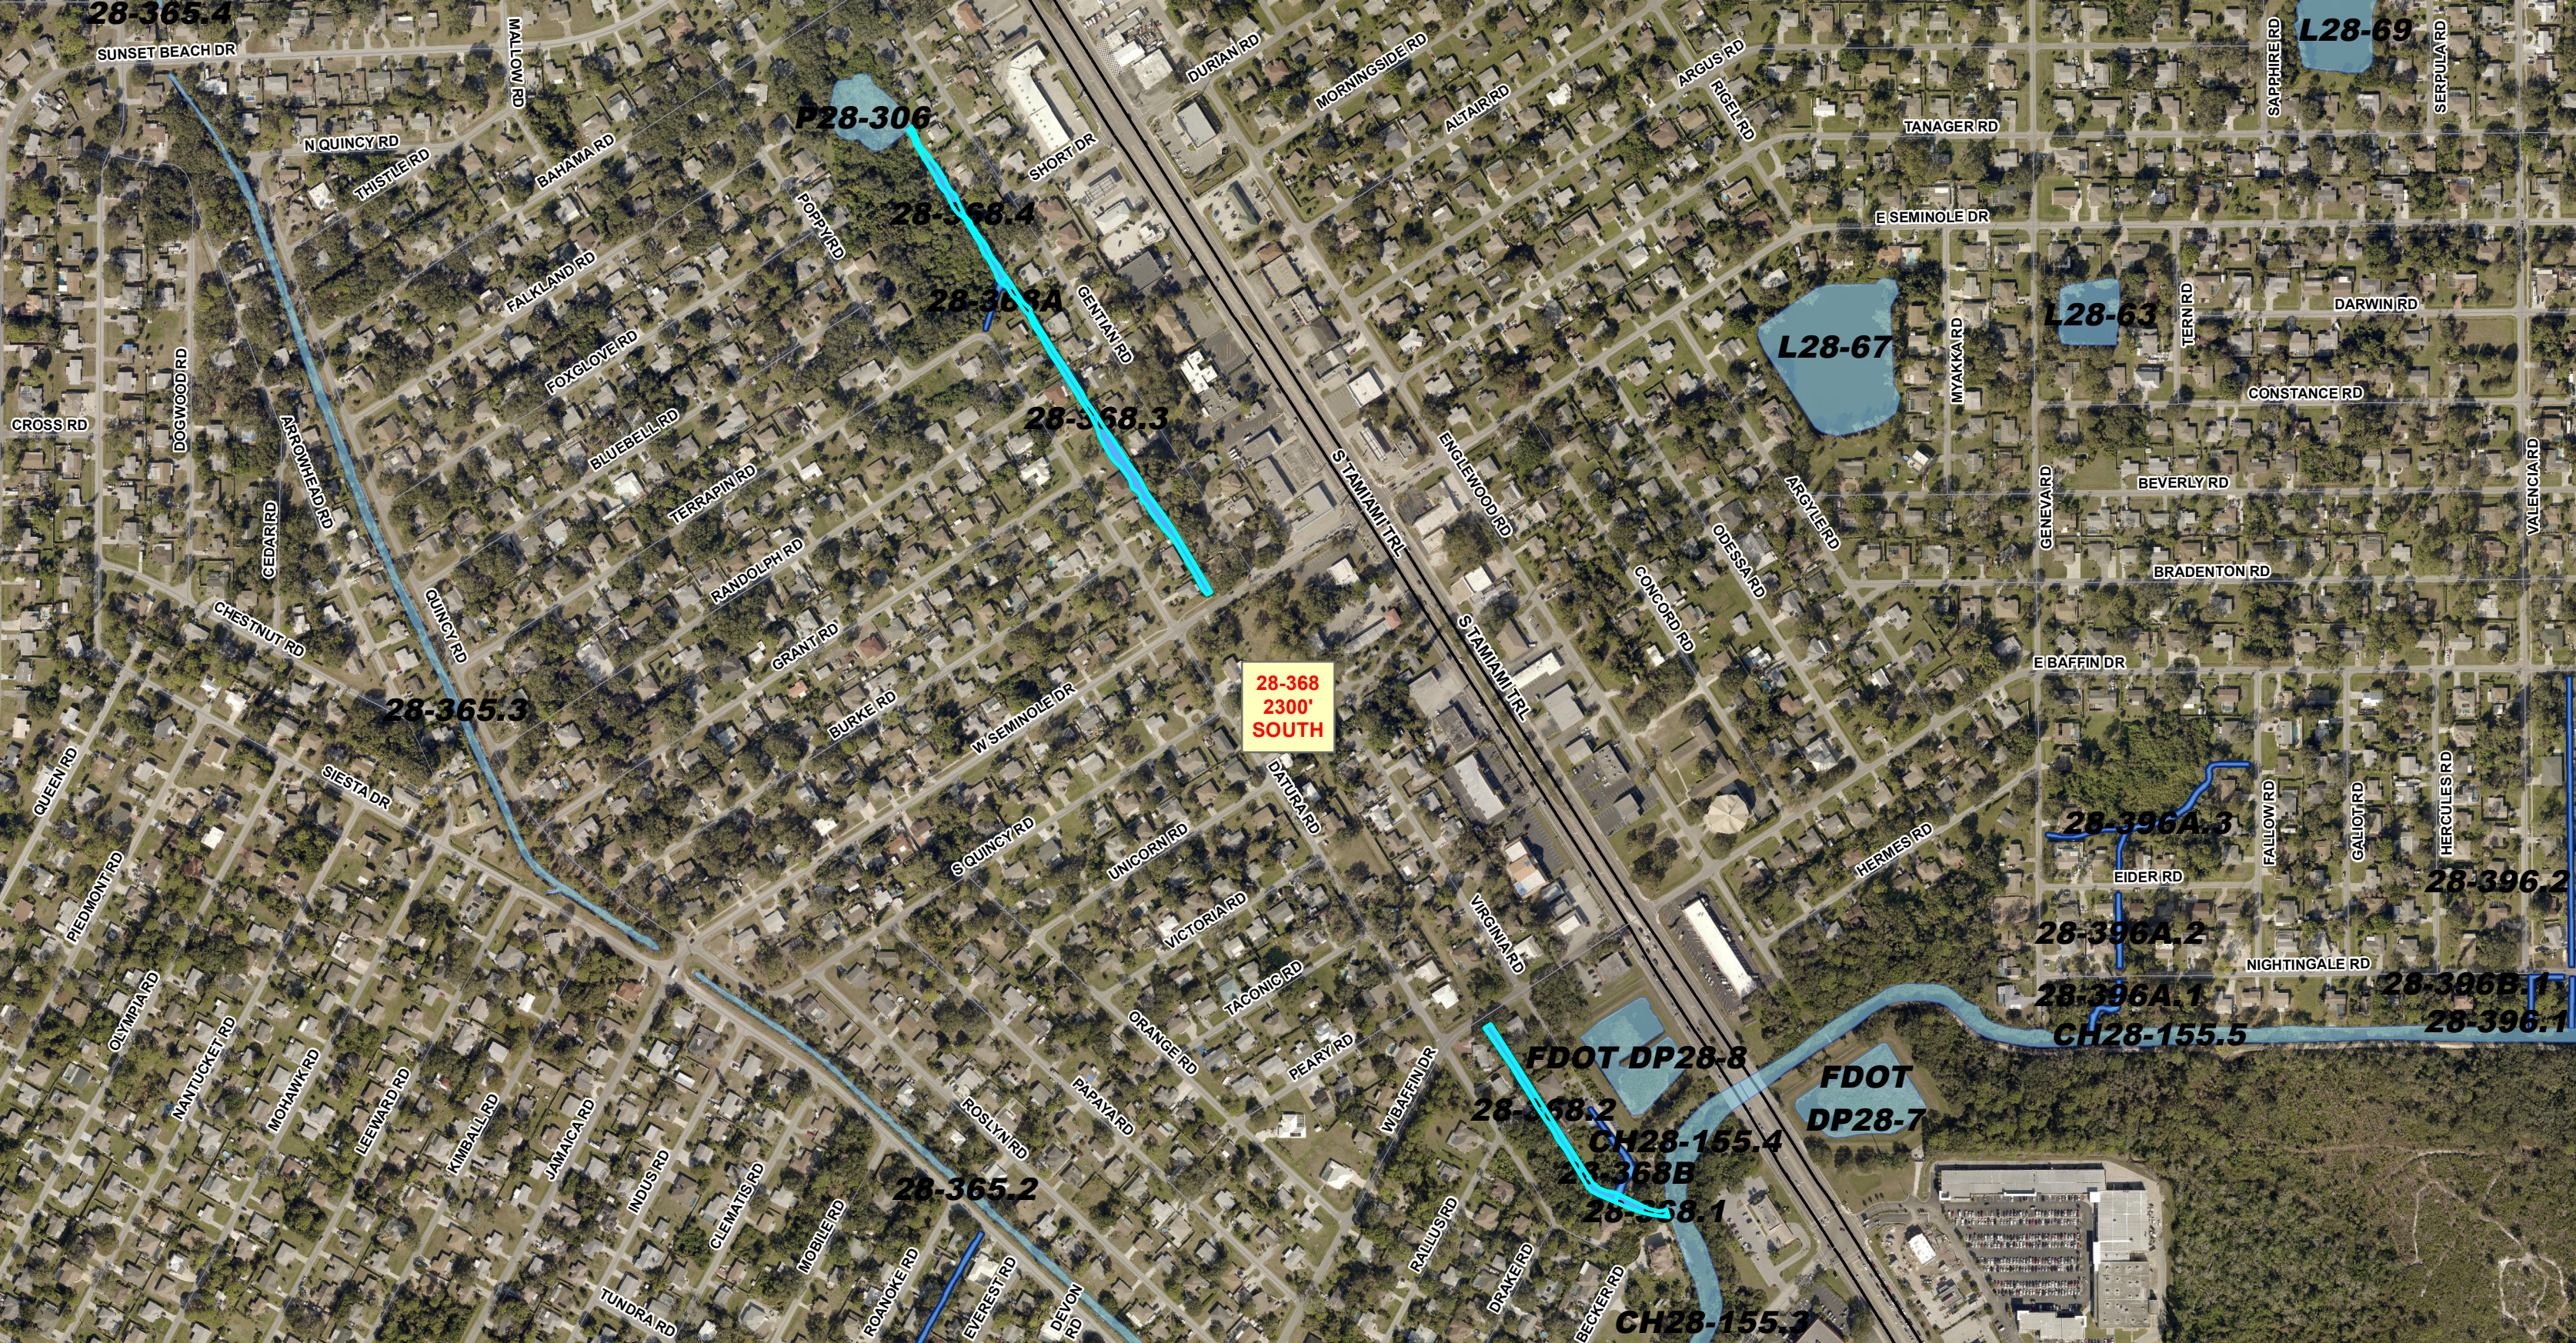

28-365.4

P28-306

28-368.4

28-368.3

28-368.3

28-365.3

28-368
2300'
SOUTH

28-365.2

28-368.2

CH28-155.4

28-368B

28-368.1

CH28-155.3

L28-67

L28-63

L28-69

FDOT DP28-8

FDOT DP28-7

28-396A.2

28-396A.1

CH28-155.5

28-396.2

28-396B.1

28-396.1