


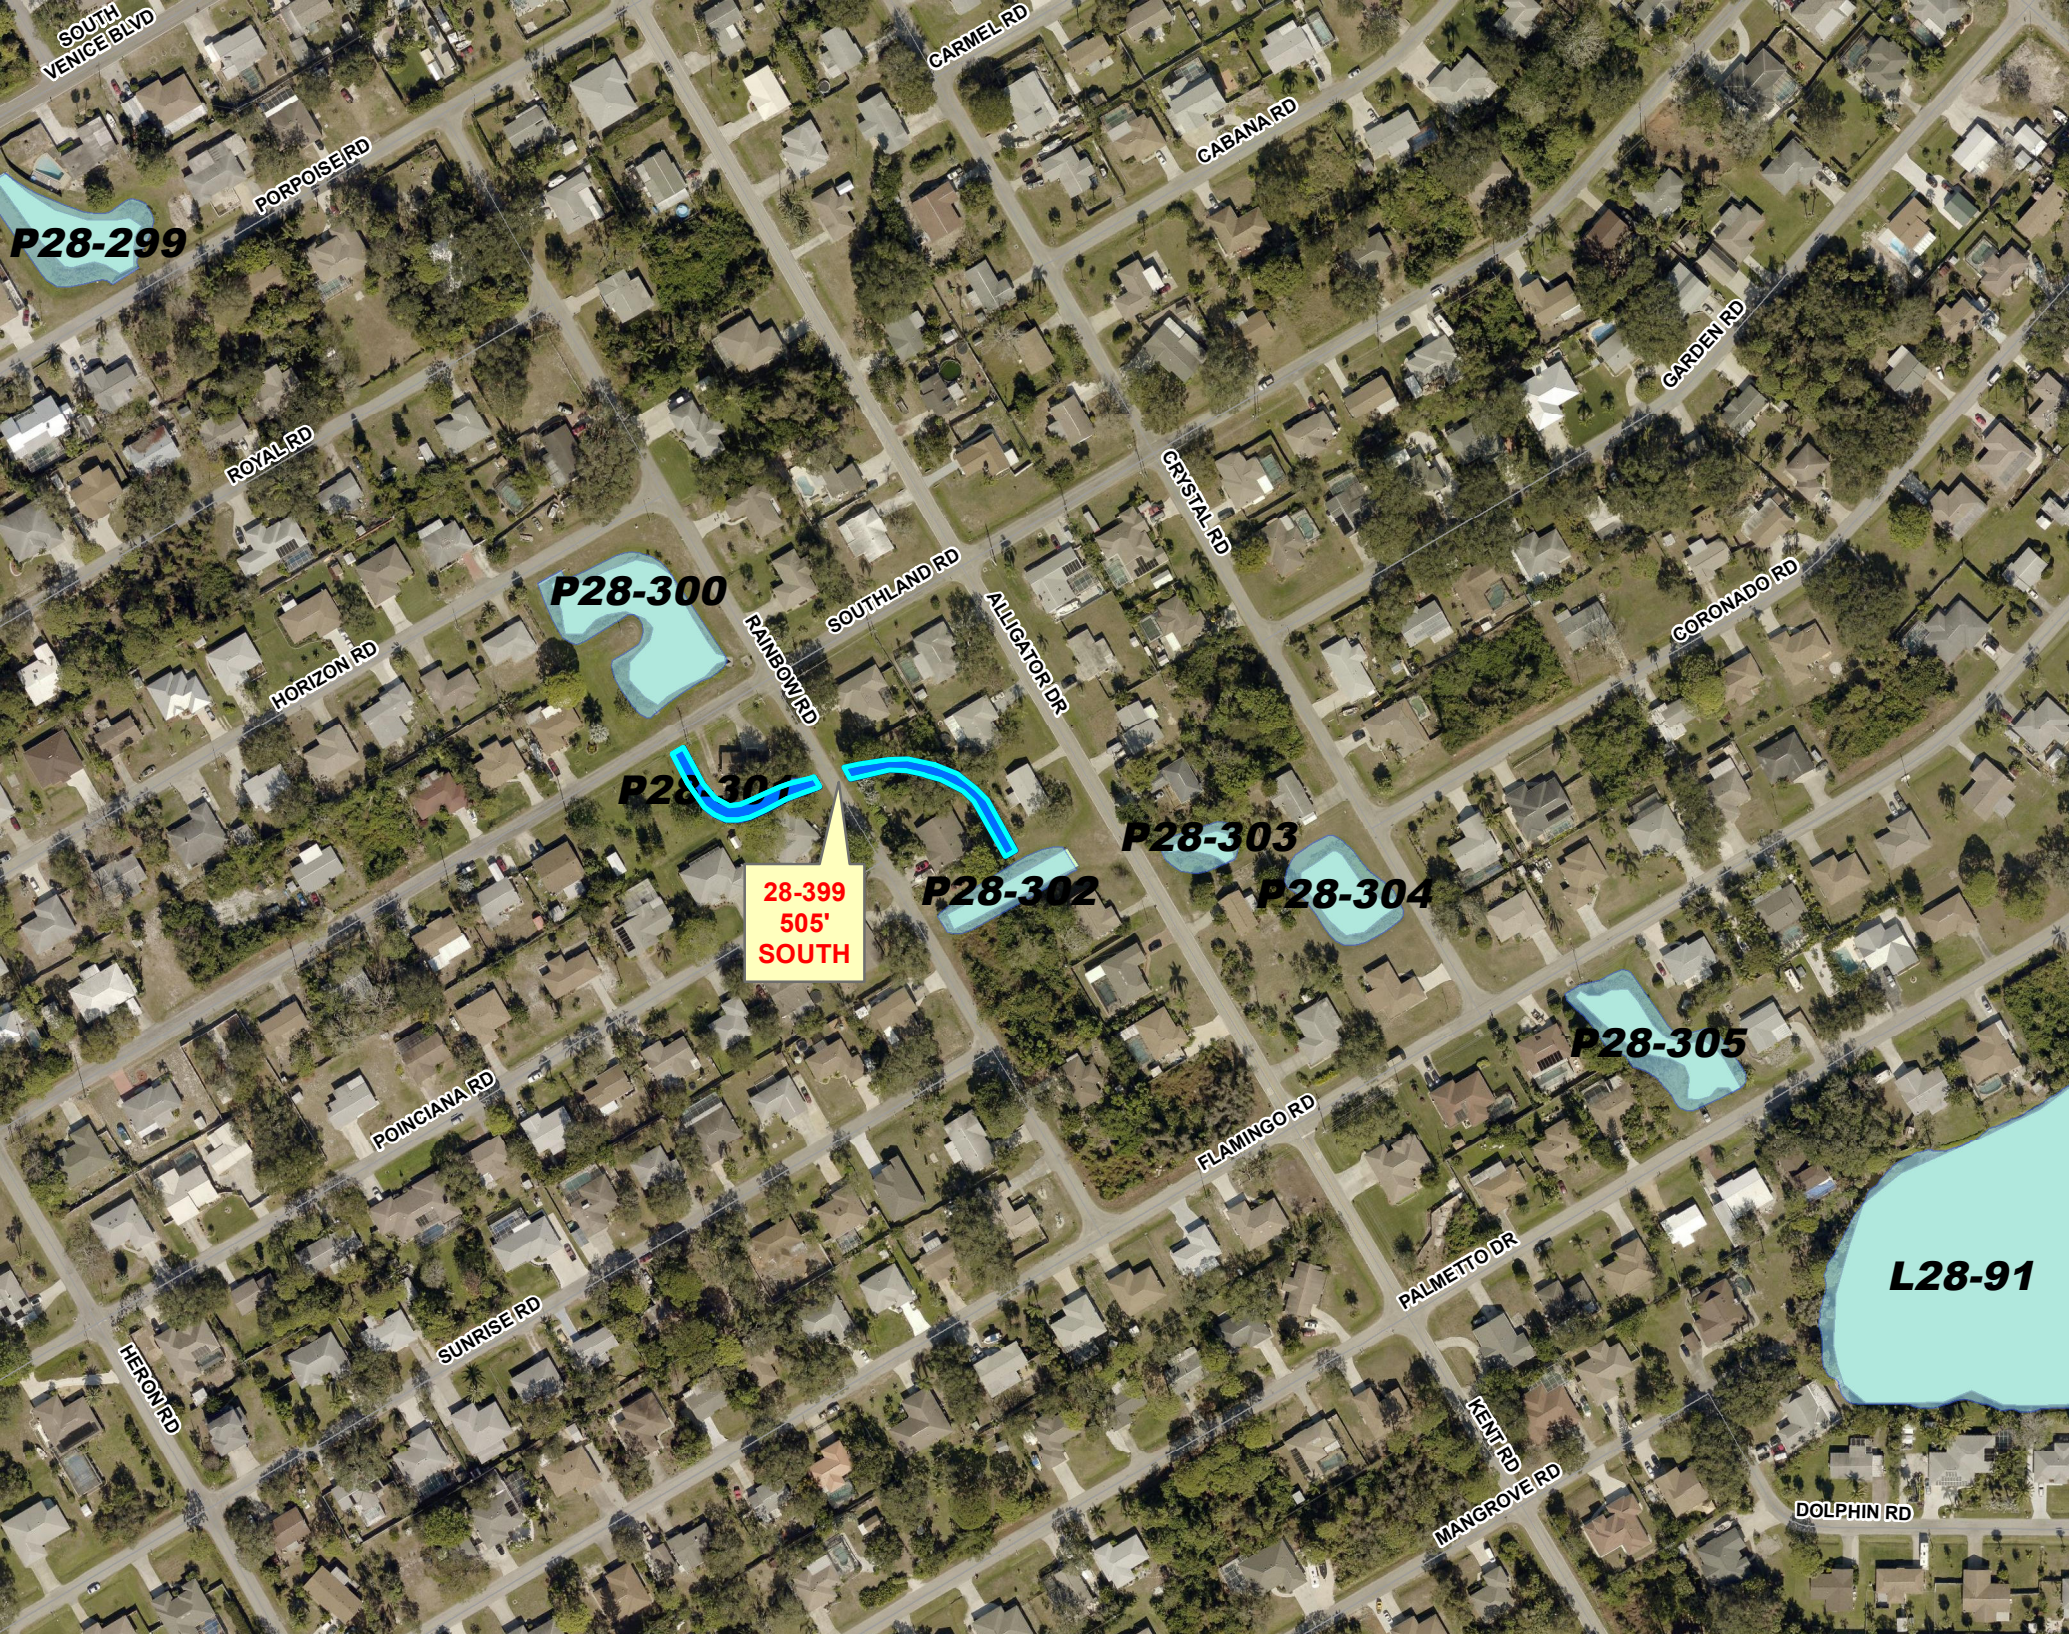

P28-299

P28-300

P28-301

**28-399
505'
SOUTH**

P28-302

P28-303

P28-304

P28-305

L28-91