

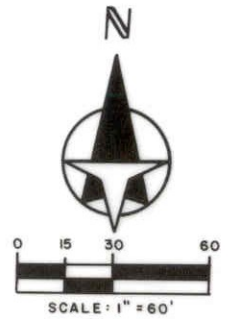


SARASOTA COUNTY TRANSPORTATION DEPARTMENT ENGINEERING DIVISION			
<b>BENCH MARK DATA SHEET</b>			ELEV. 19.71'
DATE DRAWN: 3-17-87		BY: CAR	BM. NO.
REF: F.B. SWN	PG.	DATE	116B
ELEV. BASED ON B.M. NO.			

DATE	TYPE	F.B. PG.	BY
REVISIONS			

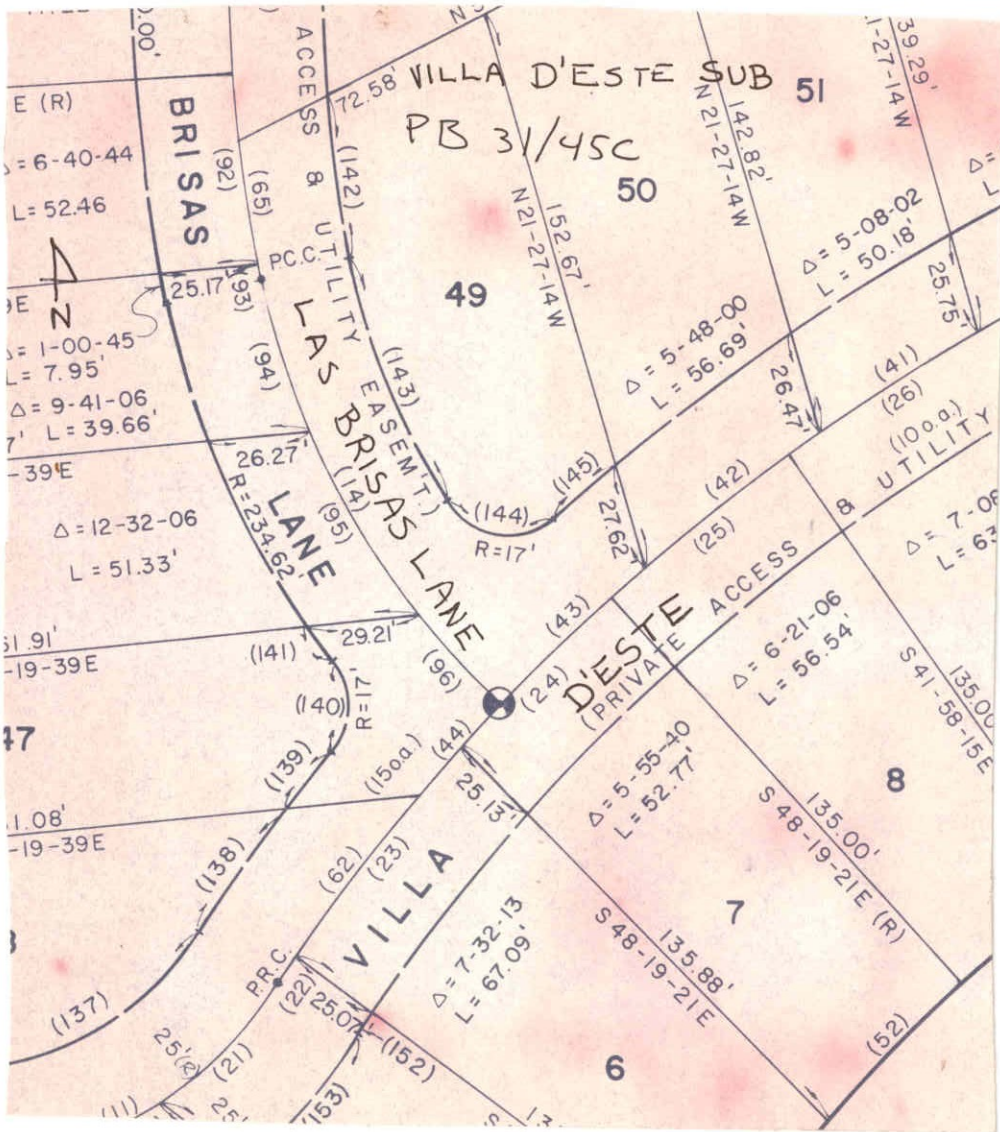

SEC. 23, T. 37 S, R. 18 E

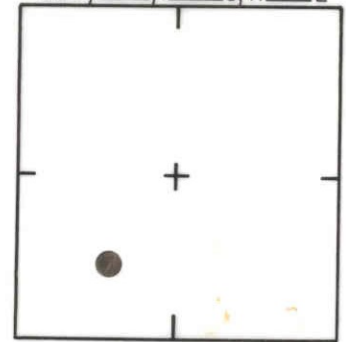

LOCATION SKETCH  
N.T.S.

**SARASOTA COUNTY**  
TRANSPORTATION DEPARTMENT  
ENGINEERING DIVISION

**BENCH MARK  
DATA SHEET**

ELEV.

21.46'

BM. NO.

116C

DATE DRAWN: 4-28-88

BY: RJJ

REF: F.B. RHODES ENG.

DATE

ELEV. BASED ON BM. NO.

DATE	TYPE	FB. PG.	BY
------	------	---------	----


**REVISIONS**

ACT 413

# TOURNAMENT PLAYERS CLUB DRIVE

CITY BASEMENT PLAT OF PRESTANCIA


TRACT 307 PRIVATE ROAD & UTILITY EASEMENT  
10' WIDE DRAINAGE & UTILITY EASEMENT  
PER PLAT OF PRESTANCIA

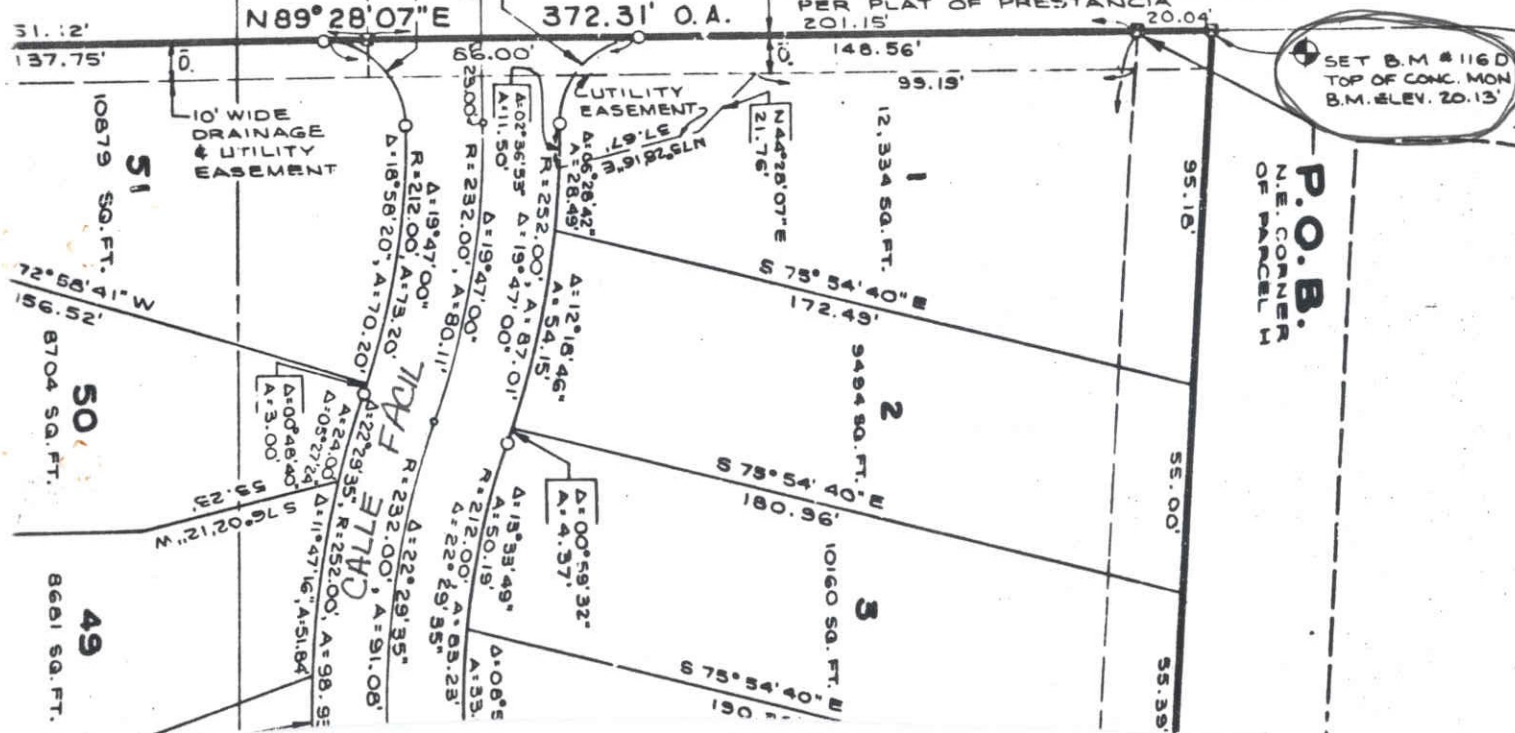

SET B.M. # 116 D  
TOP OF CONC. MON  
B.M. ELEV. 20.13'

**P.O.B.**  
N.E. CORNER  
OF PARCELL 1

SEC. 23, T.37 S, R.18 E

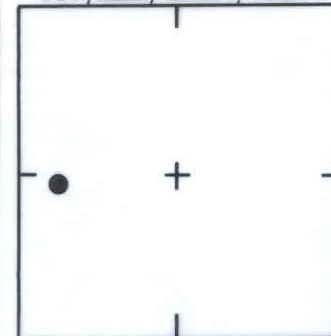

LOCATION SKETCH  
N.T.S.

LA VISTA SUBDIVISION  
P.B. 32/27

SARASOTA COUNTY  
TRANSPORTATION DEPARTMENT  
ENGINEERING DIVISION

## BENCH MARK DATA SHEET

ELEV.

20.13'

BM. NO.

116 D

DATE DRAWN: MAY, 1988

BY: T.S.O.


REF: FB.

PG.

DATE

DATE	TYPE	FB. PG.	BY
REVISIONS			


ELEV. BASED ON B.M. NO. N.G.V.D. F-253, J-253

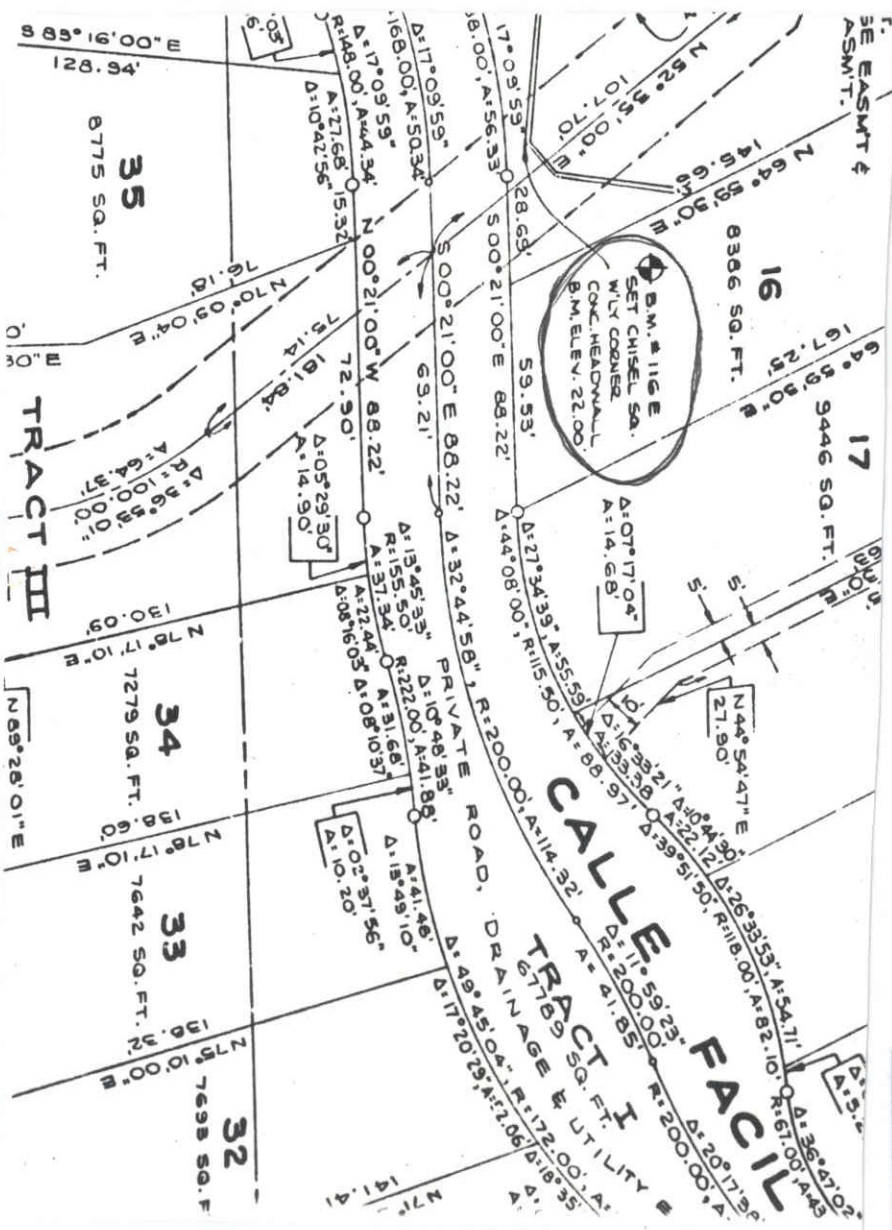

NOT TO SCALE

LA VISTA SUBDIVISION  
P.B. 32/27

SEC. 23, T. 37 S, R. 18 E

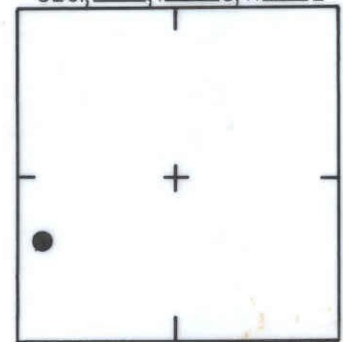

LOCATION SKETCH  
N.T.S.

**SARASOTA COUNTY**  
TRANSPORTATION DEPARTMENT  
ENGINEERING DIVISION

**BENCH MARK  
DATA SHEET**

ELEV.

22.00'

BM. NO.

116E



DATE DRAWN: MAY 1988 BY: T.S.O

REF: F.B. PG. DATE

ELEV. BASED ON B.M. NO. NG.V.D. F-253&J-253

DATE	TYPE	F.B. PG.	BY
------	------	----------	----

**REVISIONS**

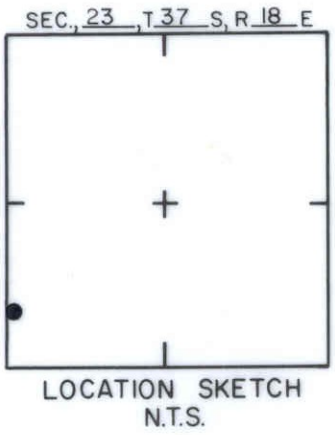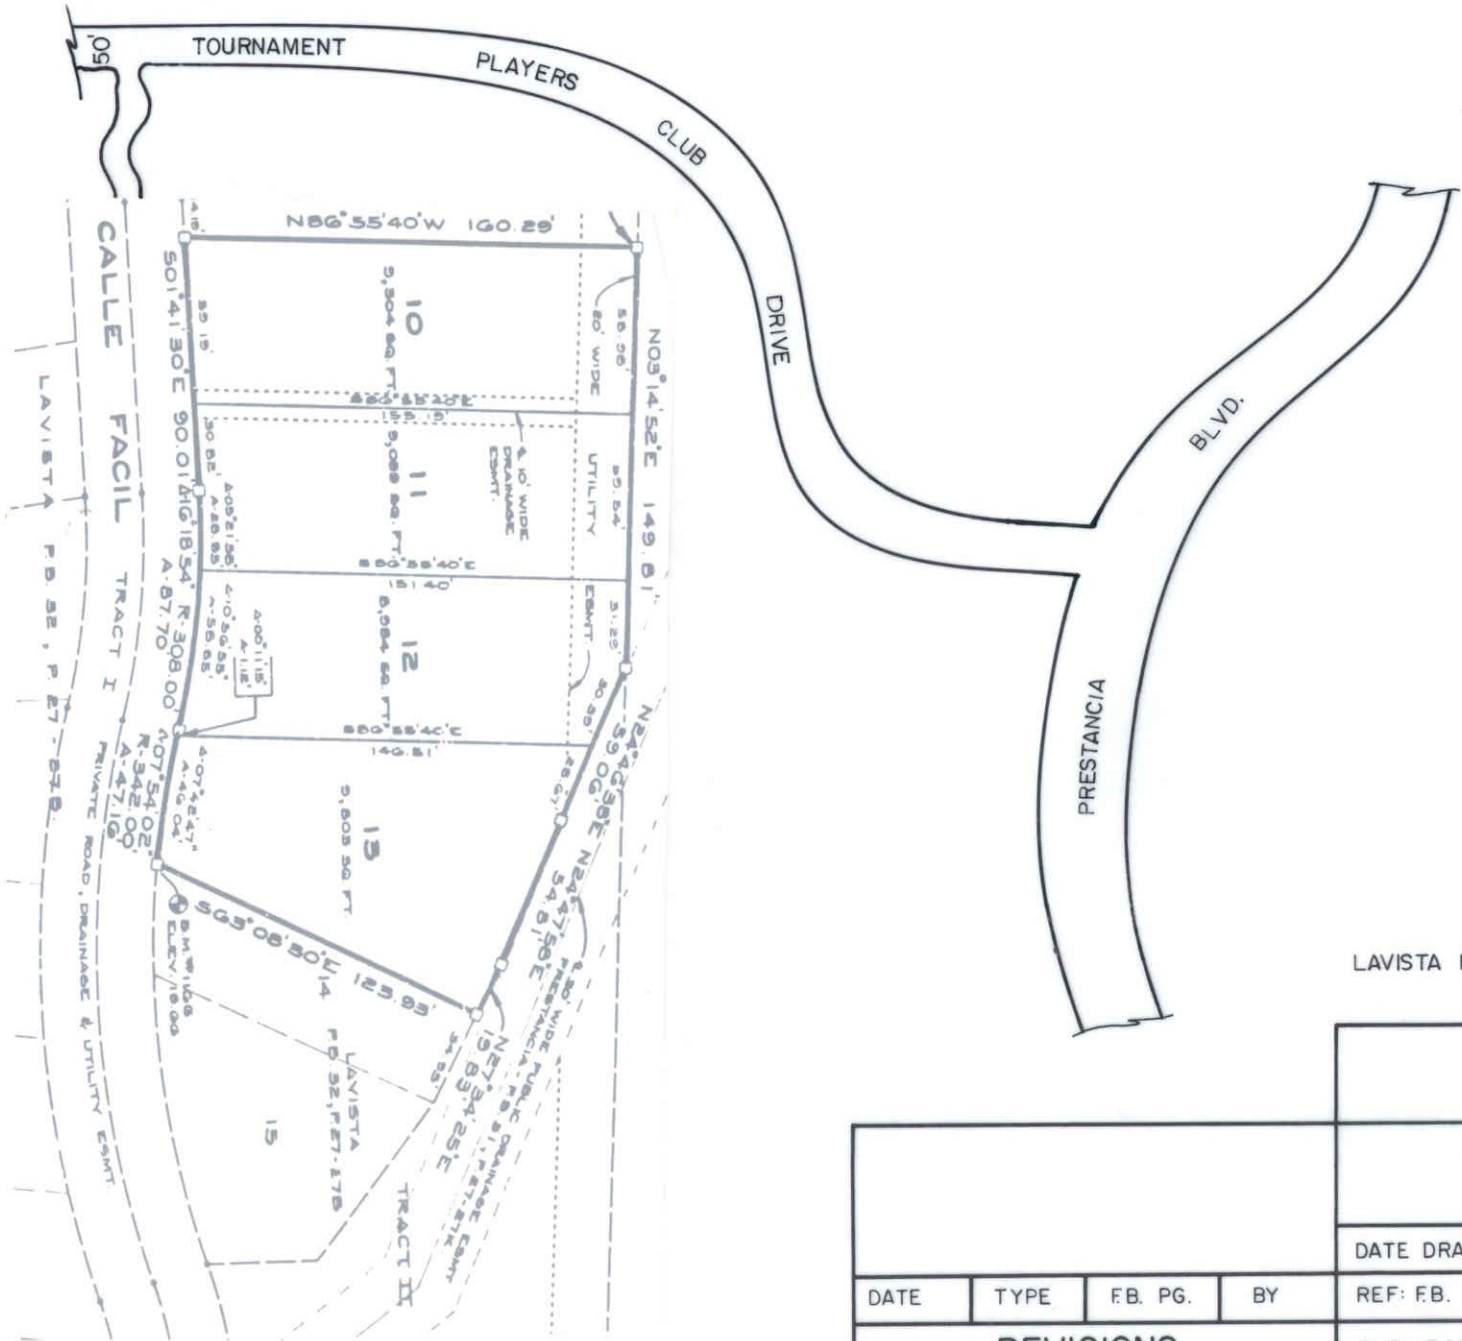

LAVISTA REVISION P.B. 33/35

**SARASOTA COUNTY**  
TRANSPORTATION DEPARTMENT  
ENGINEERING DIVISION

**BENCH MARK DATA SHEET**

ELEV.  
18.66'  
BM. NO.

DATE DRAWN: 9-27-89 BY: KLP

REF: F.B. PG. DATE

ELEV. BASED ON B.M. NO.N.O.S. F-253 J-253

116 G

DATE	TYPE	F.B. PG.	BY
<b>REVISIONS</b>			