


SEC. 19, T. 36 S, R. 19 E

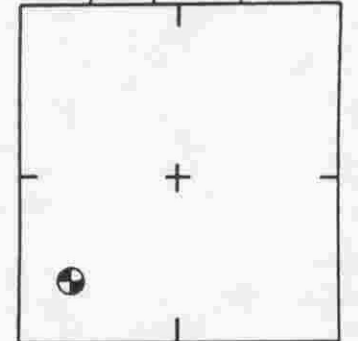

LOCATION SKETCH
N.T.S.

TOWER COMMERCE PARK P.B.33/2

SARASOTA COUNTY
TRANSPORTATION DEPARTMENT
ENGINEERING DIVISION

**BENCH MARK
DATA SHEET**

ELEV.

22.21

BM. NO.

216 C

DATE DRAWN: 2-1-89 BY: SCB


REF: FB. PG. DATE

ELEV. BASED ON BM. NO. SARCO 48 A

DATE	TYPE	FB. PG.	BY
REVISIONS			




DL 1/8

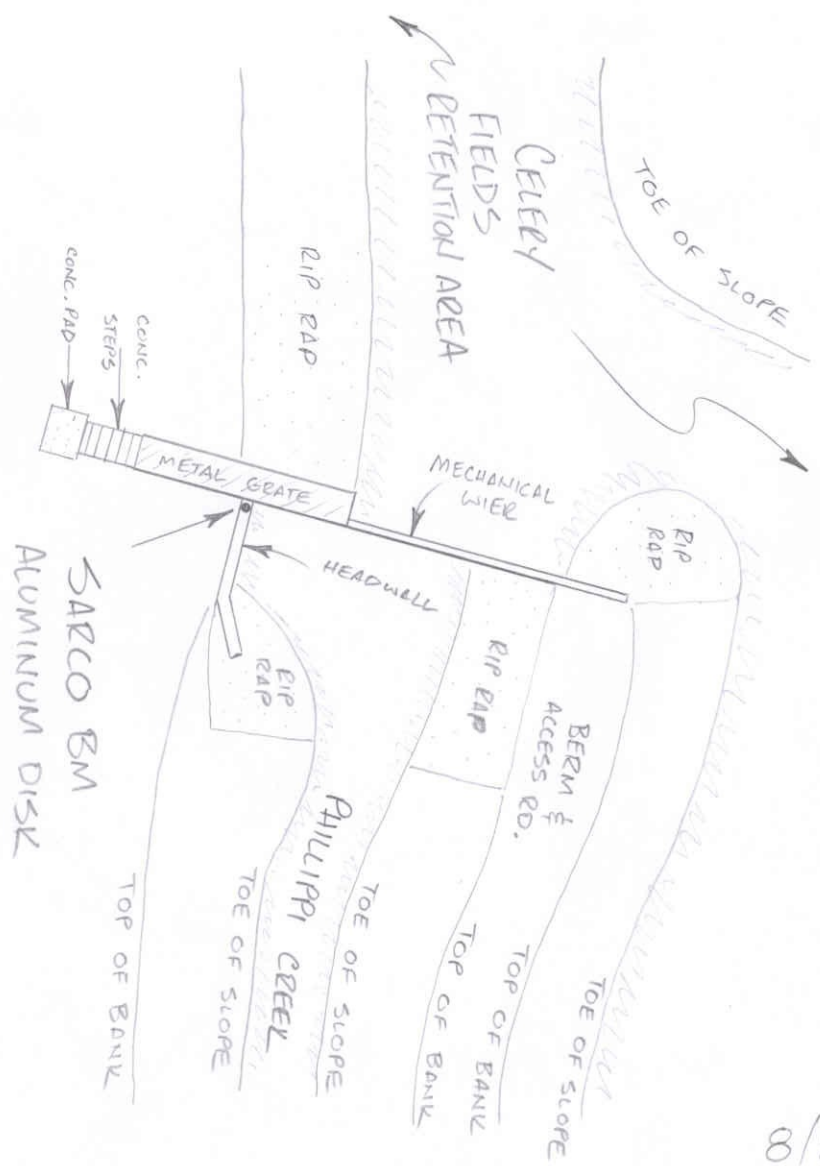

GRASS

GRASS

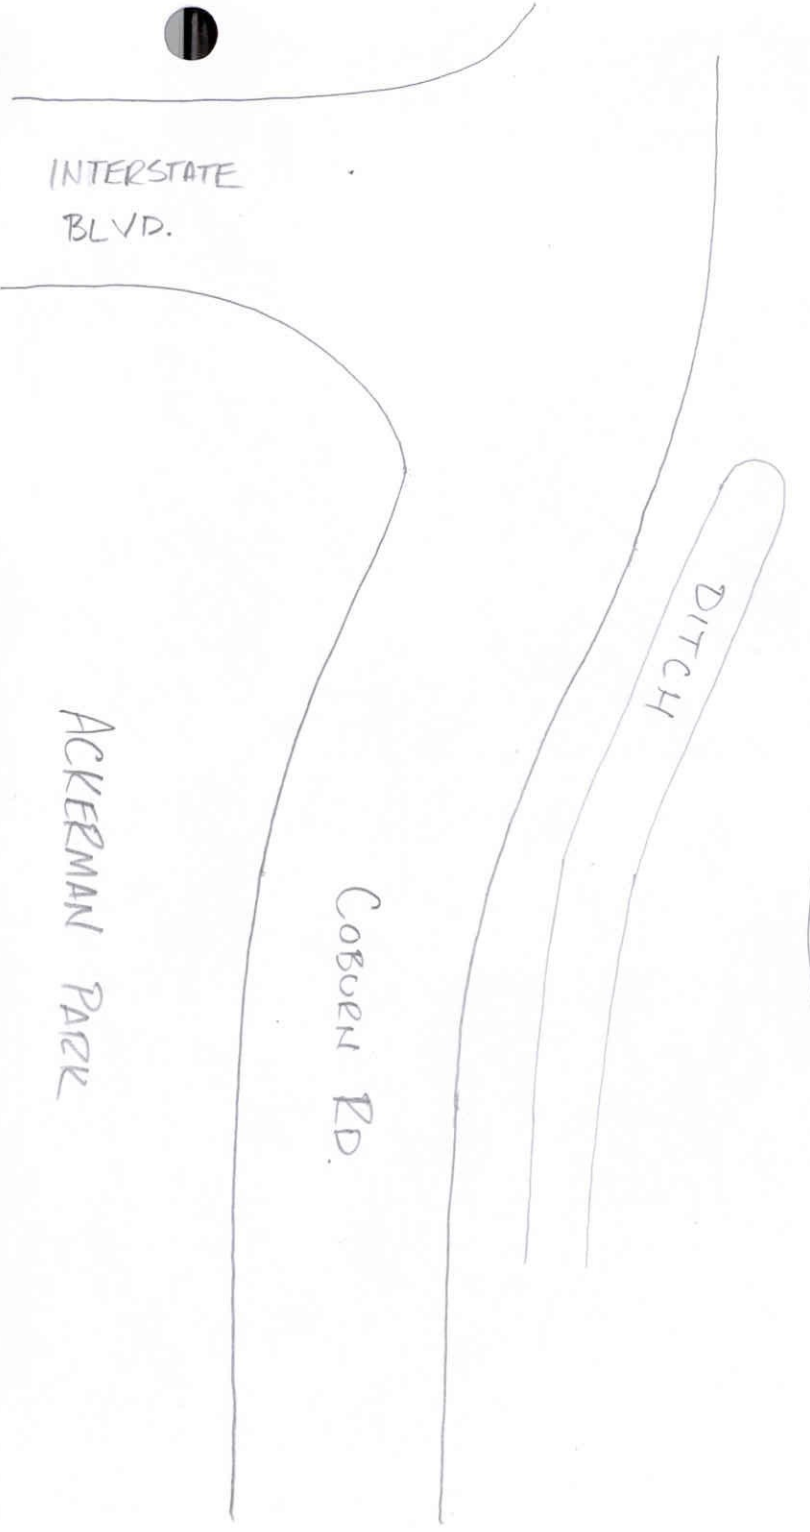

8/27/01

SARCO BM 216-D
 ALUMINUM DISK ON HEADWALL
 ELEV. 22.890' NGVD. 29
 N. 1091067.257' FL.W. 83
 E. 513031.514'
 ELEV. BASED ON SARCO BM 238