
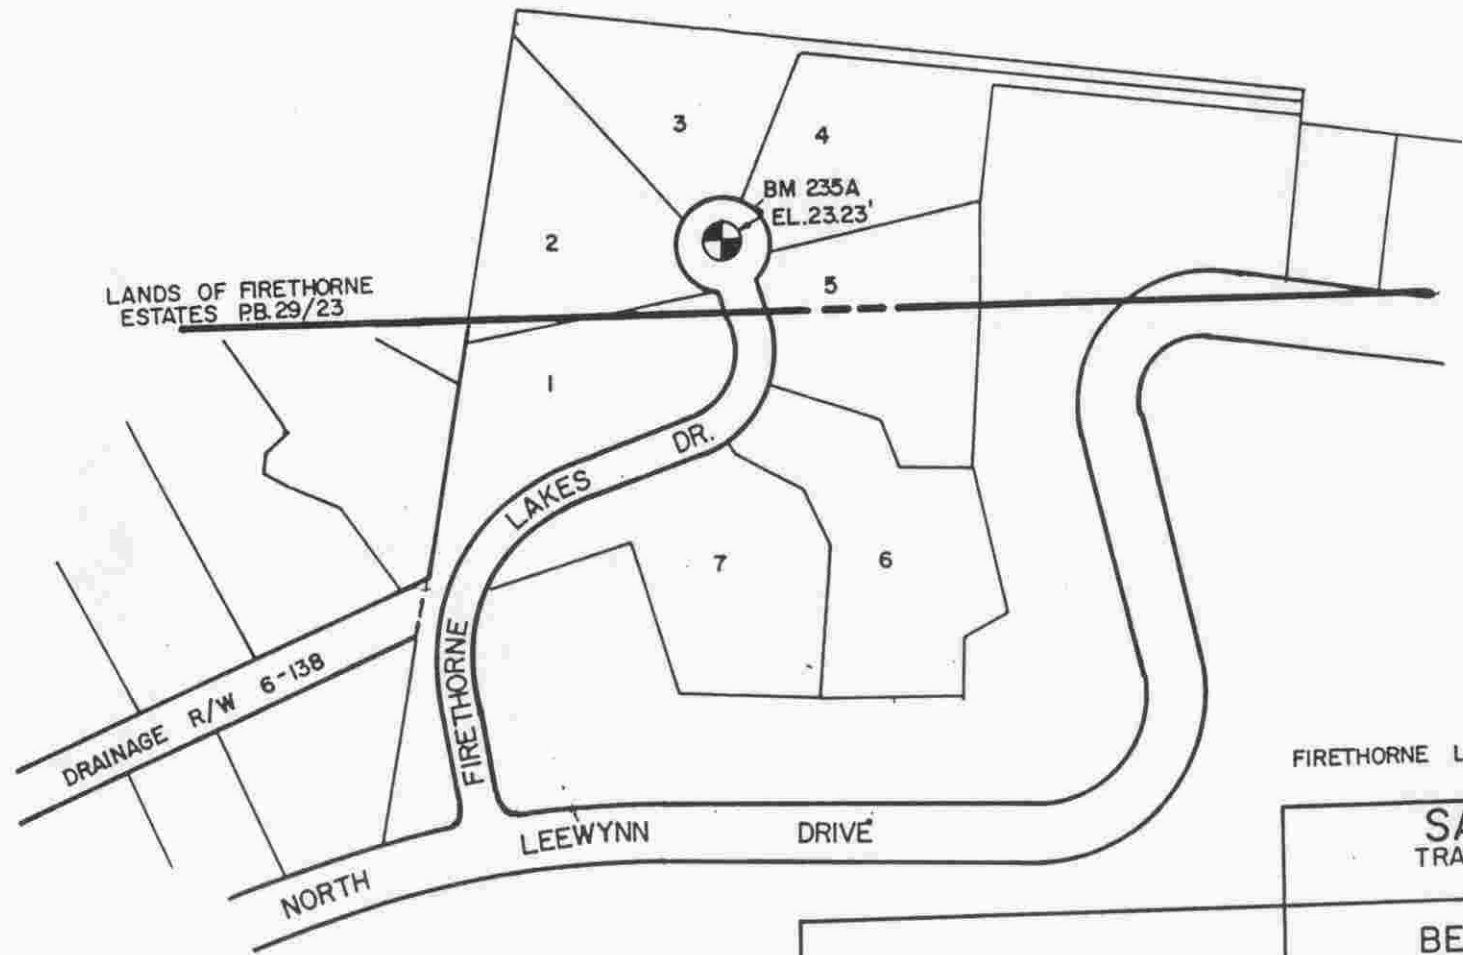
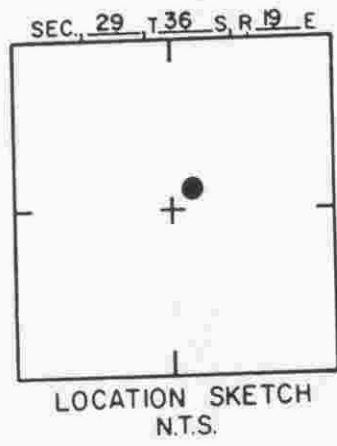


<p><b>SARASOTA COUNTY</b> TRANSPORTATION DEPARTMENT ENGINEERING DIVISION</p>		ELEV.
		26.678
<p><b>BENCH MARK DATA SHEET</b></p>		BM. NO.
		235
DATE DRAWN: 3-15-89	BY: RJJ	
REF: FB. 364	PG. 6	DATE: 11-20-87
ELEV. BASED ON BM. NO. SARCO 236		

Mar 1990 Adjusted EL from 27.007  
to 26.678 Per FB279/52 RJJ

DATE	TYPE	FB. PG.	BY
REVISIONS			

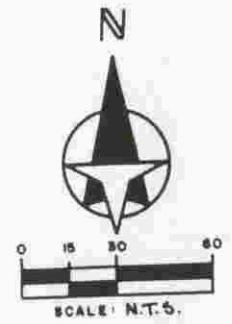

FIRETHORNE LAKES PB. 33/43

<b>SARASOTA COUNTY</b> TRANSPORTATION DEPARTMENT ENGINEERING DIVISION			
<b>BENCH MARK DATA SHEET</b>			ELEV. 23.23'
DATE DRAWN: 12-27-89		BY: KLP	
SET BY: COLEMAN KNOTT & ASSOC.			BM. NO. 235 A
ELEV. BASED ON BM. NO.			

DATE	TYPE	FB. PG.	BY
REVISIONS			