


SARASOTA COUNTY
TRANSPORTATION DEPARTMENT
ENGINEERING DIVISION


LVL. RUN FROM S 1/4 Cor. (SHT. 434) R.R. SPK. ELEV. 27.049				BENCH MARK DATA SHEET		ELEV.
						27.02
DATE TYPE FB. PG. BY				DATE DRAWN: 8-13-86	BY: WFW	BM. NO.
				REF: FB. 264 PG. 76	DATE 8-12-86	261
REVISIONS				ELEV. BASED ON BM. NO. SARCO 66		

BM 261-A IS "X" CUT
ON NWLY RIM OF MANHOLE

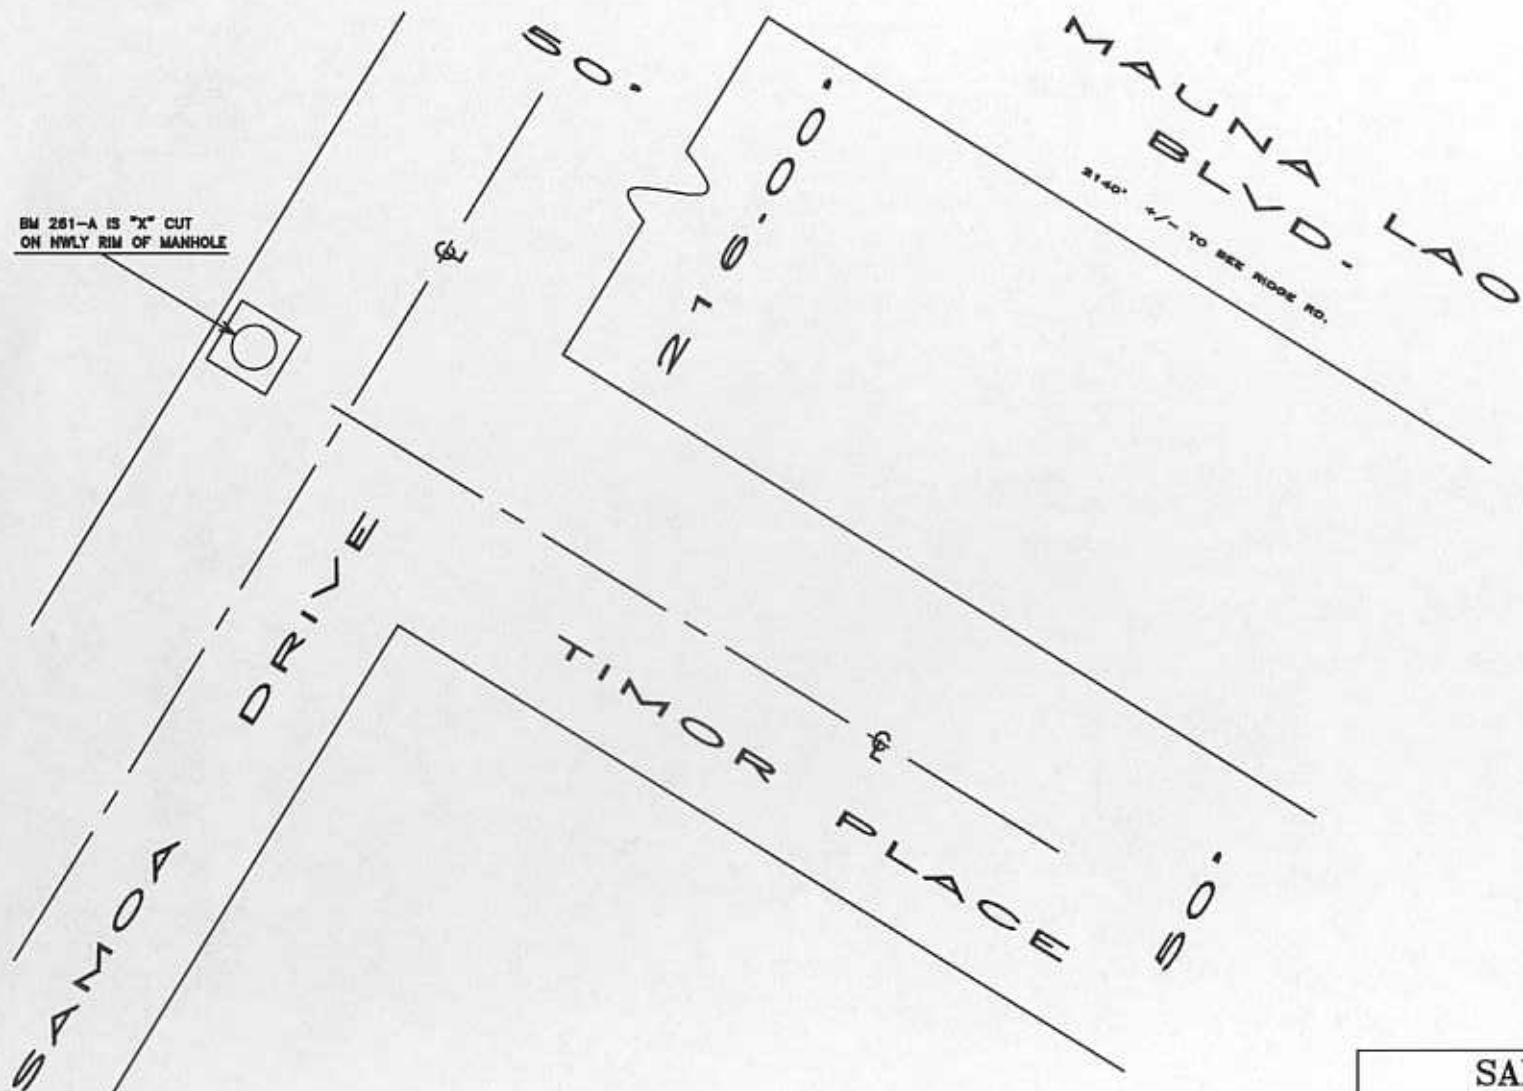

SCALE: N.T.S.

SEC. 6, T. 37 S, R. 19 E

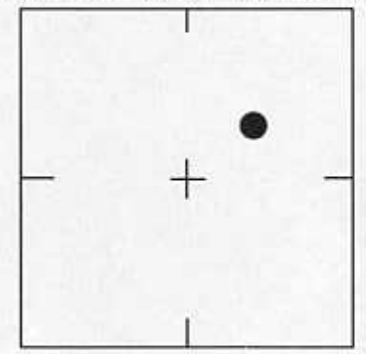

LOCATION SKETCH
N.T.S.

SARASOTA COUNTY
TRANSPORTATION DEPARTMENT
ENGINEERING DIVISION, SURVEY/MAPPING SECTION

BENCH MARK
DATA SHEET

ELEV.

27.89'

B.M. NO.

261A

REVISIONS / REMARKS		
10-11-91	ERROR ELEVATION CORRECTED FROM 27.017' TO 27.888'	KAM
11-23-03	SKETCH REDRAWN TO ALIGN WITH NORTH ARROW	MLS
SET BY: SARCO		

DATE DRAWN: 10-29-89 BY: RJJ

REF.: FB 318 PG. 1-5 DATE: 10-18-89

ELEV. BASED ON B.M. NO. SARCO 261