
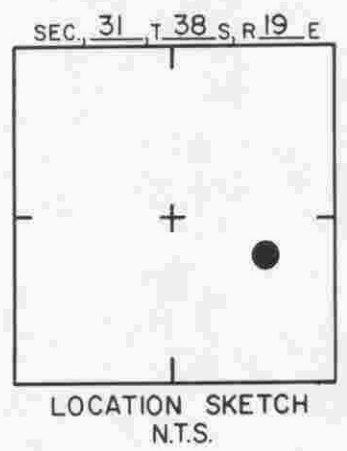
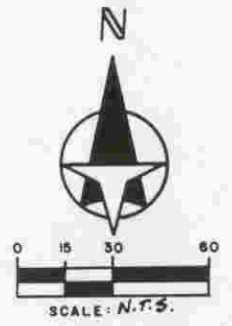


SARASOTA COUNTY
TRANSPORTATION DEPARTMENT
ENGINEERING DIVISION

BENCH MARK DATA SHEET		ELEV.
		5.173
DATE DRAWN: 11-30-84 BY: RJ		BM. NO.
REF: FB. 254 PG. 38 DATE 9-21-84		384A
ELEV. BASED ON B.M. NO. P252 USC&GS		

DATE	TYPE	FB. PG.	BY
REVISIONS			

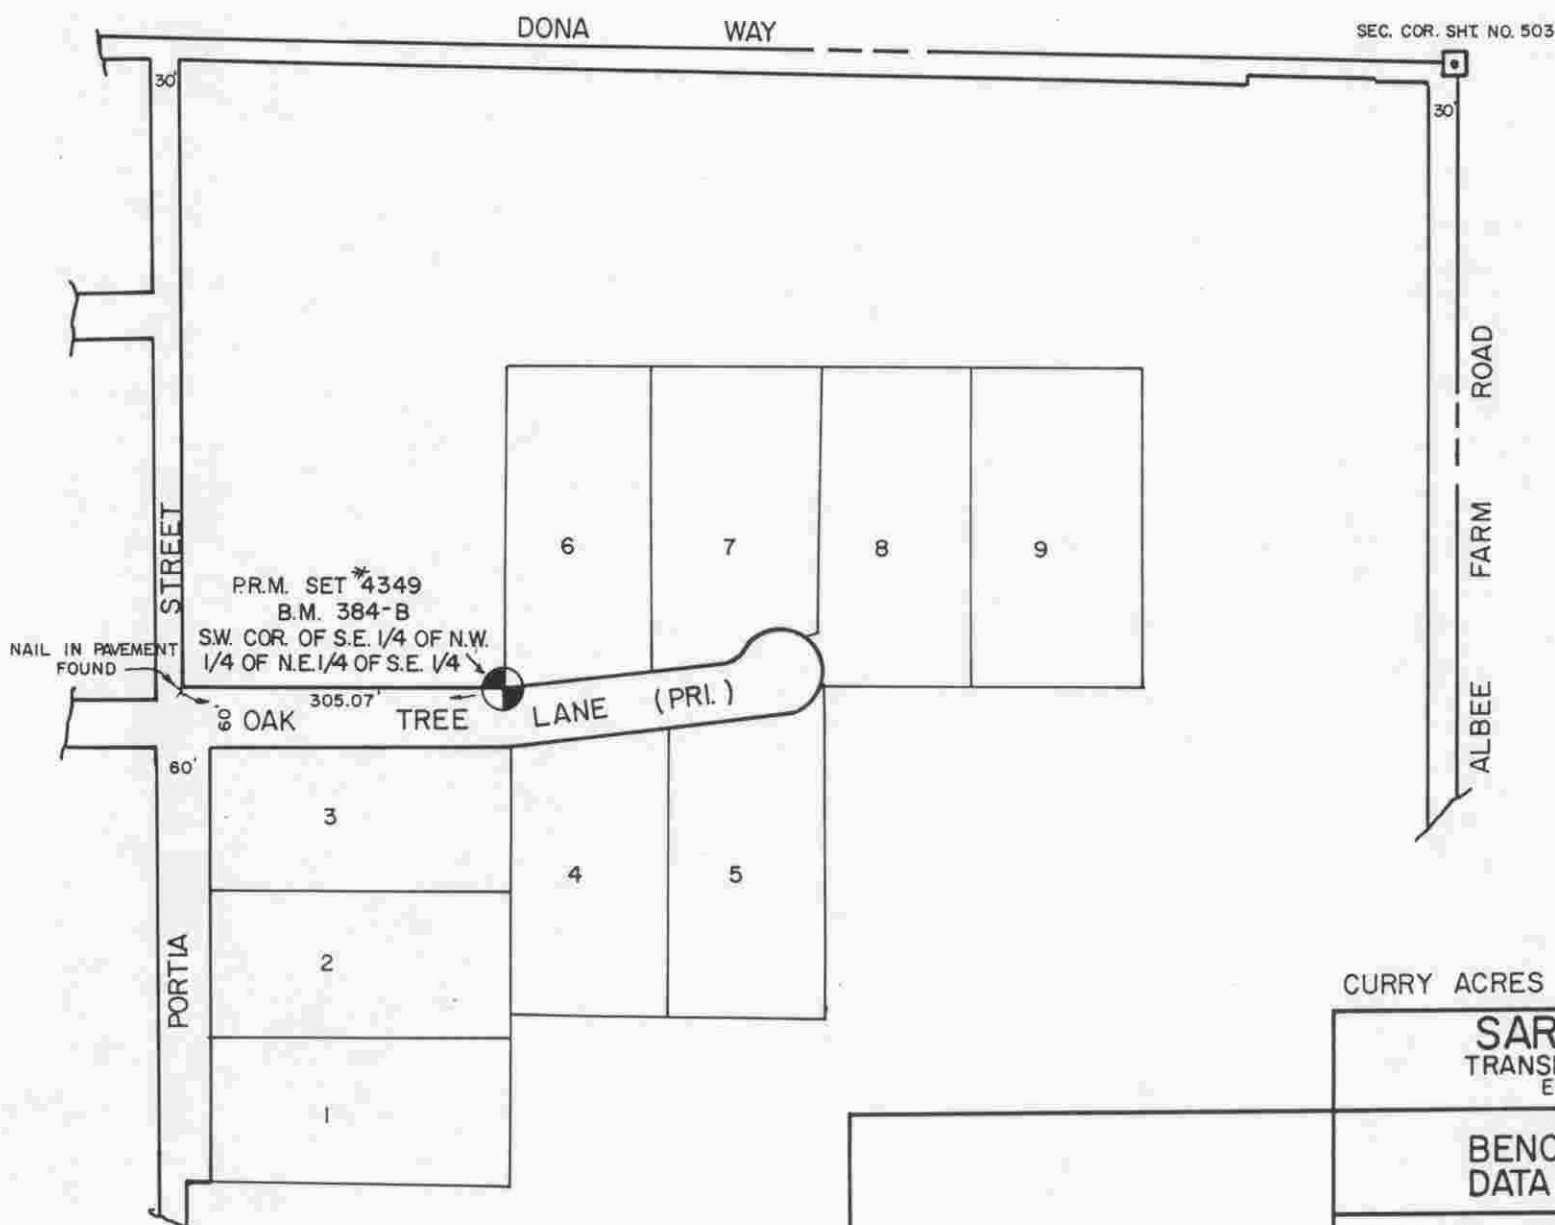

CURRY ACRES P.B. 34/12

SARASOTA COUNTY
 TRANSPORTATION DEPARTMENT
 ENGINEERING DIVISION

**BENCH MARK
 DATA SHEET**

ELEV.

8.58'

BM. NO.

384-B


DATE DRAWN: 4-30-90 BY: K.L.P

SET BY: BISHOP & ASSOC.


ELEV. BASED ON BM. NO. 384 EL. 12.67'

DATE	TYPE	FB. PG.	BY
------	------	---------	----

REVISIONS

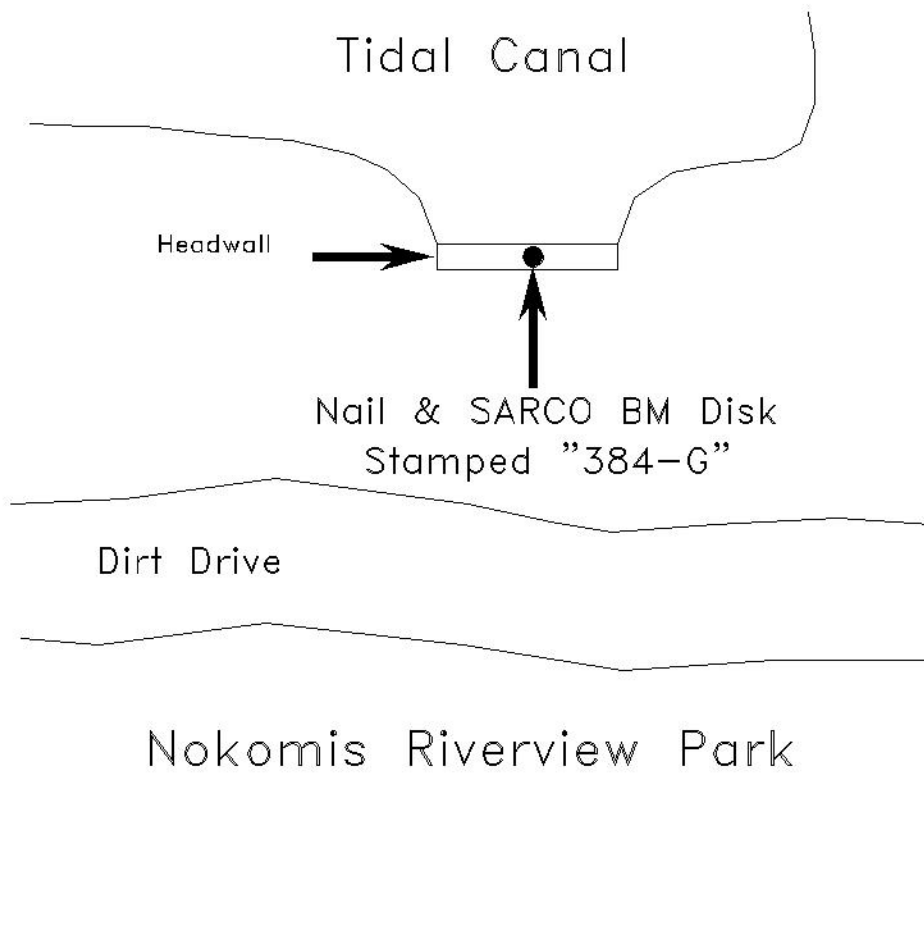


Riverview Dr.

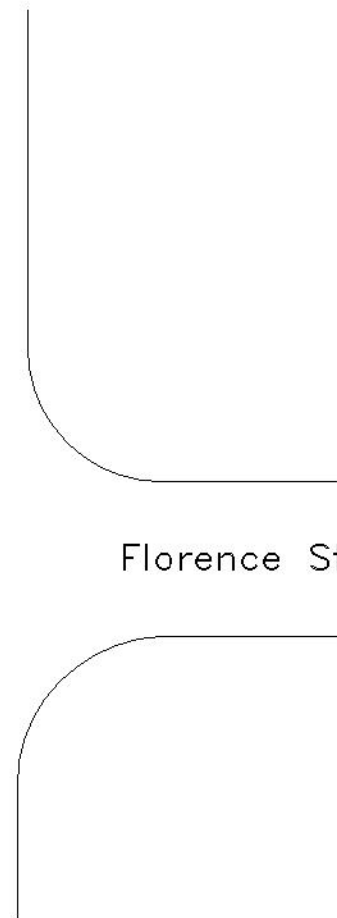

SCALE: N.T.S.

SEC., 31, T. 38 S, R 19 E

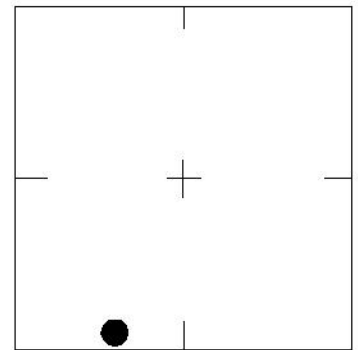

LOCATION SKETCH
N.T.S.

SARASOTA COUNTY

Geomatics Service Center
SURVEY/MAPPING SECTION

WGS 84	Lat: 27° 07' 23.3"
	Lon: 82° 26' 37.5"
FL W. 83	N. 1014188
	E. 511829

REVISIONS / REMARKS

SET BY: SARCO 562

BENCH MARK
DATA SHEET

DATE DRAWN: 8/12/04 BY: ND

REF.: DL-1 PG. 257 DATE: 7/15/04

ELEV. BASED ON B.M. NO. 384-F

ELEV.

6.78

NGVD 29'

B.M. NO.

384-G