

SARASOTA COUNTY TRANSPORTATION DEPARTMENT ENGINEERING DIVISION	
BENCH MARK DATA SHEET	ELEV. 16.43'
DATE DRAWN: 6/87	BY: RJJ
REF: F.B.	PG.
DATE	4 47
ELEV. BASED ON B.M. NO.	<small>USC&GS B-252 RESET 1975</small>

DATE	TYPE	F.B. PG.	BY
REVISIONS			



ALLIGATOR
CREEK

SIDEWALK


6" CURB

SOUTHBOUND LANES


JACARANDA BLVD,
BRIDGE

BM 447A SARCO BRASS DISK

6" CURB

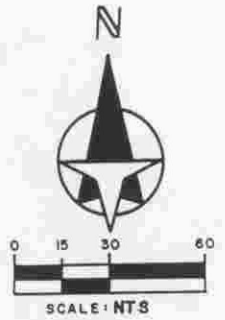

SEC. 27 T. 39 S. R. 19 E

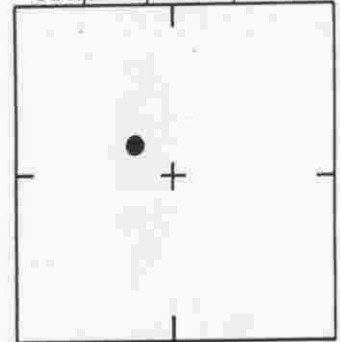

LOCATION SKETCH
N.T.S.

SARASOTA COUNTY
TRANSPORTATION DEPARTMENT
ENGINEERING DIVISION

BENCH MARK
DATA SHEET

ELEV.

16.40'

BM. NO.

447A

DATE DRAWN: 6/87

BY: RJJ

REF: FB.


PG.

DATE

ELEV. BASED ON B.M. NO.

USC&GS B-252
RESET 1975

DATE	TYPE	F.B. PG.	BY
REVISIONS			

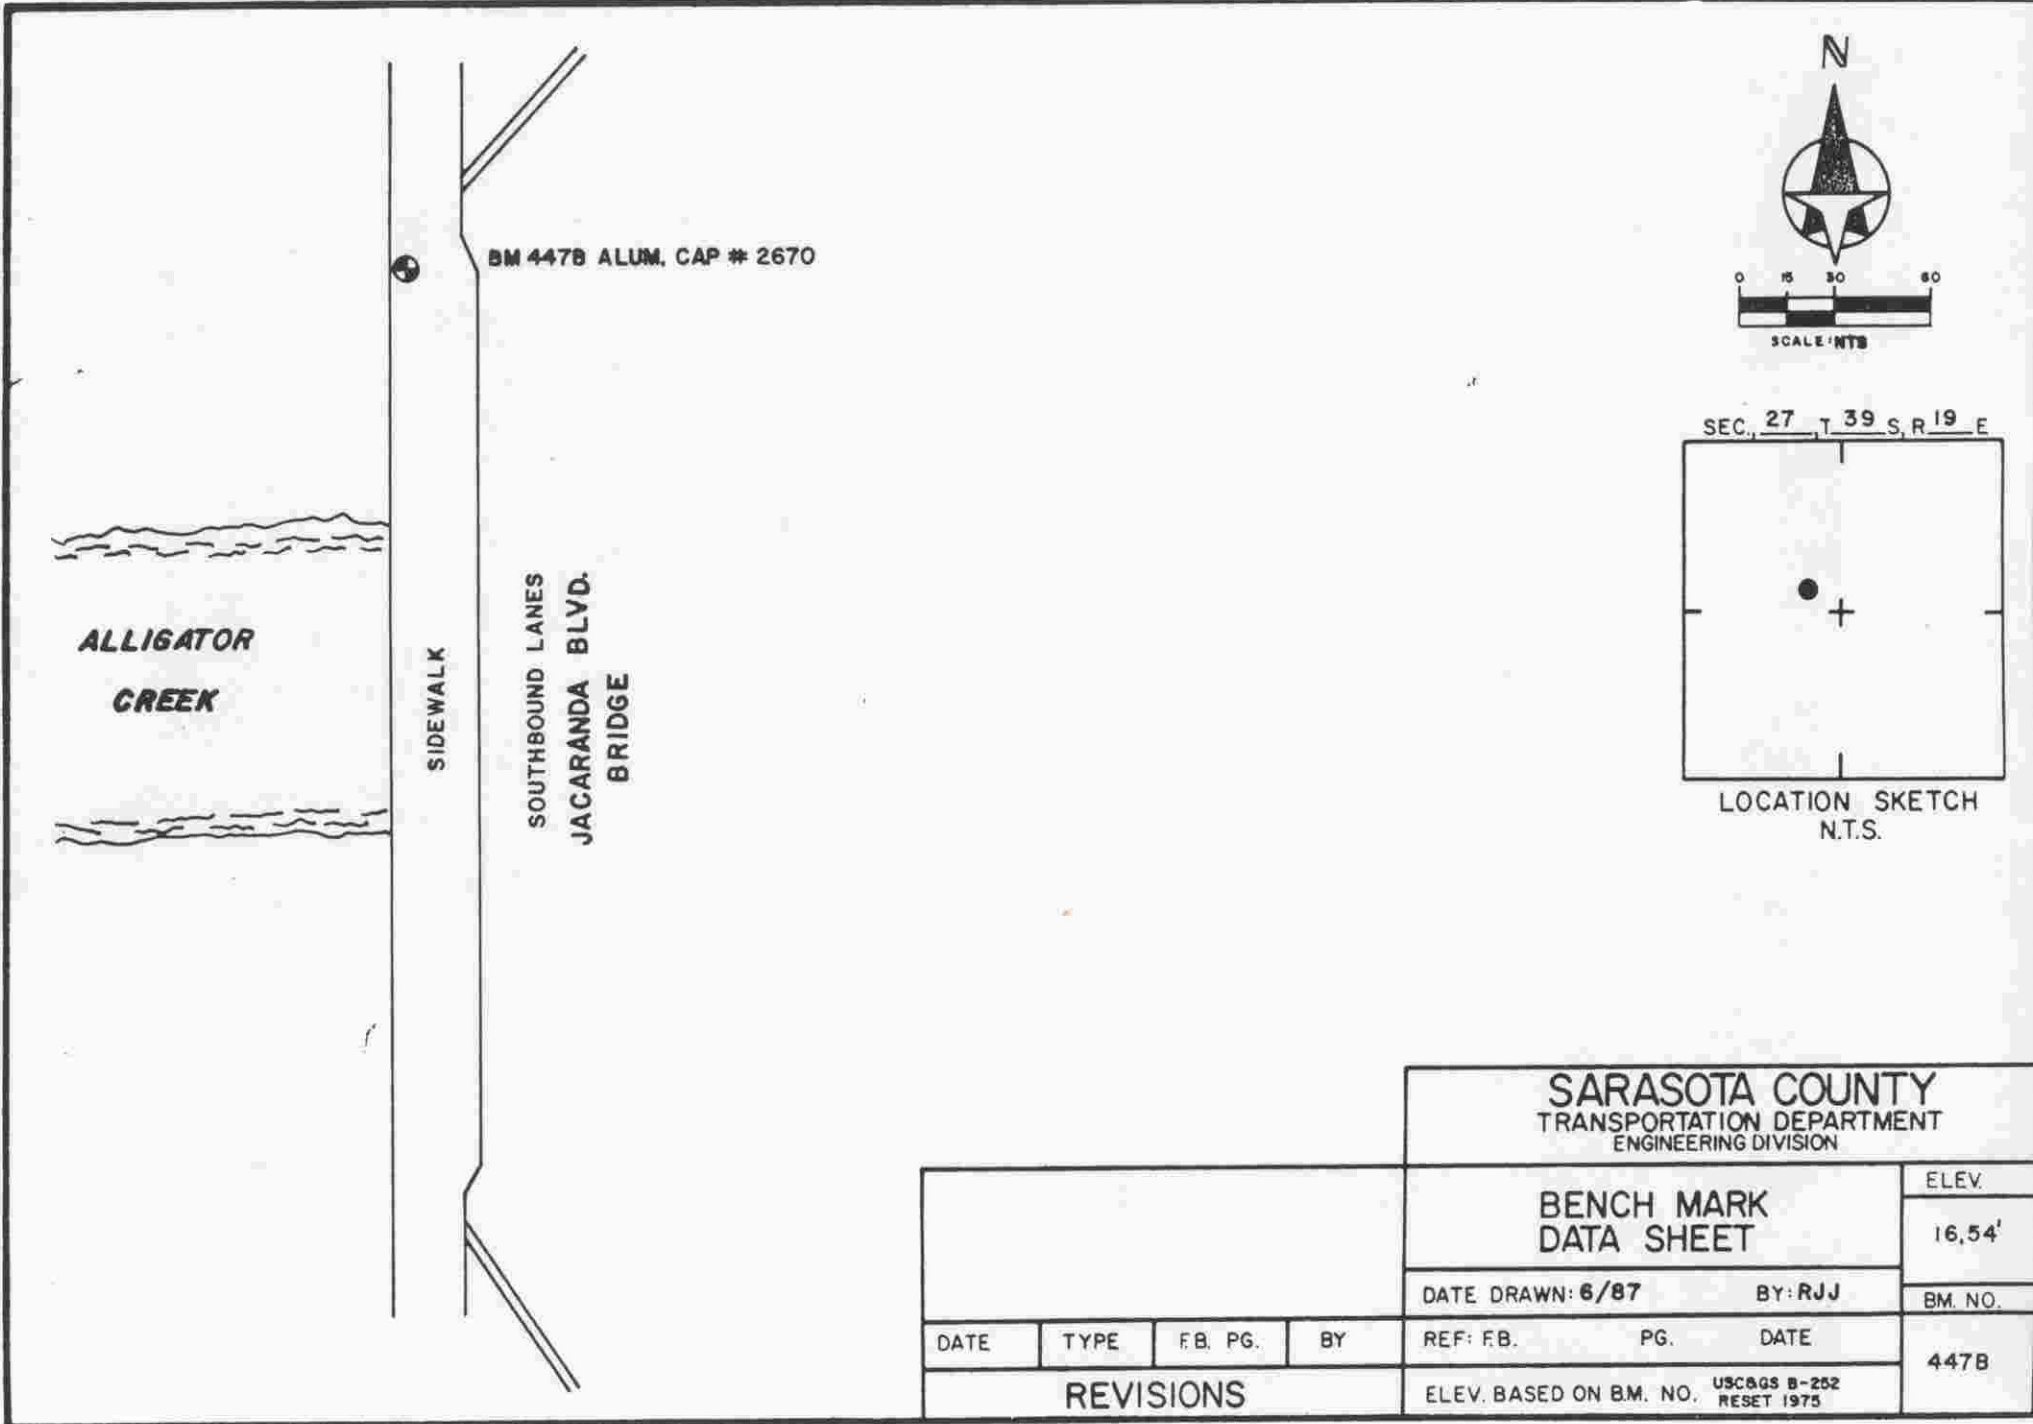

SARASOTA COUNTY
 TRANSPORTATION DEPARTMENT
 ENGINEERING DIVISION

**BENCH MARK
 DATA SHEET**

ELEV.
 16.54'
 BM. NO.




DATE DRAWN: 6/87 BY: RJJ

DATE	TYPE	FB. PG.	BY	REF: FB.	PG.	DATE
------	------	---------	----	----------	-----	------

447B




REVISIONS

ELEV. BASED ON B.M. NO. USCGS B-252
 RESET 1975

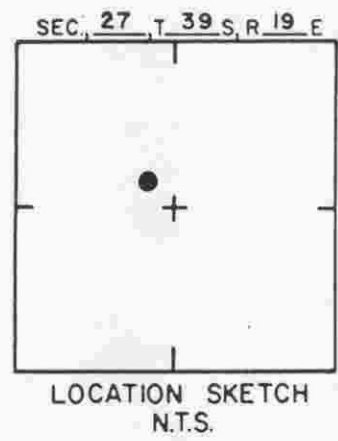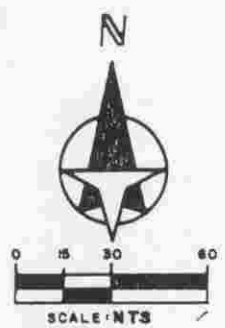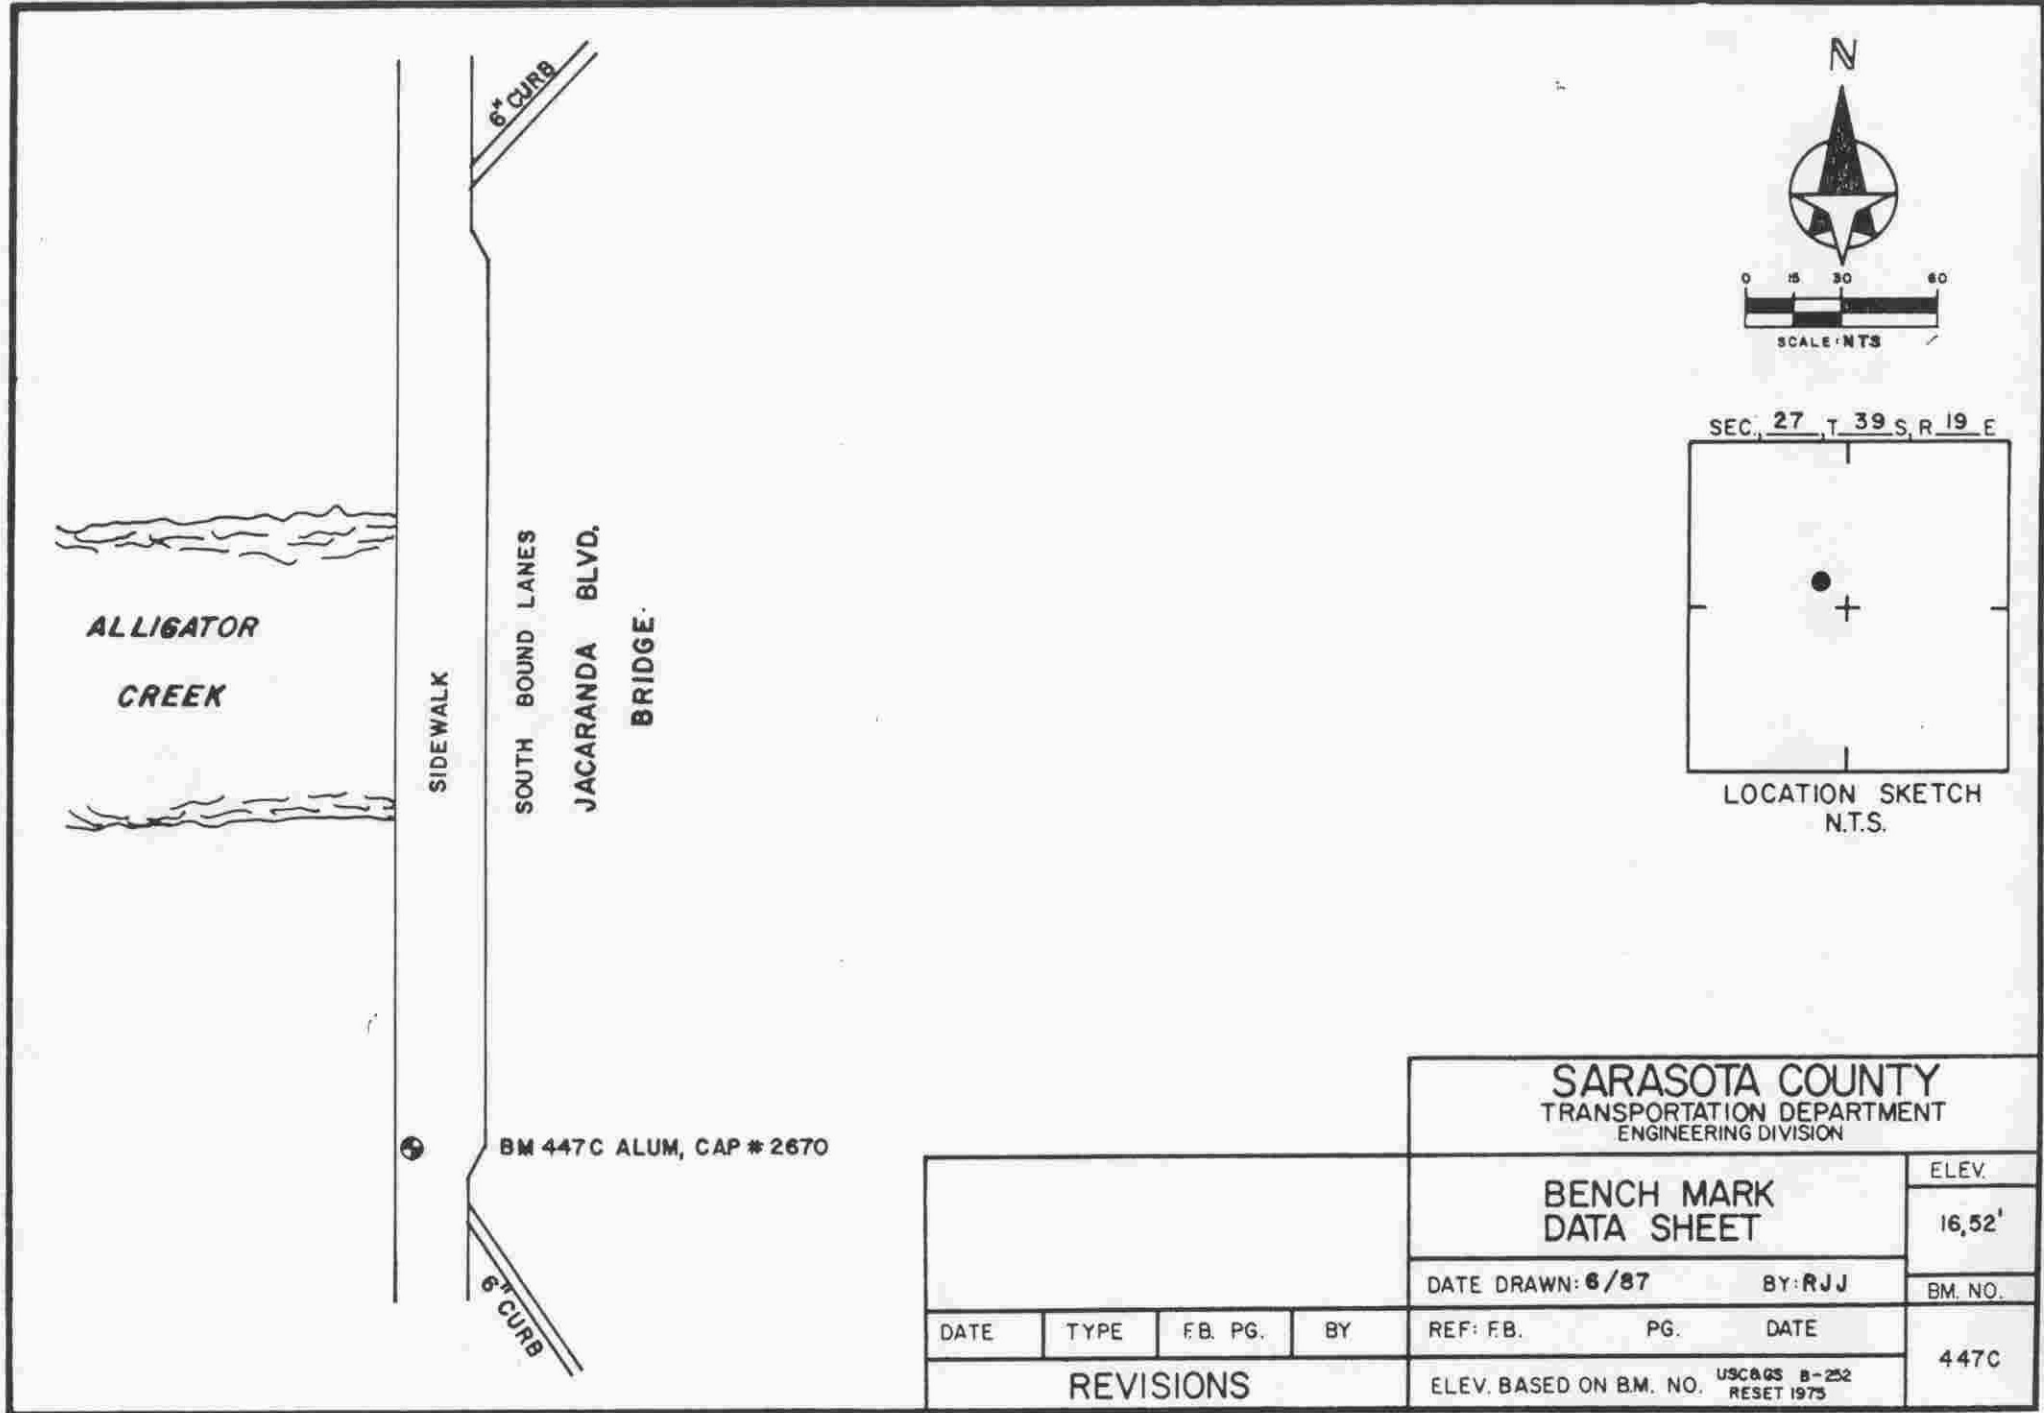

SARASOTA COUNTY			
TRANSPORTATION DEPARTMENT			
ENGINEERING DIVISION			
BENCH MARK DATA SHEET			ELEV.
DATE DRAWN: 6/87			BY: RJJ
REF: F.B. PG. DATE			ELEV.
ELEV. BASED ON B.M. NO. <small>USC&GS B-252 RESET 1975</small>			447C

DATE	TYPE	F.B. PG.	BY
REVISIONS			

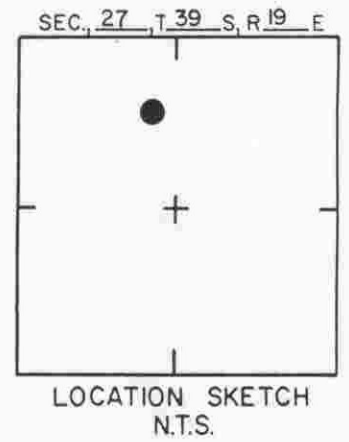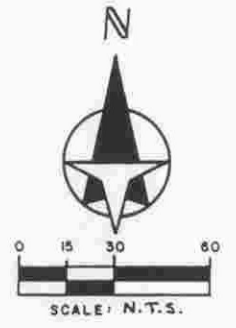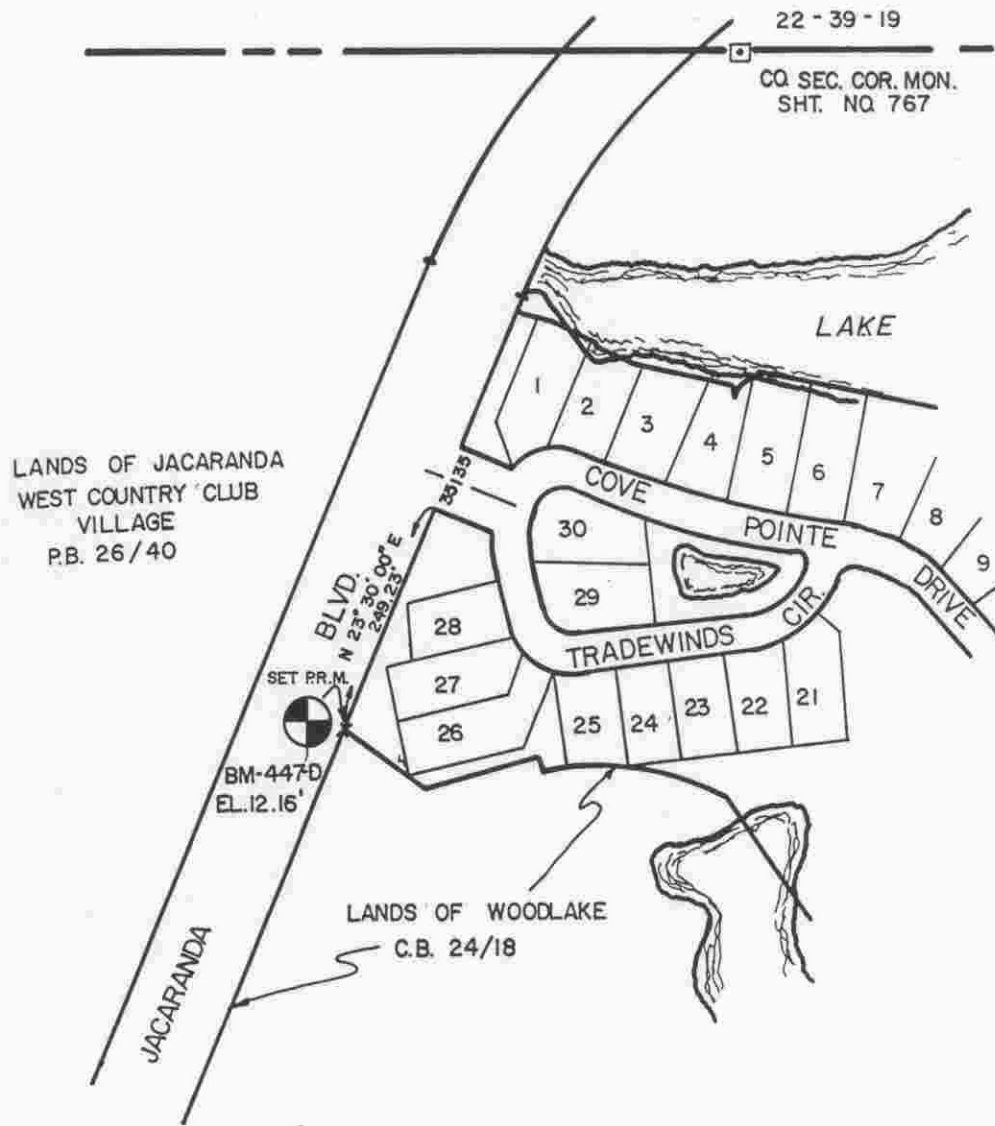

COVE POINTE P.B. 33/44

SARASOTA COUNTY
TRANSPORTATION DEPARTMENT
ENGINEERING DIVISION

**BENCH MARK
DATA SHEET**




ELEV.
12.16'
BM. NO.
447-D

DATE DRAWN: 1-2-90 BY: KLP

SET BY: BRIGHAM SURVEYING, INC.

ELEV. BASED ON BM. NO. USQ&GS. A-252

DATE	TYPE	F.B. PG.	BY
REVISIONS			

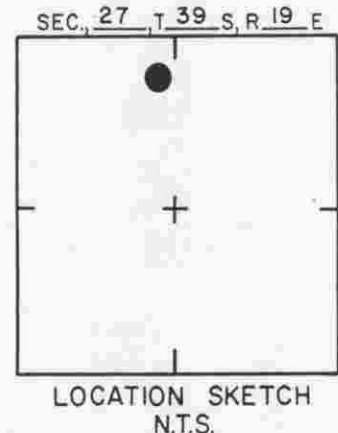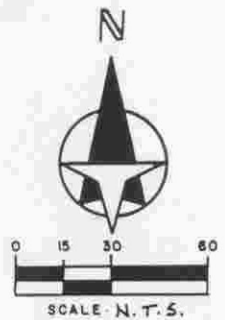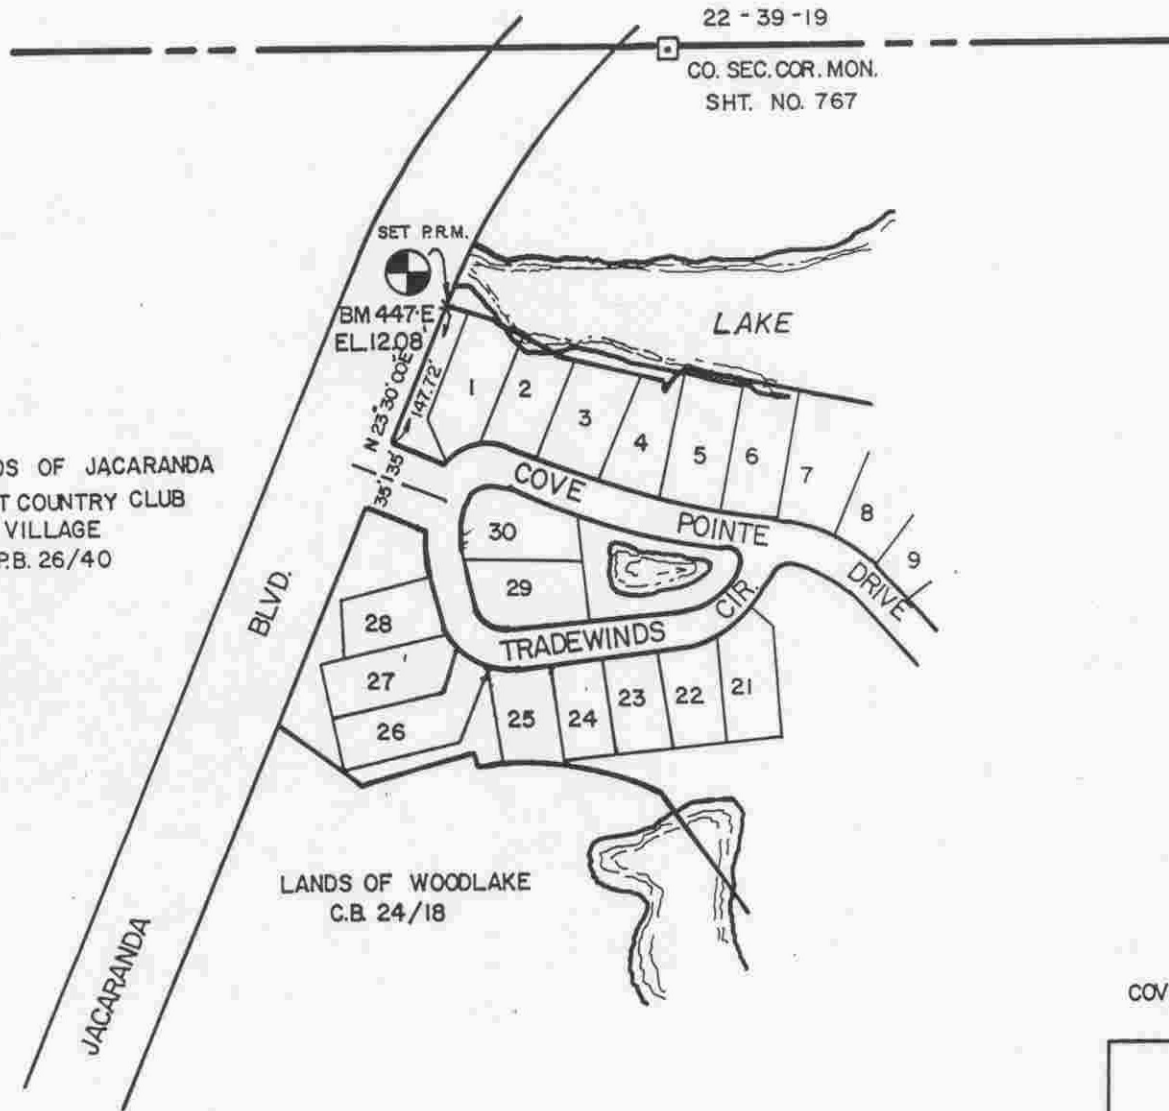

COVE POINTE P.B. 33/44

SARASOTA COUNTY
TRANSPORTATION DEPARTMENT
ENGINEERING DIVISION

**BENCH MARK
DATA SHEET**



DATE DRAWN: 1-2-90 BY: KLP

SET BY: BRIGHAM SURVEYING, INC.

ELEV. BASED ON B.M. NO. USC & GS A-252

ELEV.
12.08'
BM. NO.
447-E

DATE	TYPE	FB. PG.	BY
REVISIONS			

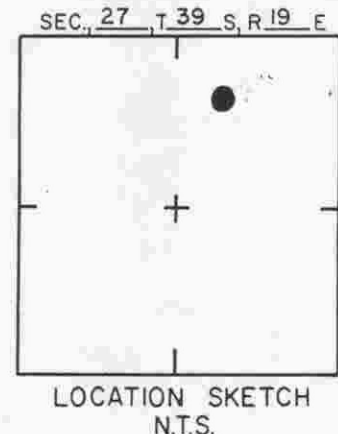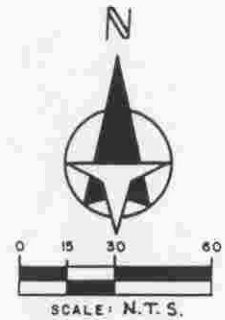

COVE POINTE P.B. 33/44

SARASOTA COUNTY
TRANSPORTATION DEPARTMENT
ENGINEERING DIVISION

**BENCH MARK
DATA SHEET**

ELEV.

10.66'

BM. NO.

BM 447-F

DATE DRAWN: 12-29-89 BY: KLP

SET BY: BRIGHAM SURVEYING, INC.

ELEV. BASED ON B.M. NO. U.S.C.&G.S. A-252

DATE	TYPE	F.B. PG.	BY
REVISIONS			