


				SARASOTA COUNTY TRANSPORTATION DEPARTMENT ENGINEERING DIVISION		
REVISIONS				DATE DRAWN: MAY 1987	BY: RJJ	BM. NO. 559
				REF: FB.	PG.	DATE



DATE	TYPE	FB. PG.	BY

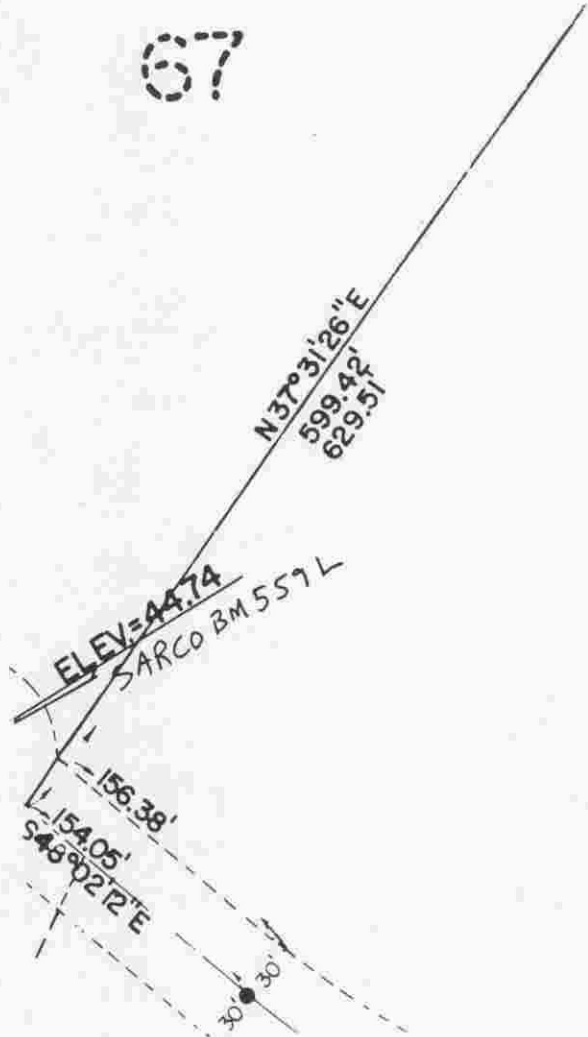

67




66  
6.21  
ACRES

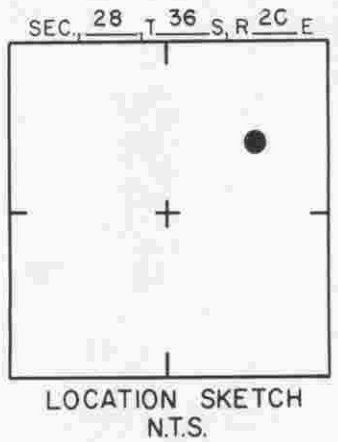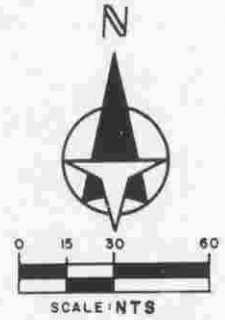



SARASOTA COUNTY TRANSPORTATION DEPARTMENT ENGINEERING DIVISION			
BENCH MARK DATA SHEET			ELEV. 45.98'
DATE DRAWN: MAY 1987		BY: RJJ	
REF: FB.		PG.	DATE
ELEV. BASED ON B.M. NO.			559B

DATE	TYPE	FB. PG.	BY
REVISIONS			

ATTCH SEE SHEET 6 OF 17

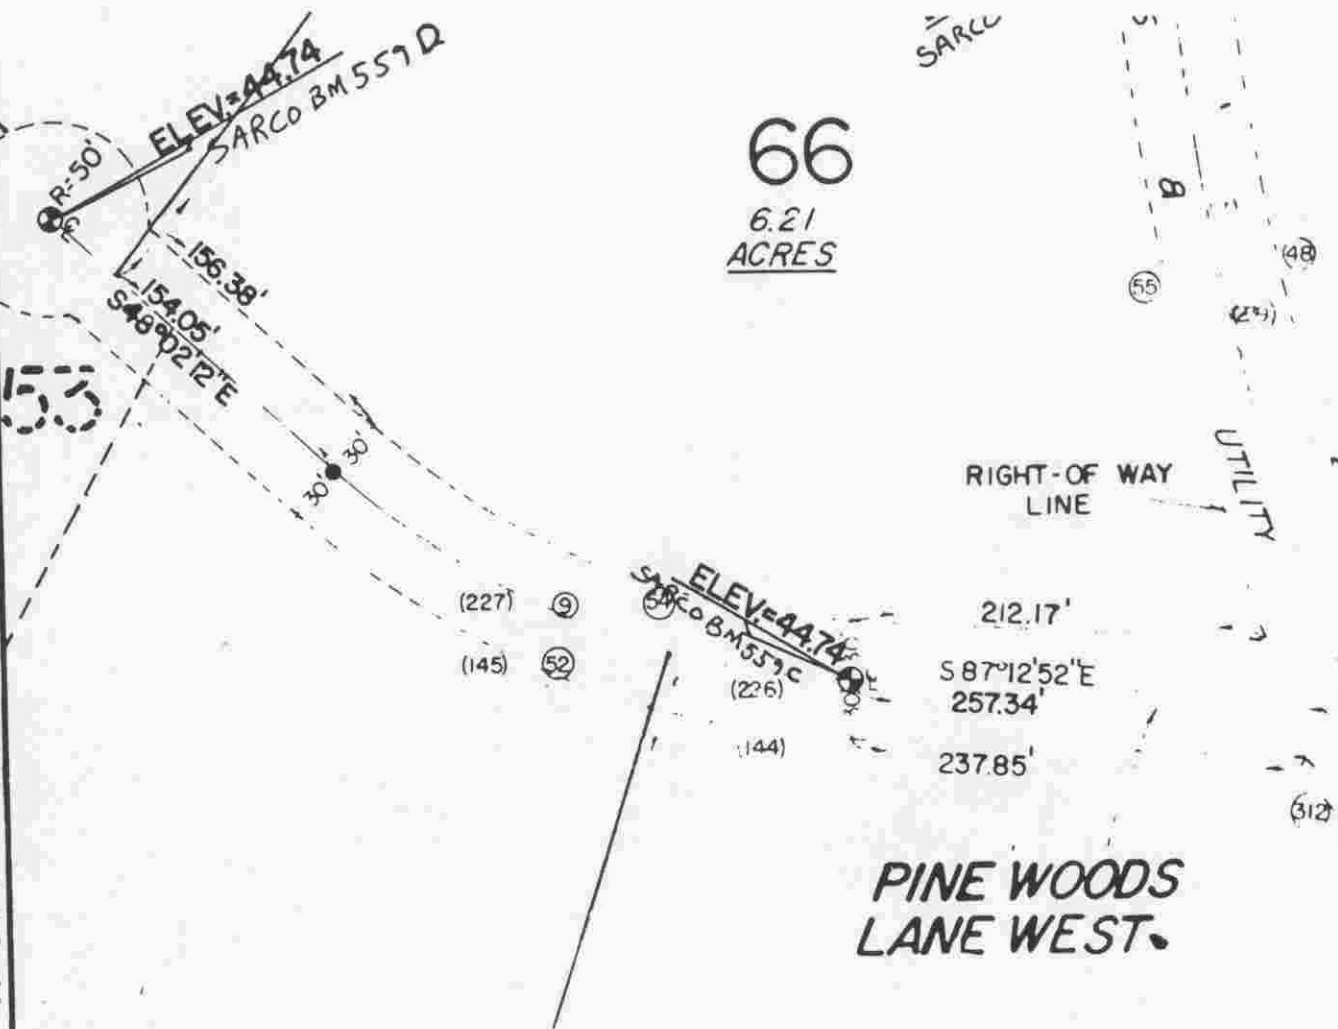

66  
6.21  
ACRES

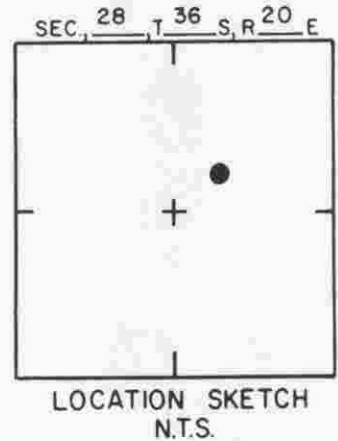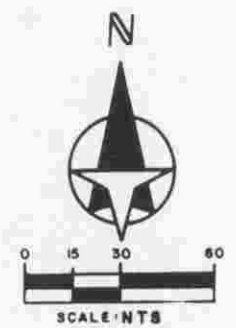

PINE WOODS  
LANE WEST.

SARASOTA COUNTY  
TRANSPORTATION DEPARTMENT  
ENGINEERING DIVISION

BENCH MARK  
DATA SHEET

ELEV.  
44.74'

DATE DRAWN: MAY 1987 BY: RJJ




BM. NO.

REF: FB. PG. DATE

559C

DATE	TYPE	FB. PG.	BY
REVISIONS			

ELEV. BASED ON BM. NO.

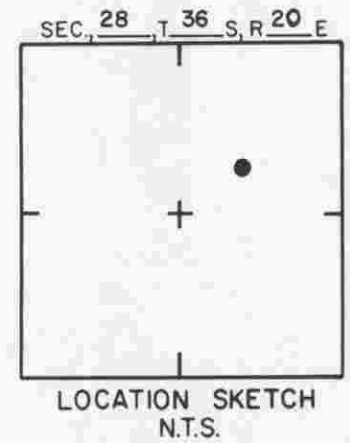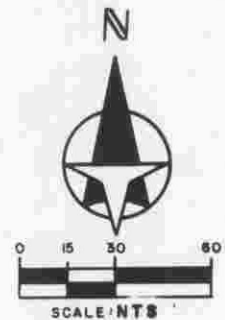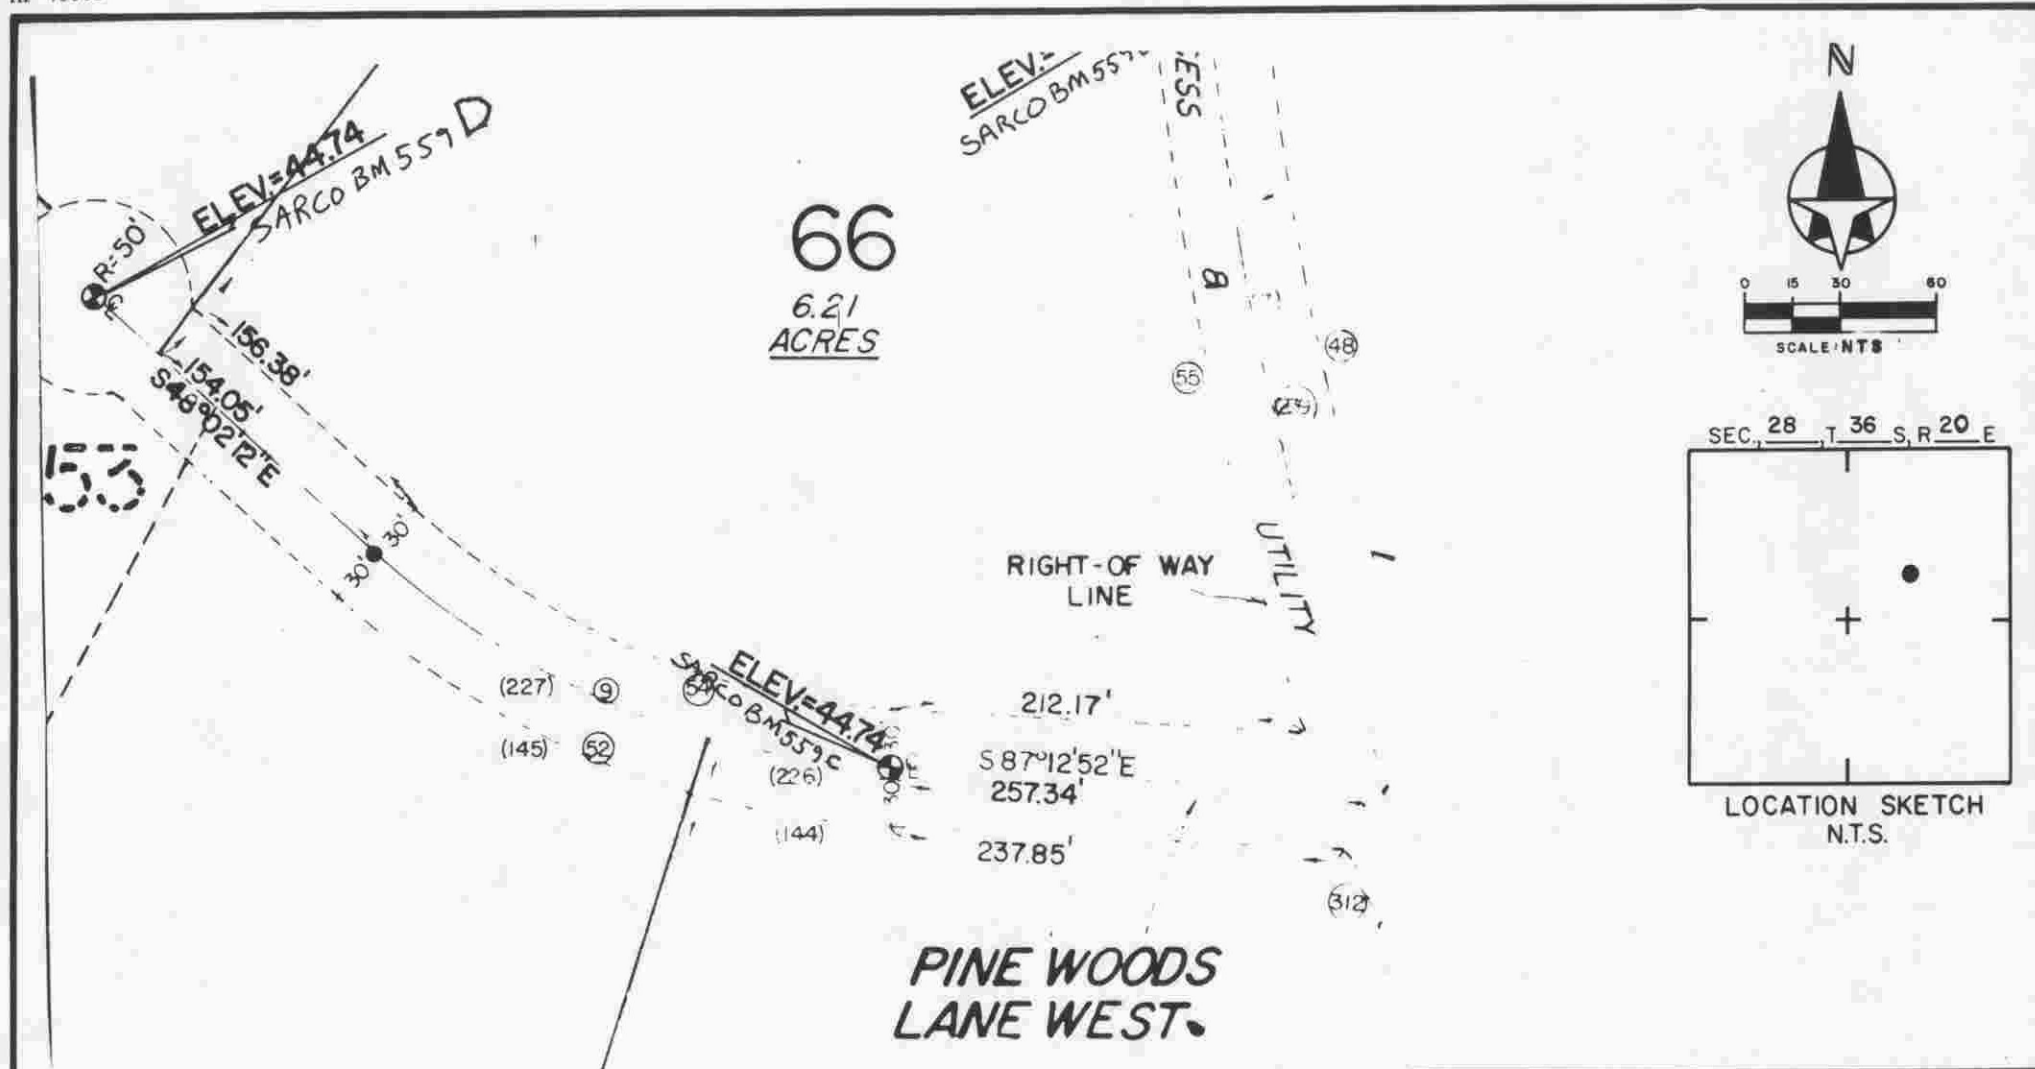

SARASOTA COUNTY  
TRANSPORTATION DEPARTMENT  
ENGINEERING DIVISION

BENCH MARK  
DATA SHEET

ELEV.

44.74'

BM. NO.

559D




DATE DRAWN: MAY 1987 BY: RJJ

REF: F.B. PG. DATE

ELEV. BASED ON BM. NO.

DATE	TYPE	FB. PG.	BY
REVISIONS			



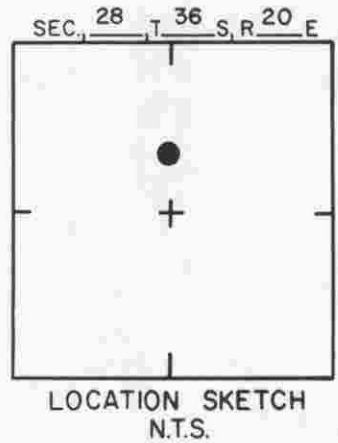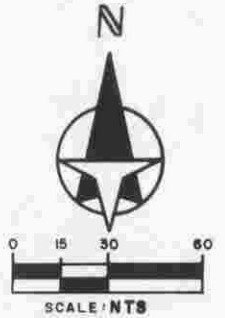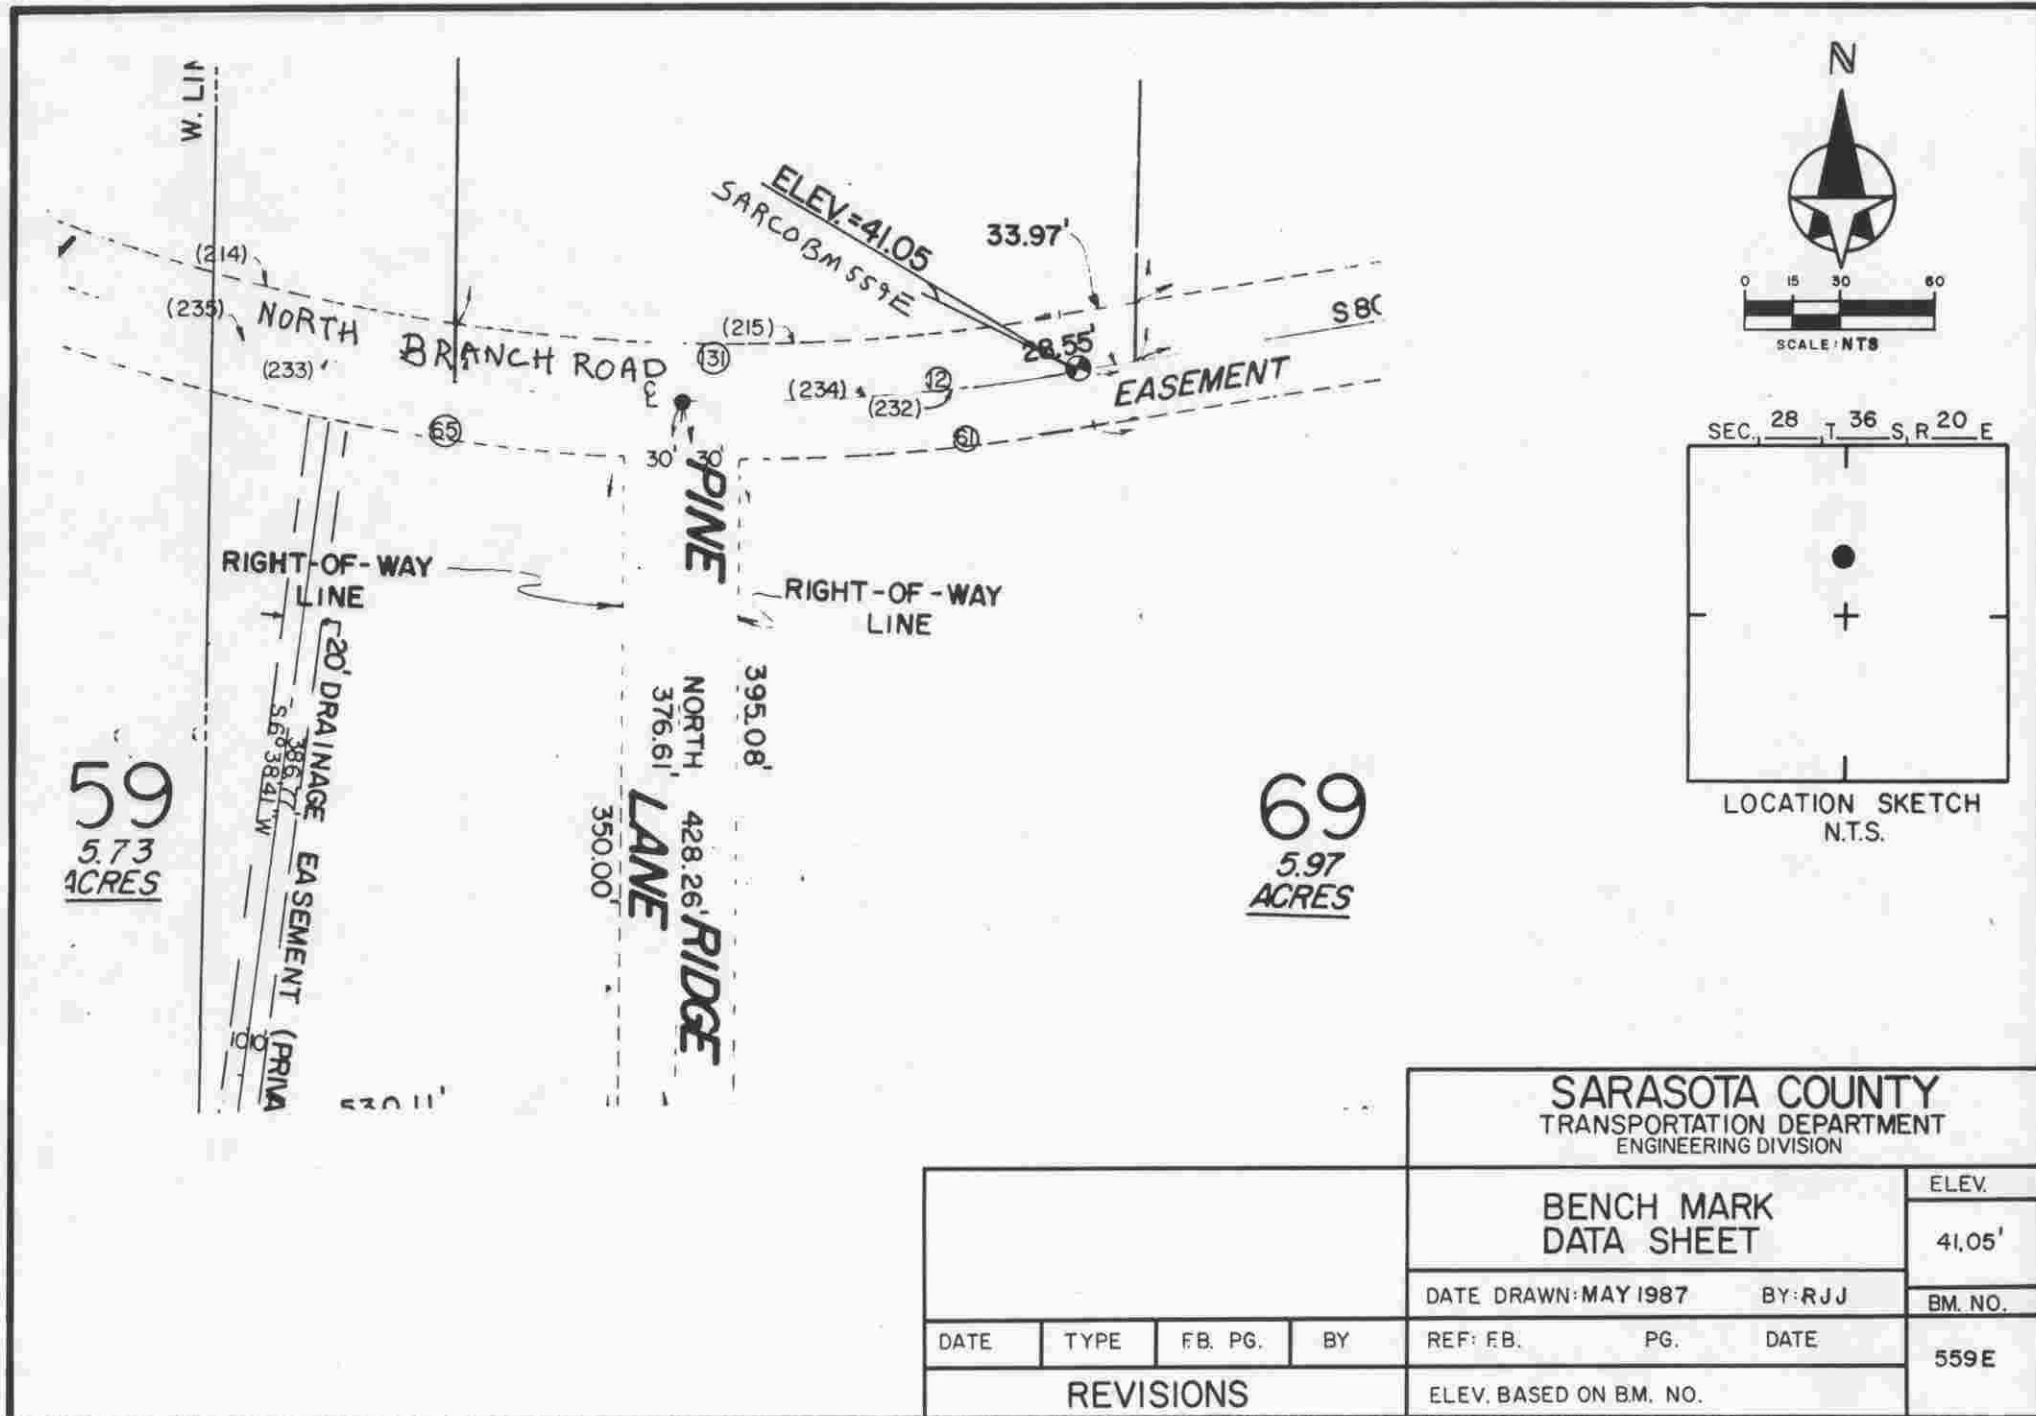

**SARASOTA COUNTY**  
 TRANSPORTATION DEPARTMENT  
 ENGINEERING DIVISION

**BENCH MARK  
 DATA SHEET**

ELEV.  
 41.05'  
 BM. NO.  
 559E


DATE DRAWN: MAY 1987 BY: RJJ

REF: FB. PG. DATE


ELEV. BASED ON BM. NO.

DATE	TYPE	FB. PG.	BY
------	------	---------	----


**REVISIONS**

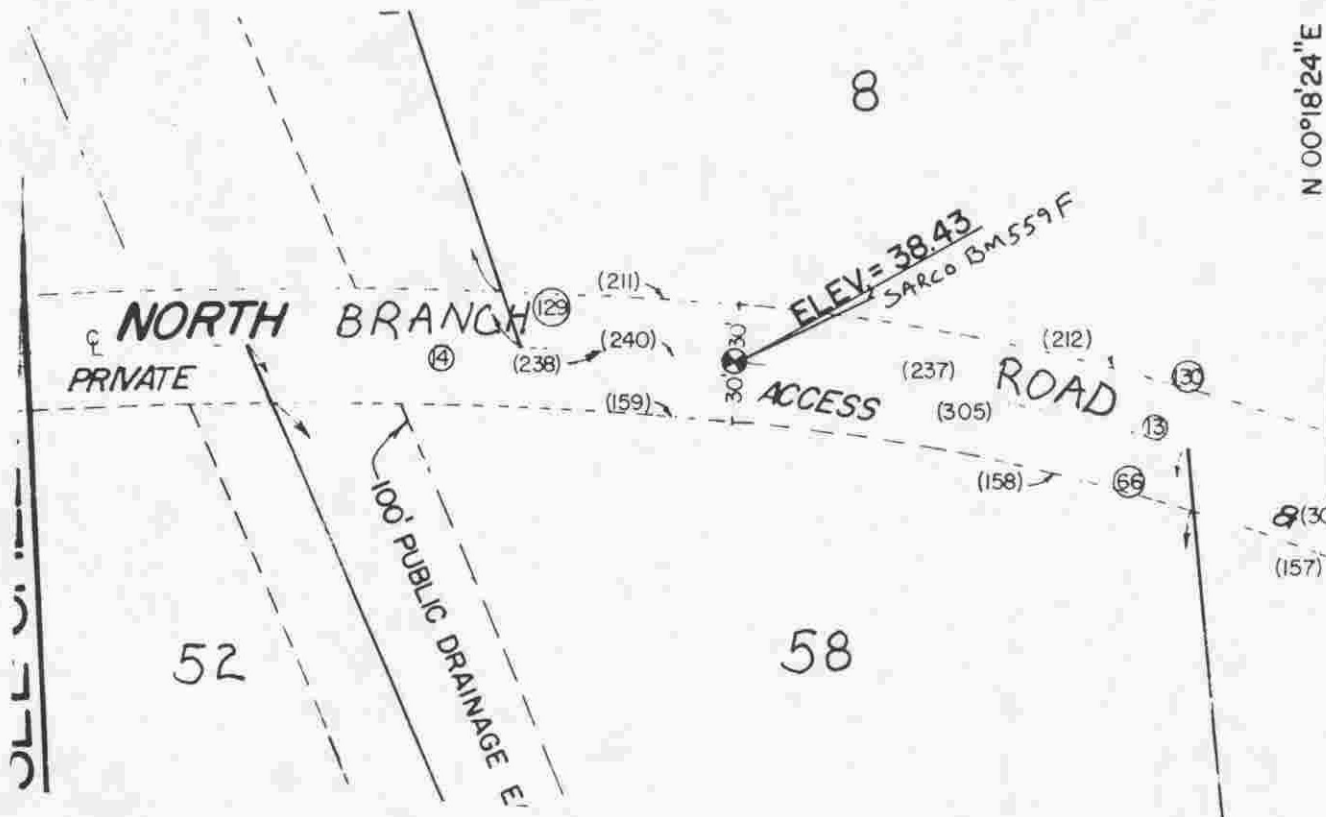

N 00°18'24"E

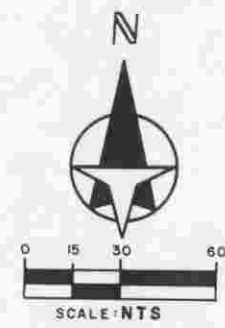

SEC. 28 T. 36 S. R. 20 E

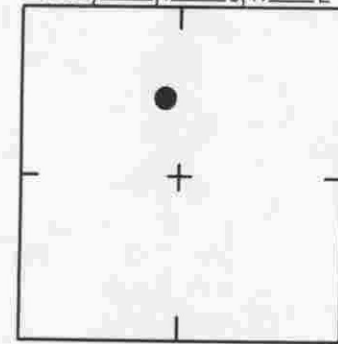

LOCATION SKETCH  
N.T.S.

**SARASOTA COUNTY**  
TRANSPORTATION DEPARTMENT  
ENGINEERING DIVISION

**BENCH MARK  
DATA SHEET**

ELEV.

38.43'

BM. NO.

559F

DATE DRAWN: MAY 1987 BY: RJJ

REF: FB. PG. DATE




ELEV. BASED ON BM. NO.

DATE	TYPE	FB. PG.	BY
REVISIONS			

ACRES

ACRES

N 11°40'15"  
496.65'  
530.83'

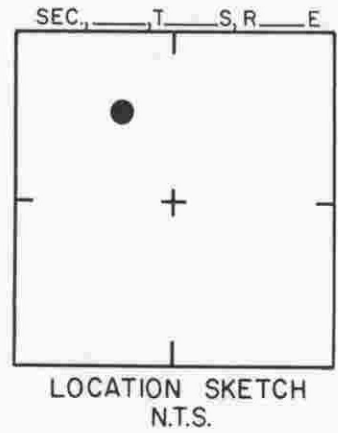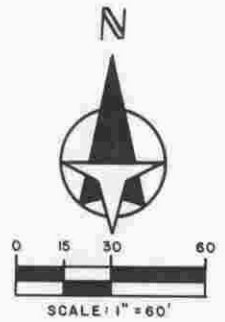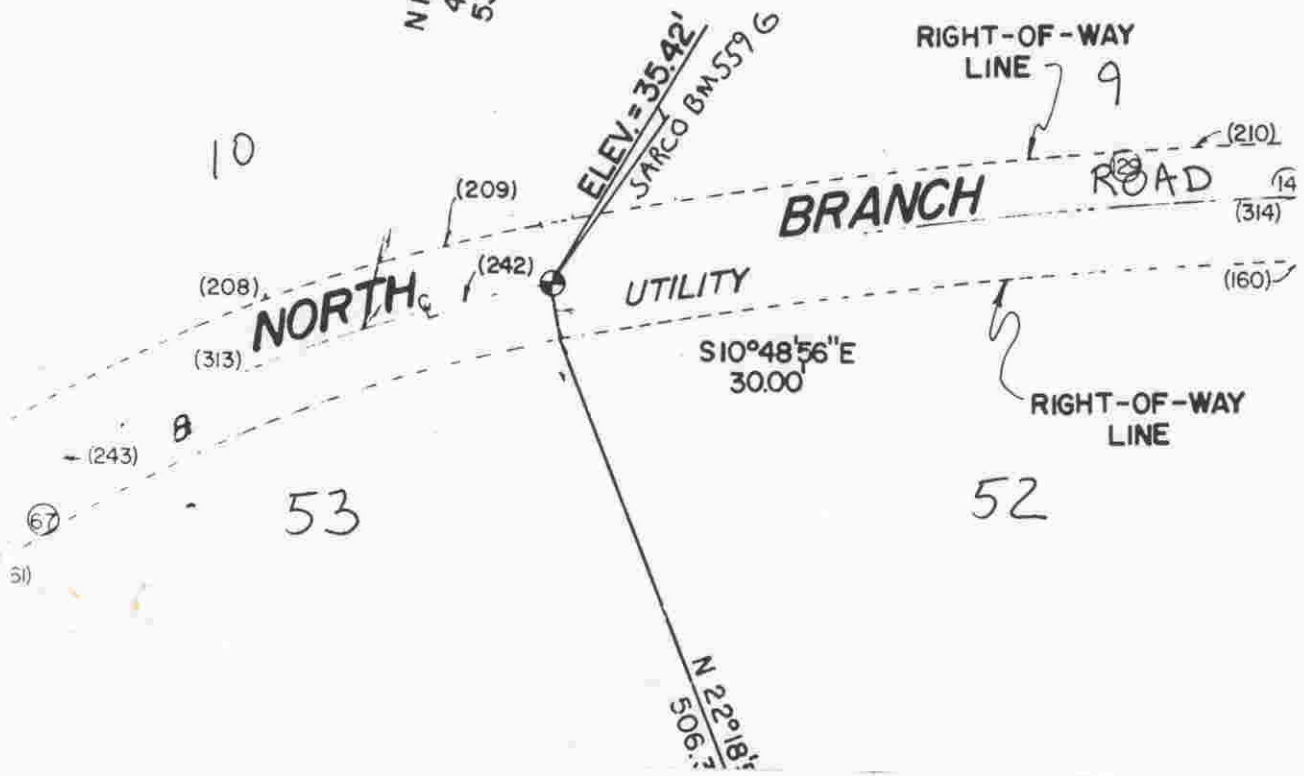

**SARASOTA COUNTY**  
TRANSPORTATION DEPARTMENT  
ENGINEERING DIVISION

**BENCH MARK DATA SHEET**

ELEV.  
35.42'  
BM. NO.  
559G




DATE DRAWN: MAY 1987 BY: RJJ  
REF: F.B. PG. DATE

DATE	TYPE	F.B. PG.	BY
------	------	----------	----




REVISIONS

ELEV. BASED ON BM. NO.



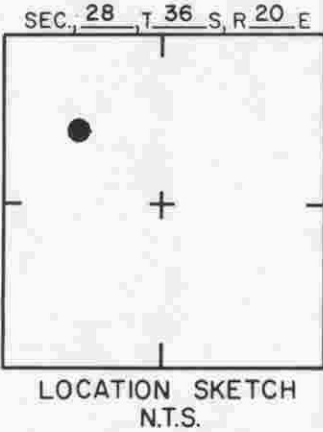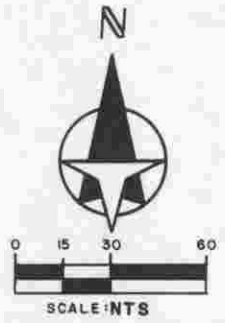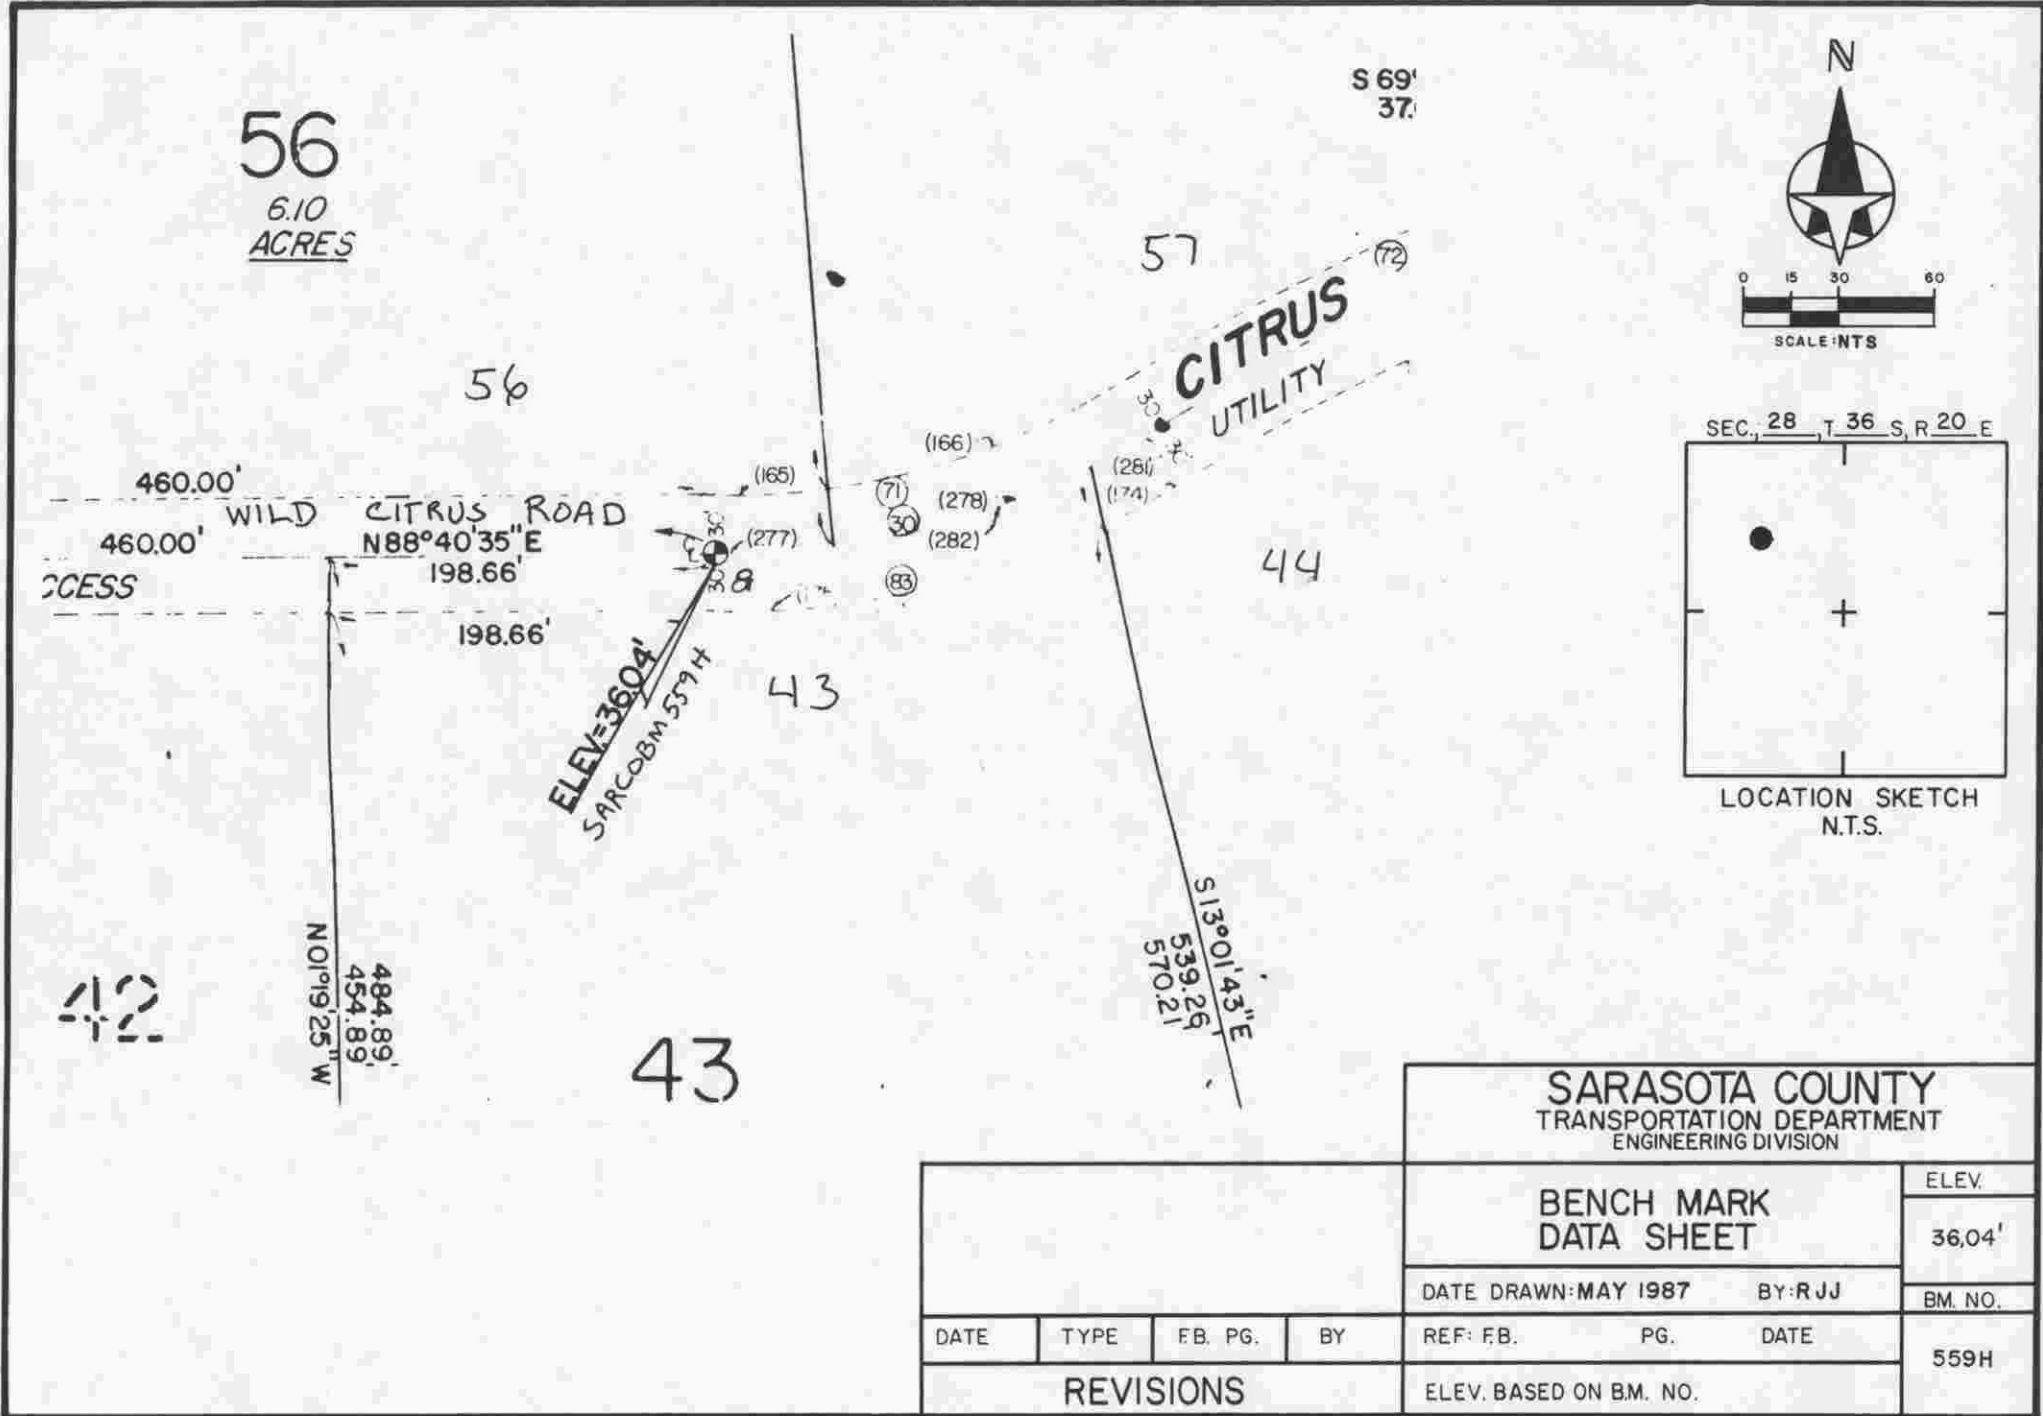

<b>SARASOTA COUNTY</b> TRANSPORTATION DEPARTMENT ENGINEERING DIVISION						
<b>BENCH MARK          DATA SHEET</b>						ELEV. 36.04'
DATE DRAWN: MAY 1987			BY: RJJ		BM. NO.	
DATE	TYPE	FB. PG.	BY	REF: FB.	PG.	DATE
<b>REVISIONS</b>						ELEV. BASED ON B.M. NO.

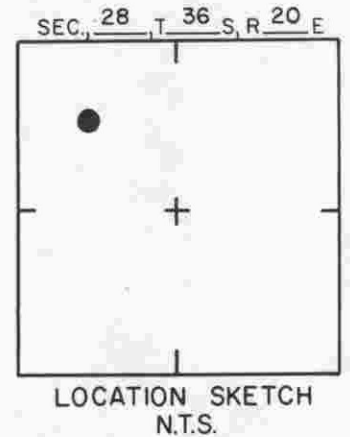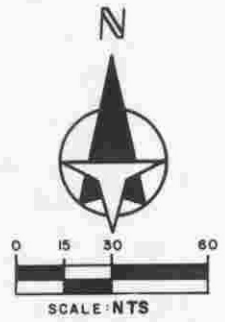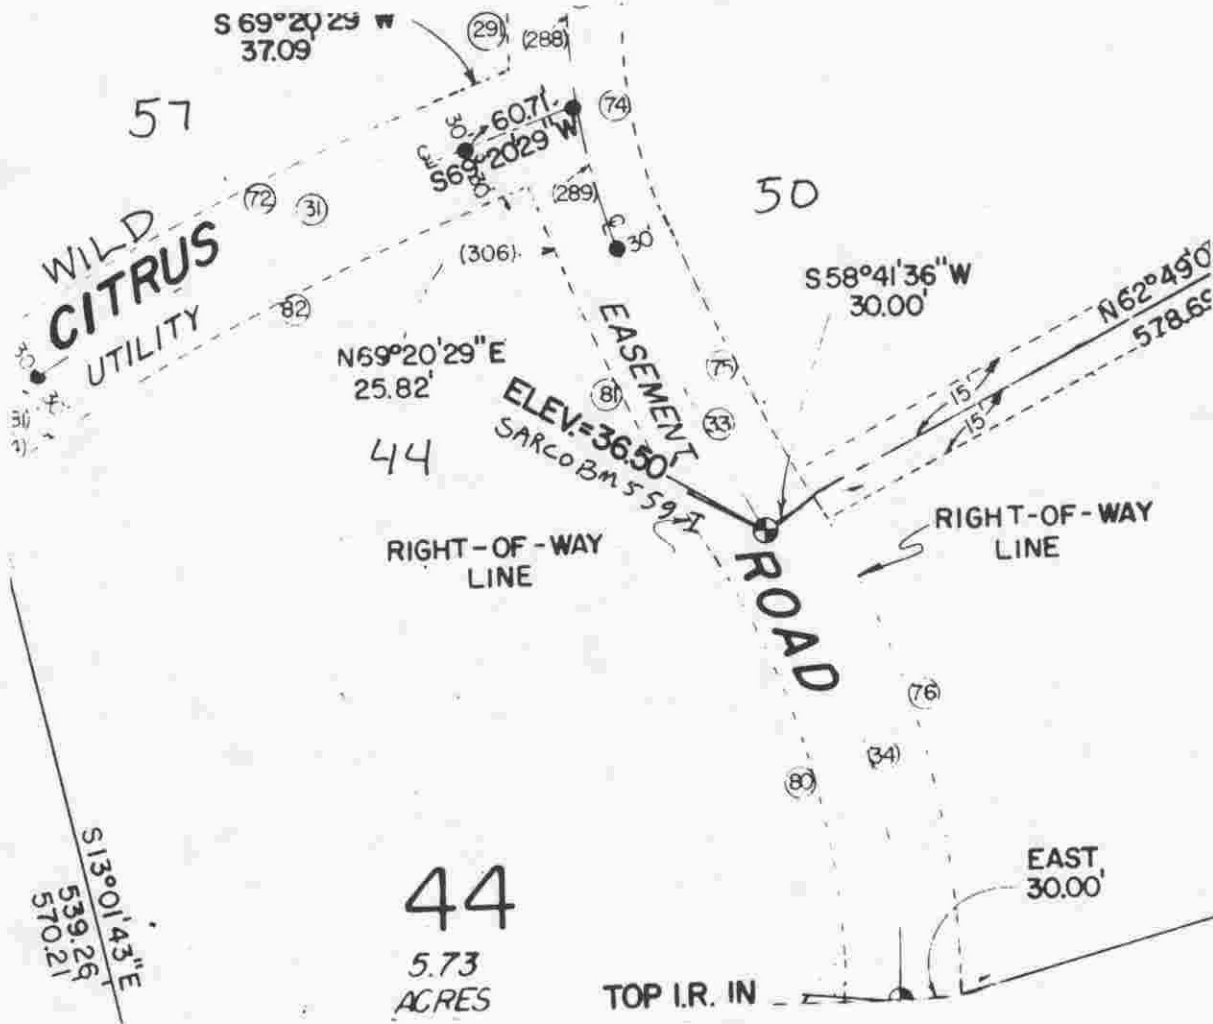

SARASOTA COUNTY  
 TRANSPORTATION DEPARTMENT  
 ENGINEERING DIVISION

BENCH MARK  
 DATA SHEET

ELEV.

36.50'

BM. NO.

5591

DATE DRAWN: MAY 1987

BY: RJJ

REF: FB.




PG.

DATE

ELEV. BASED ON B.M. NO.

DATE	TYPE	F.B. PG.	BY
REVISIONS			

OR MATCH SEE SHEET 11 OF 17 SHEETS

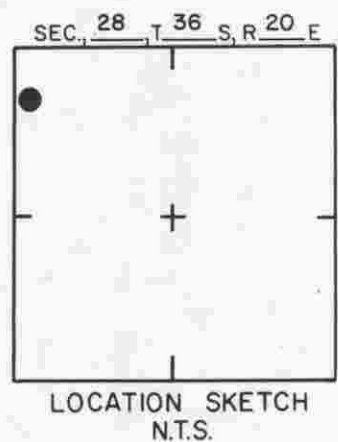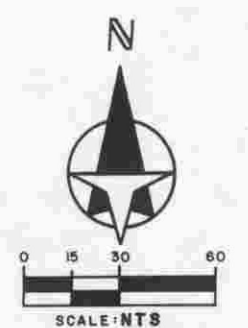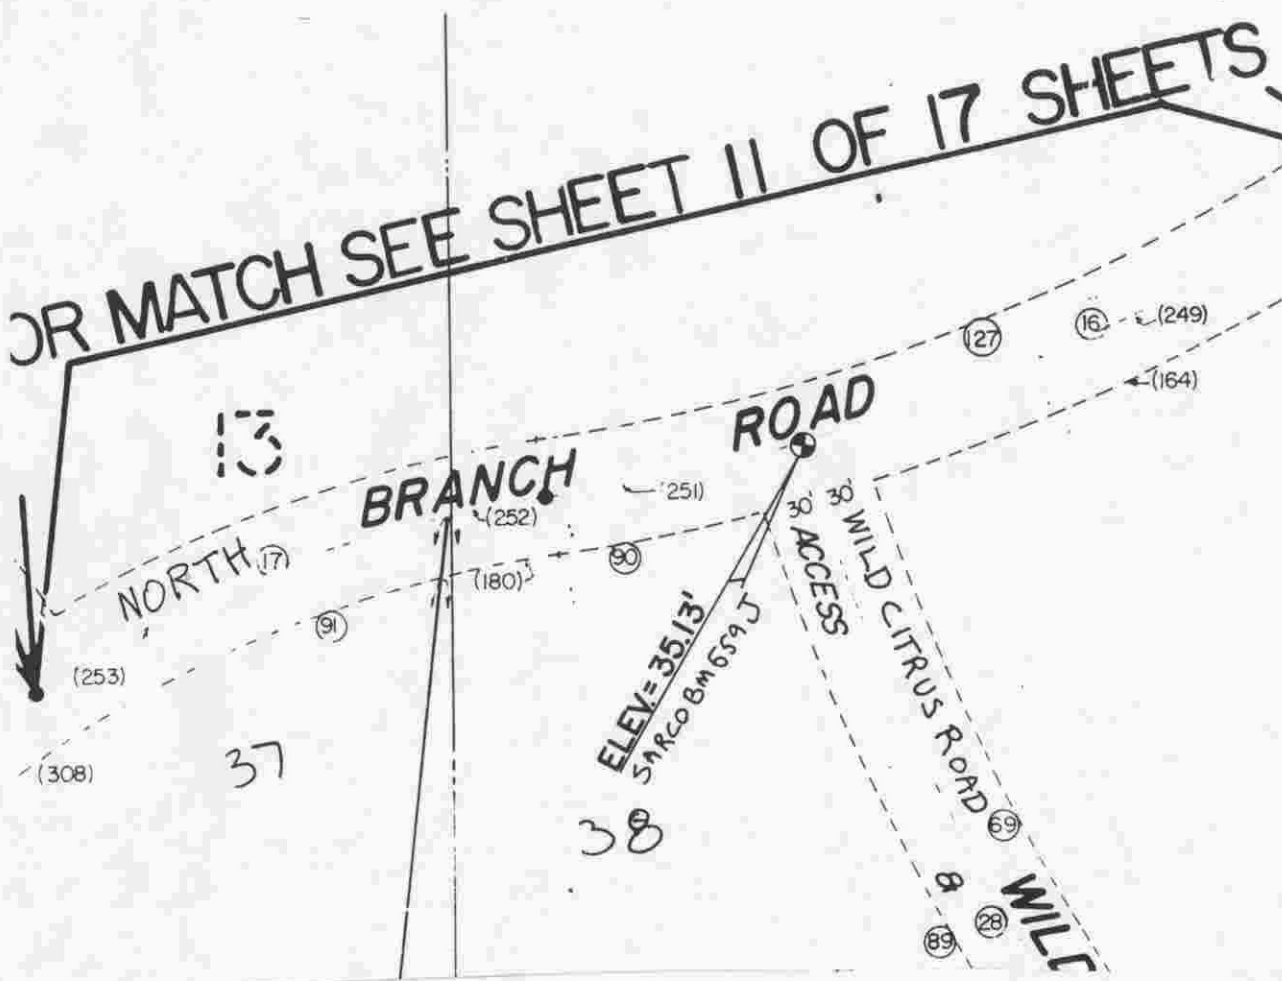

**SARASOTA COUNTY**  
 TRANSPORTATION DEPARTMENT  
 ENGINEERING DIVISION




**BENCH MARK DATA SHEET**

DATE DRAWN: MAY 1987		BY: RJJ		ELEV.
REF: FB.		PG.		35.13'
DATE		ELEV. BASED ON B.M. NO.		BM. NO.
				559 J

DATE	TYPE	FB. PG.	BY
REVISIONS			





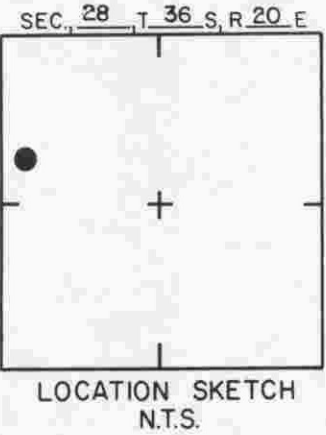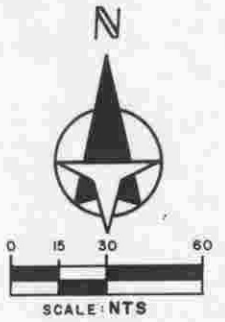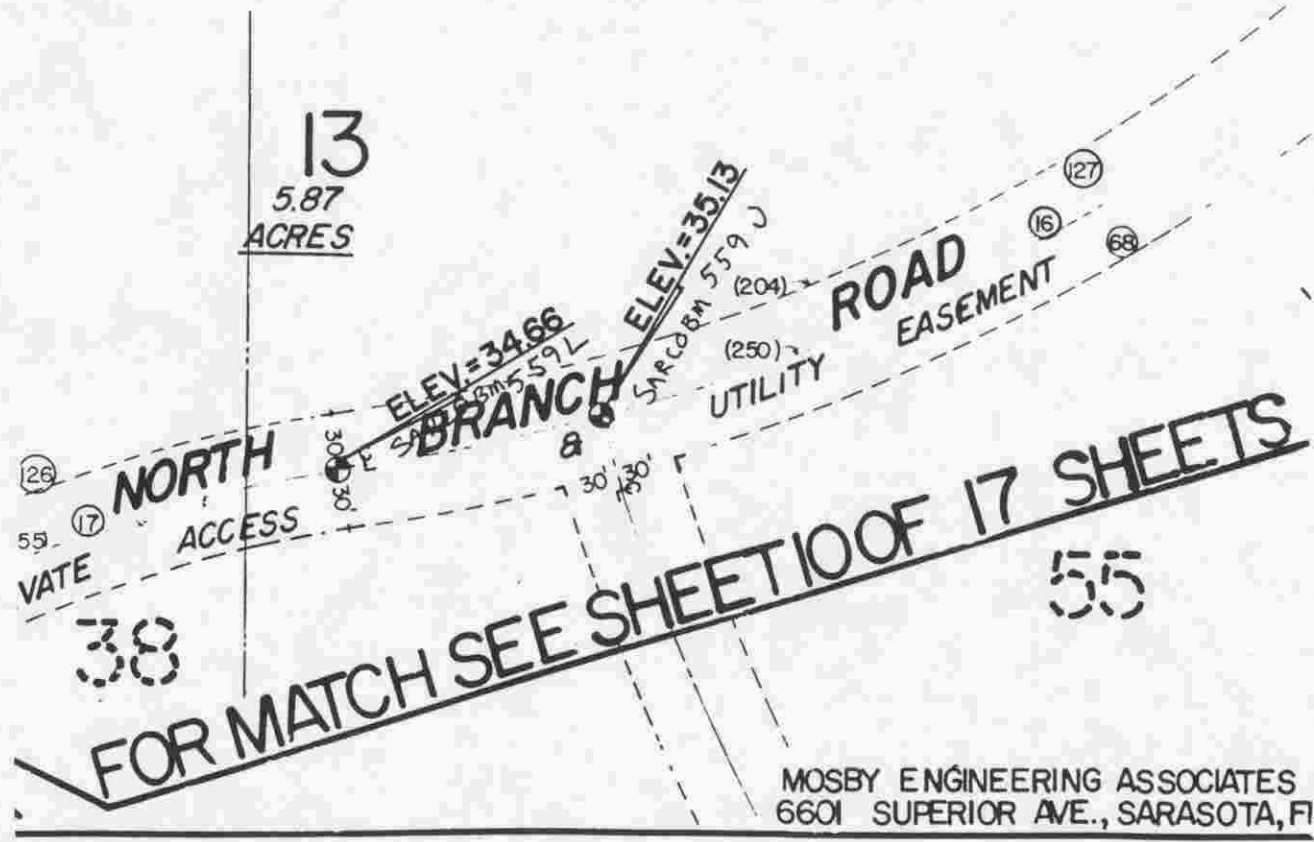

MOSBY ENGINEERING ASSOCIATES  
6601 SUPERIOR AVE., SARASOTA, FL

SARASOTA COUNTY  
TRANSPORTATION DEPARTMENT  
ENGINEERING DIVISION

BENCH MARK  
DATA SHEET

ELEV.  
34.66'

DATE DRAWN: MAY 1987 BY: R.J.J.

BM. NO.

DATE	TYPE	FB. PG.	BY
------	------	---------	----

REF: FB.	PG.	DATE
----------	-----	------

559L

REVISIONS

ELEV. BASED ON BM. NO.