
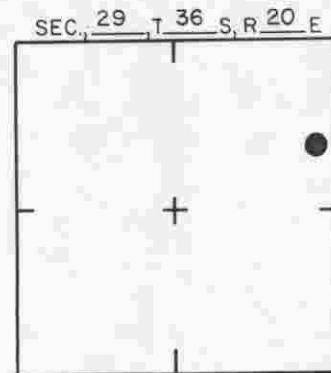


				SARASOTA COUNTY TRANSPORTATION DEPARTMENT ENGINEERING DIVISION			ELEV.
							33.17'
				DATE DRAWN: MAY 1987	BY: RJJ	BM. NO.	
				REF: F.B.	PG.	DATE	561
REVISIONS				ELEV. BASED ON B.M. NO.			

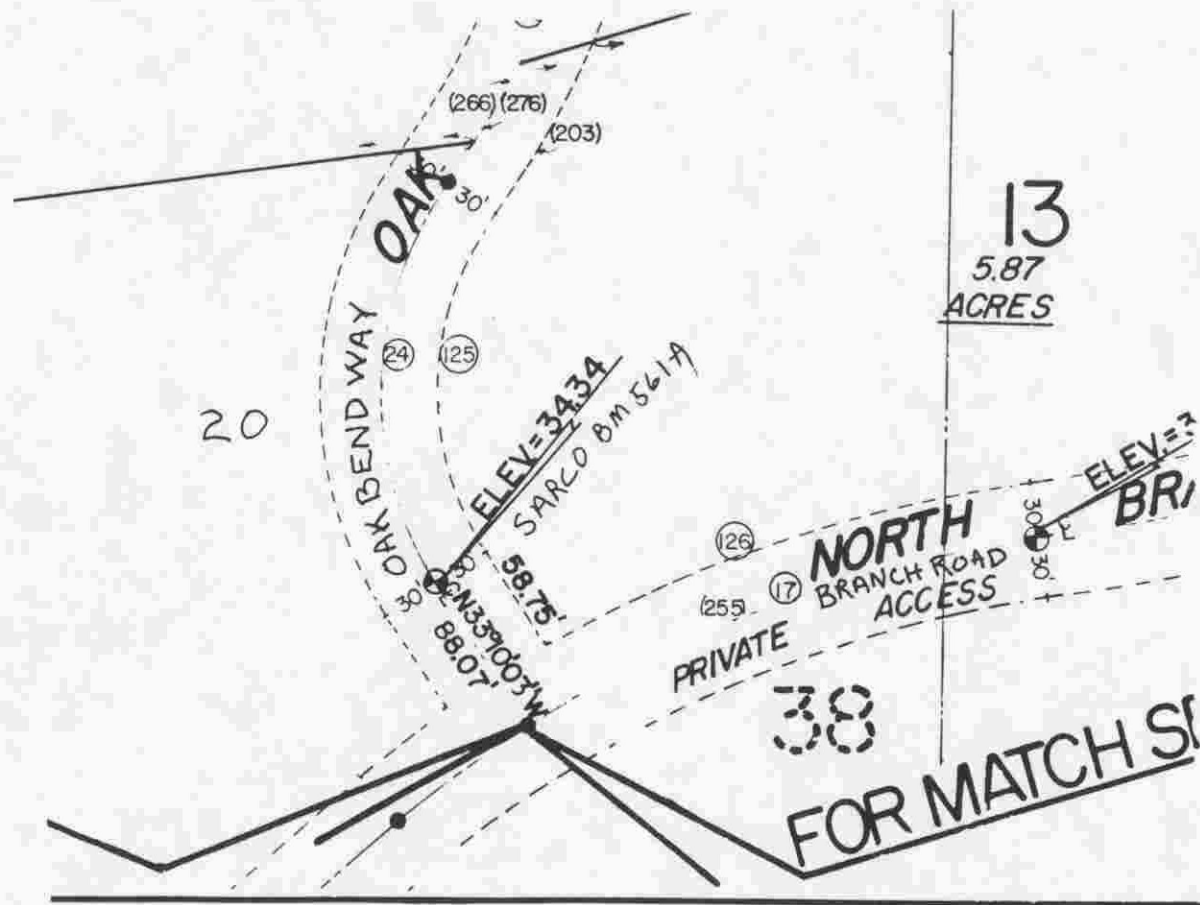

LOCATION SKETCH  
N.T.S.

SARASOTA COUNTY  
TRANSPORTATION DEPARTMENT  
ENGINEERING DIVISION

BENCH MARK  
DATA SHEET

ELEV.

34.34'

BM. NO.


561A

DATE DRAWN: MAY 1987 BY: RJJ

REF: FB. PG. DATE

ELEV. BASED ON BM. NO.

DATE	TYPE	FB. PG.	BY
REVISIONS			

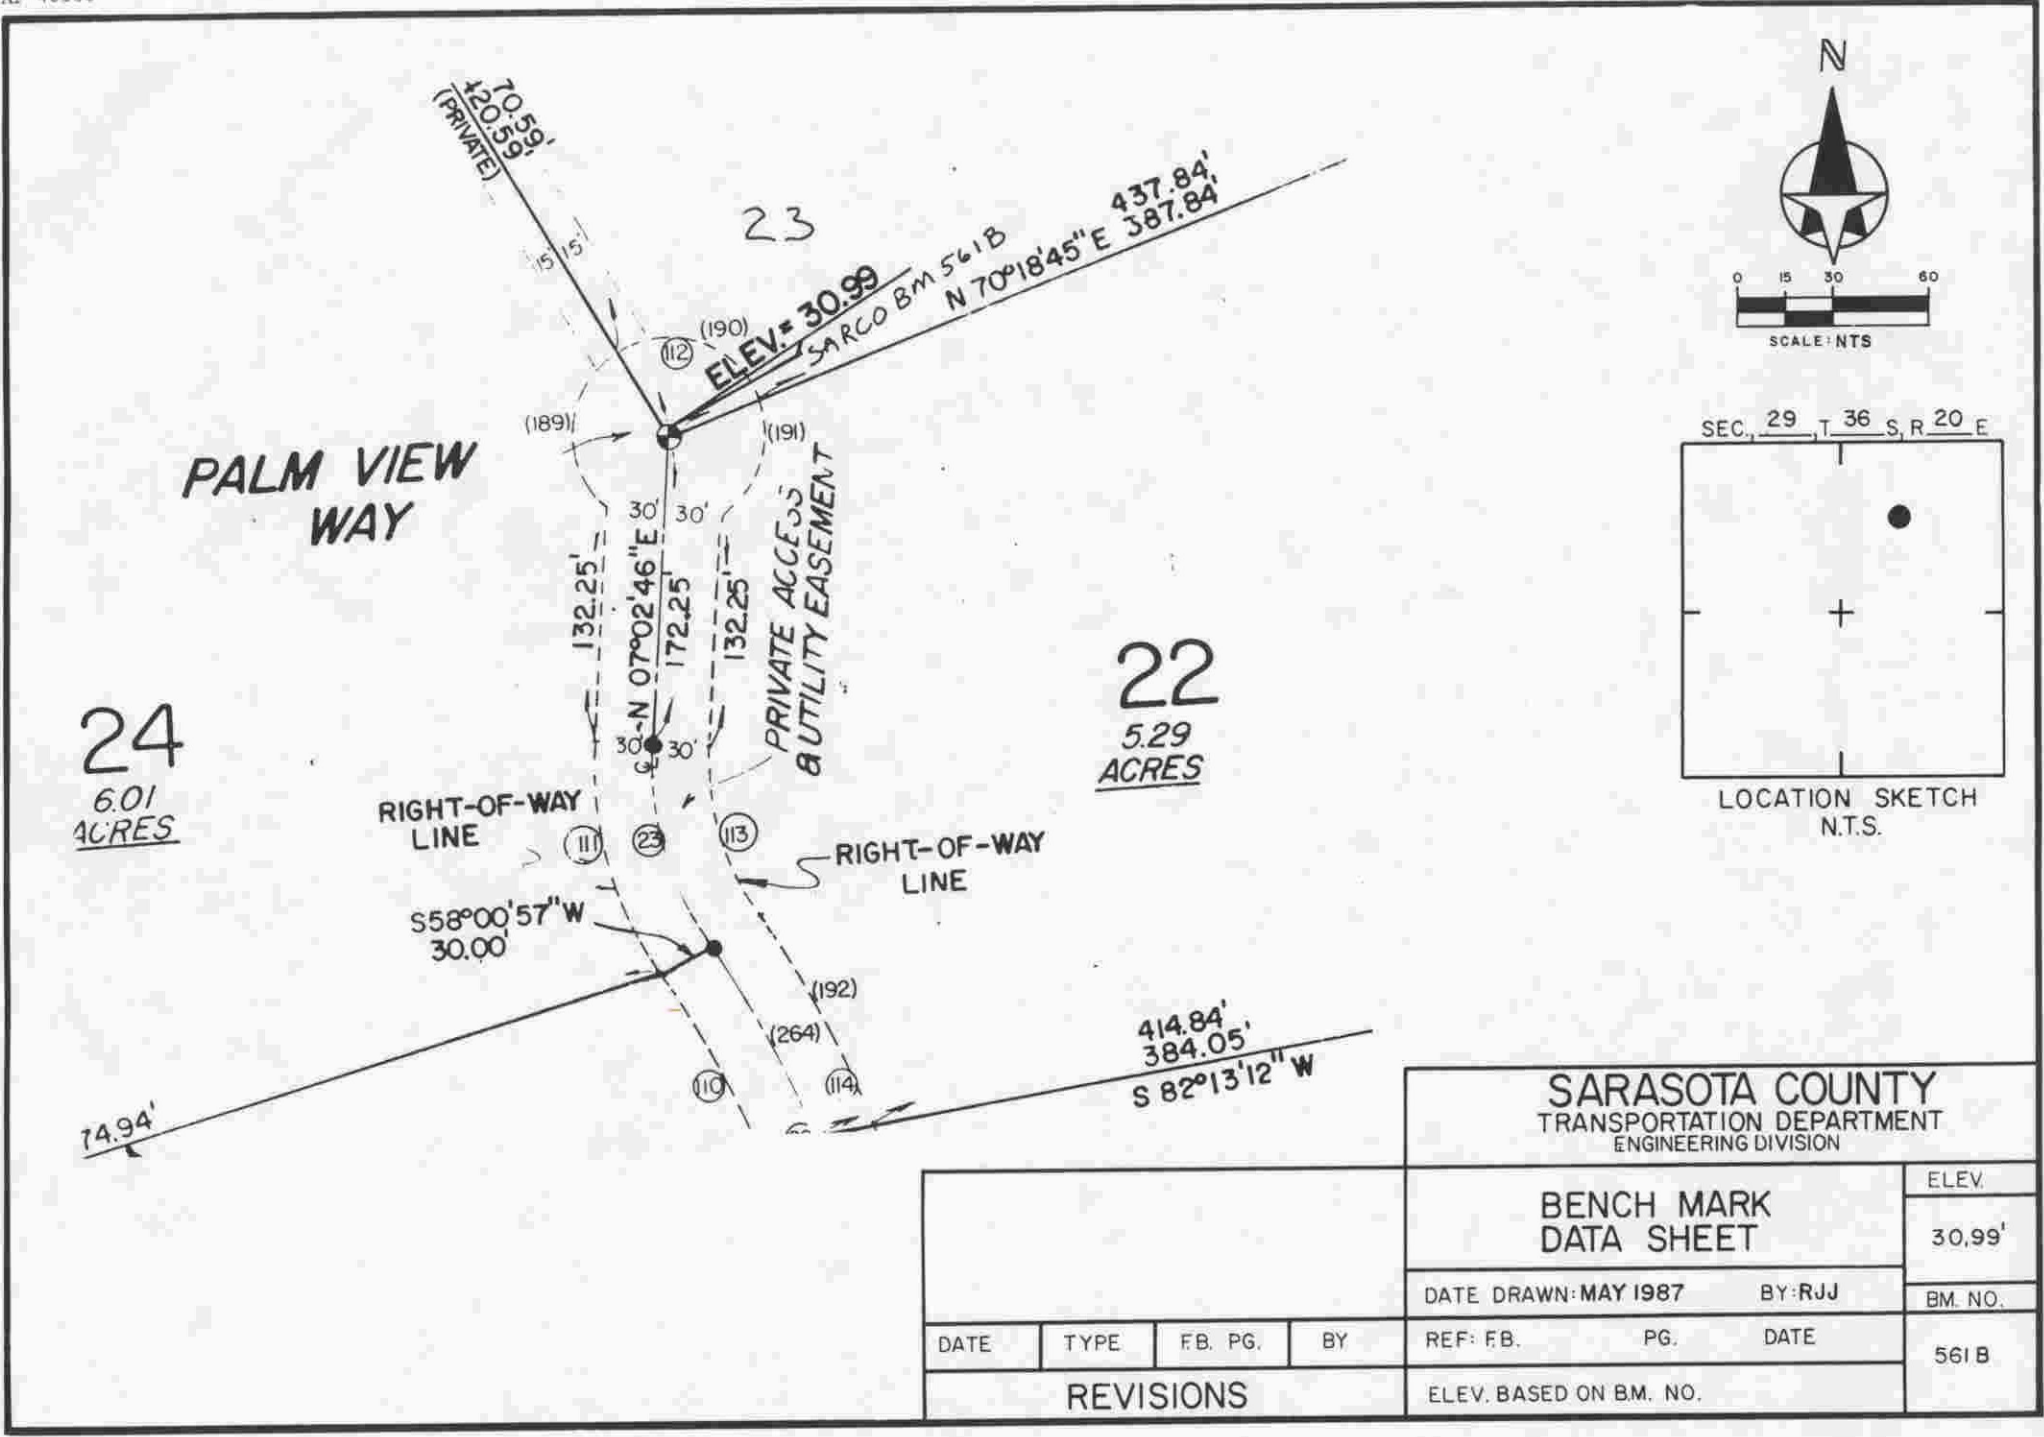

SARASOTA COUNTY  
TRANSPORTATION DEPARTMENT  
ENGINEERING DIVISION

BENCH MARK  
DATA SHEET

ELEV.

30.99'

BM. NO.

561 B

DATE DRAWN: MAY 1987

BY: RJJ


REF: FB.

PG.



DATE

ELEV. BASED ON BM. NO.

DATE	TYPE	FB. PG.	BY
REVISIONS			

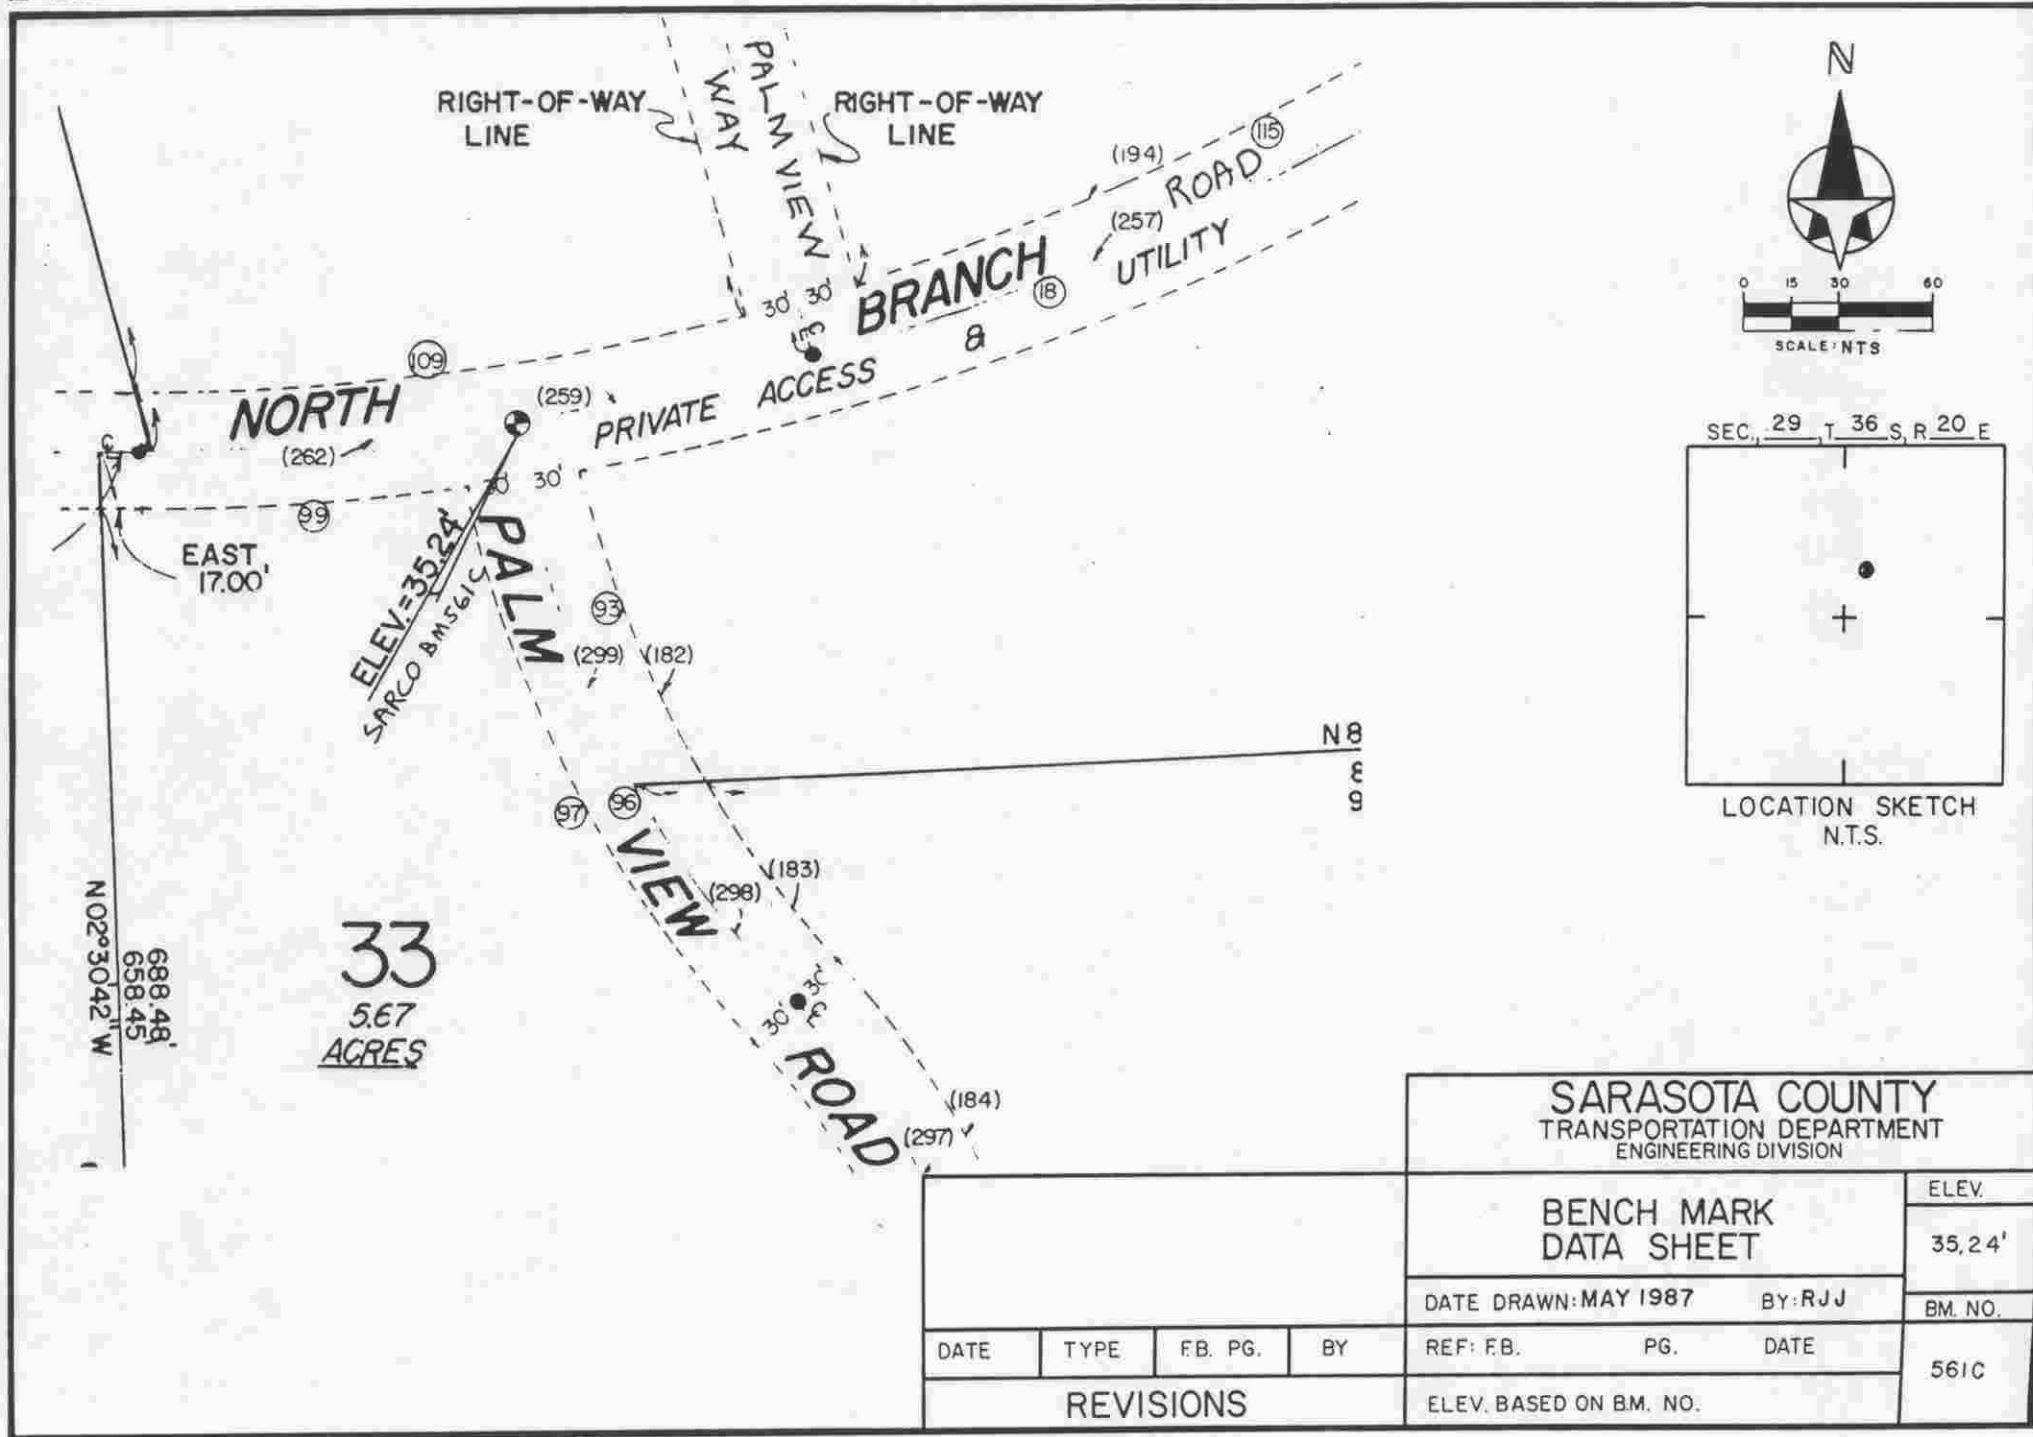

**33**  
5.67  
ACRES

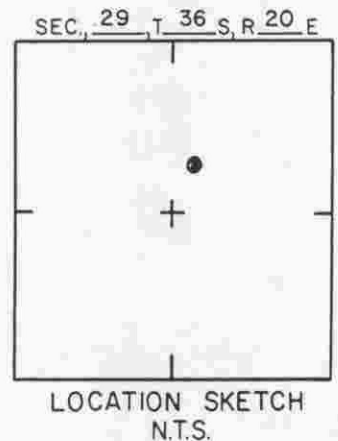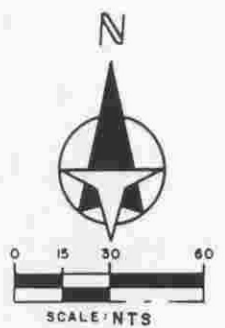

**SARASOTA COUNTY**  
TRANSPORTATION DEPARTMENT  
ENGINEERING DIVISION




**BENCH MARK  
DATA SHEET**

ELEV.  
35.24'  
BM. NO.  
561C

DATE DRAWN: MAY 1987 BY: RJJ  
REF: FB. PG. DATE

ELEV. BASED ON BM. NO.

DATE	TYPE	FB. PG.	BY
REVISIONS			

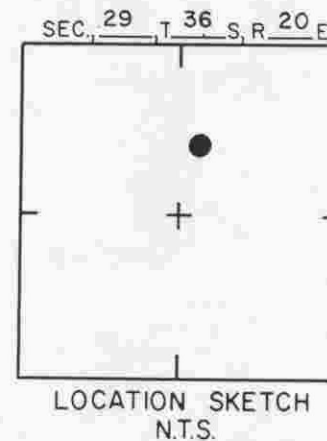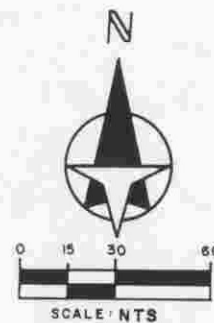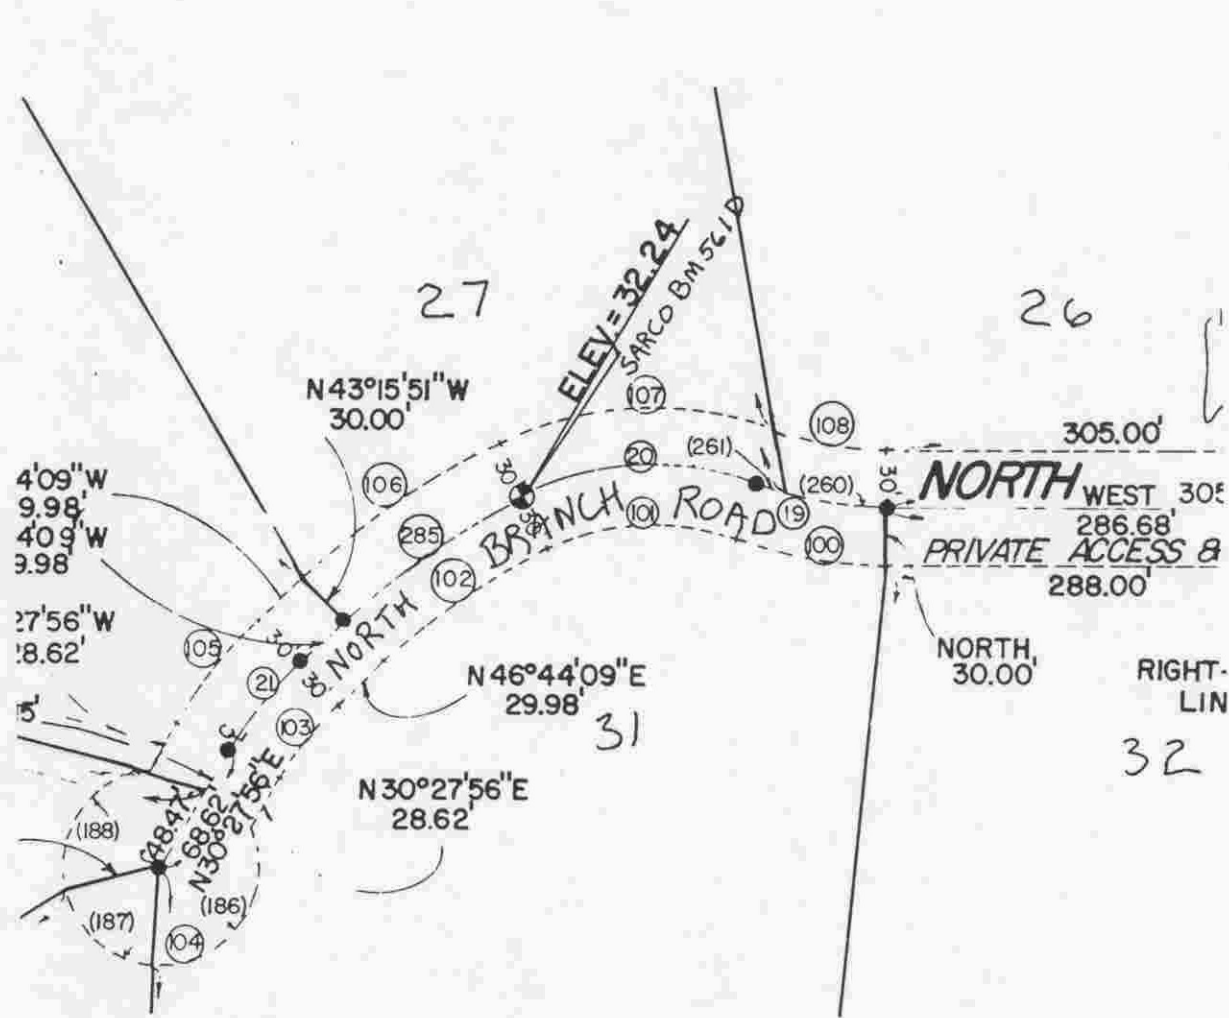






<b>SARASOTA COUNTY</b> TRANSPORTATION DEPARTMENT ENGINEERING DIVISION			
<b>BENCH MARK                  DATA SHEET</b>			ELEV. 32,24'
DATE DRAWN: MAY 1987		BY: RJJ	
REF: FB.		PG.	DATE
REVISIONS			BM. NO. 561 D
ELEV. BASED ON B.M. NO.			

DATE	TYPE	FB. PG.	BY
REVISIONS			

33  
5.67  
RES

35  
5.21  
ACRES

34  
5.18  
ACRES

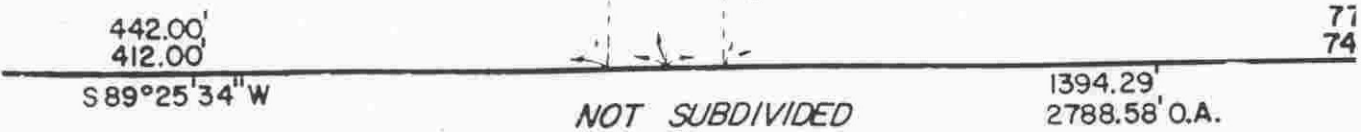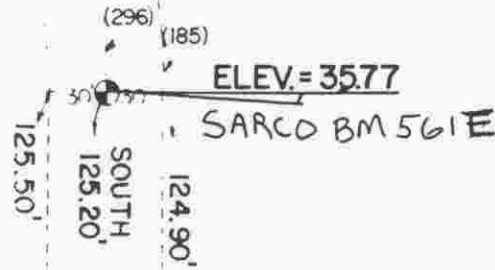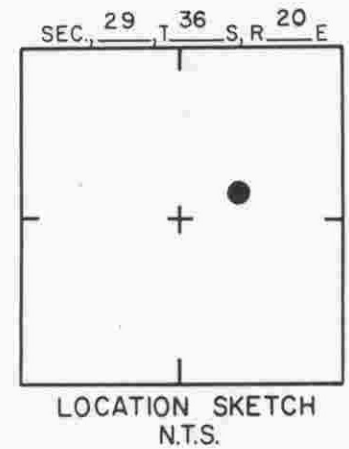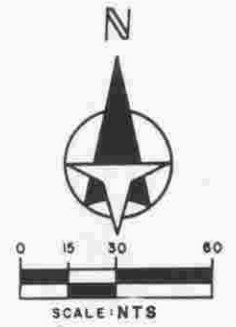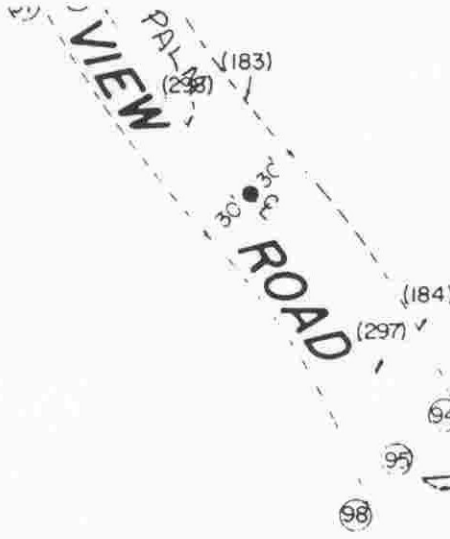

NOT SUBDIVIDED

SARASOTA COUNTY  
TRANSPORTATION DEPARTMENT  
ENGINEERING DIVISION

BENCH MARK  
DATA SHEET

ELEV.  
35.77'  
BM. NO.  
561 E

DATE DRAWN: MAY 1987 BY: RJJ

DATE	TYPE	FB. PG.	BY
------	------	---------	----

REF: FB. PG. DATE

REVISIONS

ELEV. BASED ON BM. NO.