



REVISIONS / REMARKS
SARCO BM DISK SET IN TOP OF 3' CONCRETE WALL
SET BY: Sarasota County

SARASOTA COUNTY TRANSPORTATION DEPARTMENT ENGINEERING DIVISION, SURVEY/MAPPING SECTION	
BENCH MARK DATA SHEET	ELEV. 23.54'
	B.M. NO. 731
DATE DRAWN: DEC 1997 BY: MLS	
REF.: F.B. 280 PG. 52 DATE: OCT 1997	
ELEV. BASED ON B.M. NO. USGS P-94	

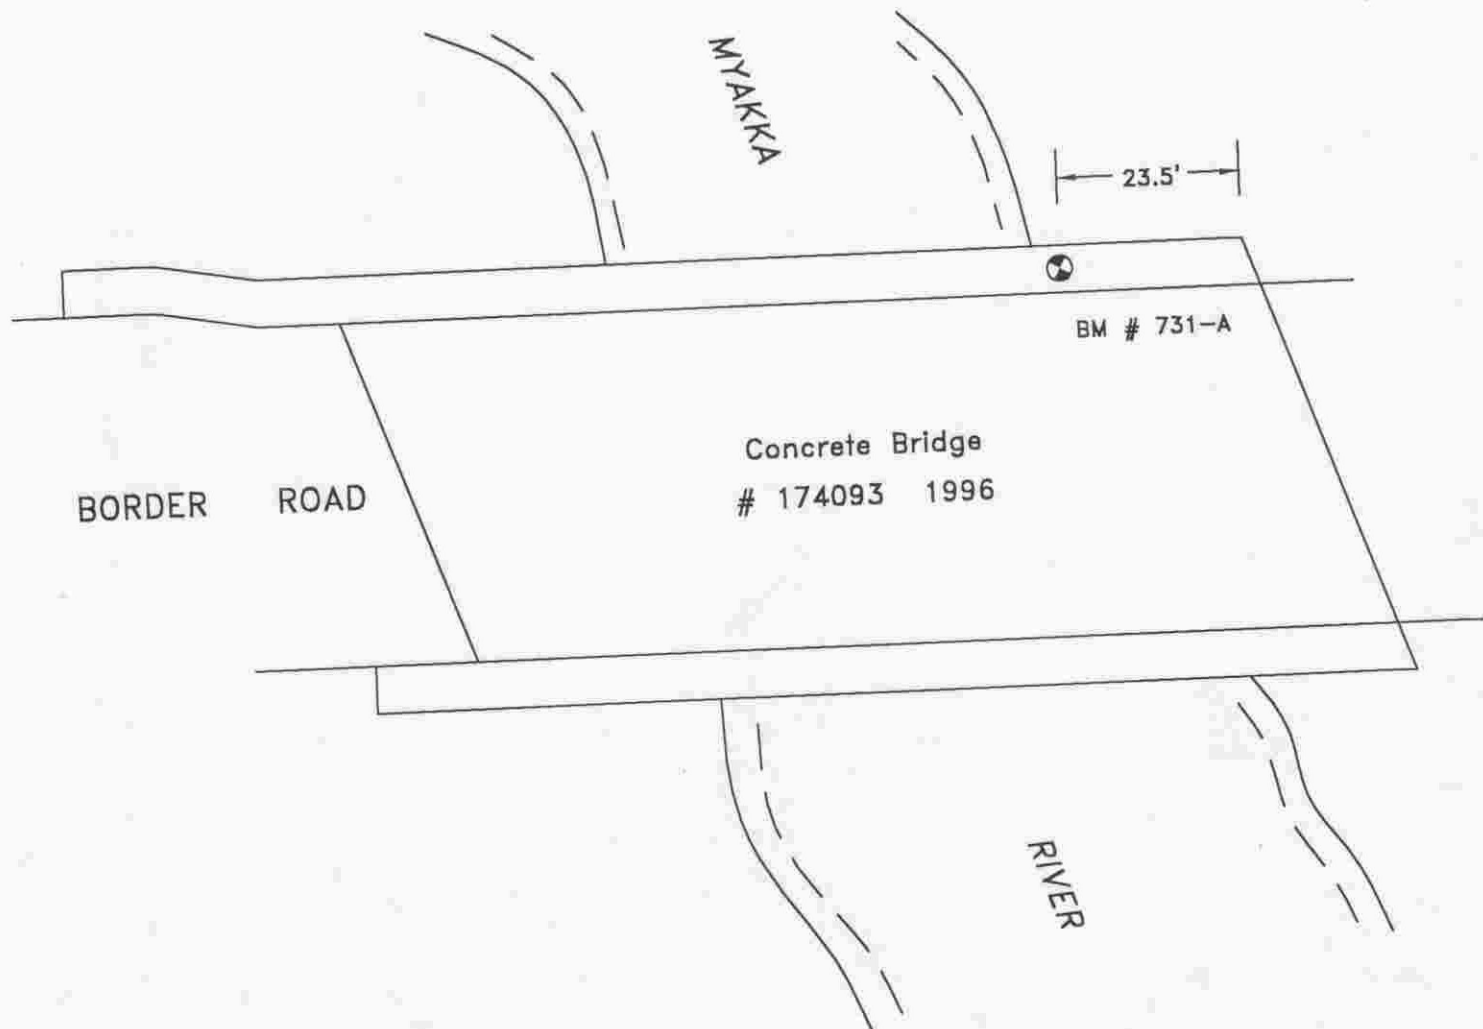

SEC., 6 , T. 39 S., R. 20 E.

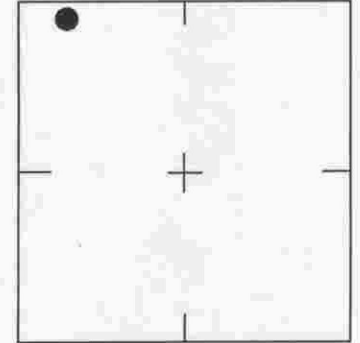

LOCATION SKETCH
N.T.S.

SARASOTA COUNTY TRANSPORTATION DEPARTMENT ENGINEERING DIVISION, SURVEY/MAPPING SECTION	
BENCH MARK DATA SHEET	ELEV. 23.69'
DATE DRAWN: DEC 1997 BY: MLS	B.M. NO. 731-A
REF.: F.B. 280 PG. 52 DATE: OCT 1997	ELEV. BASED ON B.M. NO. USGS P-94

REVISIONS / REMARKS
SARCO BM DISK SET IN TOP OF 3' CONCRETE WALL
SET BY: Sarasota County