



SARCO BM #732
 FDOT Brass Disk
 Stamped
 "175 R 18"

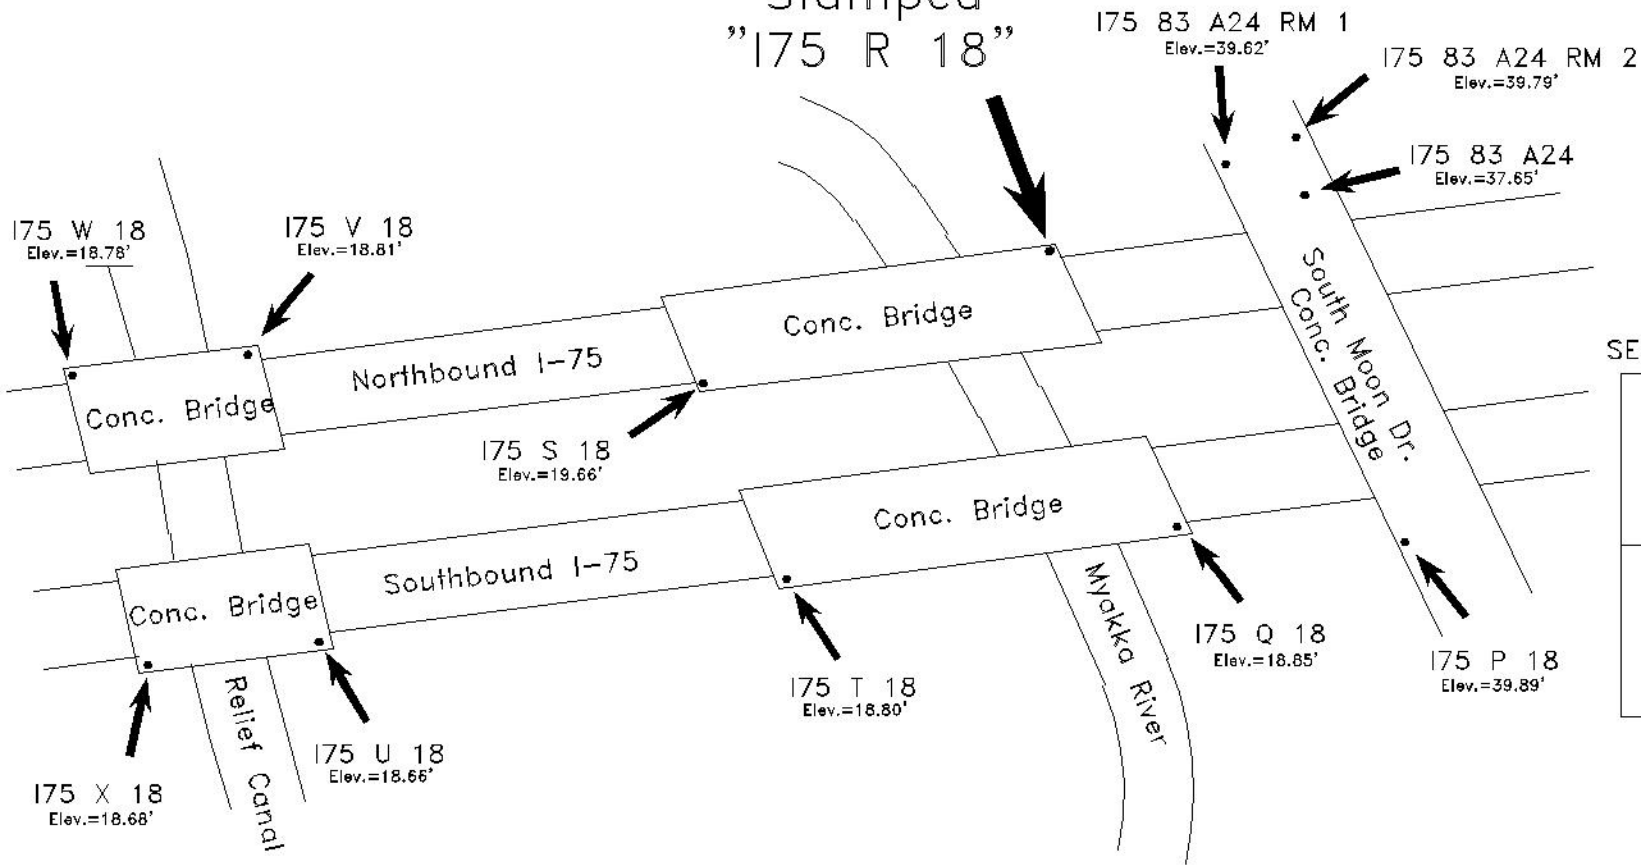

SCALE: N.T.S.

SEC., 6 , T 39 S, R 20 E

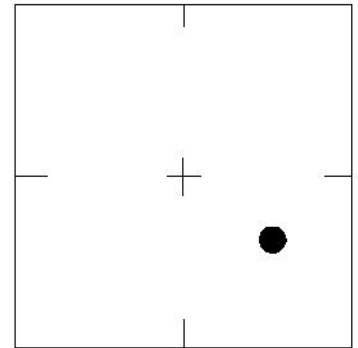

LOCATION SKETCH
 N.T.S.

SARASOTA COUNTY
 TRANSPORTATION DEPARTMENT
 ENGINEERING DIVISION, SURVEY/MAPPING SECTION

REVISIONS / REMARKS
7/29/03 Fixed Sketch & Elev's
SET BY: Florida Department of Transportation

BENCH MARK DATA SHEET	ELEV.
DATE DRAWN: 7/29/03 BY: ND	18.83
REF.: FDOT BM I75 R 18	NGVD29'
ELEV. BASED ON B.M. NO. FDOT	B.M. NO.
	732