

SARASOTA COUNTY
TRANSPORTATION DEPARTMENT
ENGINEERING DIVISION

**BENCH MARK
DATA SHEET**

ELEV.

11.39

BM. NO.

853


DATE DRAWN: 8-12-85

BY: WFW


DATE	TYPE	FB. PG.	BY
REVISIONS			

REF: FB. PG. DATE

ELEV. BASED ON D.O.T.

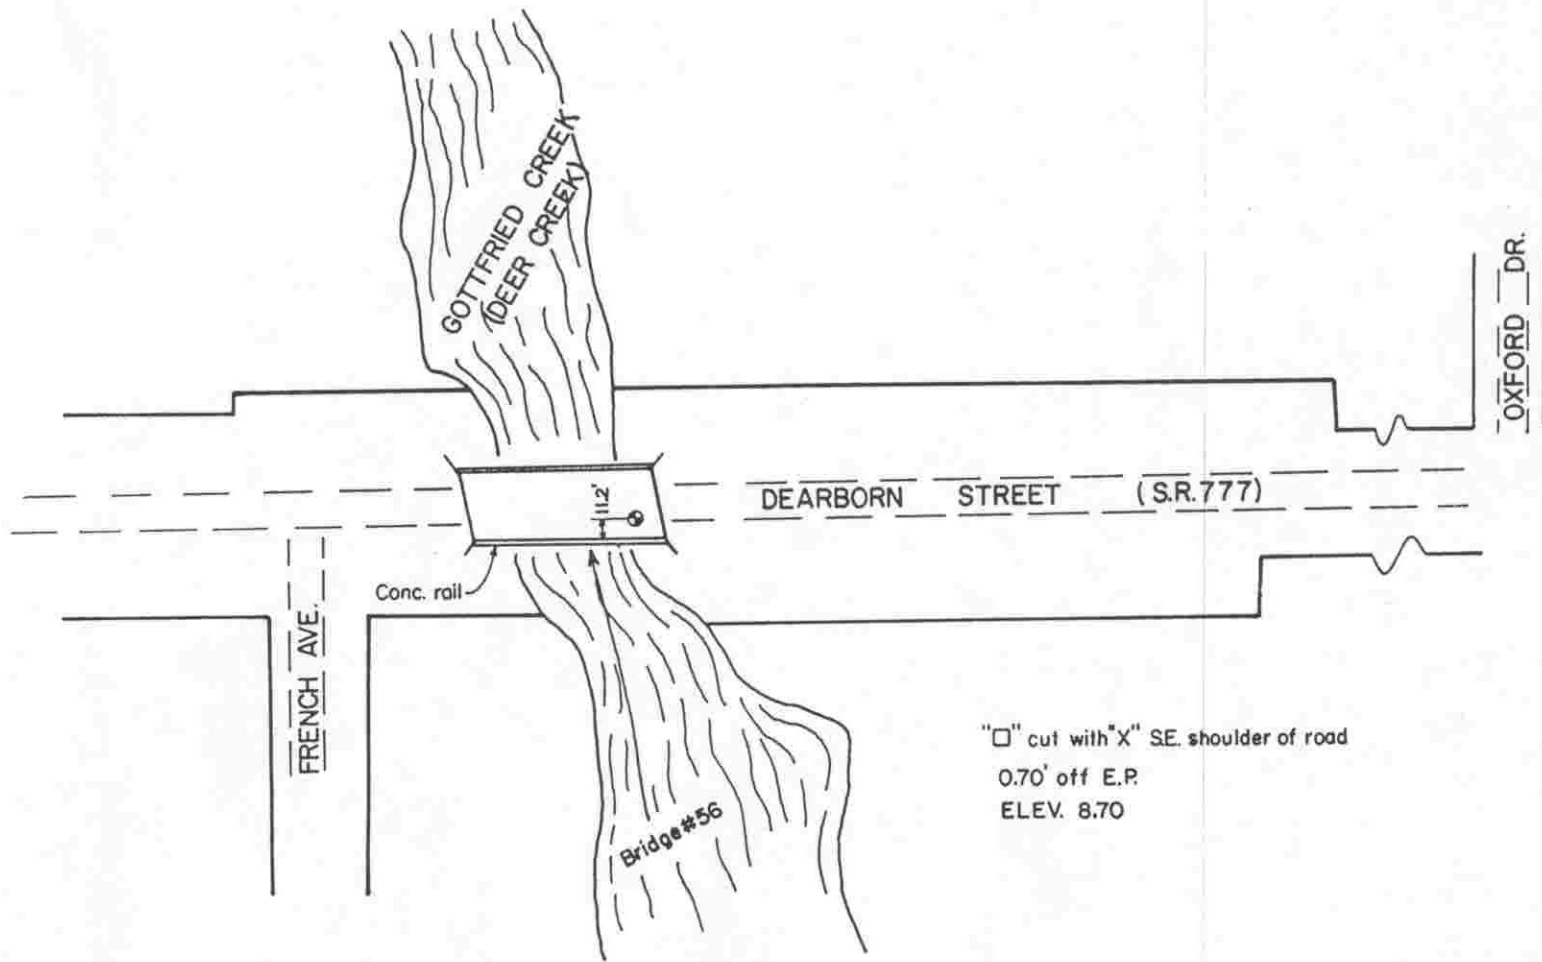

SEC. 31, T. 40 S, R. 20 E

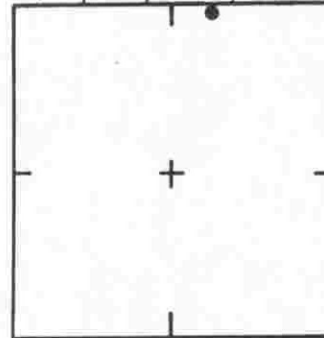

LOCATION SKETCH
N.T.S.

SARASOTA COUNTY
TRANSPORTATION DEPARTMENT
ENGINEERING DIVISION

BENCH MARK
DATA SHEET

ELEV.

8.70

BM. NO.

853 A

DATE DRAWN: 8-13-85 BY: WFW

REF: F.B. PG. DATE

ELEV. BASED ON B.M. NO. SARCO 852

DATE	TYPE	F.B. PG.	BY
REVISIONS			