
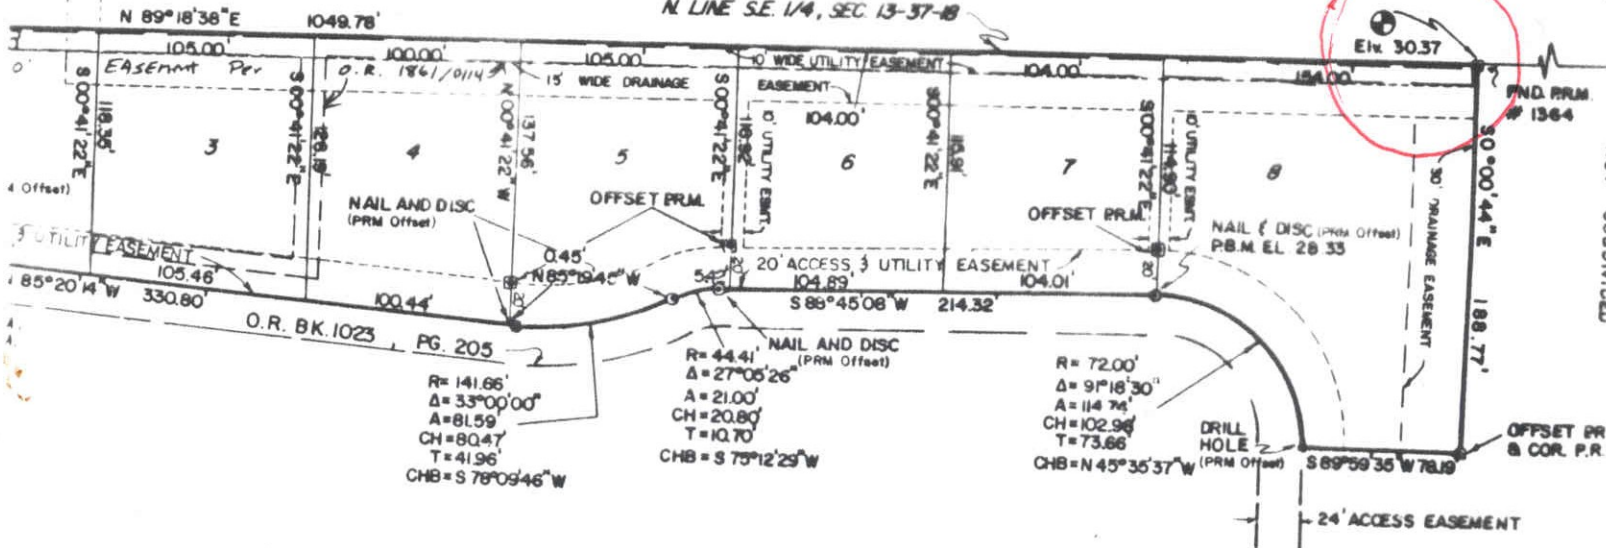



NOT SUBDIVIDED

N. LINE S.E. 1/4, SEC. 13-37-18

BROKEN CONC. &
N.E. COR. S.E. 1/4
SEC. 13-37-18
DNR. DOC. #1436

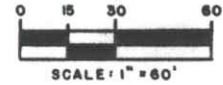

SEC. 13, T. 37, S. R. 18 E

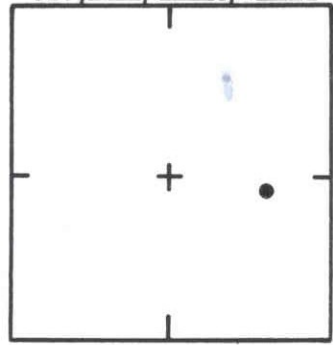

LOCATION SKETCH
N.T.S.

SARASOTA COUNTY
TRANSPORTATION DEPARTMENT
ENGINEERING DIVISION

**BENCH MARK
DATA SHEET**

ELEV.

30.37'

BM. NO.

96

DATE DRAWN: 9-86 BY: PJB

REF: P.B. 31 PG. 21 DATE 8-86

ELEV. BASED ON B.M. NO. SARCO 94

DATE	TYPE	F.B. PG.	BY
REVISIONS			