


S 1/2 3-38-22 Sht. No. 1014

S.R. 72

N 1/2 9-38-22 Sht. No. 1025

N 1/2 11-38-22 Sht. No. 1029

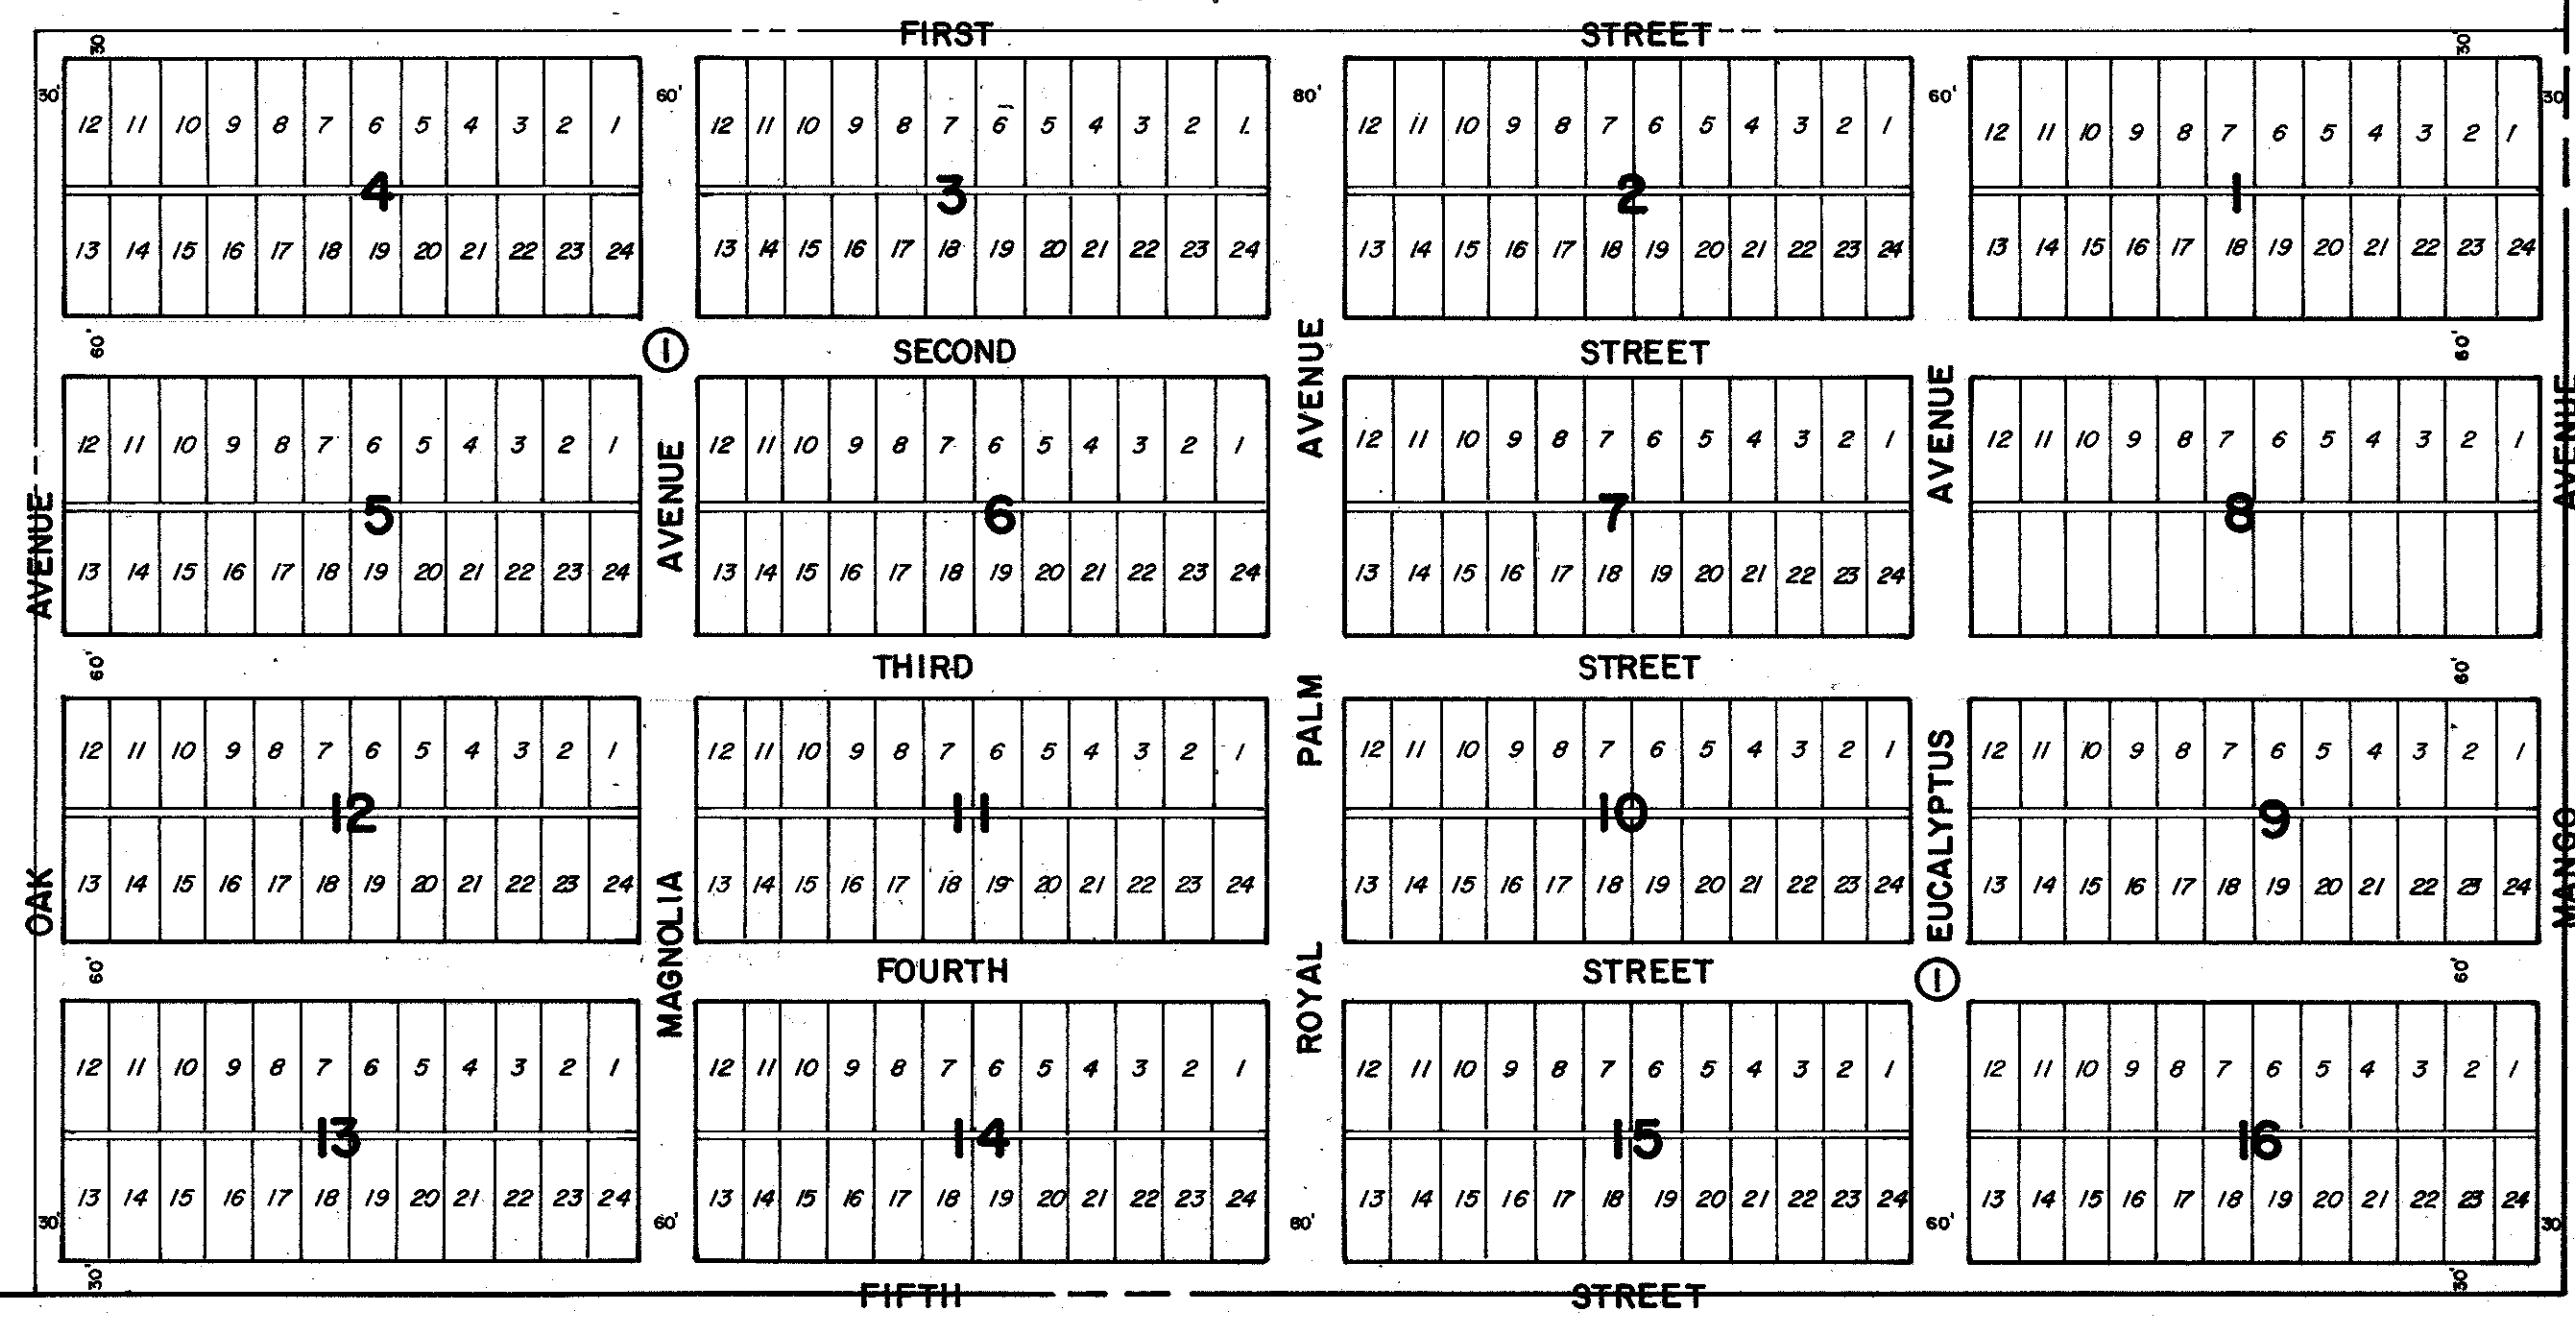

SUBDIVISION INDEX

1. SUGAR BOWL A/9

S 1/2 10-38-22 Sht. No. 1028

- LEGEND:**
- ▣ County Section Corner Monument
 - ⊙ County Bench Mark
 - Permanent Ref. Mon. for Subs.
 - ① Subdivision Index Number

REVISIONS	
DATE	DESCRIPTION
NOV. 1983	SUGAR BOWL 90
DEC. 1987	ADDED DRAINAGE DITCH & NUMBERS

SARASOTA COUNTY, FLORIDA

Scale: 1" = 200' Date: NOV. 1983

N. 1/2 Section 10
Twp. 38S., Rge. 22E.

Sheet No.

1027

