

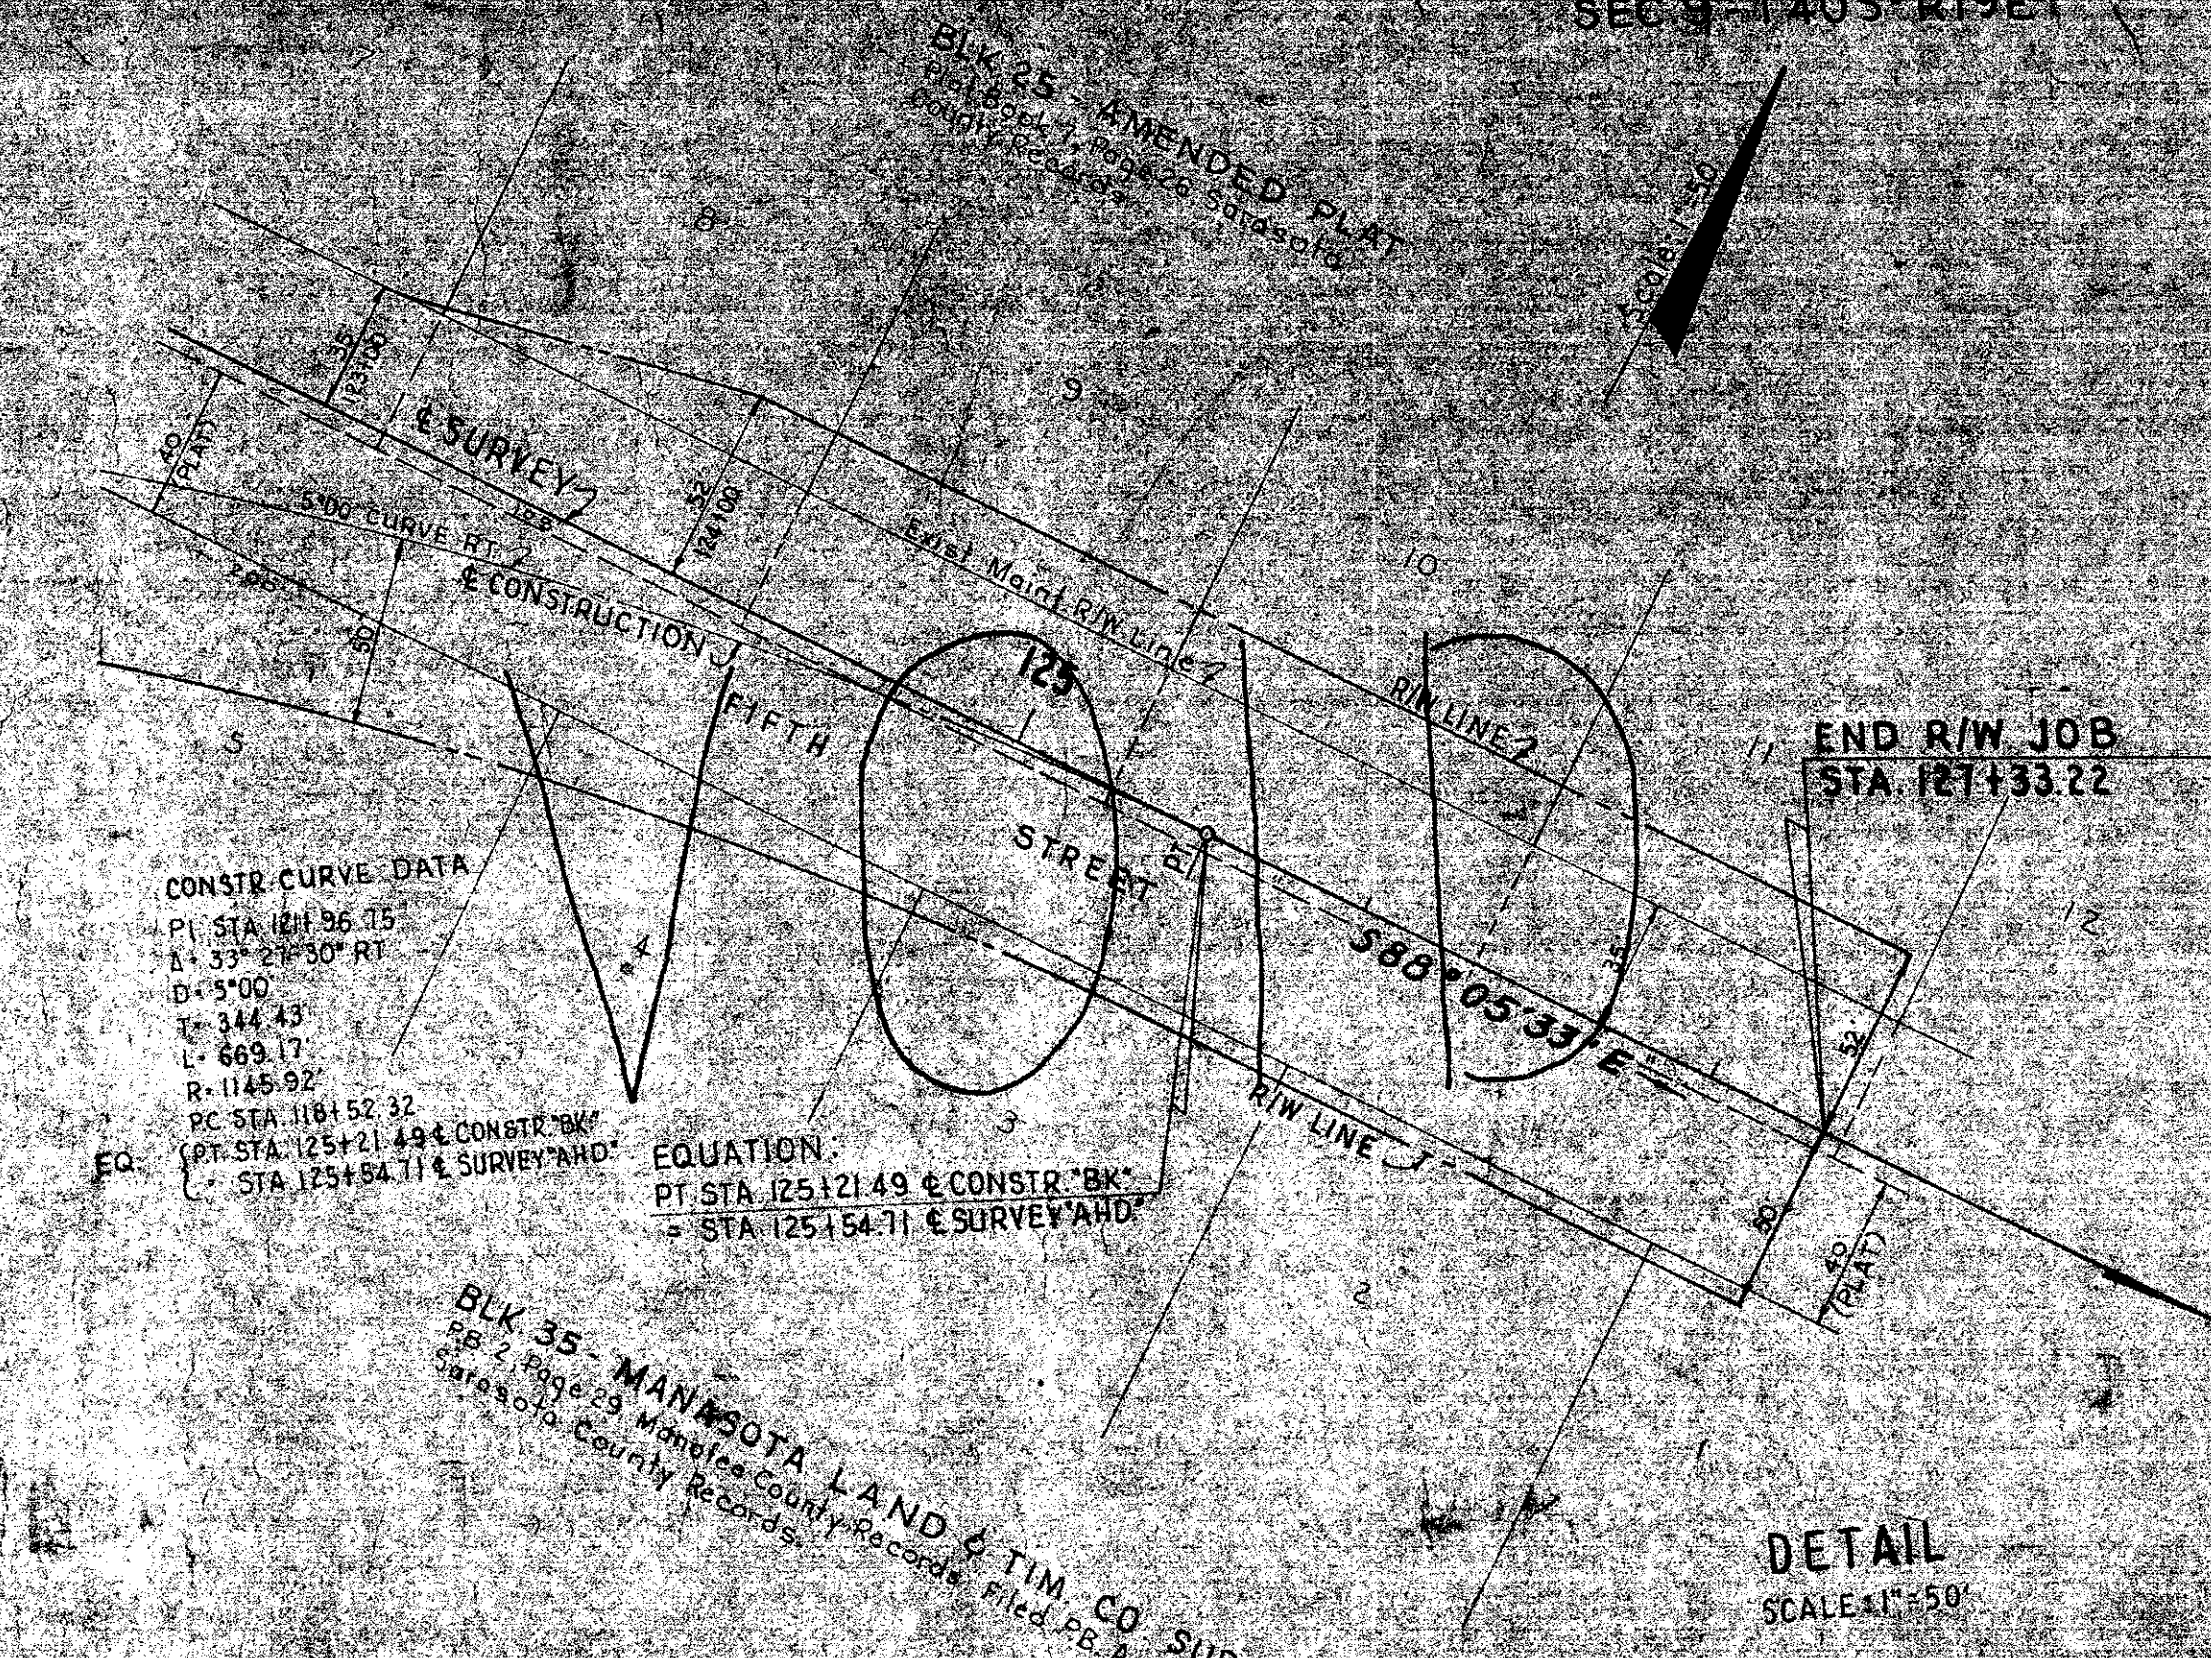
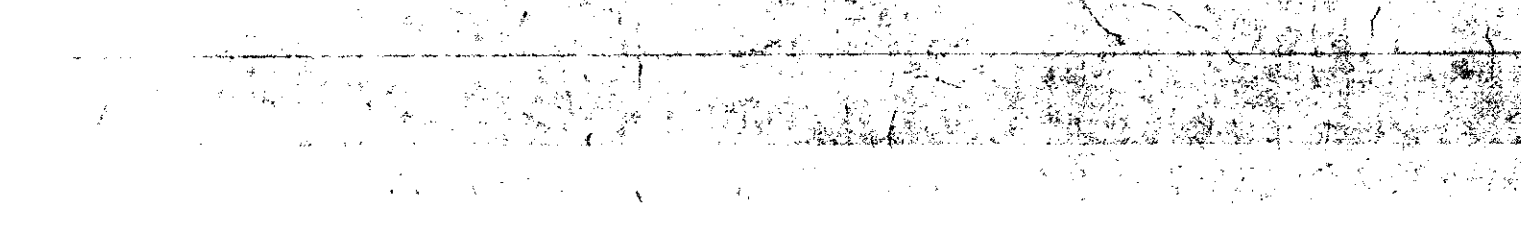
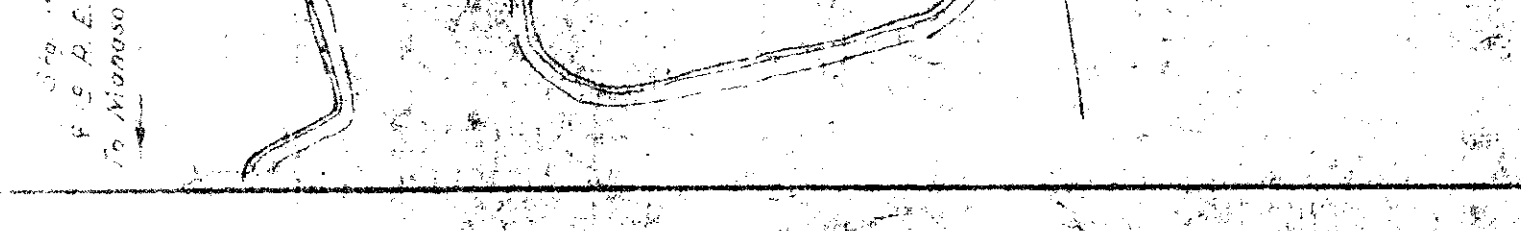
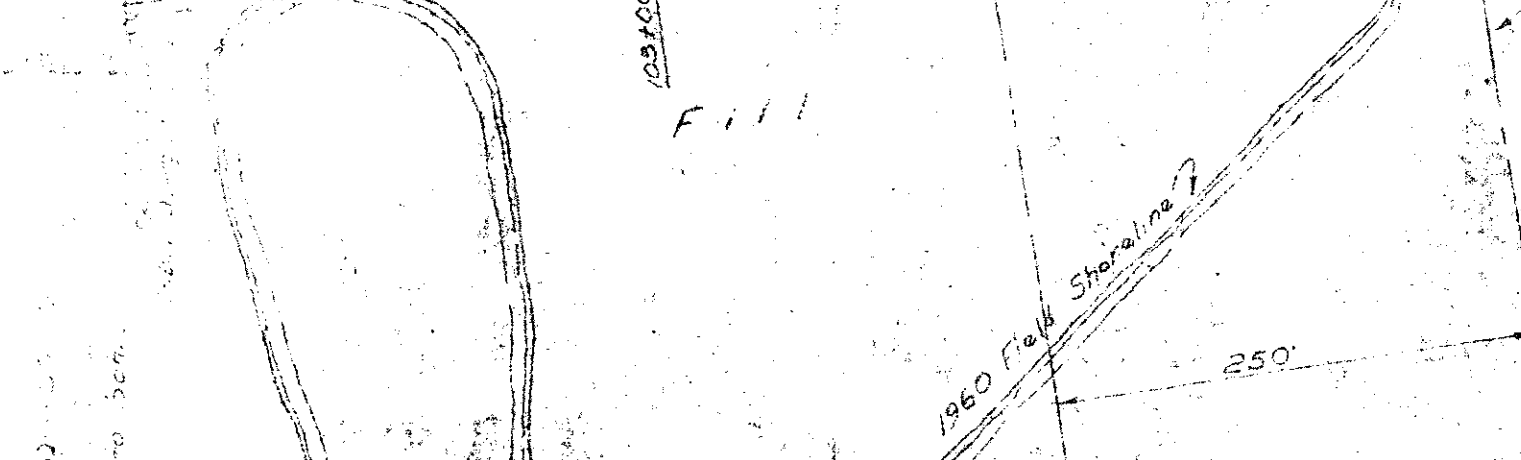
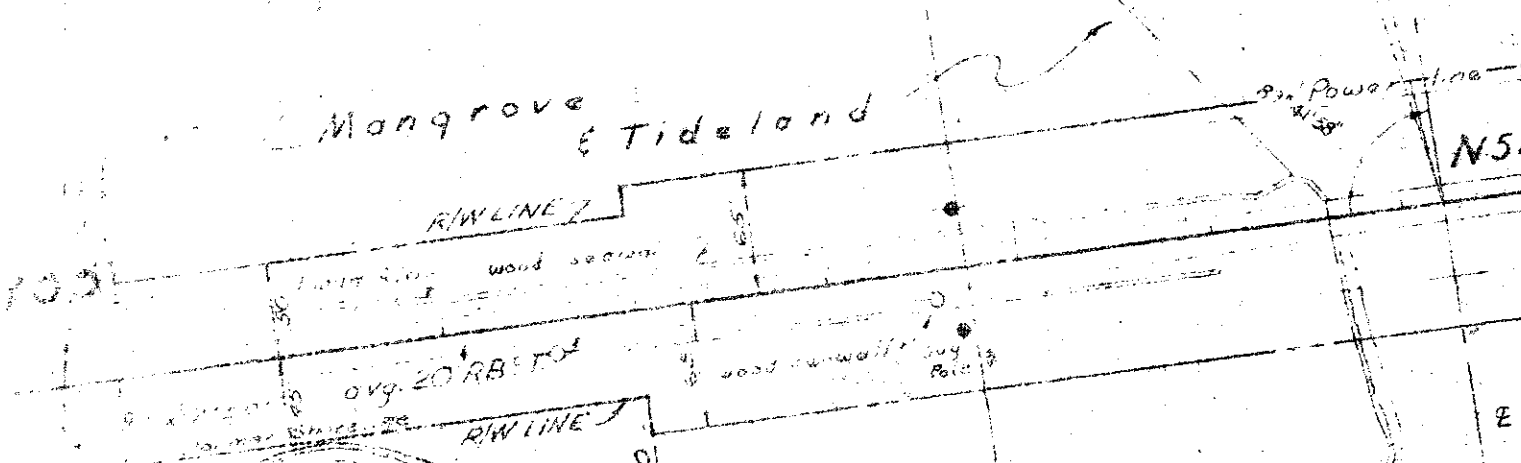
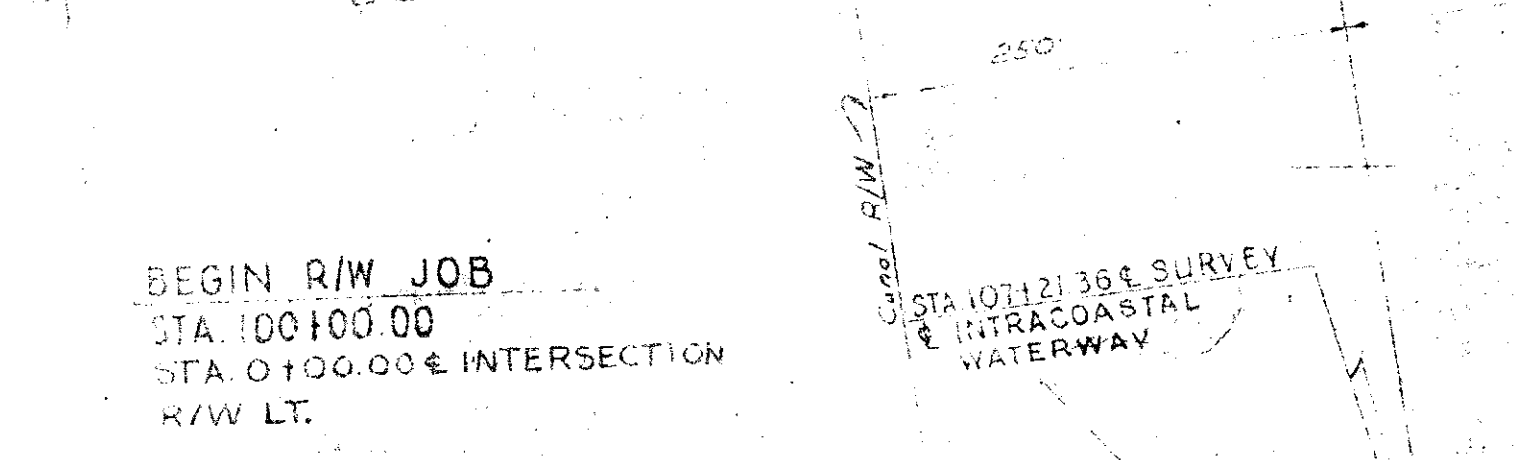


FILE NO.	STATE	PROJECT	DATE	SHEET	TOTAL
1	FLA	1700/4501		1	1


SEC. 9 T40S R19E

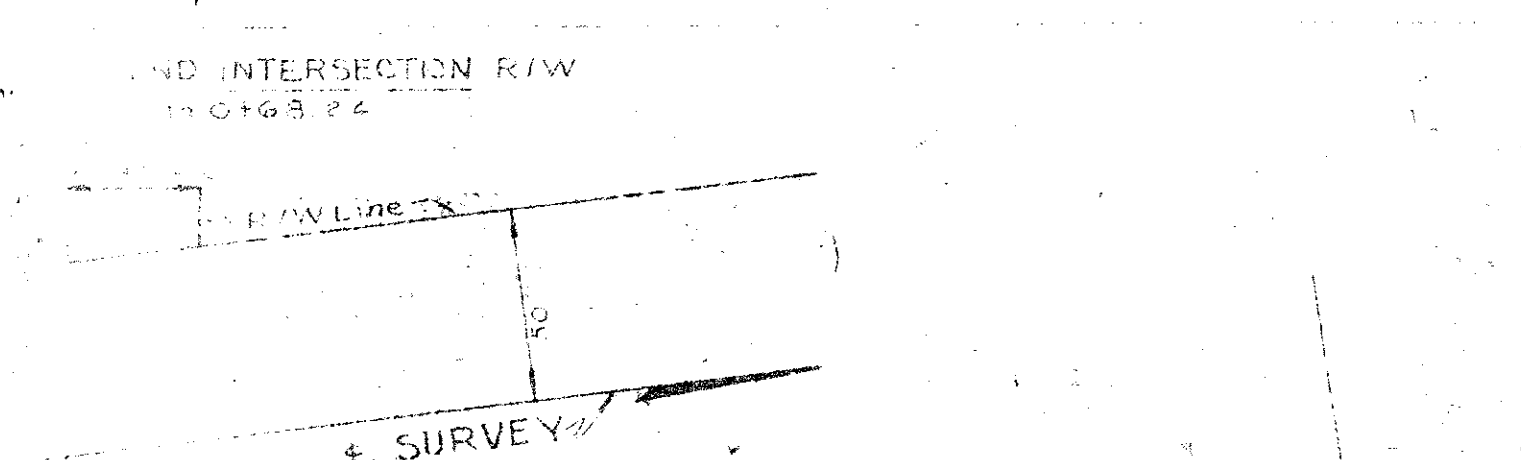

DETAIL
 SCALE 1"=50'

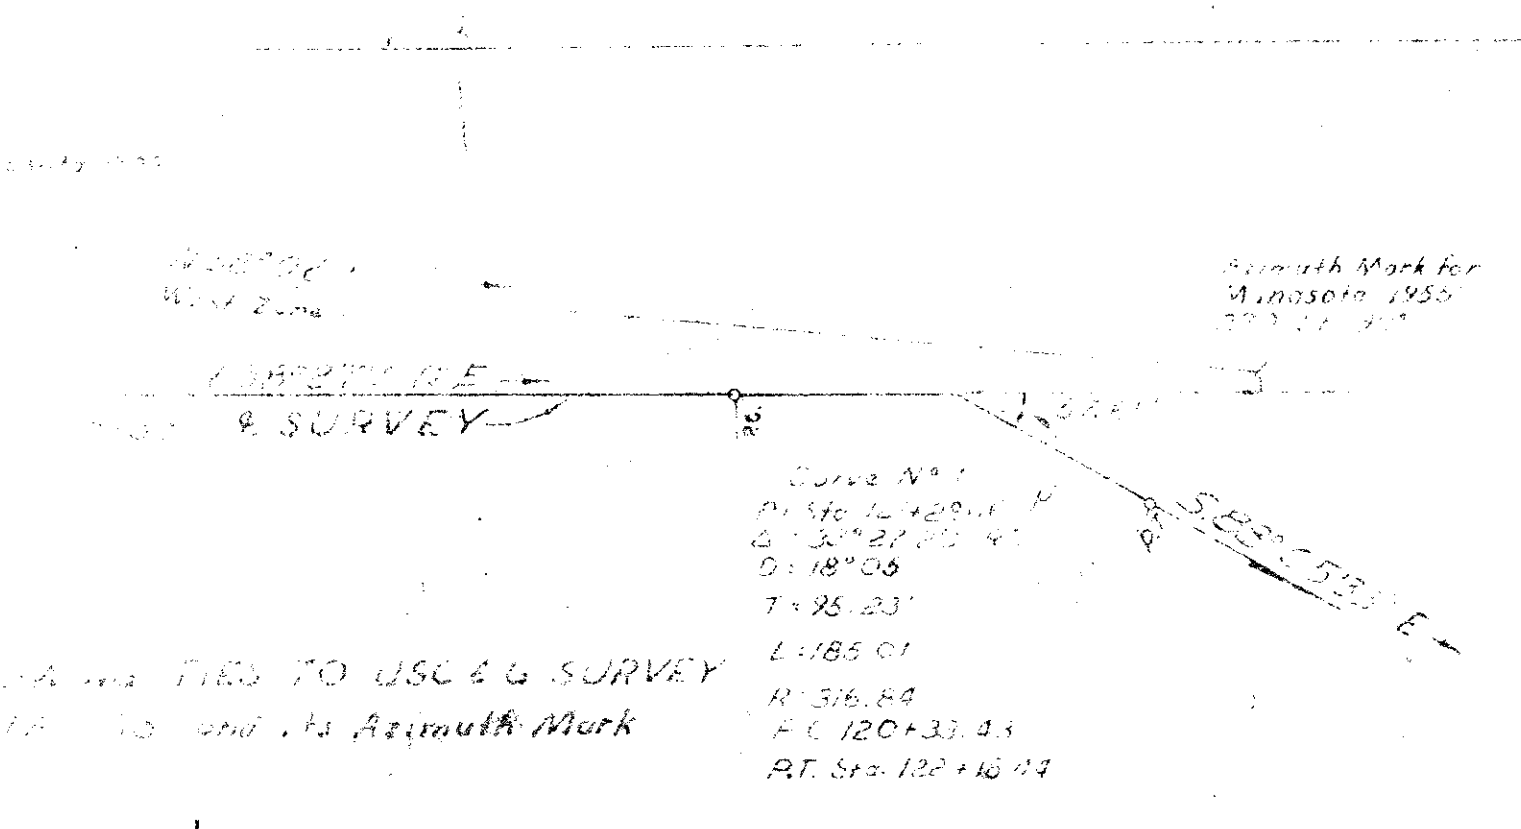

Sec. 9
 T 40 S
 R 19 E

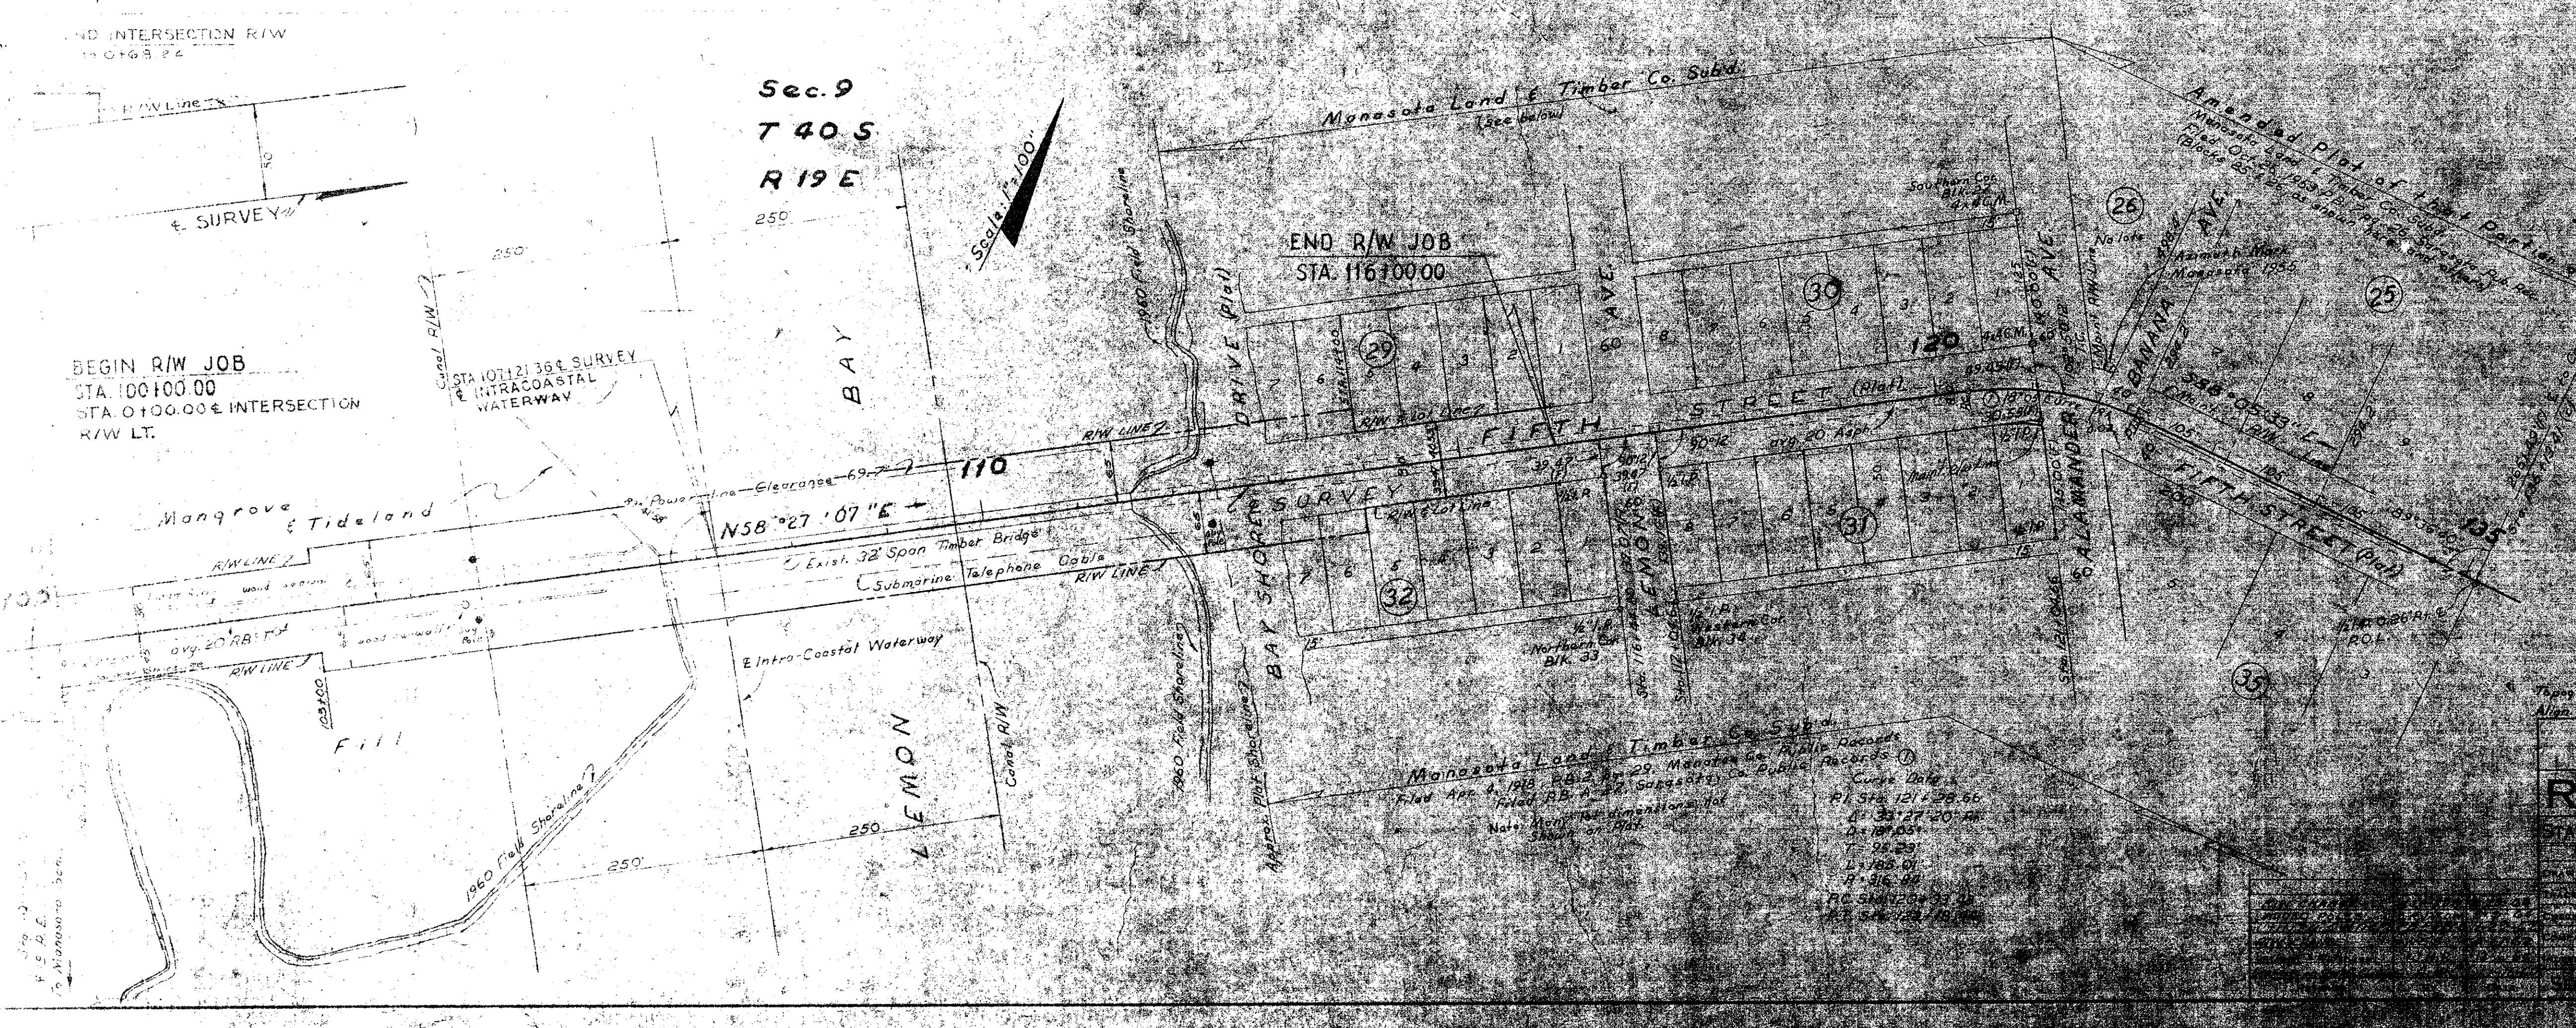



STATE OF FLORIDA
 STATE ROAD DEPARTMENT
 RIGHT OF WAY MAP

STATE ROAD NO. 30
 COUNTY: MANASOTA

DATE	BY	REVISION
12-26-50
12-26-50
12-26-50

SCALE: 1"=100'

FED. ROAD DIV. No.	STATE	SEC. AND JOB No.	FISCAL YEAR	SHEET No.	TOTAL SHEETS
3	FLA.	17001-2501		2	

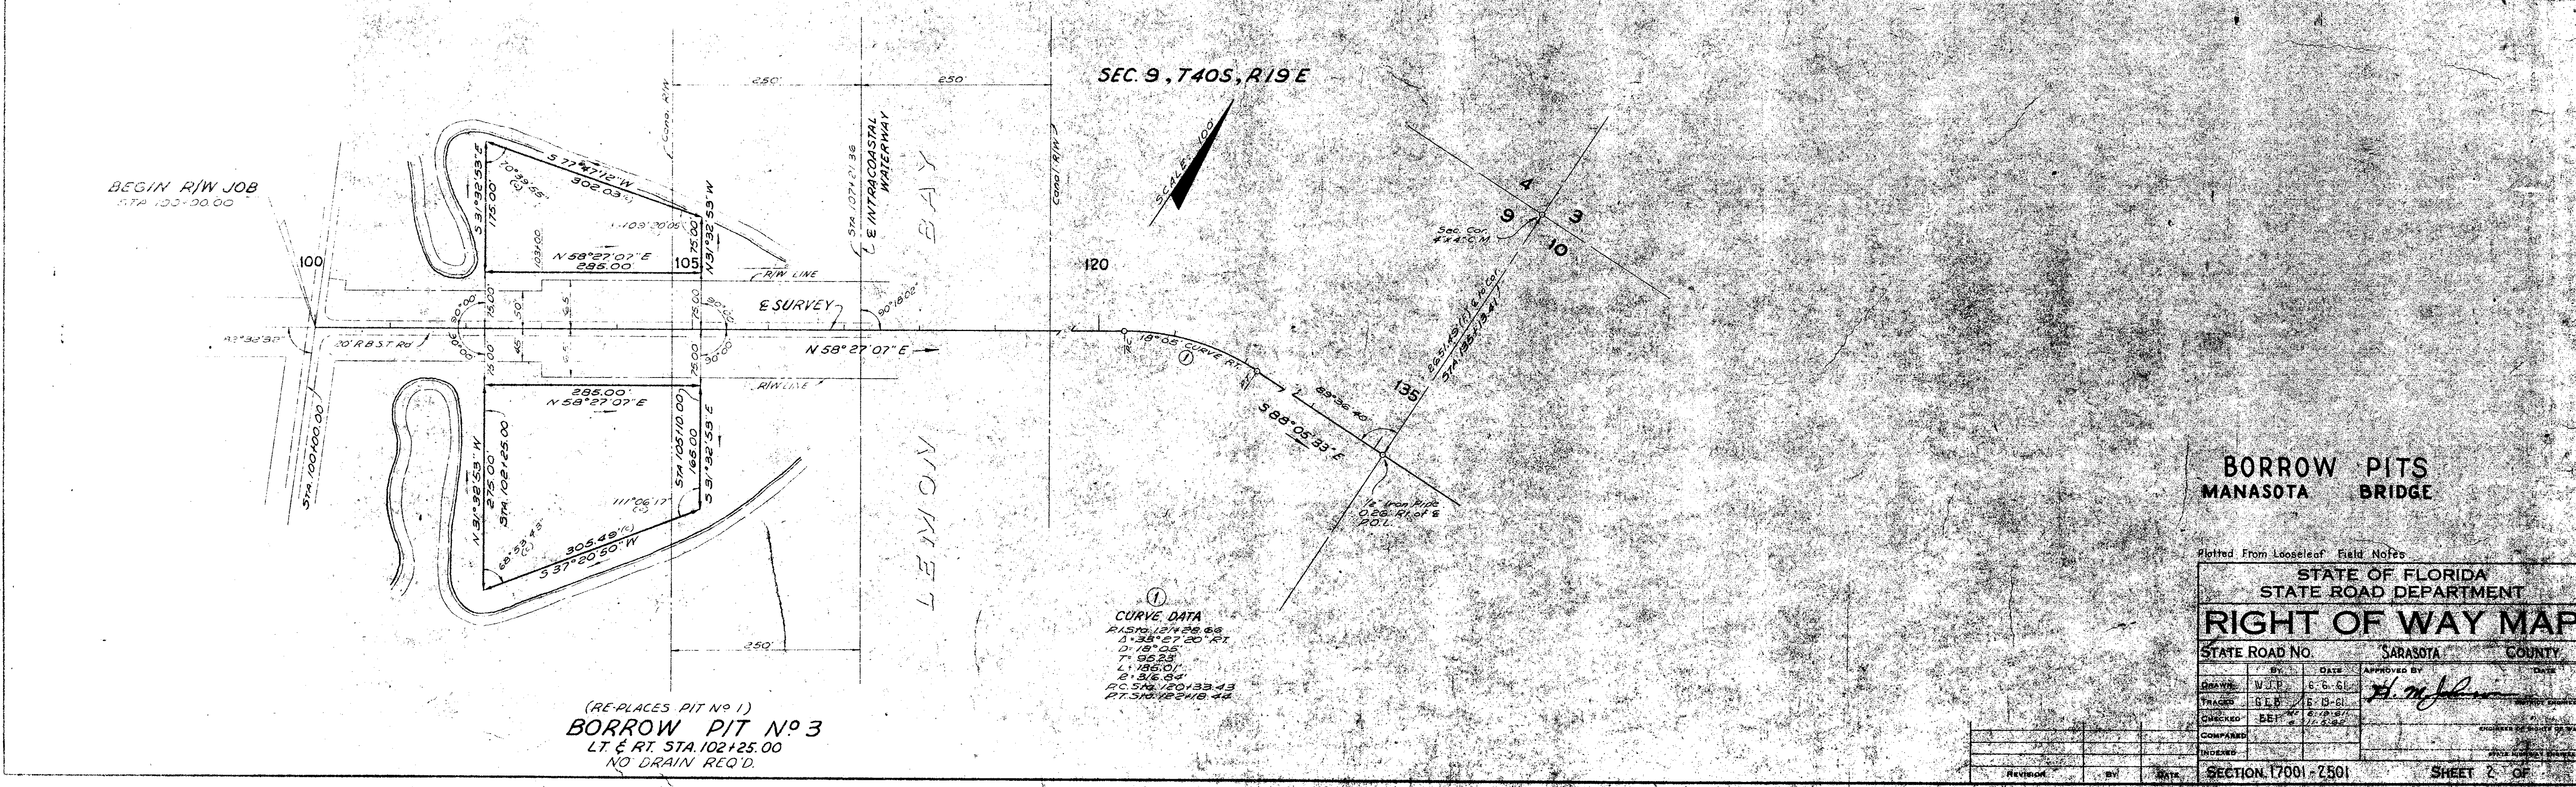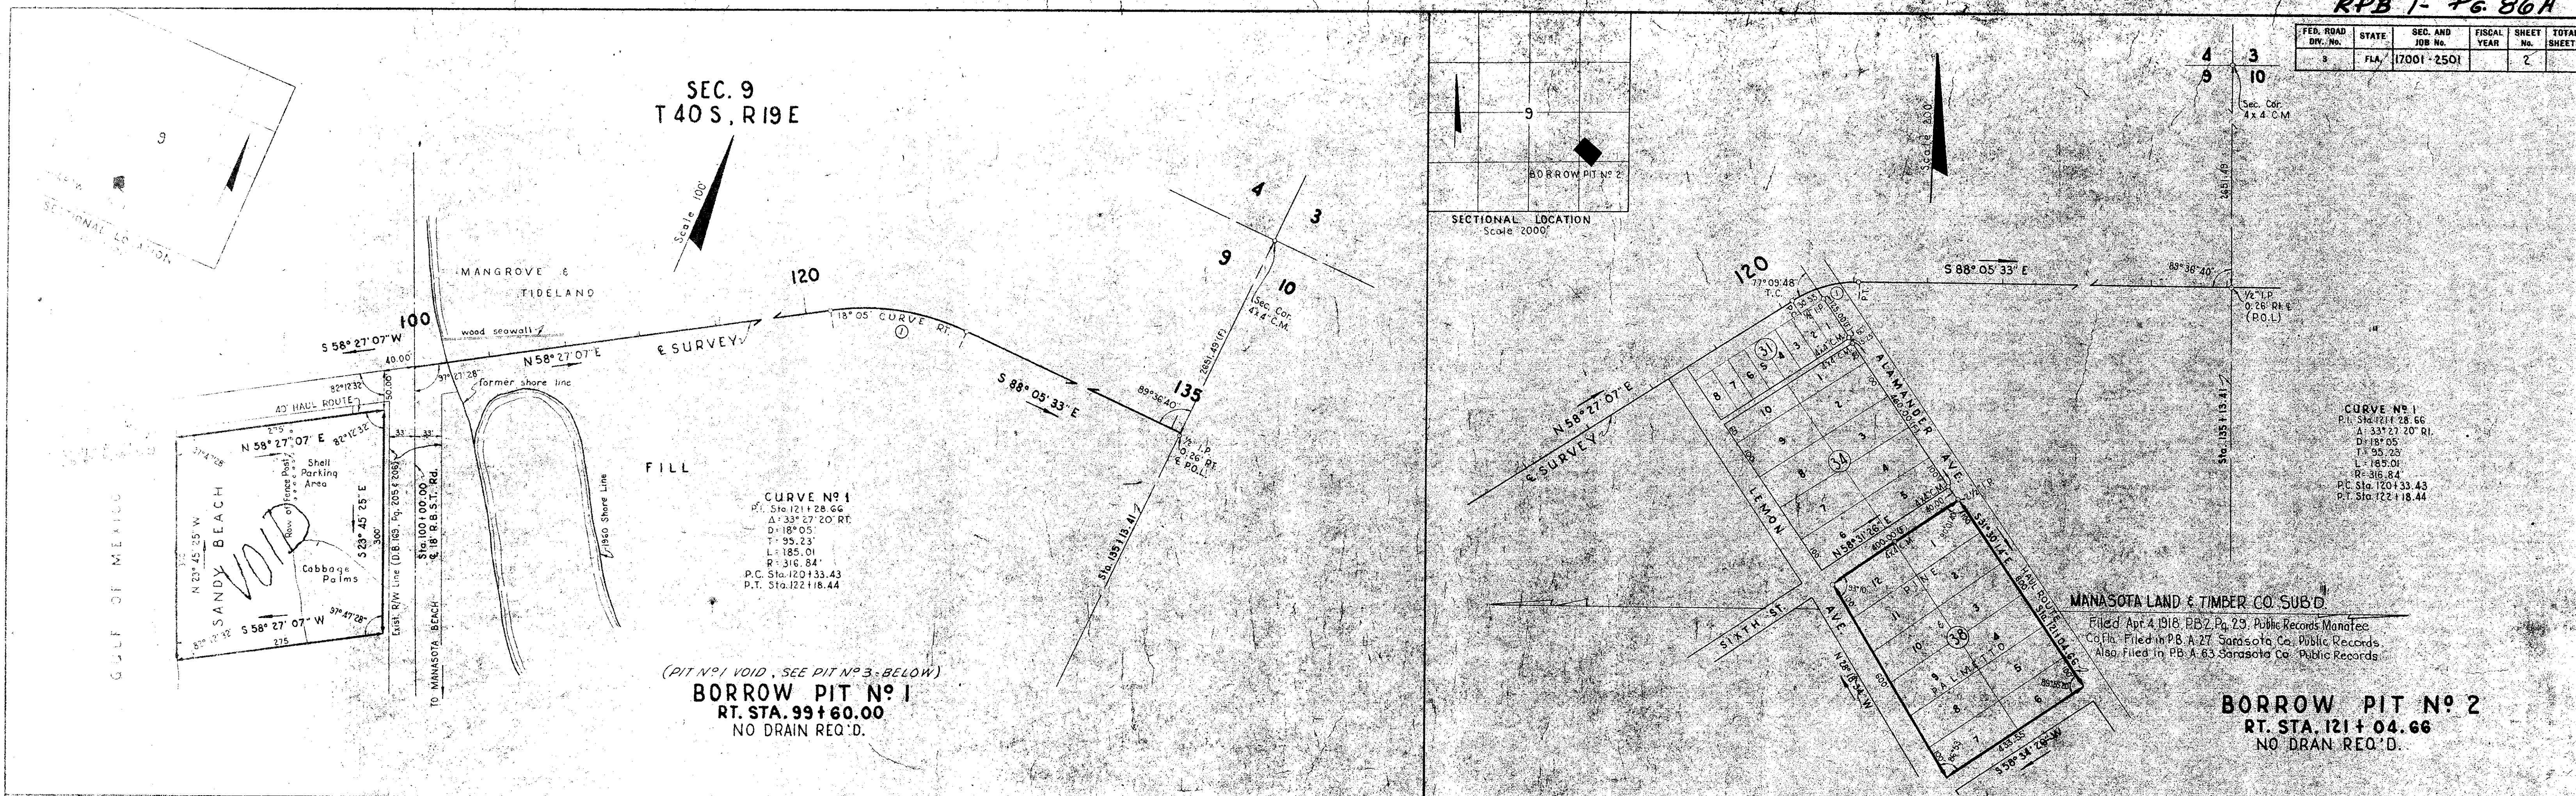

Plotted From Looseleaf Field Notes

STATE OF FLORIDA
STATE ROAD DEPARTMENT

RIGHT OF WAY MAP

STATE ROAD NO. SARASOTA COUNTY MANASOTA

APPROVED BY: *[Signature]* DATE: 5-6-61

TRACED BY: EEB DATE: 5-18-61

CHECKED BY: EEB DATE: 7-2-61

COMPARED BY: _____ DATE: _____

INDEXED BY: _____ DATE: _____

SECTION 17001-2501 SHEET 2 OF 2