


THIS IS TO CERTIFY THAT THIS MAP NUMBERED SHEETS ONE (1) OF ONE (1) CONSTITUTES THE OFFICIAL MAINTENANCE MAP SHOWING LOCATION AND SURVEY BY SARATOTA COUNTY, FLORIDA, TRANSPORTATION DEPARTMENT FOR A PORTION OF PROCTOR RD., BETWEEN HONORE AVE. AND CATTLEMEN RD LYING IN SECTION TWELVE (12), TOWNSHIP THIRTY-SEVEN (37) SOUTH, RANGE EIGHTEEN (18) EAST AND SECTION ONE (1), TOWNSHIP THIRTY-SEVEN (37) SOUTH, RANGE EIGHTEEN (18) EAST OF SARATOTA COUNTY, FLORIDA. THE PROPERTY SHADED ON THIS MAP HAS BEEN VESTED IN SARATOTA COUNTY, FLORIDA, PURSUANT TO THE PROVISIONS OF CHAPTER 95.361, FLORIDA STATUTES OF 1974.

THIS IS TO CERTIFY THAT THIS MAINTENANCE MAP WAS APPROVED BY RESOLUTION NO. 12-2, PASSED AND ADOPTED BY THE BOARD OF COUNTY COMMISSIONERS OF SARATOTA COUNTY, FLORIDA, ON THE 22nd DAY OF JULY, A.D. 1981.

THIS IS TO CERTIFY THAT THE LIMITS OF THE ROADWAY OUTSIDE OF PLATTED RIGHT-OF-WAY AS SHOWN SHADED HEREON, HAS BEEN MAINTAINED CONTINUOUSLY FOR OVER FOUR (4) YEARS WITHOUT INTERRUPTION.

ACCEPTED FOR FILES AND RECORDED IN THE PUBLIC RECORDS OF SARATOTA COUNTY, FLORIDA THIS 22nd DAY OF JULY, A.D. 1981, IN ROAD PLAT PAGE 24.

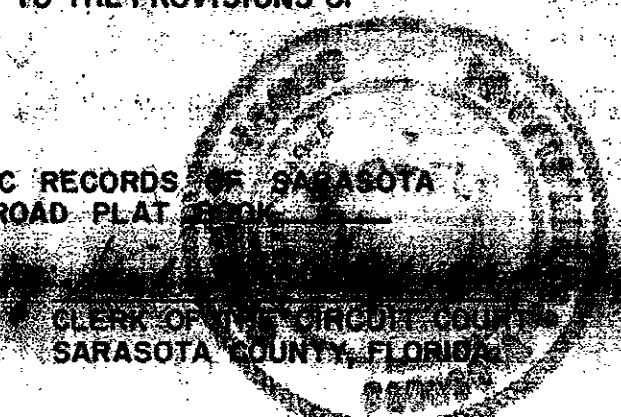

BY: [Signature] COUNTY COMMISSIONERS OF SARATOTA COUNTY, FLORIDA

ATTEST: [Signature] CLERK OF THE CIRCUIT COURT AND EX-OFFICIO CLERK OF THE BOARD OF COUNTY COMMISSIONERS OF SARATOTA COUNTY, FLORIDA

**SURVEYOR'S CERTIFICATE**

I HEREBY CERTIFY THAT THIS MAINTAINED R/W MAP REPRESENTS A SURVEY OF THE ROAD AS SHOWN, THAT THE SURVEY WAS RECENTLY PERFORMED UNDER MY DIRECTION, AND THAT IT IS TRUE AND CORRECT TO THE BEST OF MY KNOWLEDGE AND BELIEF.

[Signature] GENERAL FOREMAN ROAD AND BRIDGE DIVISION



E.R. EMERSON PROFESSIONAL LAND SURVEYOR STATE OF FLORIDA DATE NO. 1867

- Legend**
- Telephone Pole
  - Power Pole
  - Underground G.T.E. Terminal box
- Surveyors Notes**
- Bearings shown are based on D.O.T. sec. 17509-2601, S-72-A Proctor Rd.

SARATOTA COUNTY TRANSPORTATION DEPARTMENT ENGINEERING DIVISION

**MAINTAINED RIGHT OF WAY MAP**  
PROCTOR ROAD  
HONORE AVE. to CATTLEMEN RD.

DRAWN: [Signature]	BY: [Signature]	DATE: July 2, 1981	DATE: July 2, 1981
CHECKED: J.N.Y.	DATE: July 2, 1981	DATE: July 2, 1981	DATE: July 2, 1981
COMPARED: [Signature]	DATE: [Signature]	DATE: [Signature]	DATE: [Signature]
REF. FB 247 pg. 55-58	REF. FB 253 pg. 14	REF. FB 250 pg. 3C-79	REF. FB 256 pg. 14
SCALE: 1" = 30'	PROJECT NO. 00000	APPROVED DIRECTOR: [Signature]	DATE: [Signature]

B 081-297 C B 1455 B 1100