


- NOTES:**
1. EXISTING SEPTIC TANK AND DRAINFIELD TO BE ABANDONED FOLLOWING SUCCESSFUL START-UP OF LOW PRESSURE SYSTEM.
  2. ACTUAL LAYOUT OF LOW PRESSURE SYSTEM MAY VARY.
  3. HOMEOWNER AND COUNTY TO AGREE TO SITE LAYOUT PRIOR TO THE COMMENCEMENT OF ANY WORK.

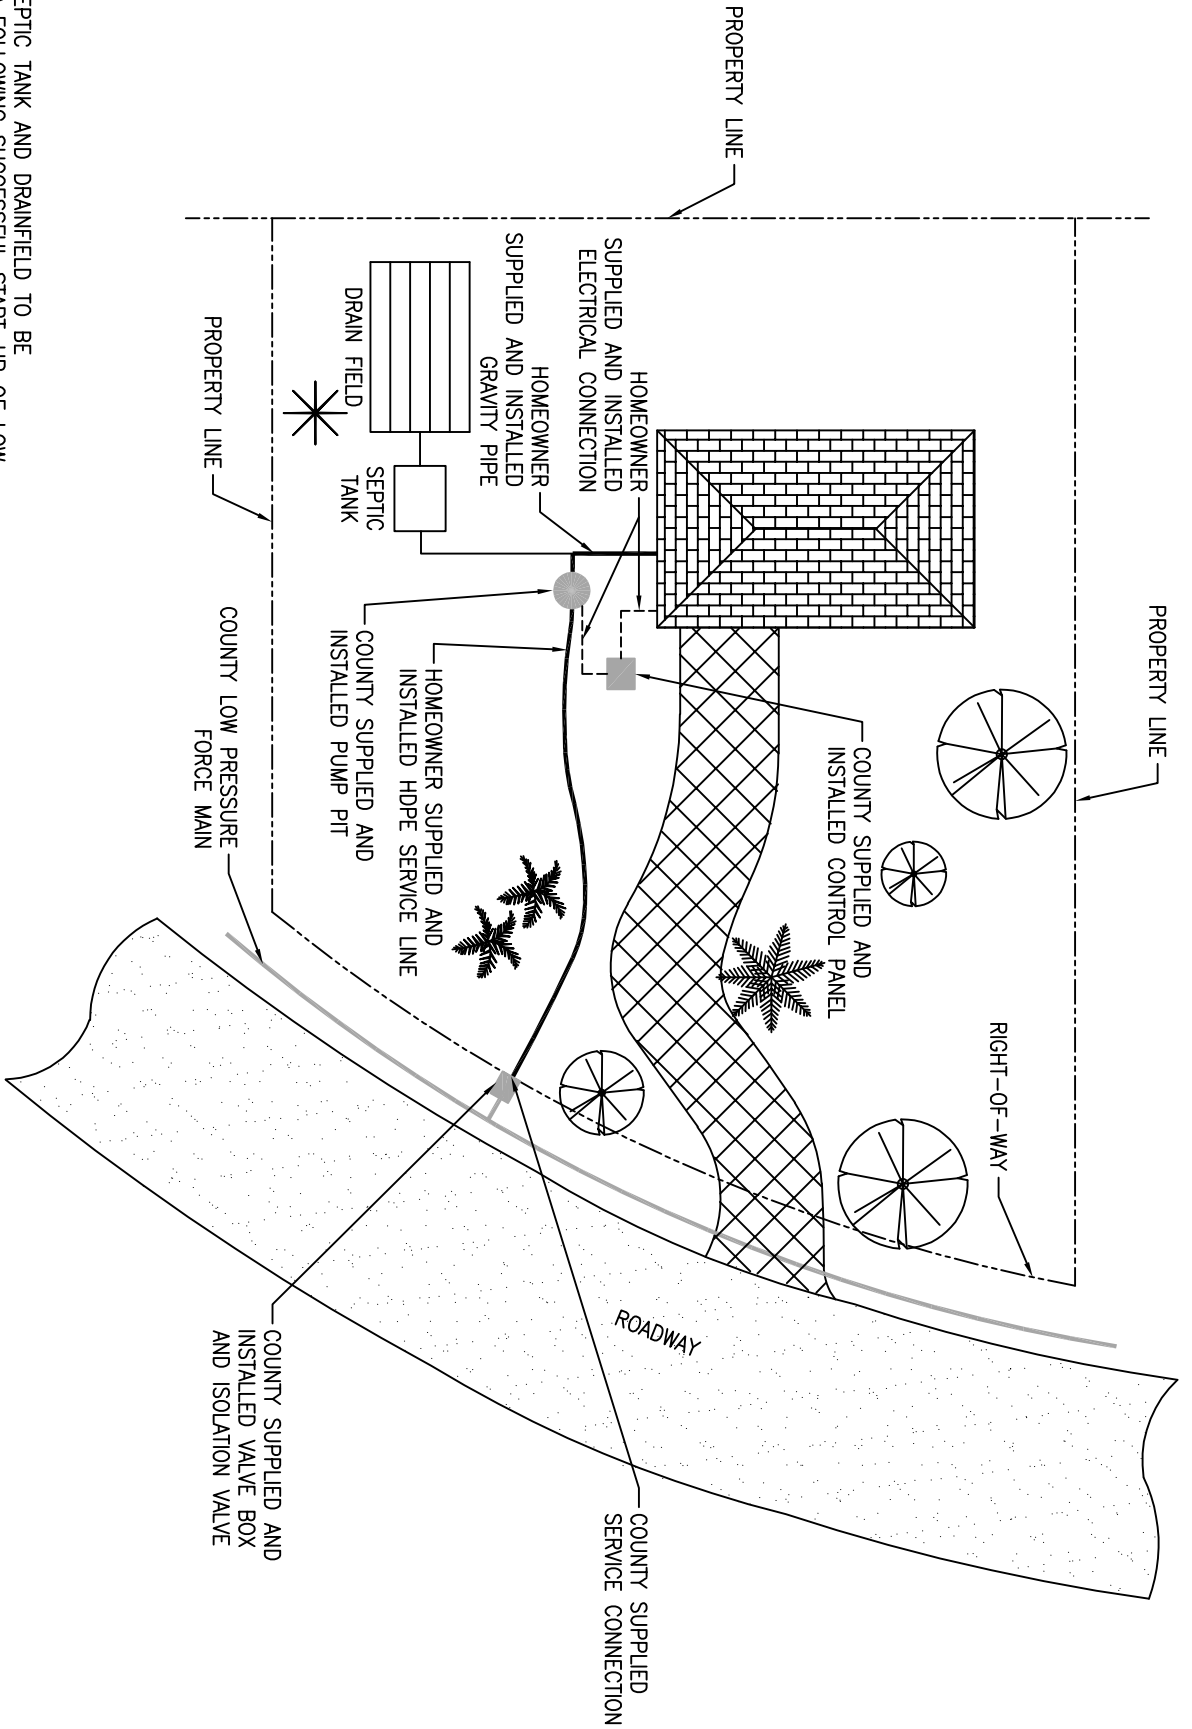

N.T.S.