
















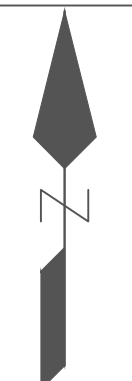


SCALE
1"=40'



	SARASOTA COUNTY GOVERNMENT PUBLIC WORKS	SECTION 10 AERIAL		PROJECT NO.	SHEET NO.
		REVISIONS		REVISIONS	
		DATE	DESCRIPTION	DATE	DESCRIPTION

SECTION 10 – Approx
Sta 279+00 to
Sta 293+26

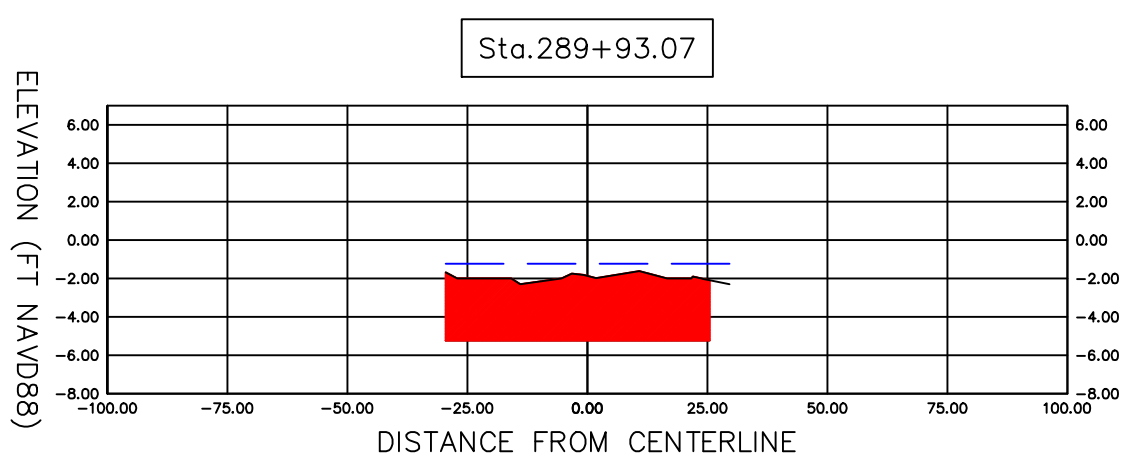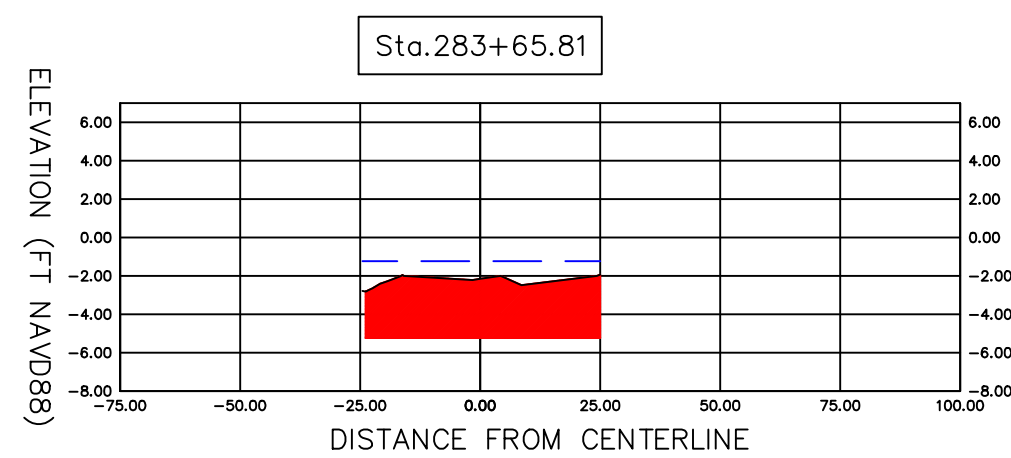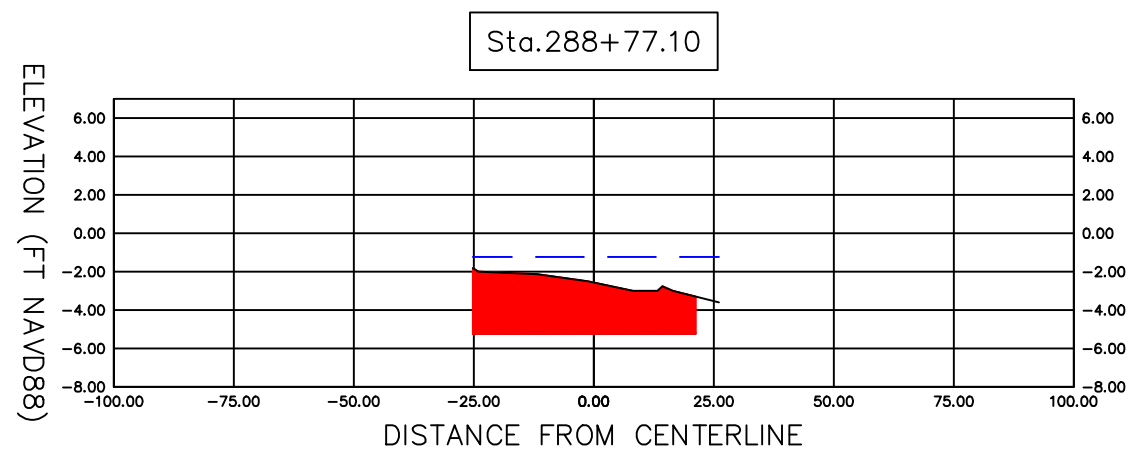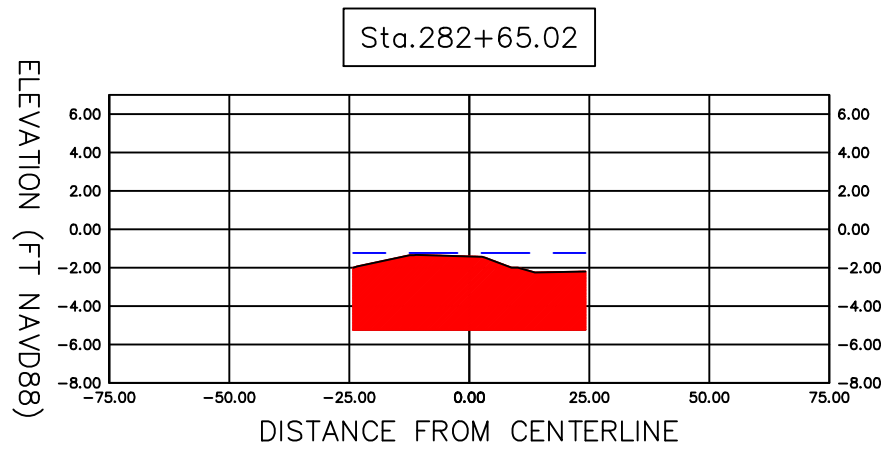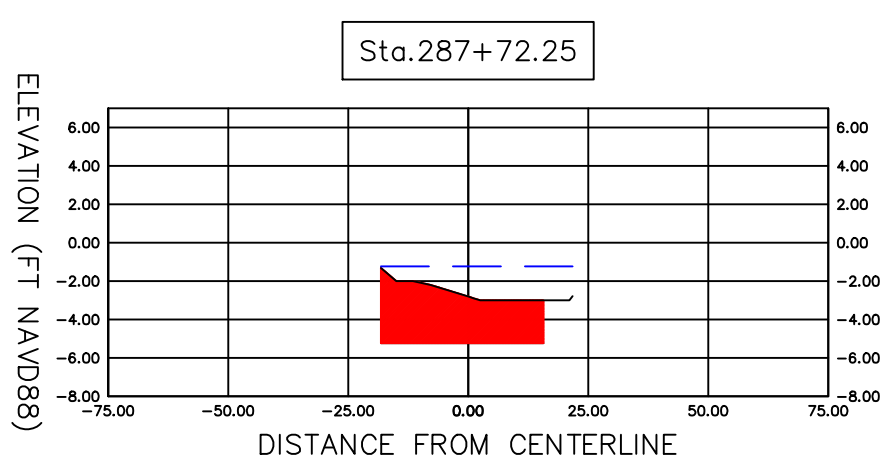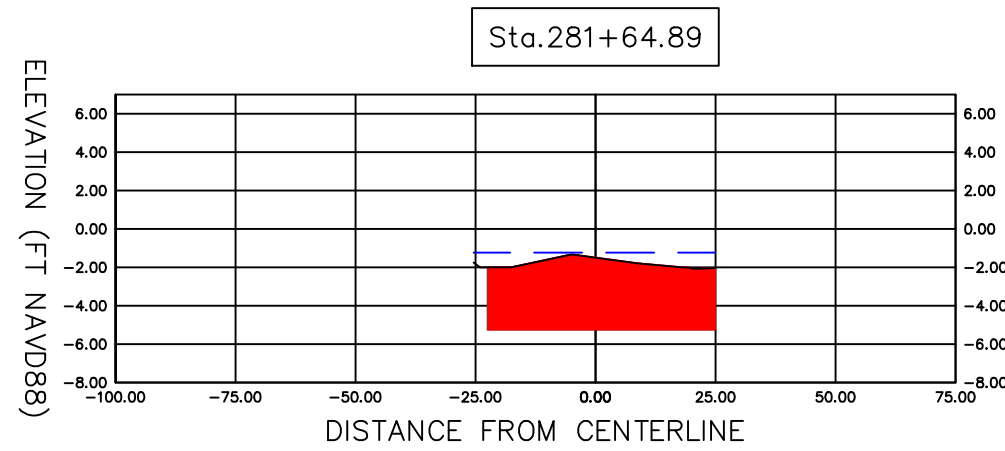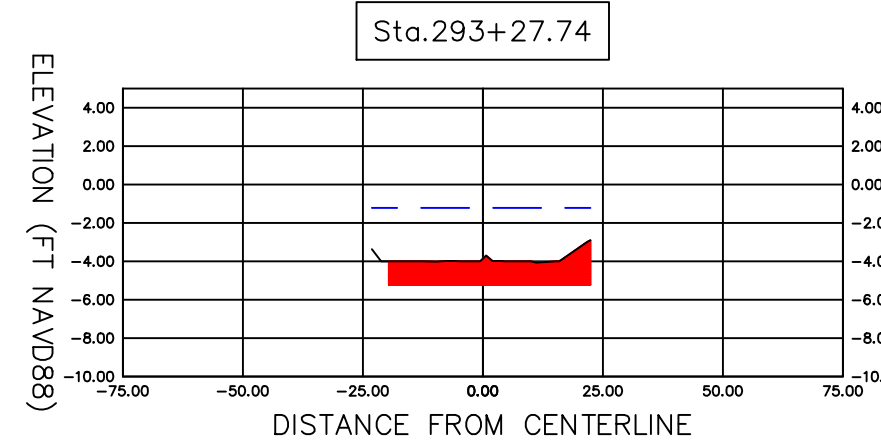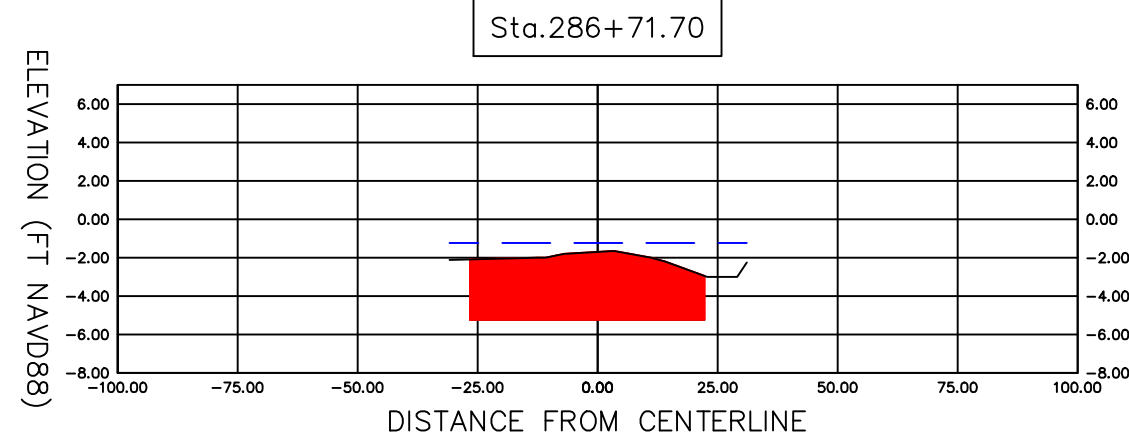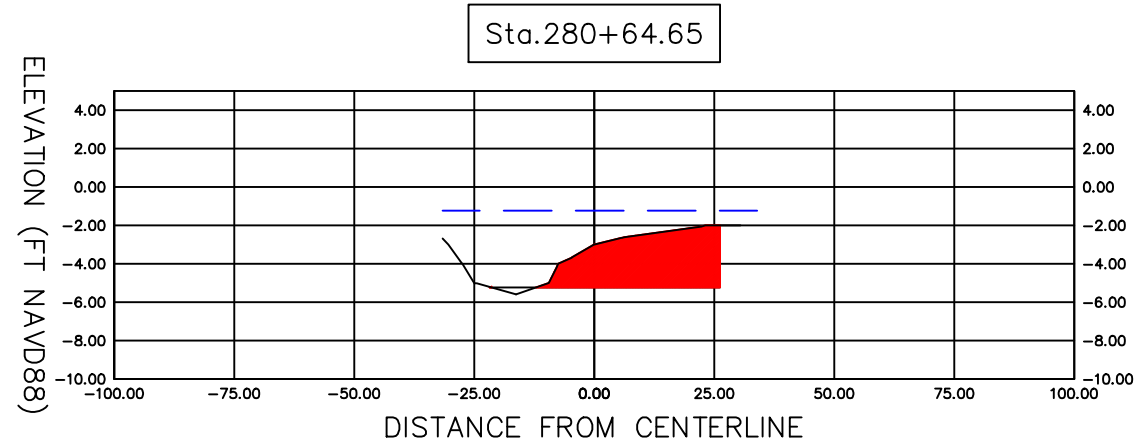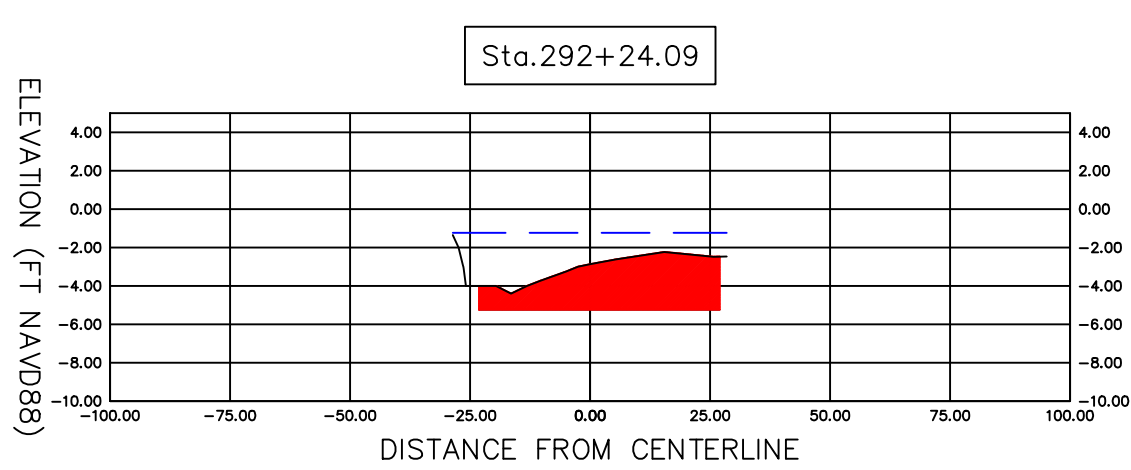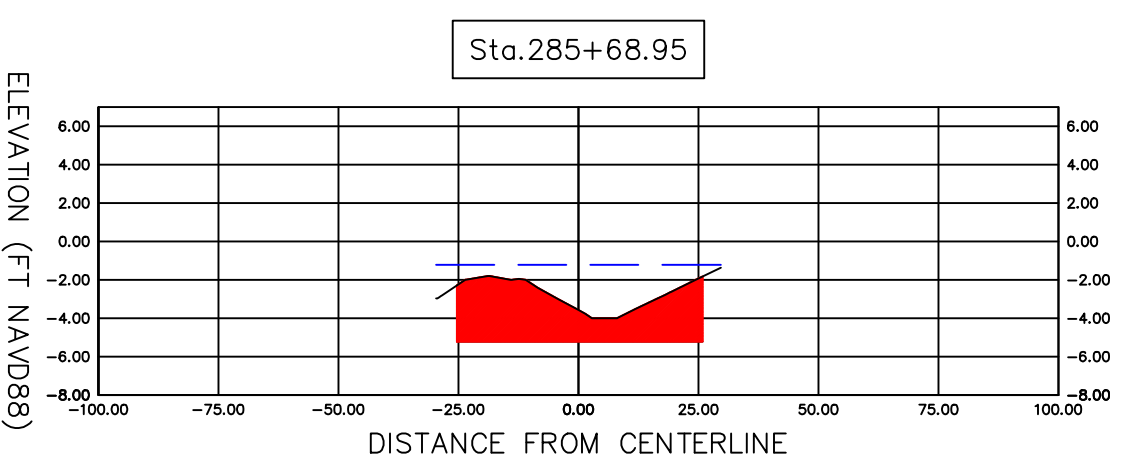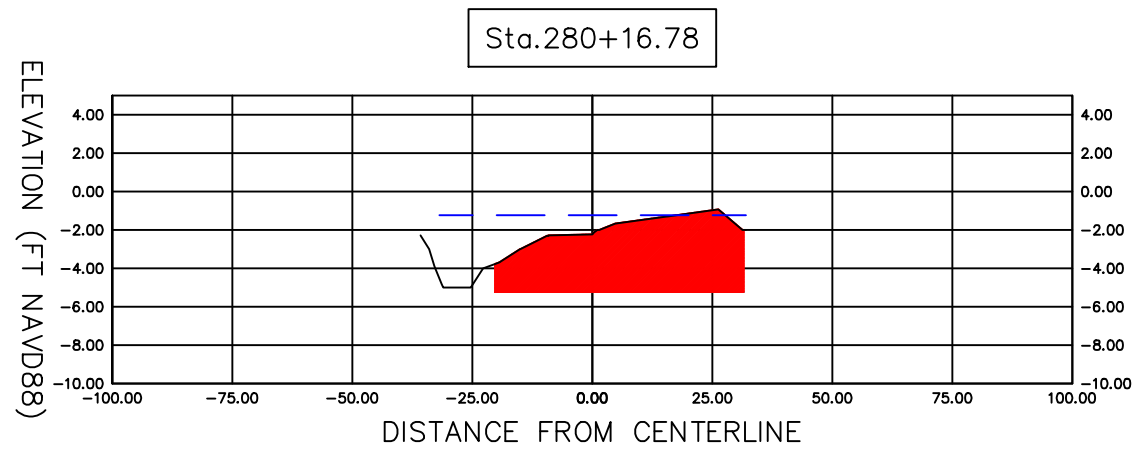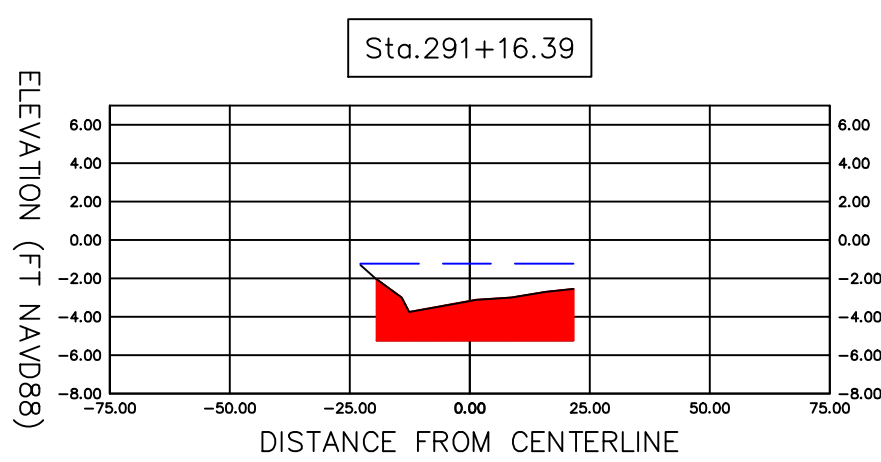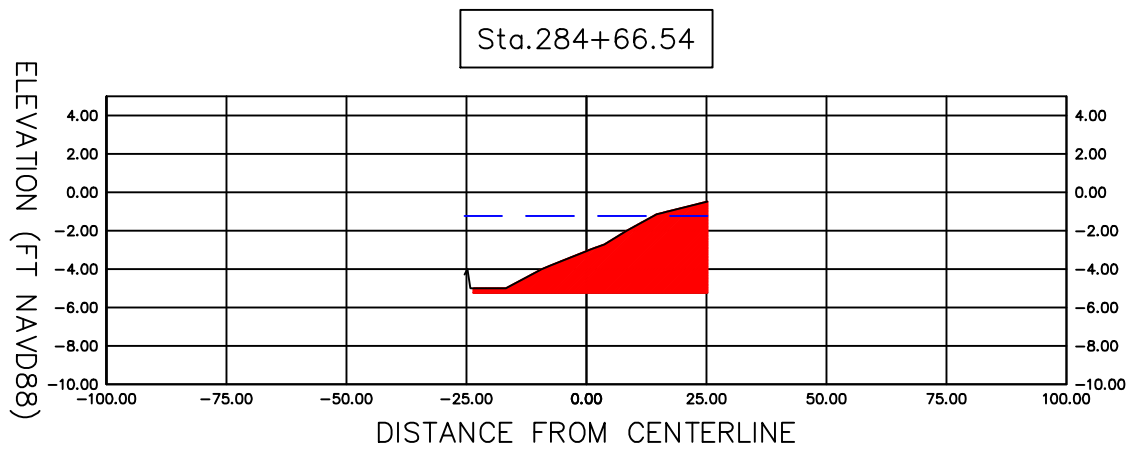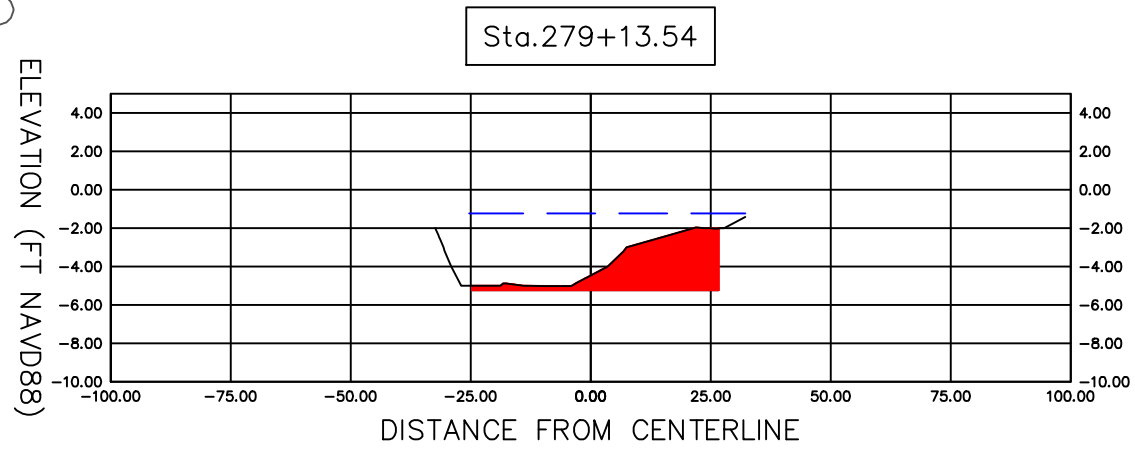

Material Table			
Station	Area	Volume	Cumulative Volume
279+13.54	72.22	0.00	0.00
280+16.78	171.80	455.63	455.63
280+64.65	88.83	217.25	672.88
281+64.89	163.65	464.82	1137.70
282+65.02	168.42	615.76	1753.45
283+65.81	148.04	590.67	2344.13
284+66.54	114.60	488.33	2832.45
285+68.95	125.35	454.12	3286.58
286+71.70	156.81	536.22	3822.80
287+72.25	90.68	457.37	4280.17
288+77.10	125.39	415.06	4695.24
289+93.07	180.27	654.03	5349.27
291+16.39	90.19	617.88	5967.15
292+24.09	109.79	395.95	6363.09
293+27.74	55.40	314.67	6677.76

- LEGEND
- EXISTING GROUND
 - MLW -1.23' NAVD88
 - CUT AREA (4' BELOW MLW)

SCALE
1"=40'

SECTION 10
CROSS SECTIONS

SARASOTA COUNTY GOVERNMENT
PUBLIC WORKS



SHEET
NO.

PROJECT
NO.

REVISIONS
DESCRIPTION

DATE

REVISIONS
DESCRIPTION

DATE

REVISIONS
DESCRIPTION

DATE