


SECTION 11 – Approx
Sta 304+00 to
Sta 310+94 (end)

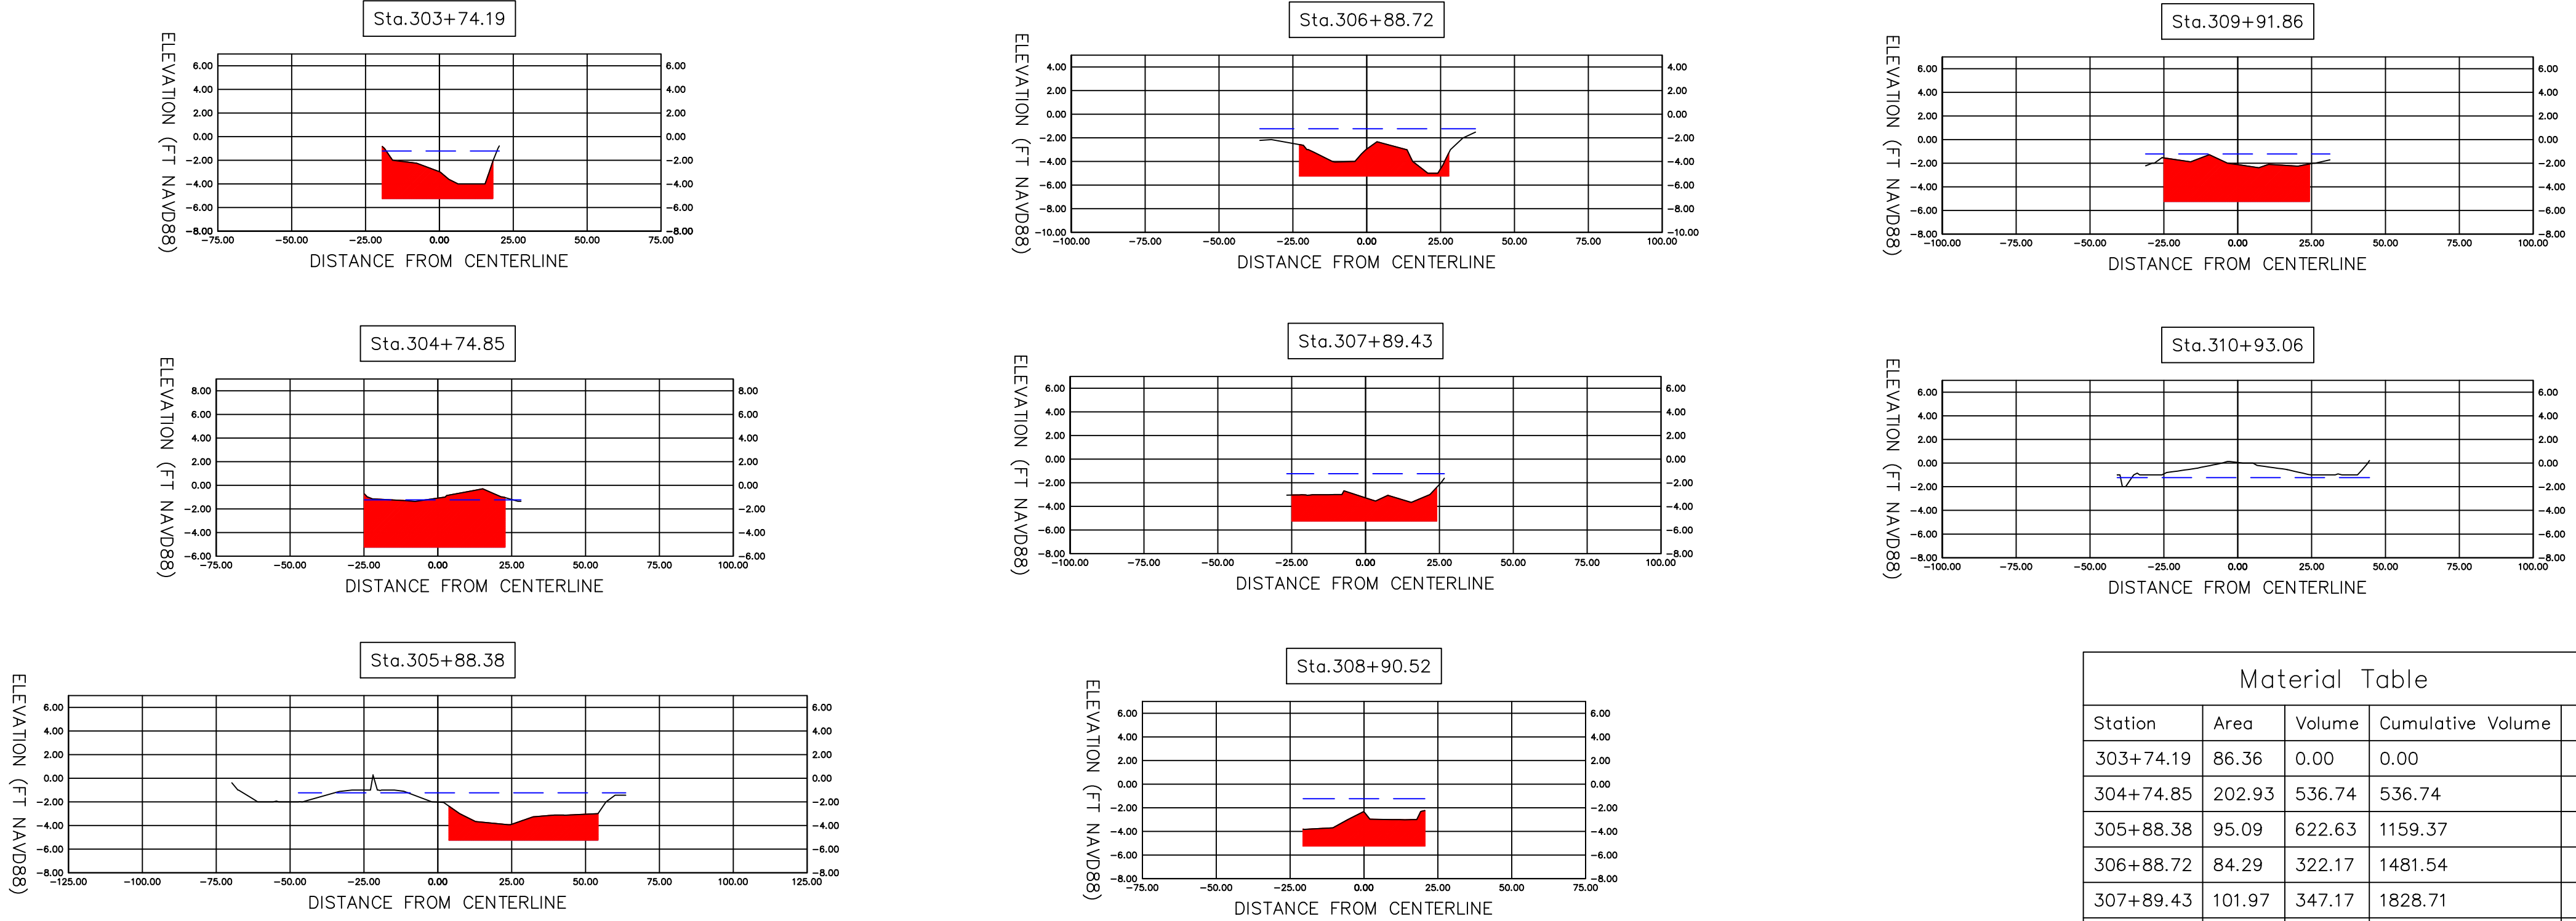

SCALE
1"=40'

SECTION 11
AERIAL & CROSS SECTIONS

SARASOTA COUNTY GOVERNMENT
PUBLIC WORKS



SHEET NO.
PROJECT NO.

DATE	REVISIONS		DATE	REVISIONS	
	DESCRIPTION			DESCRIPTION	