


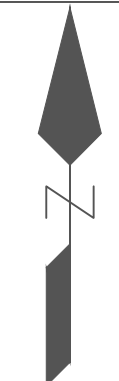

SCALE
1"=40'



	SARASOTA COUNTY GOVERNMENT PUBLIC WORKS		SECTION 3 AERIAL (1)		PROJECT NO.	SHEET NO.
REVISIONS DESCRIPTION		REVISIONS DESCRIPTION		REVISIONS DESCRIPTION		
DATE		DATE		DATE		













SCALE
1"=40'



 Sarasota County	SARASOTA COUNTY GOVERNMENT PUBLIC WORKS		SECTION 3 AERIAL (2)		PROJECT NO.	SHEET NO.
	REVISIONS		REVISIONS			
	DATE	DESCRIPTION	DATE	DESCRIPTION		

SECTION 3 - Approx
Sta 180+50 to
Sta 197+30

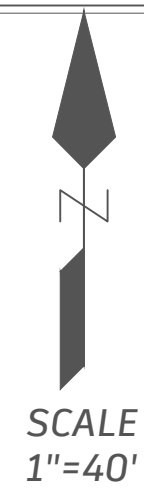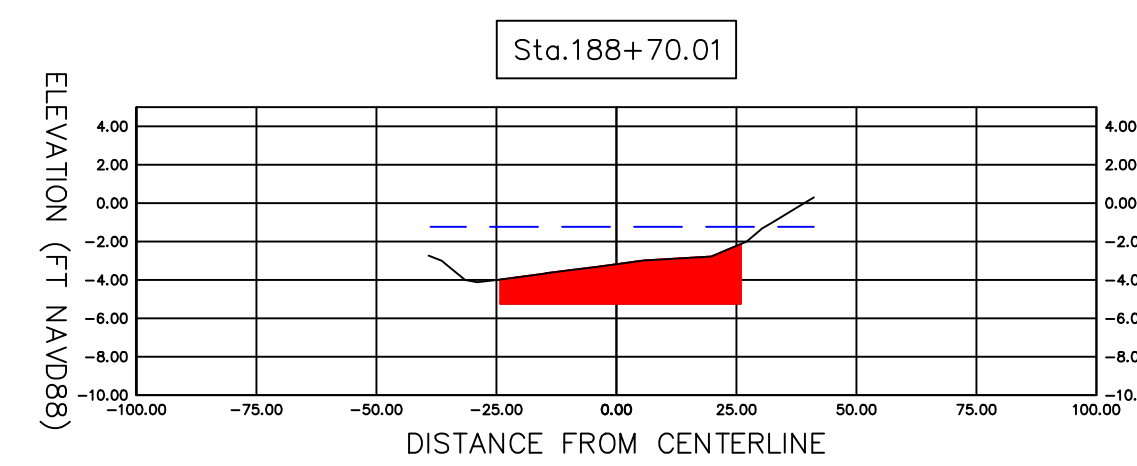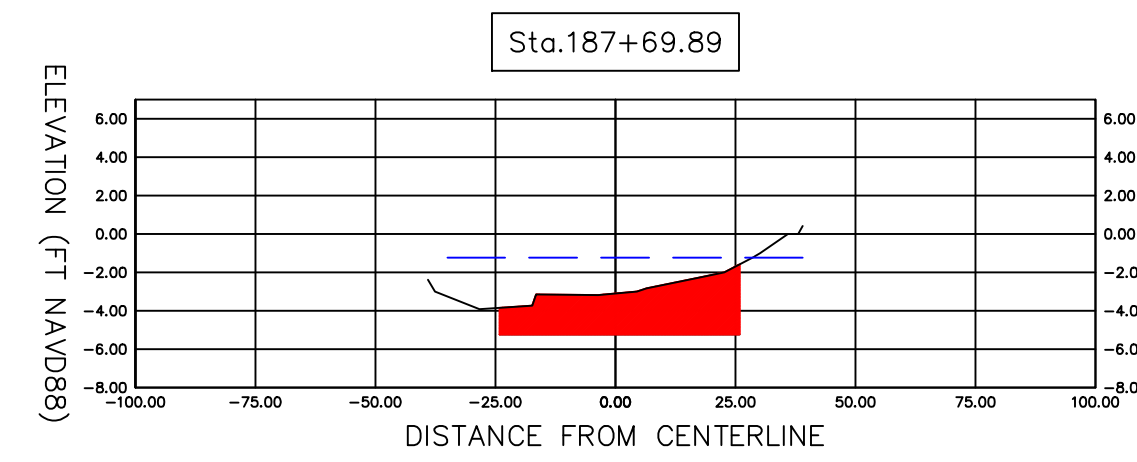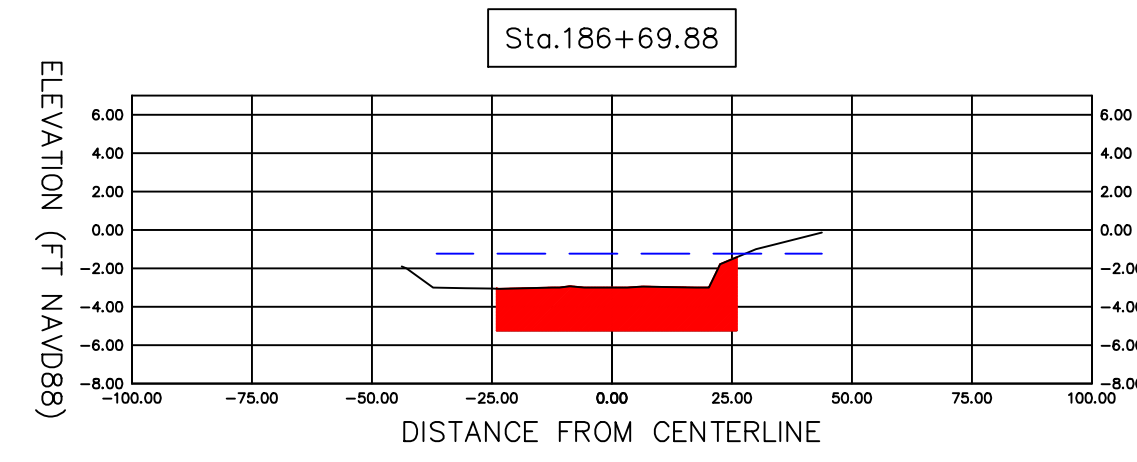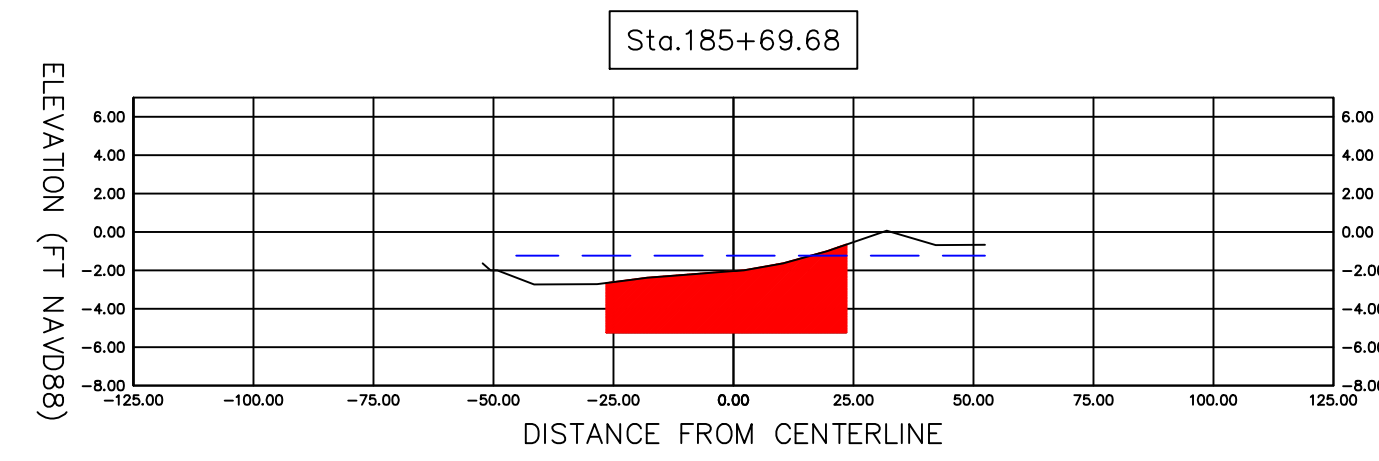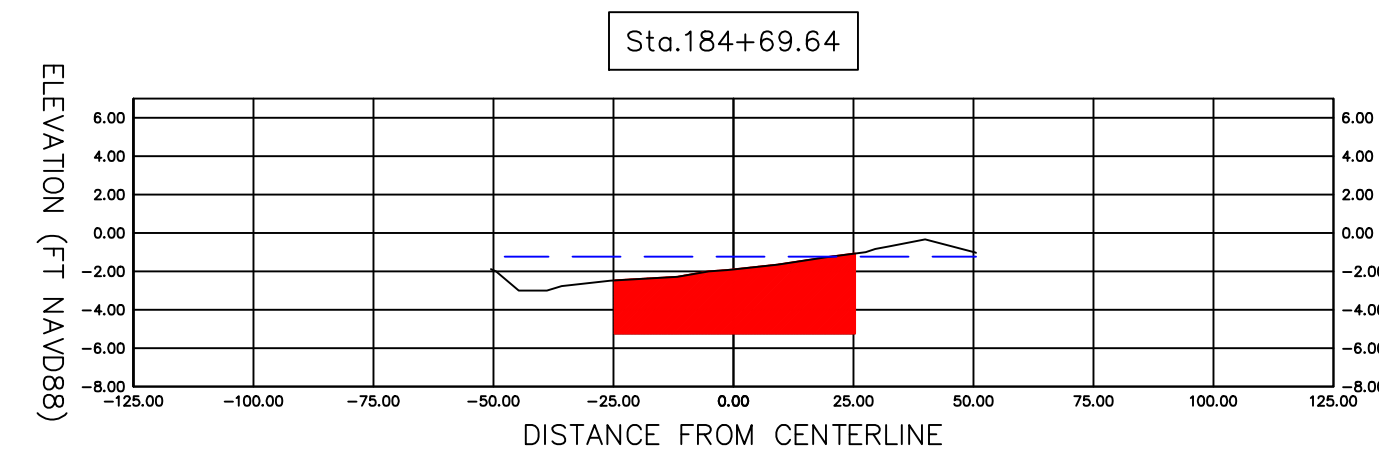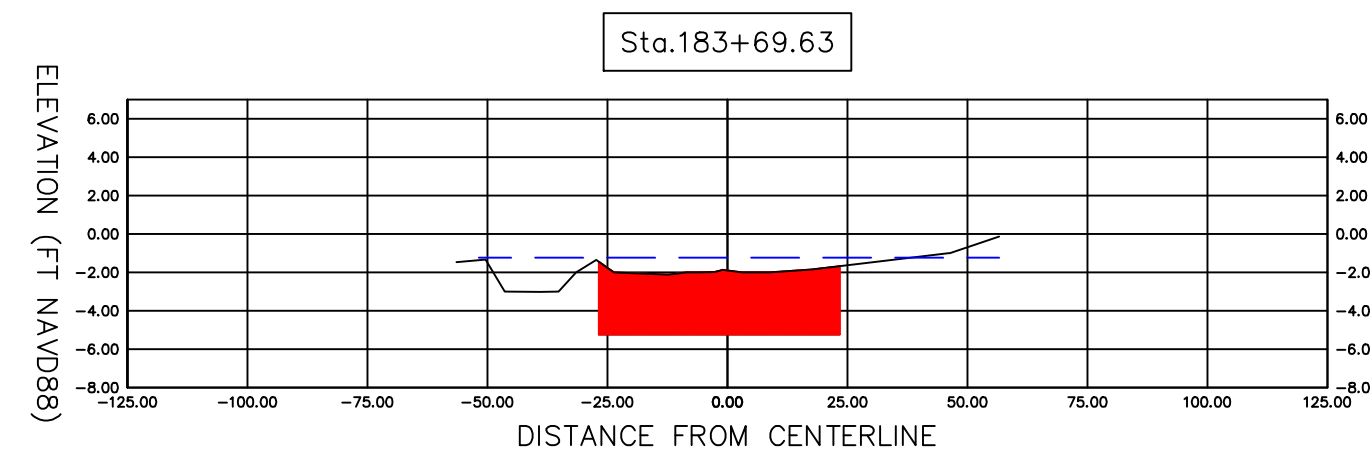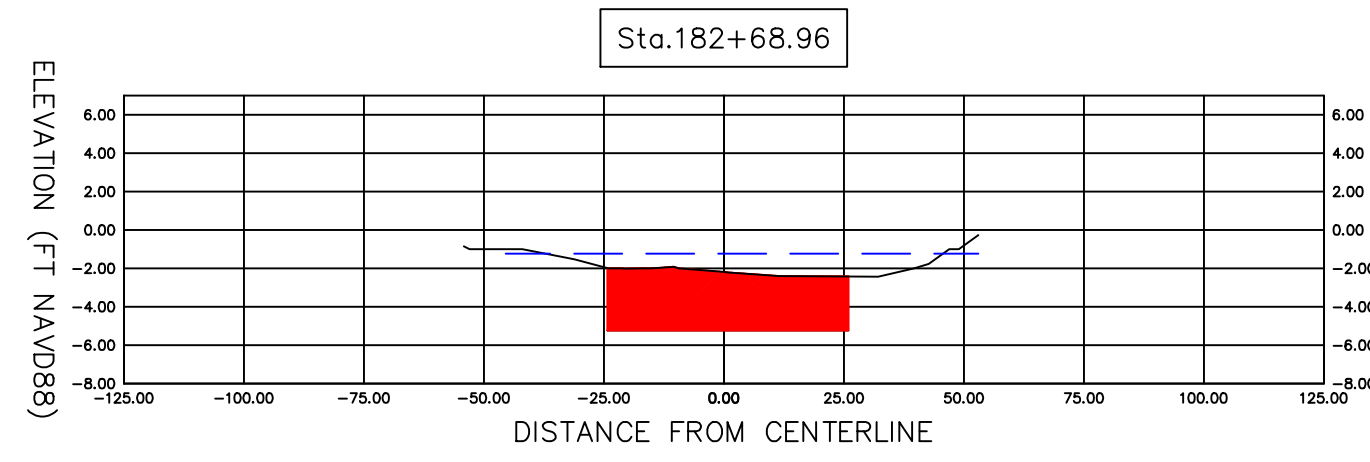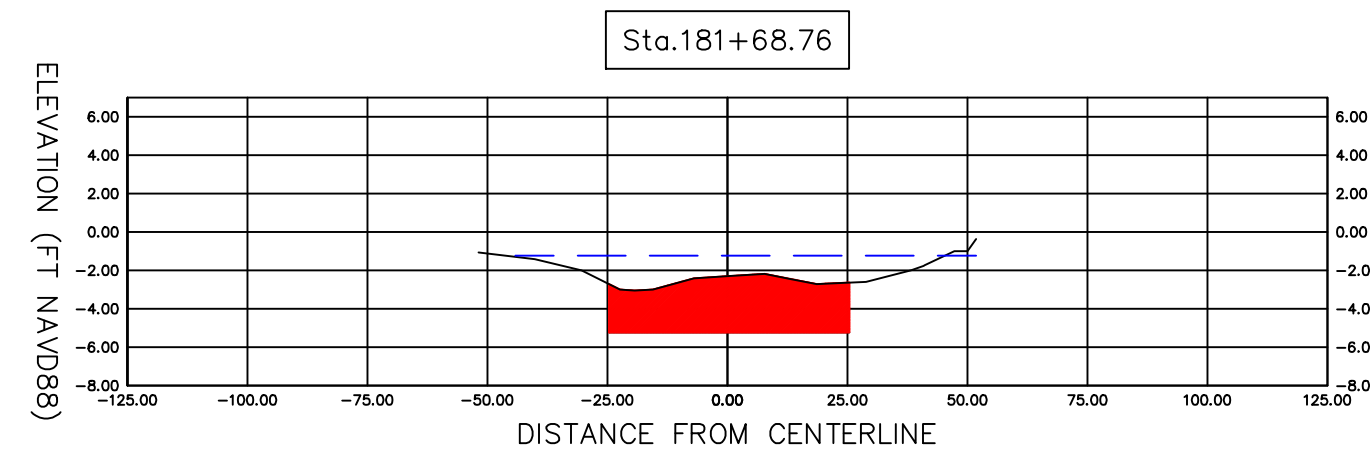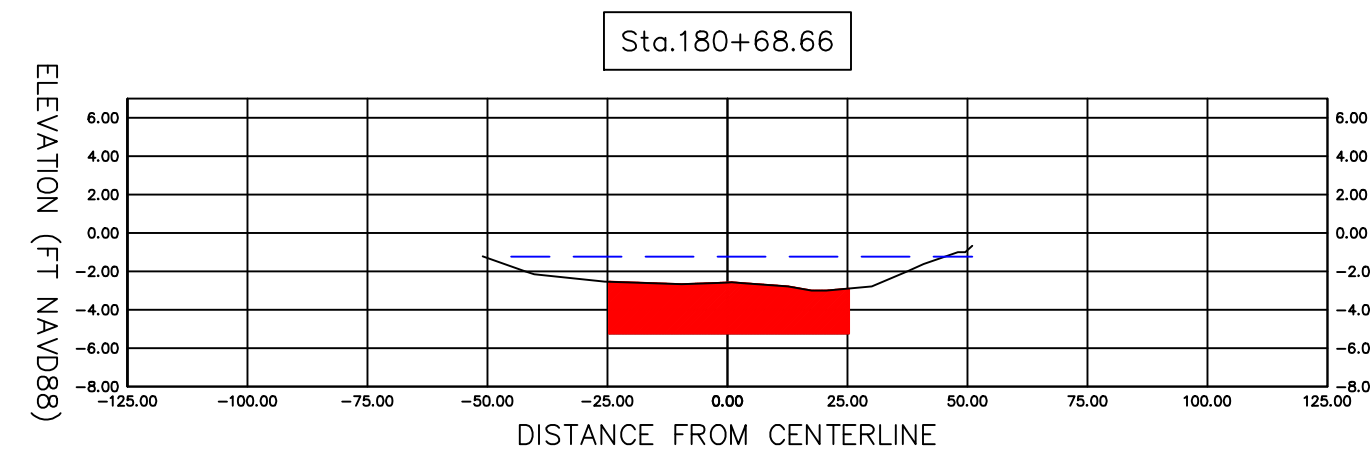

SECTION 3 CROSS SECTIONS (1)

SARASOTA COUNTY GOVERNMENT
PUBLIC WORKS



REVISIONS		REVISIONS		REVISIONS	
DATE	DESCRIPTION	DATE	DESCRIPTION	DATE	DESCRIPTION










LEGEND

———— EXISTING GROUND

----- MLW -1.23' NAVD88

 CUT AREA (4' BELOW MLW)

SECTION 3 – Approx
Sta 180+50 to
Sta 197+30

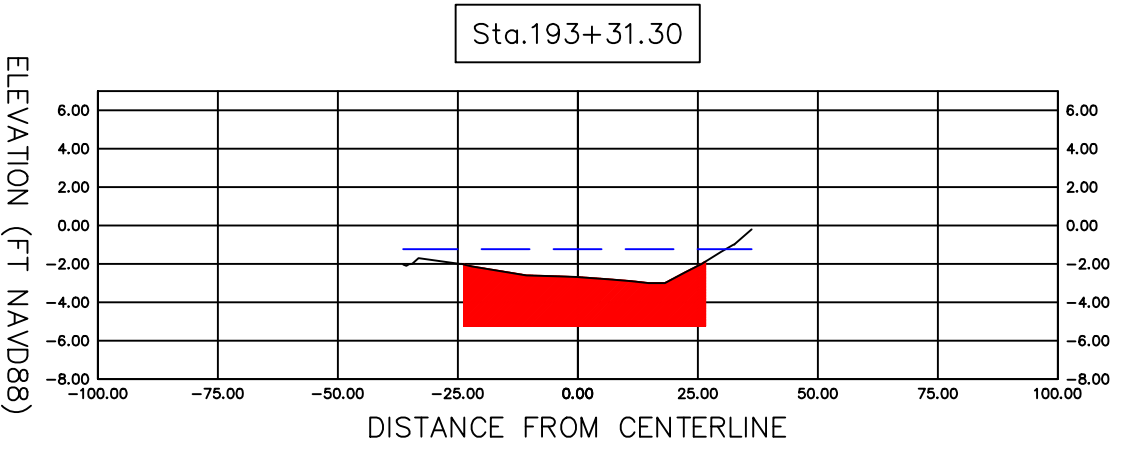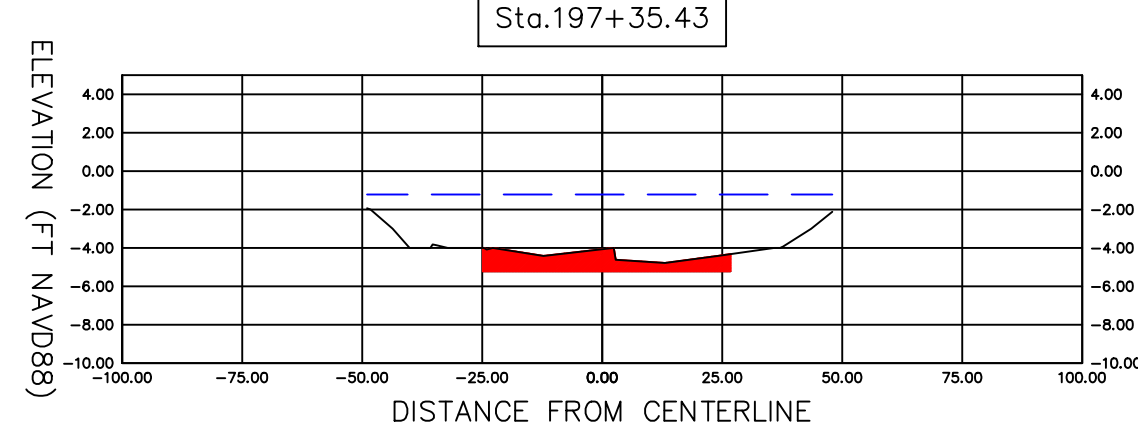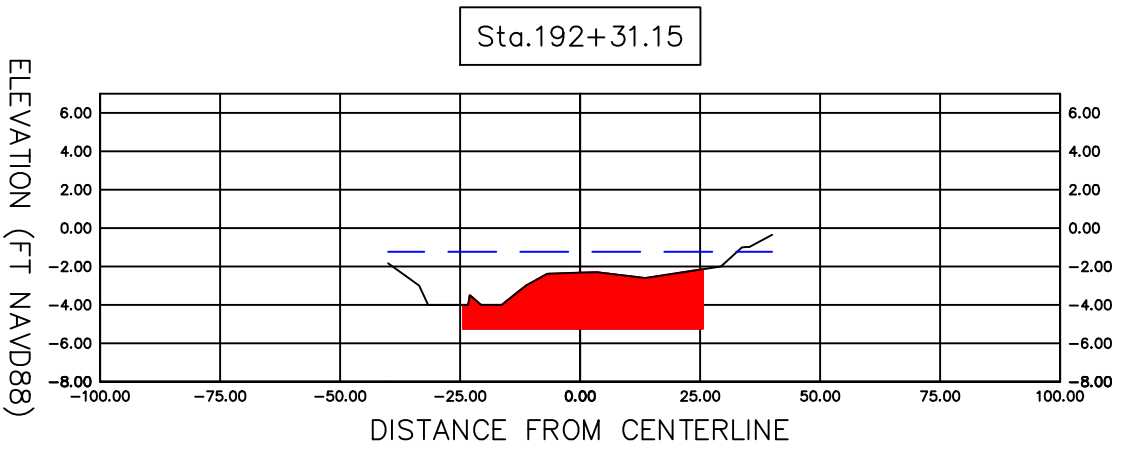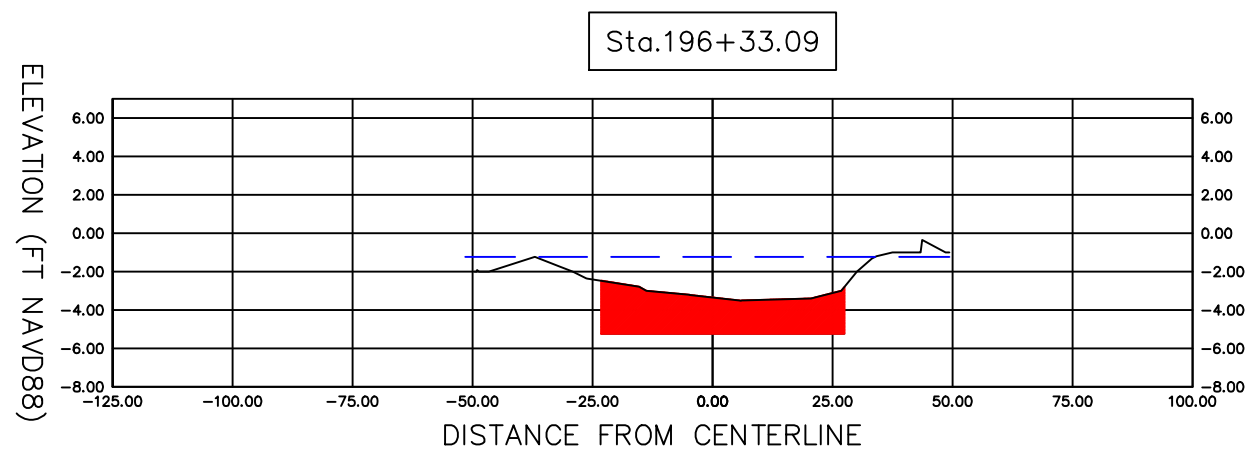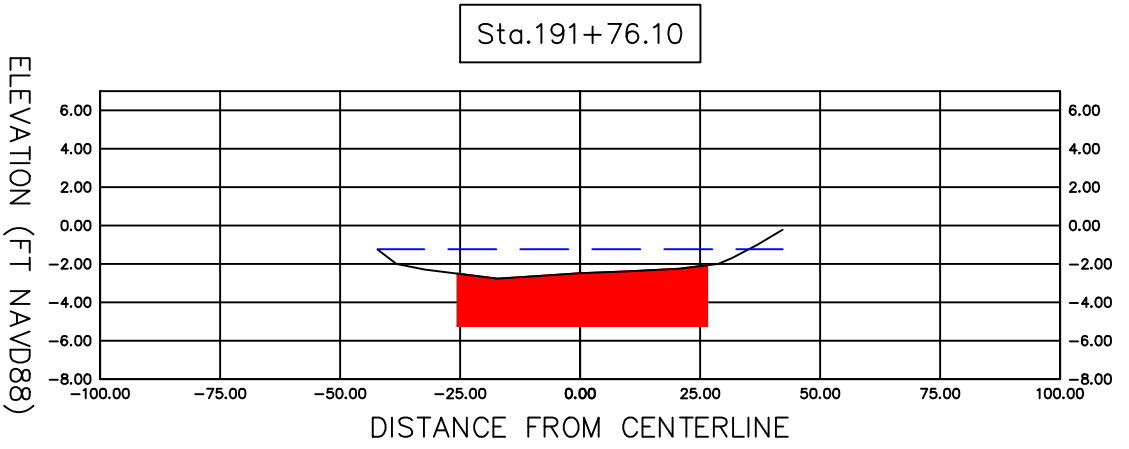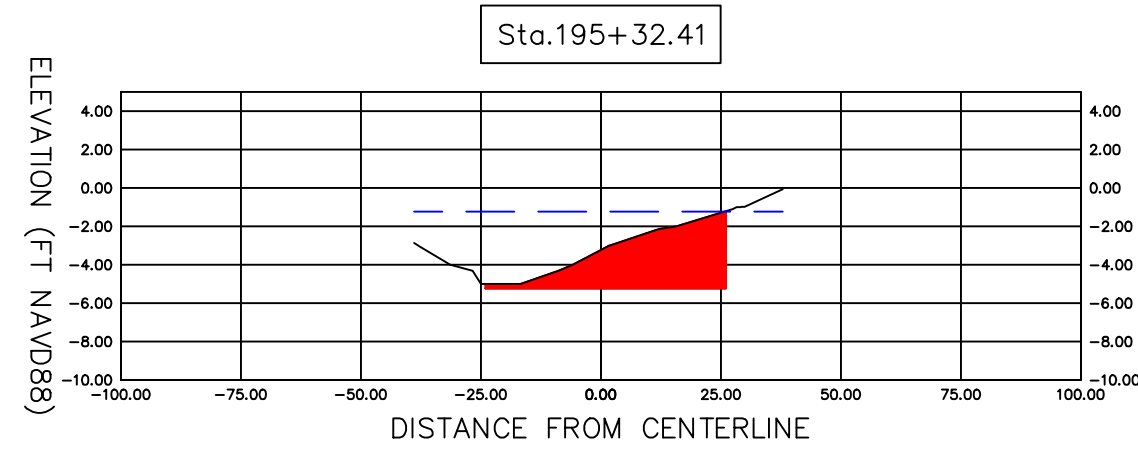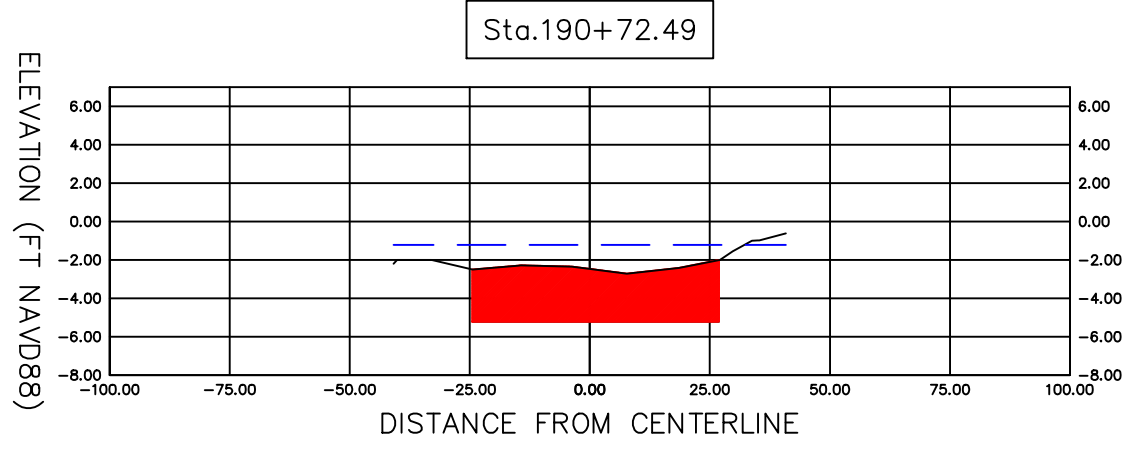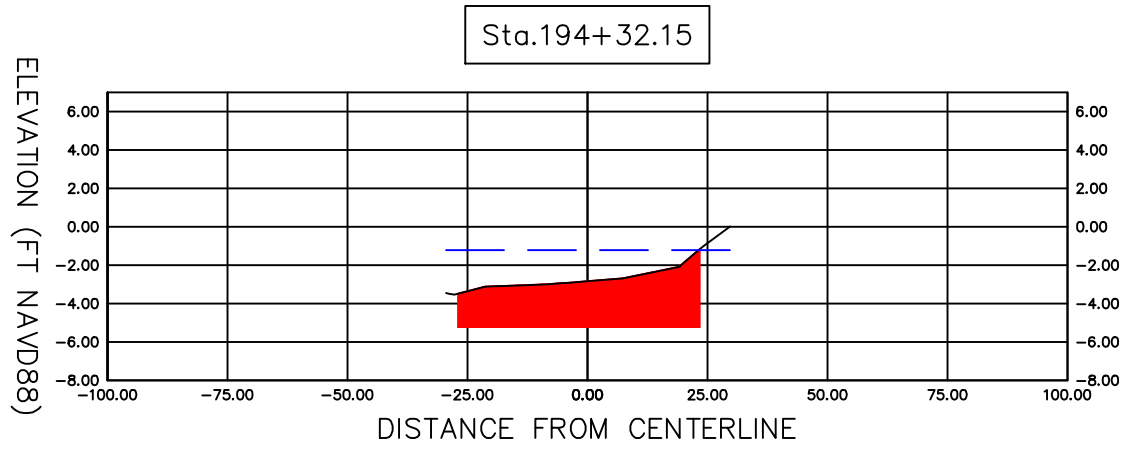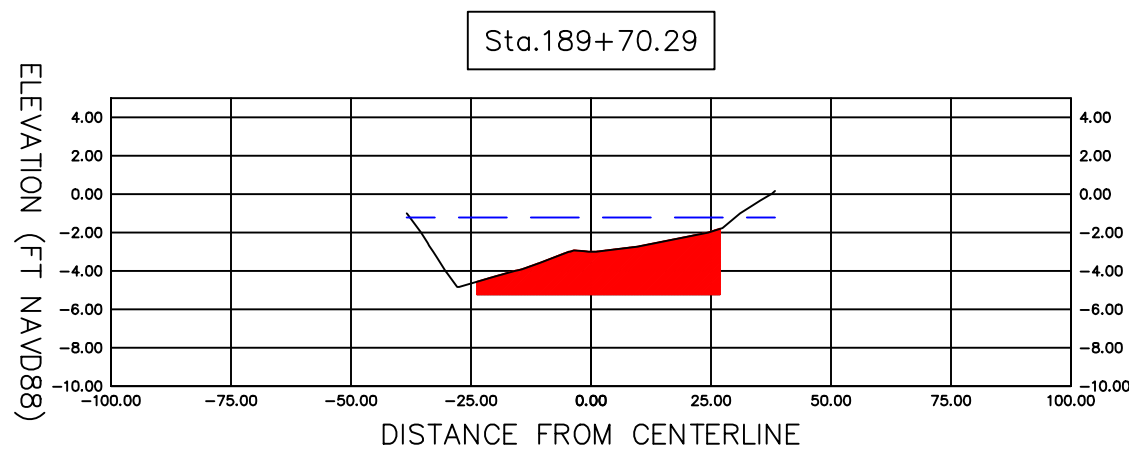

Material Table			
Station	Area	Volume	Cumulative Volume
180+68.66	126.12	0.00	0.00
181+68.76	132.85	479.99	479.99
182+68.96	152.19	528.83	1008.82
183+69.63	164.35	589.99	1598.81
184+69.64	168.42	616.41	2215.21
185+69.68	165.78	619.44	2834.65
186+69.88	117.93	526.47	3361.12
187+69.89	116.26	432.91	3794.03
188+70.01	102.32	404.19	4198.22
189+70.29	109.89	392.84	4591.06
190+72.49	144.22	479.58	5070.64
191+76.10	143.12	551.01	5621.65
192+31.15	122.88	270.67	5892.32
193+31.30	131.68	471.48	6363.81
194+32.15	124.59	478.62	6842.42
195+32.41	99.06	415.22	7257.65
196+33.09	103.58	376.44	7634.08
197+35.43	43.09	277.99	7912.08

LEGEND

EXISTING GROUND

MLW -1.23' NAVD88

CUT AREA (4' BELOW MLW)

N

SCALE
1"=40'

SHEET NO.

PROJECT NO.

SECTION 3
CROSS SECTIONS (2)

SARASOTA COUNTY GOVERNMENT
PUBLIC WORKS

REVISIONS

DESCRIPTION

DATE

REVISIONS

DESCRIPTION

DATE

REVISIONS

DESCRIPTION

DATE

Sarasota County