


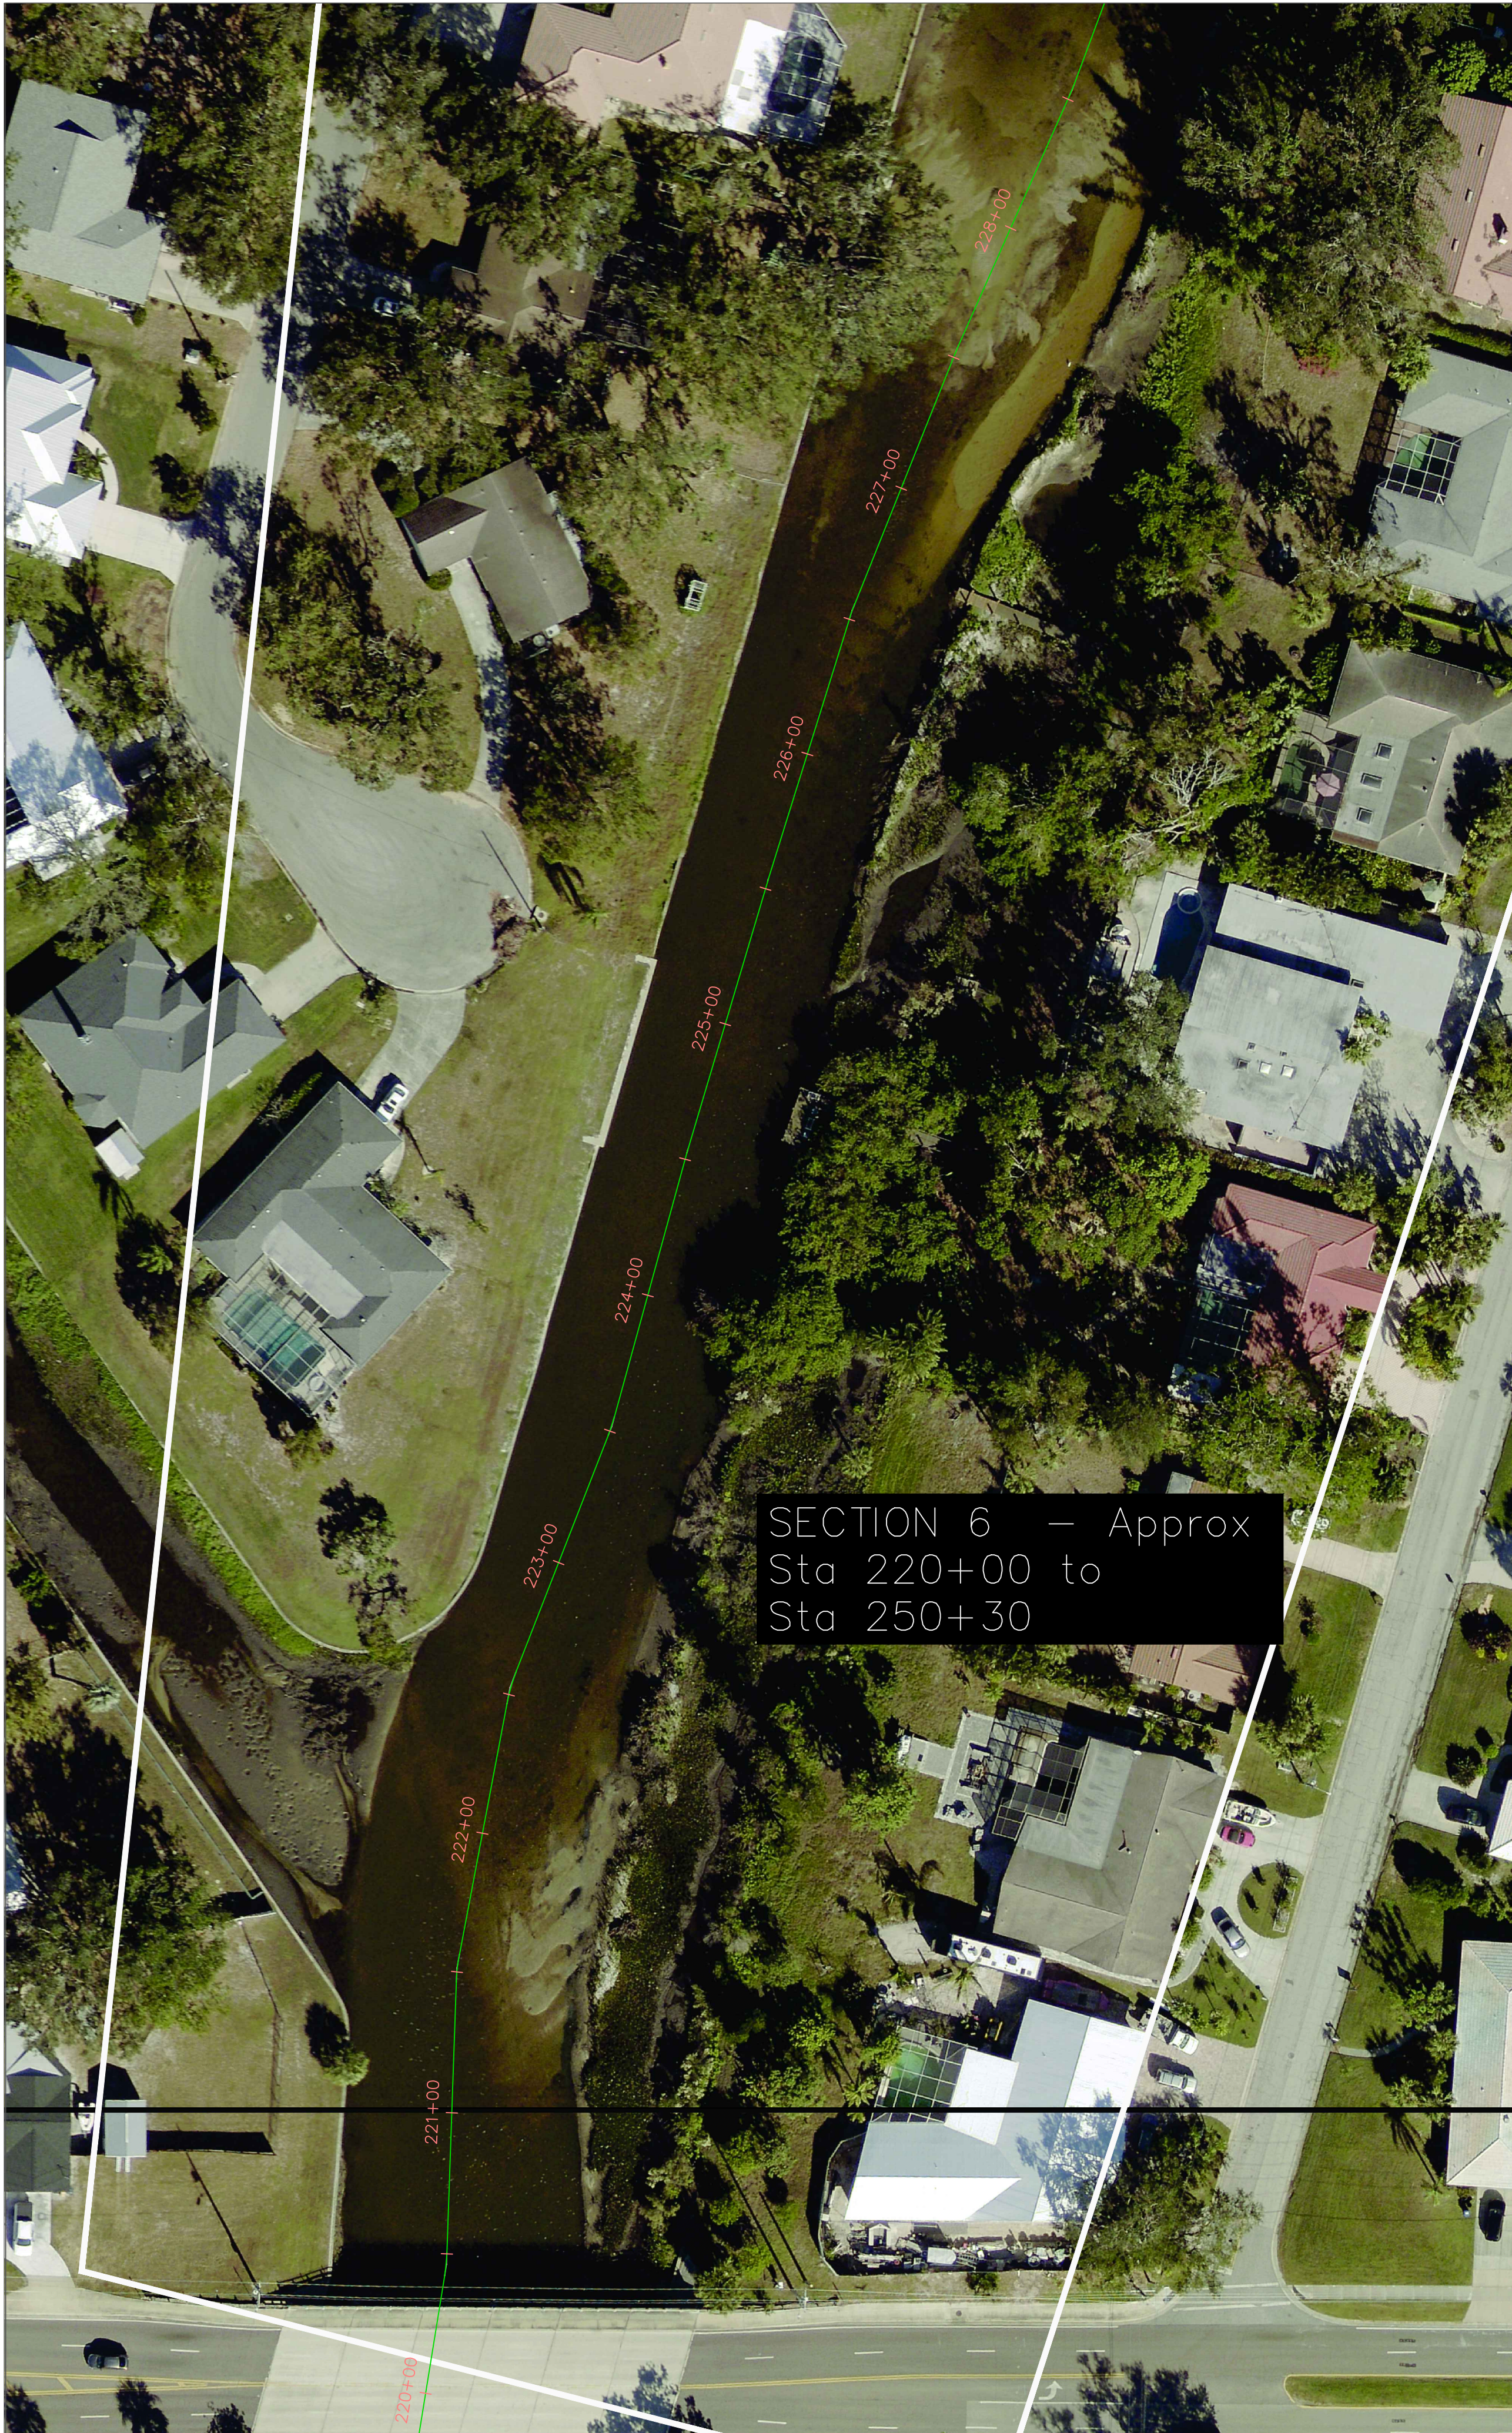


SCALE
1"=40'

N













 Sarasota County	SARASOTA COUNTY GOVERNMENT PUBLIC WORKS	SECTION 6 AERIAL (1)	PROJECT NO.	SHEET NO.
REVISIONS		REVISIONS		
DATE	DESCRIPTION	DATE	DESCRIPTION	



SECTION 6 — Approx
Sta 220+00 to
Sta 250+30

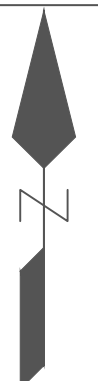	SARASOTA COUNTY GOVERNMENT PUBLIC WORKS	SECTION 6 AERIAL (2)	PROJECT NO.	SHEET NO.
REVISIONS DESCRIPTION	REVISIONS DESCRIPTION	REVISIONS DESCRIPTION	SCALE 1"=40'	
DATE	DATE	DATE	DATE	

SECTION 6 – Approx
Sta 220+00 to
Sta 250+30

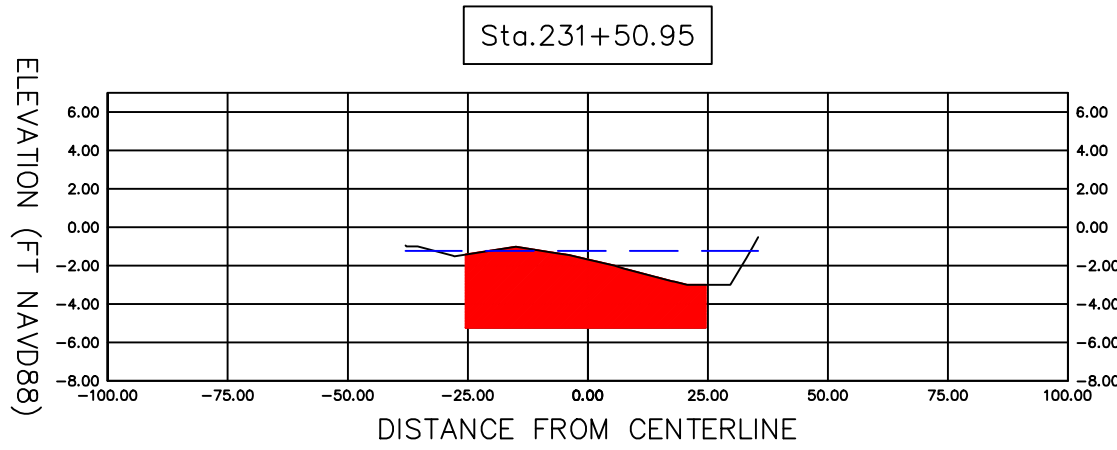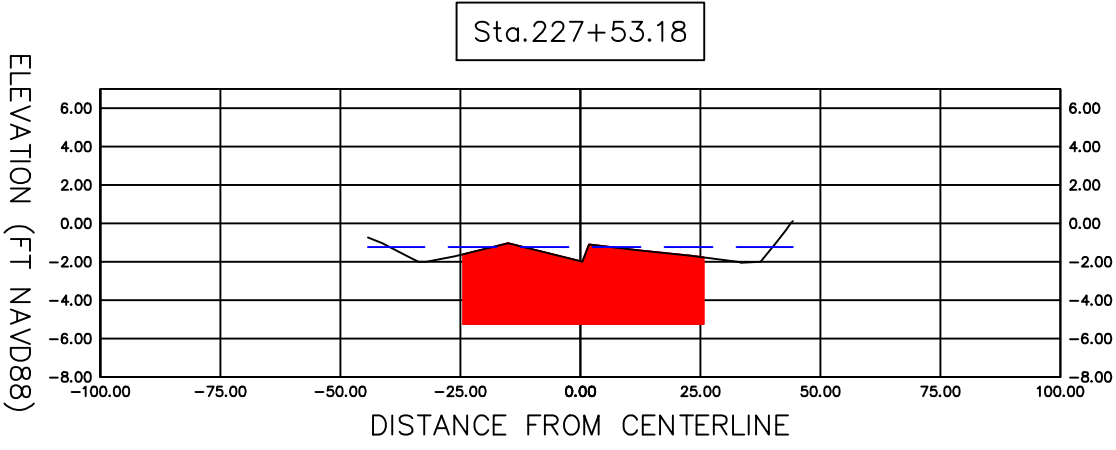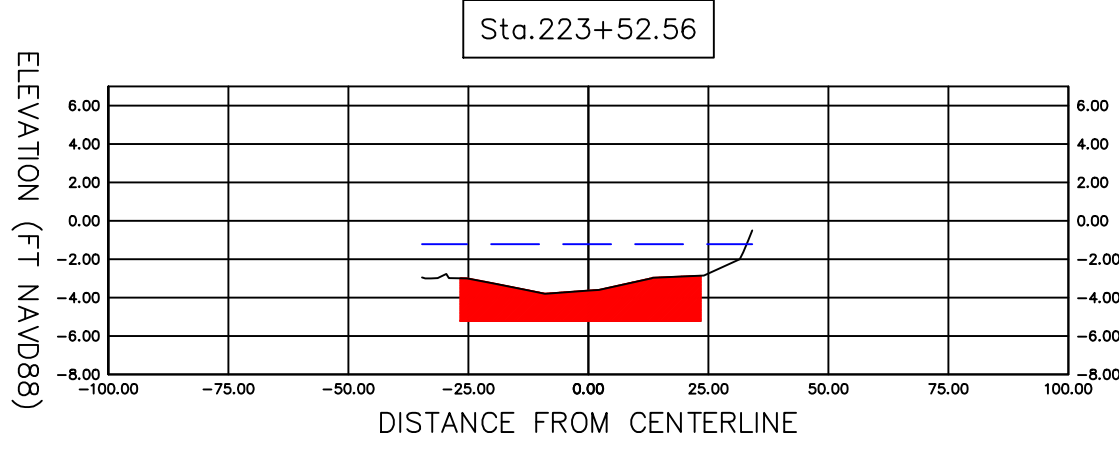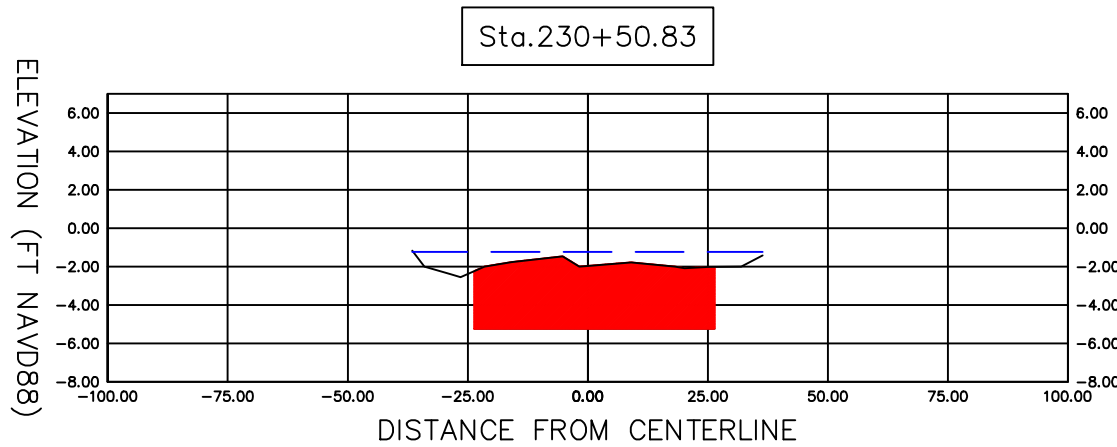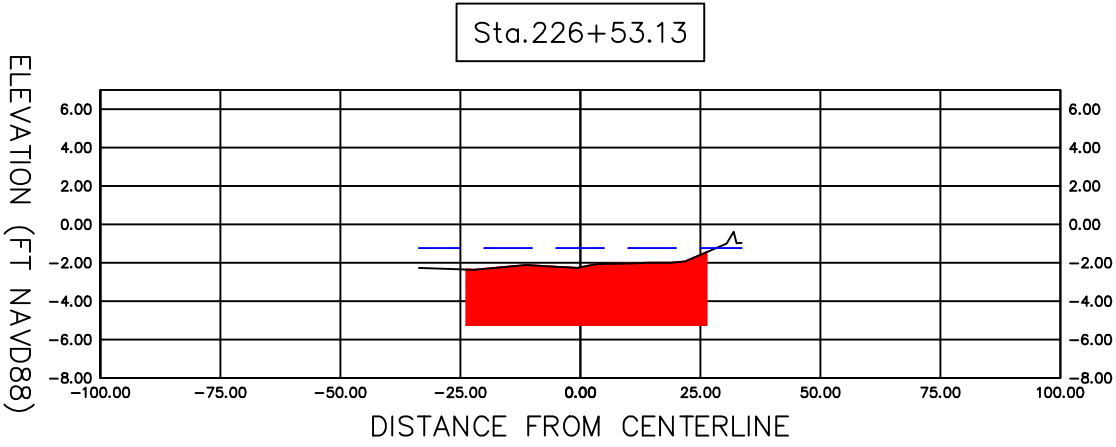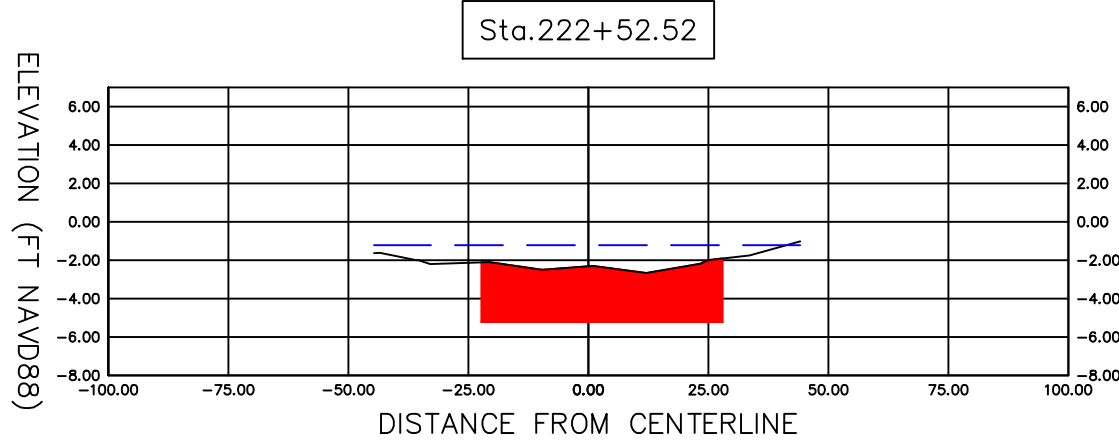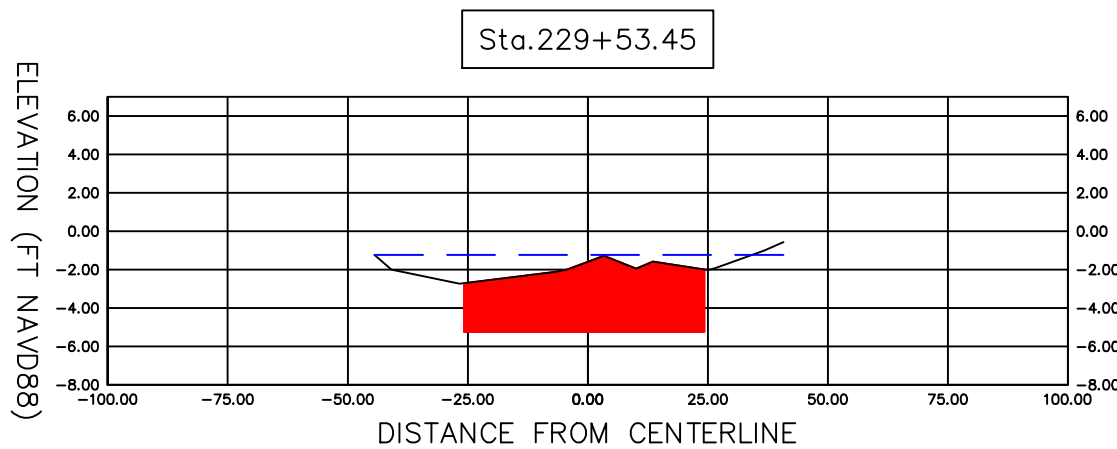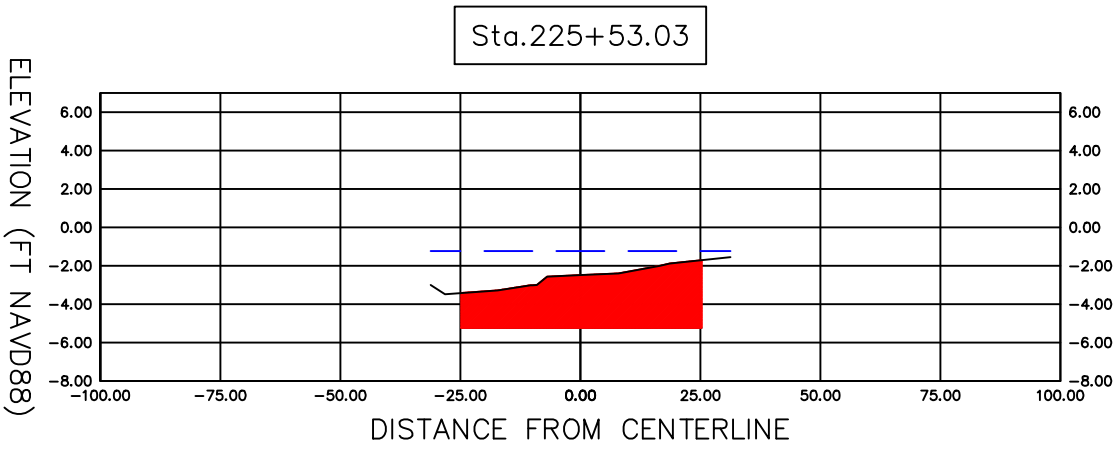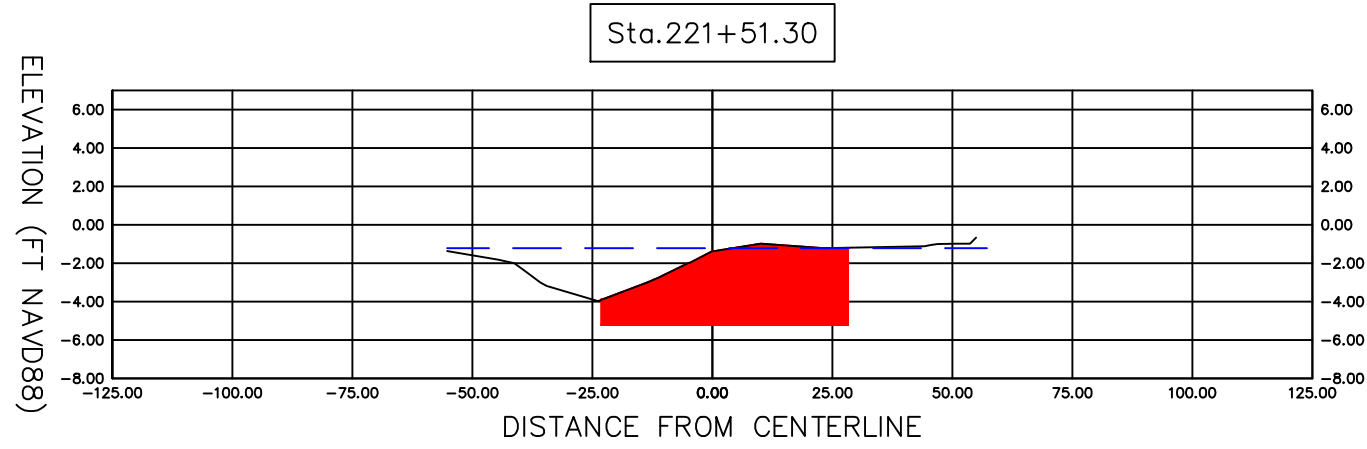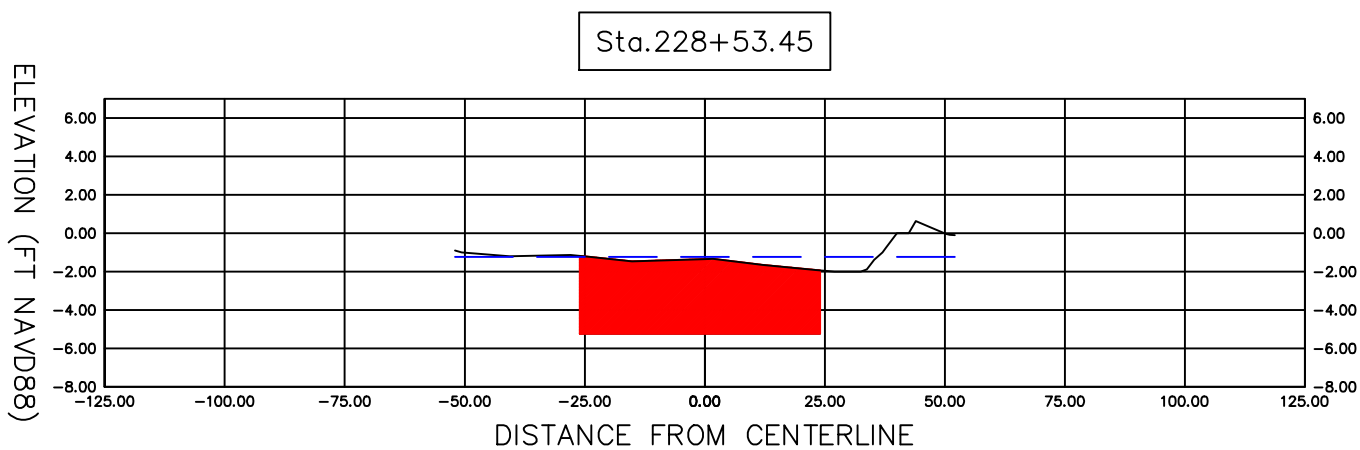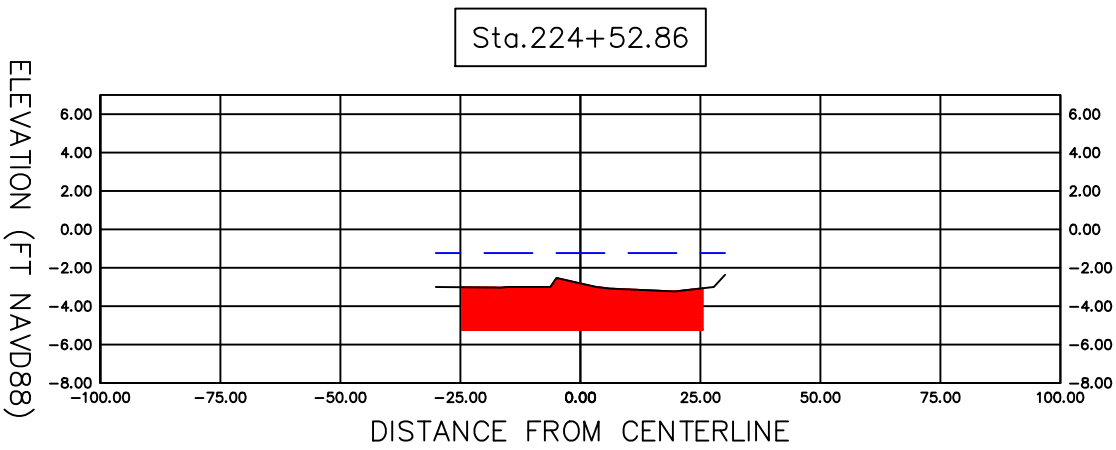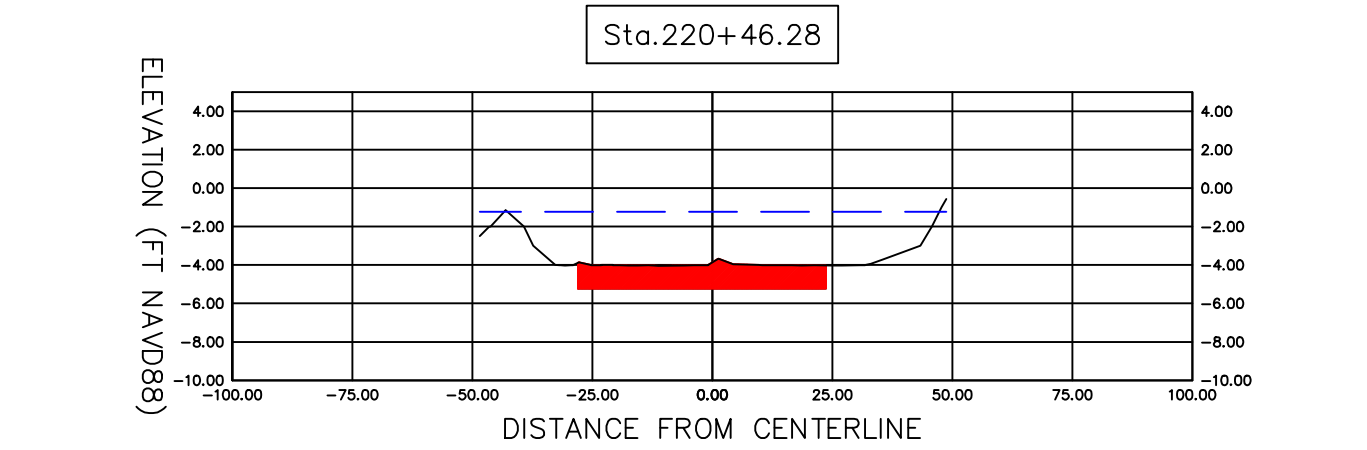

LEGEND

EXISTING GROUND

MLW -1.23' NAVD88













CUT AREA (4'
BELOW MLW)

N

SCALE
1"=40'

 Sarasota County	SARASOTA COUNTY GOVERNMENT PUBLIC WORKS		SECTION 6 CROSS SECTIONS (1)		PROJECT NO.	SHEET NO.
DATE	REVISIONS DESCRIPTION		REVISIONS DESCRIPTION			
	DATE	REVISIONS DESCRIPTION	DATE	REVISIONS DESCRIPTION		

SECTION 6 – Approx
Sta 220+00 to
Sta 250+30

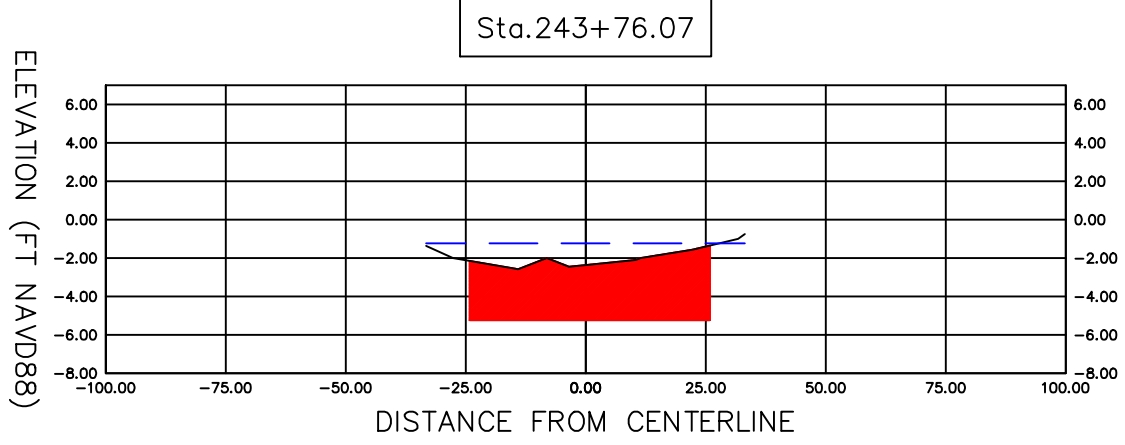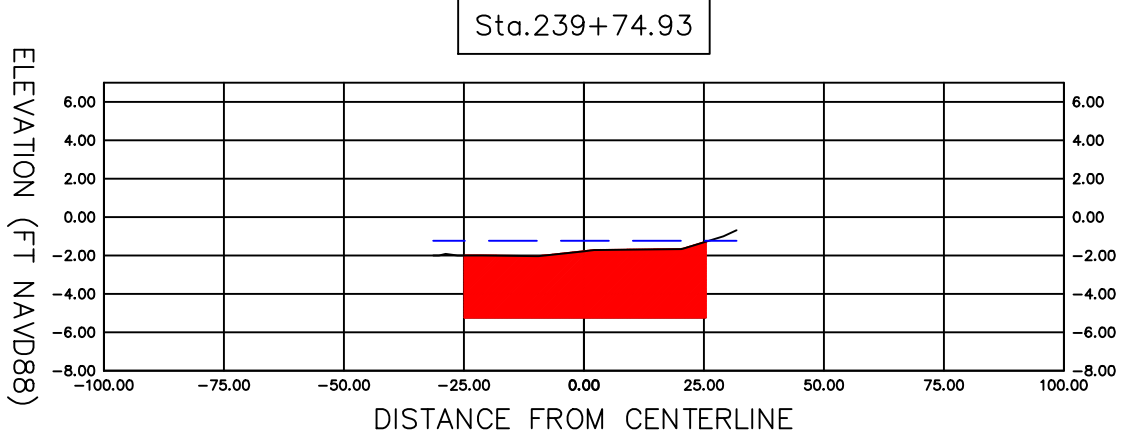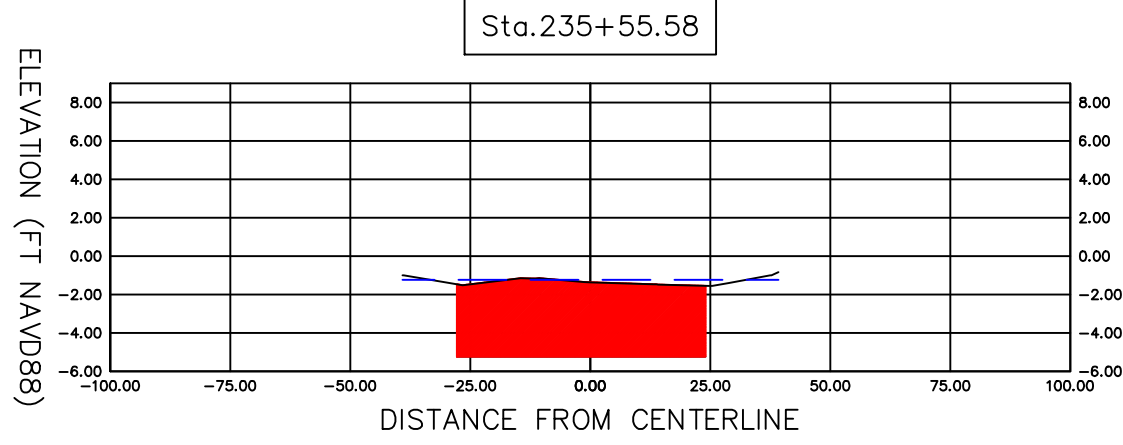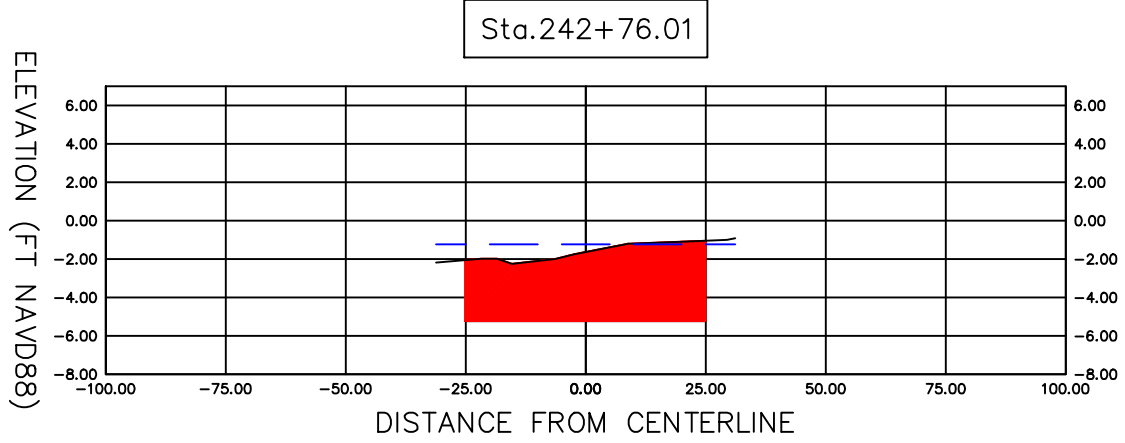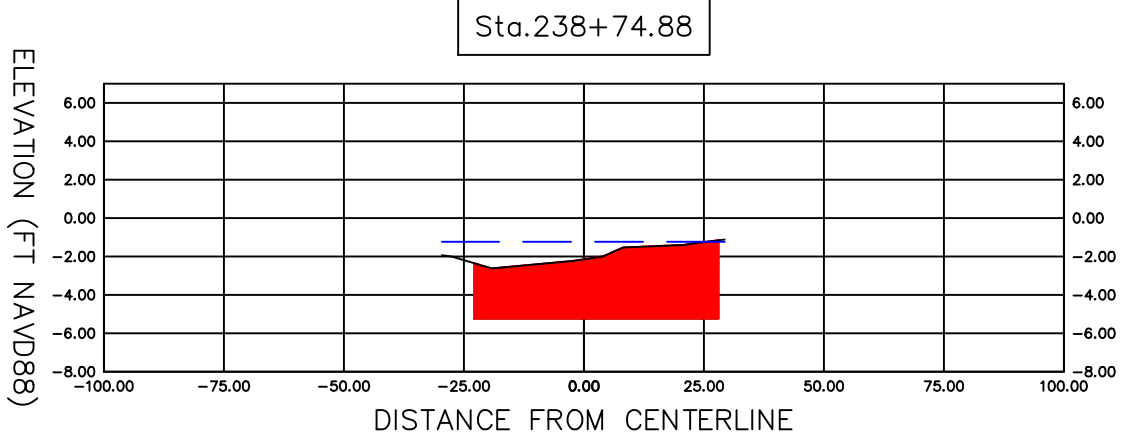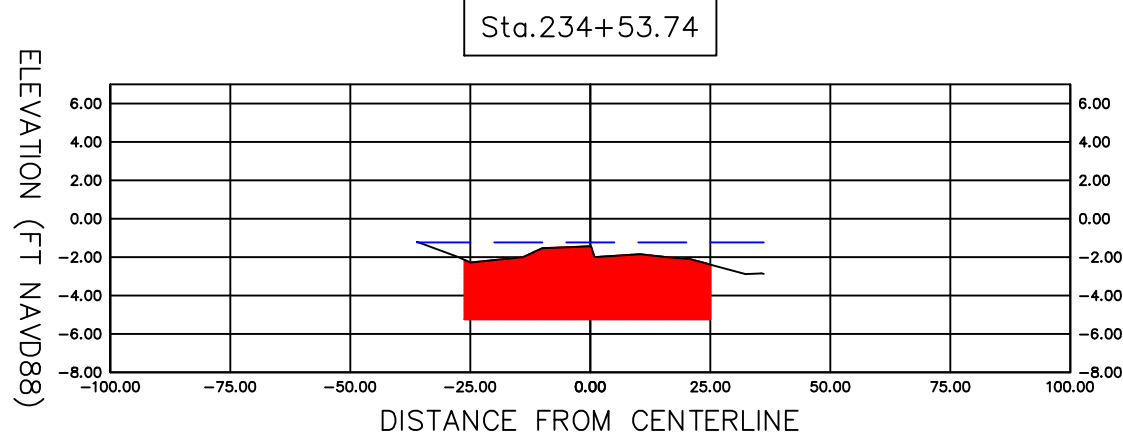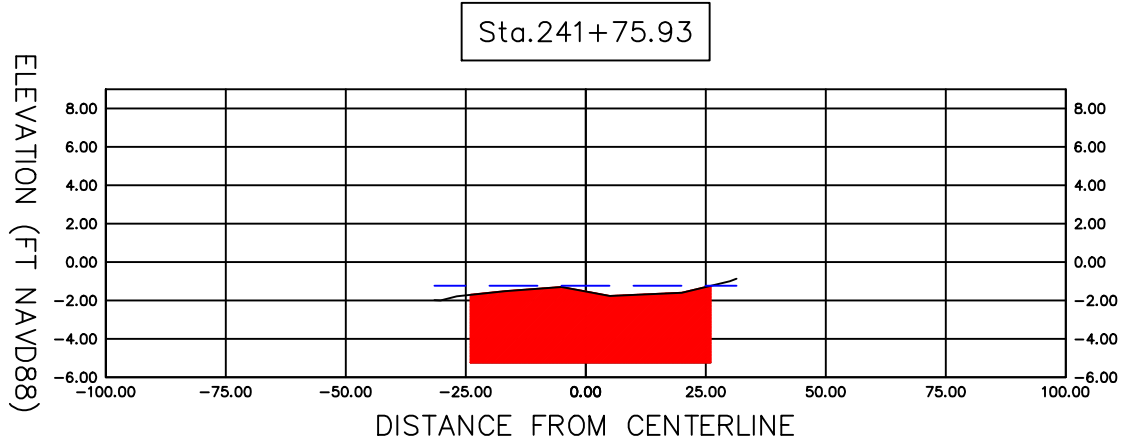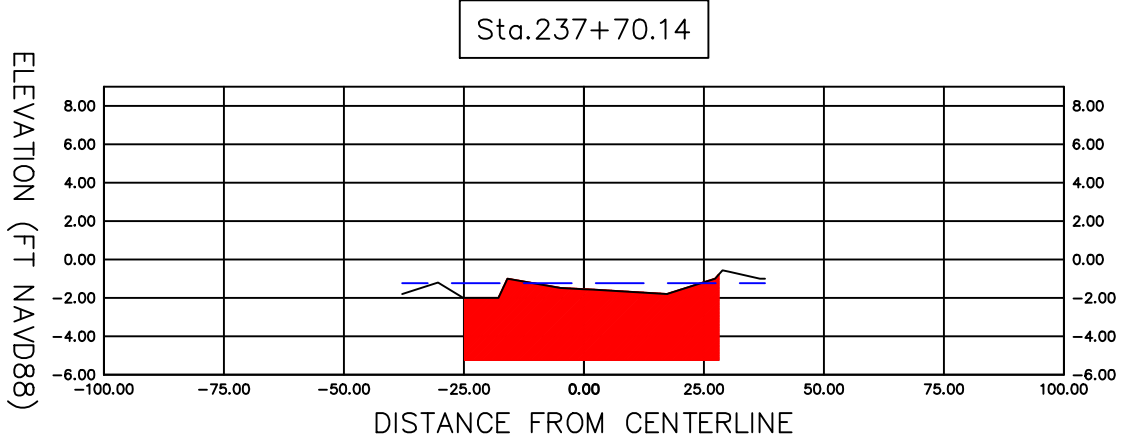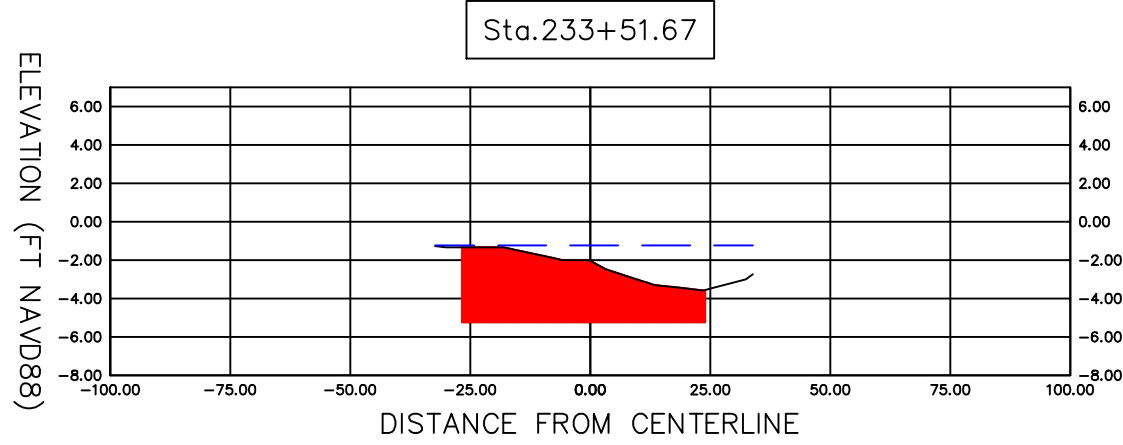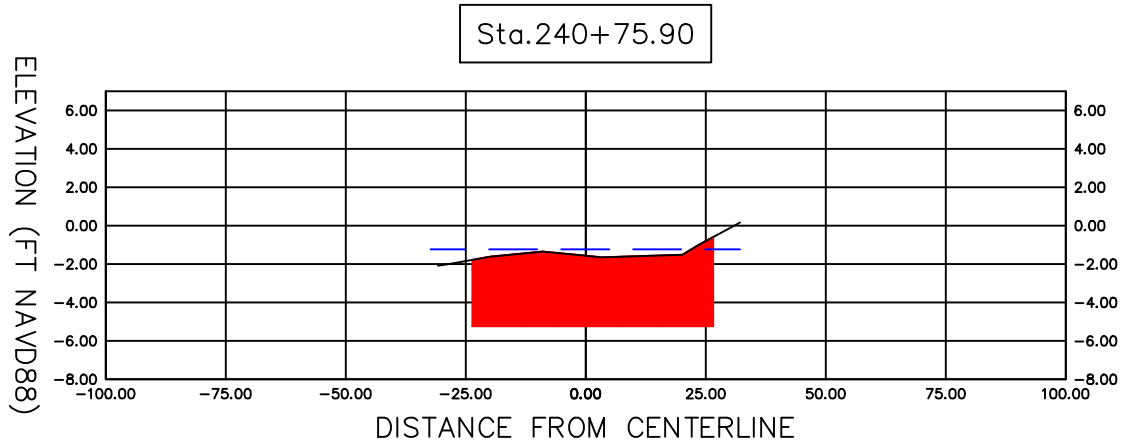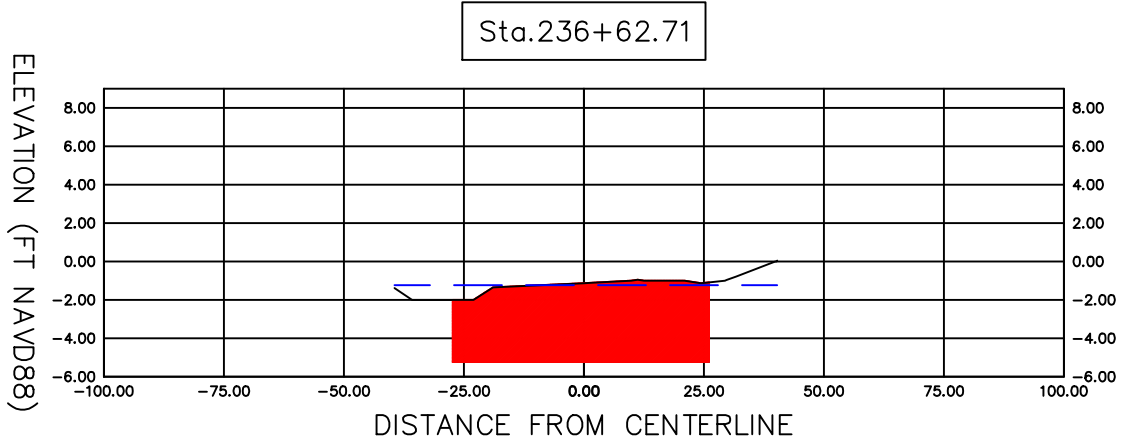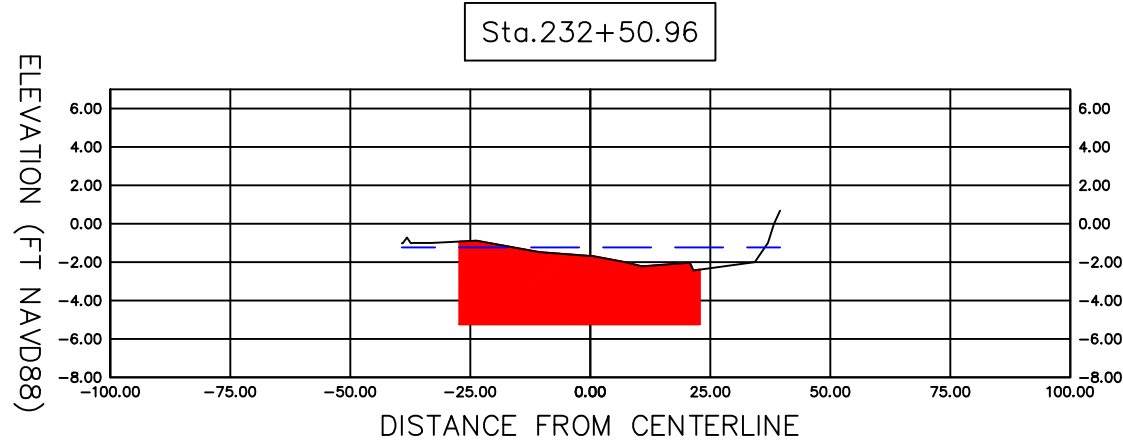

LEGEND







- EXISTING GROUND
- MLW -1.23' NAVD88
- CUT AREA (4' BELOW MLW)

North arrow pointing up with 'N' and 'Z' labels.

SCALE
1"=40'

Sarasota County	SECTION 6		SHEET NO.	
	CROSS SECTIONS (2)		PROJECT NO.	
	SARASOTA COUNTY GOVERNMENT PUBLIC WORKS		REVISIONS	
	DATE		DESCRIPTION	

SECTION 6 – Approx
Sta 220+00 to
Sta 250+30

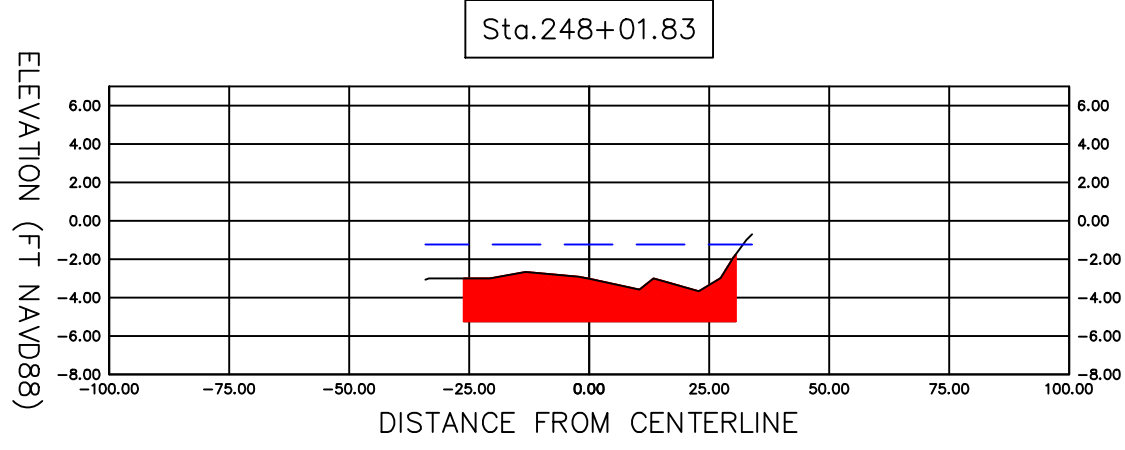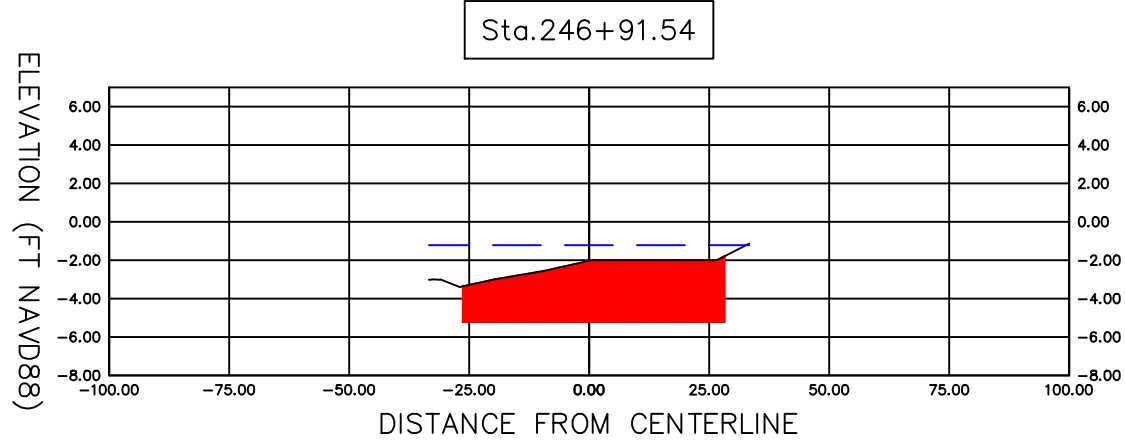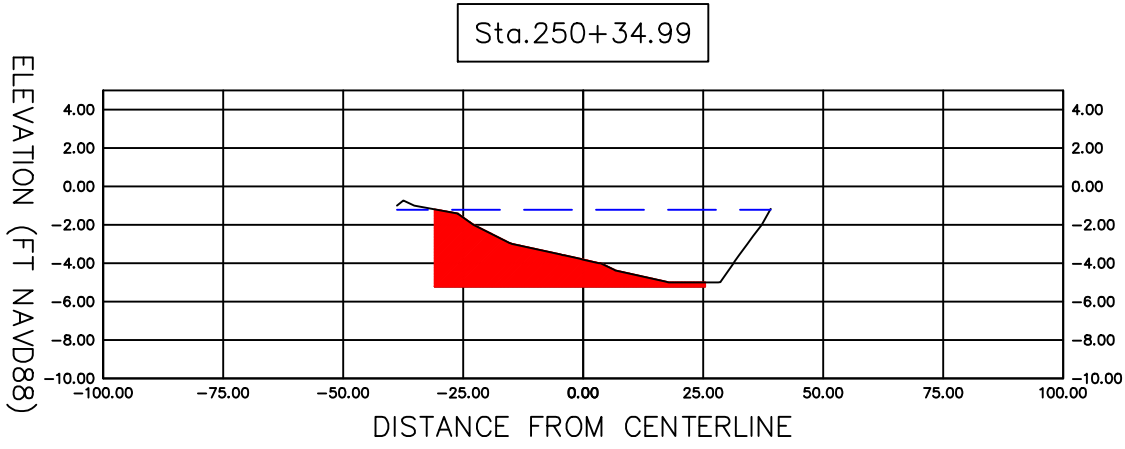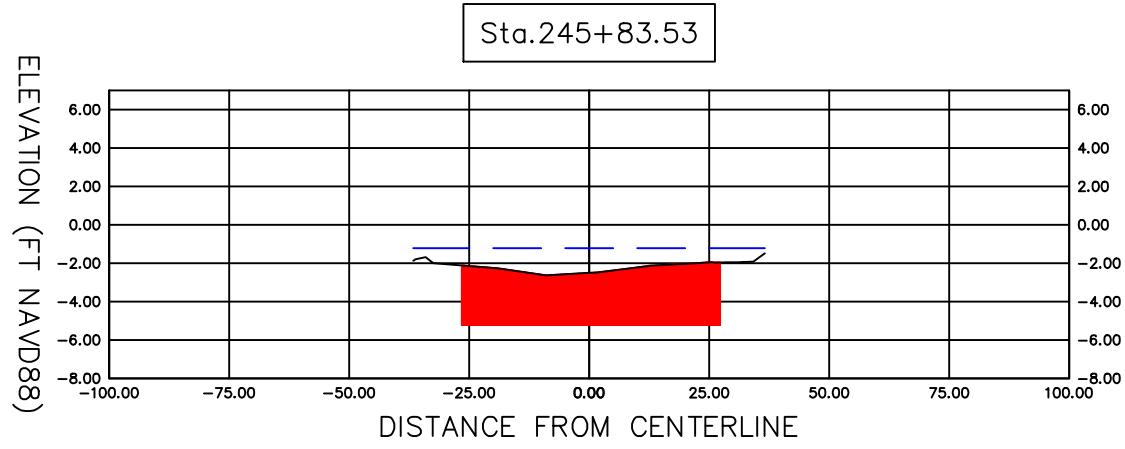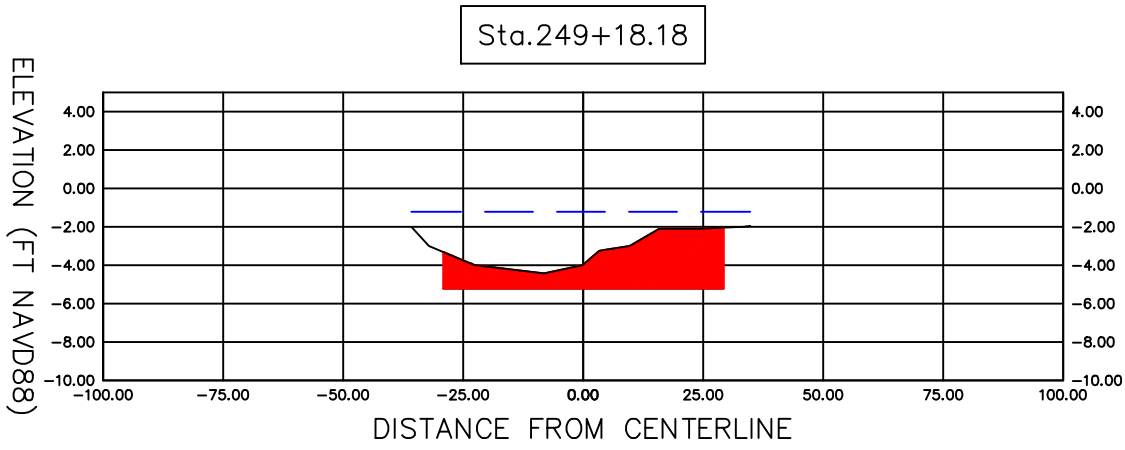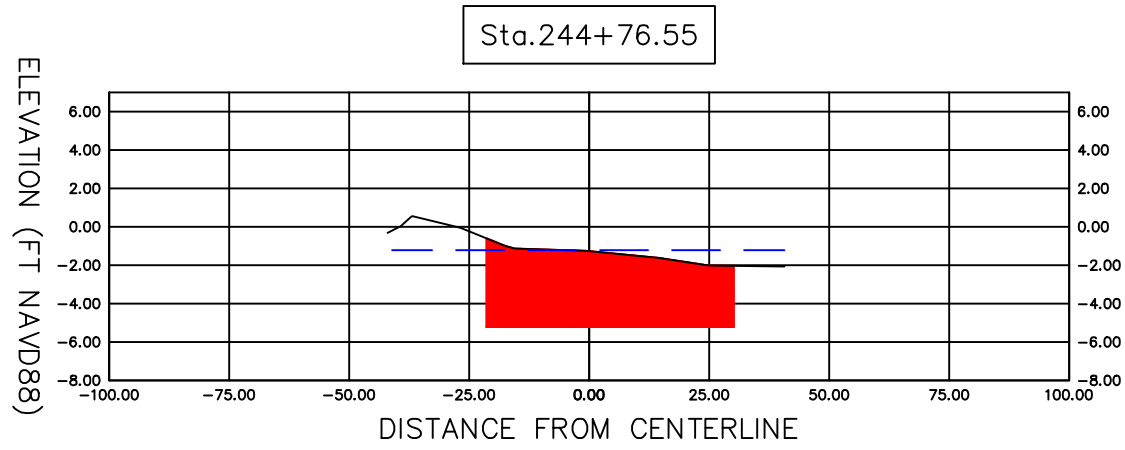

Material Table			
Station	Area	Volume	Cumulative Volume
220+46.28	64.19	0.00	0.00
221+51.30	173.08	461.43	461.43
222+52.52	143.98	589.74	1051.18
223+52.56	94.78	442.12	1493.30
224+52.86	110.68	381.60	1874.89
225+53.03	133.18	452.36	2327.25
226+53.13	156.63	536.61	2863.86
227+53.18	189.50	640.93	3504.79
228+53.45	186.87	698.81	4203.60
229+53.45	162.06	646.06	4849.66
230+50.83	168.89	596.83	5446.49
231+50.95	169.09	626.79	6073.27
232+50.96	179.49	643.77	6717.05
233+51.67	148.27	608.21	7325.25
234+53.74	169.72	600.12	7925.37
235+55.58	199.99	696.57	8621.94
236+62.71	213.19	819.11	9441.06
237+70.14	194.96	811.67	10252.73
238+74.88	167.62	700.51	10953.24
239+74.93	172.04	628.00	11581.24

Material Table			
Station	Area	Volume	Cumulative Volume
240+75.90	187.94	672.57	12253.81
241+75.93	184.08	688.32	12942.13
242+76.01	180.81	676.03	13618.16
243+76.07	155.79	623.46	14241.62
244+76.55	194.91	649.76	14891.38
245+83.53	157.62	696.34	15587.72
246+91.54	157.47	629.88	16217.60
248+01.83	123.18	572.24	16789.84
249+18.18	110.49	502.58	17292.41
250+34.99	94.71	443.18	17735.59

LEGEND

EXISTING GROUND

MLW -1.23' NAVD88

CUT AREA (4' BELOW MLW)

N

SCALE
1"=40'

SARASOTA COUNTY GOVERNMENT
PUBLIC WORKS

SECTION 6
CROSS SECTIONS (3)

Sarasota County

REVISIONS

DESCRIPTION

DATE

REVISIONS

DESCRIPTION

DATE

PROJECT NO.

SHEET NO.