


















SCALE
1"=40'



	SARASOTA COUNTY GOVERNMENT PUBLIC WORKS	SECTION 10 AERIAL	PROJECT NO.	SHEET NO.
DATE	REVISIONS DESCRIPTION	DATE	REVISIONS DESCRIPTION	DATE

SECTION 10 – Approx
Sta 279+00 to
Sta 293+26

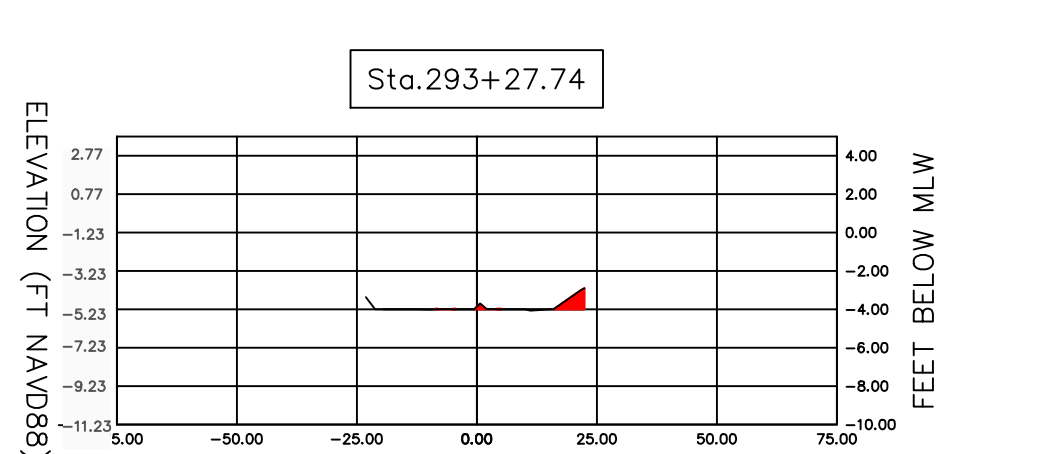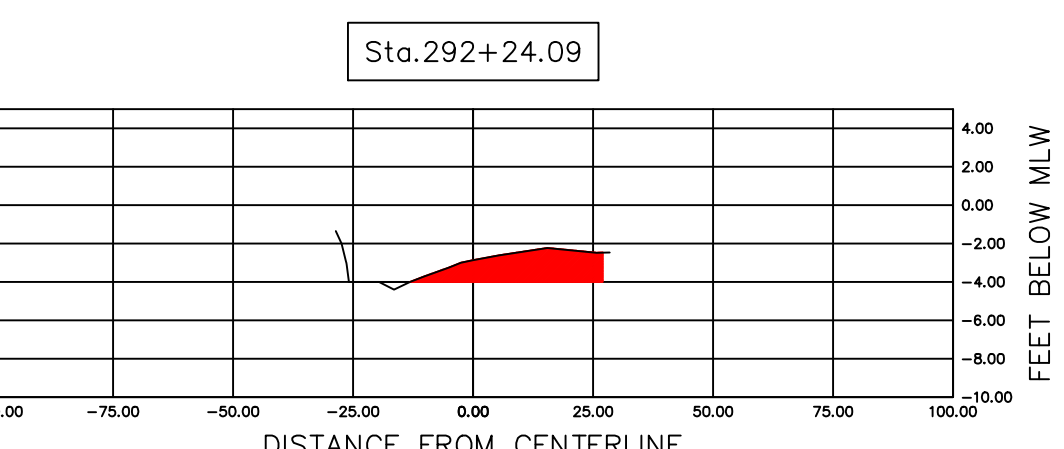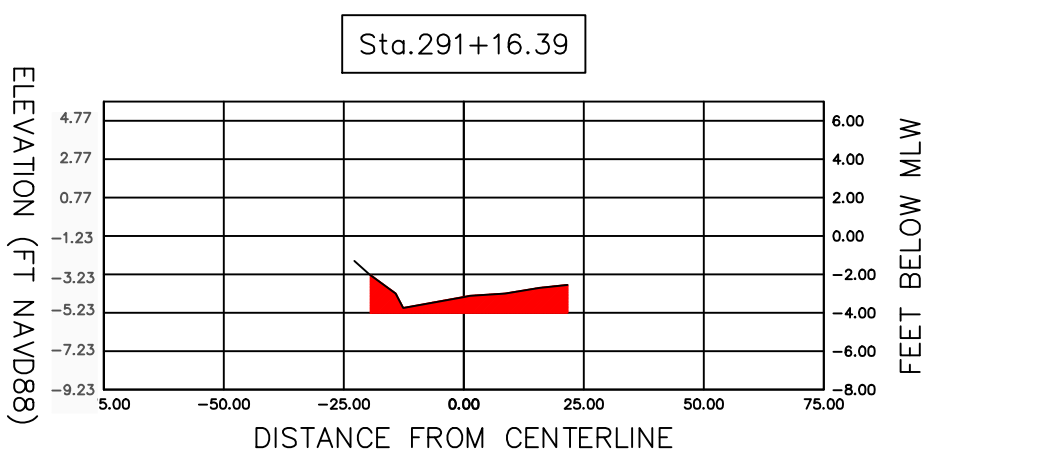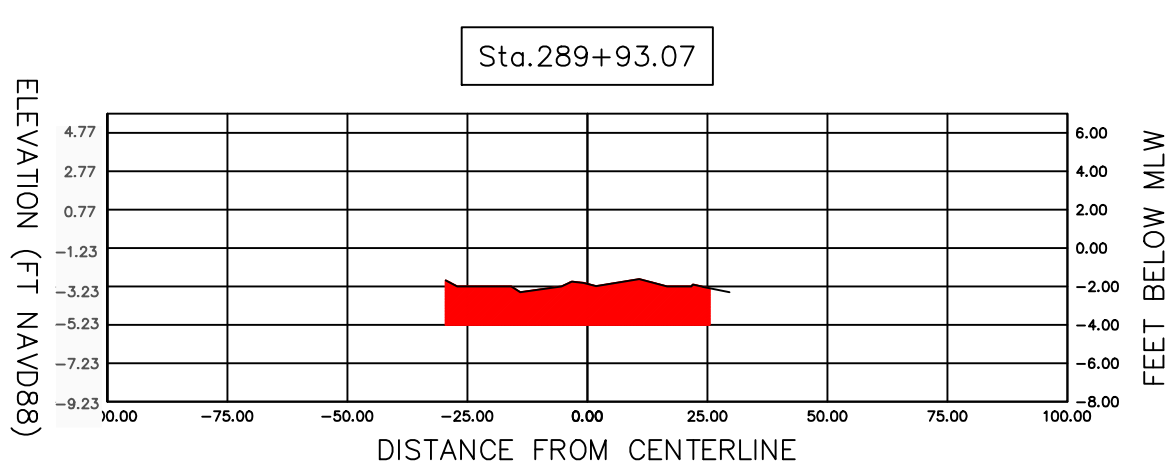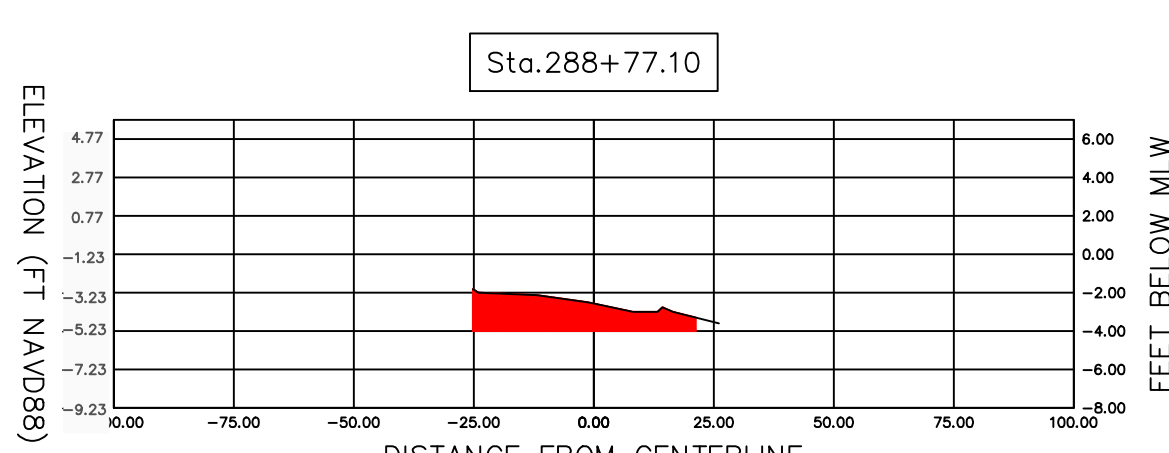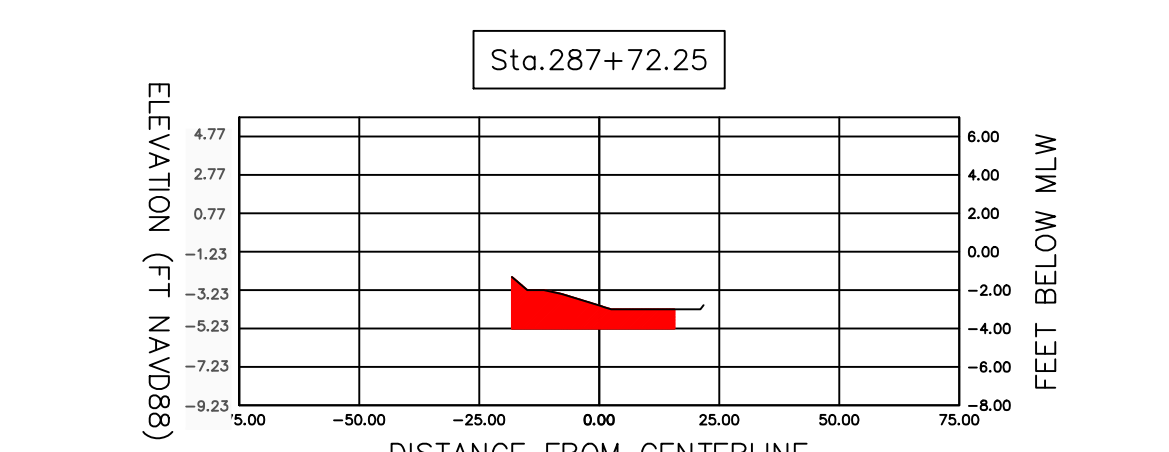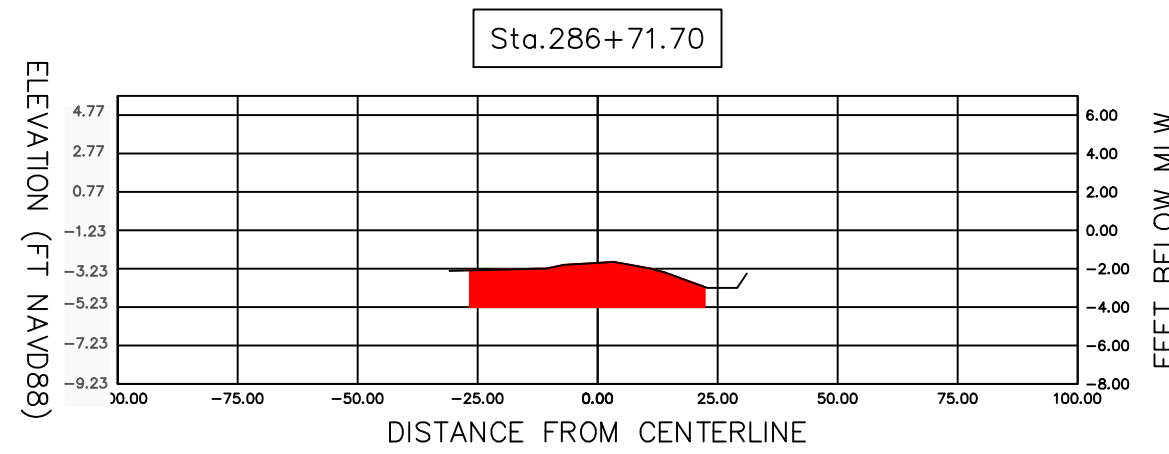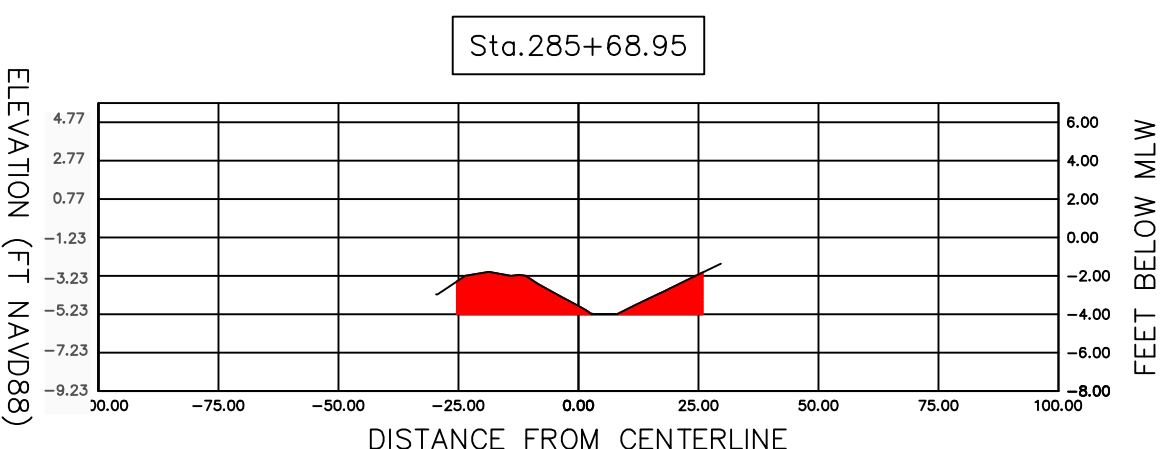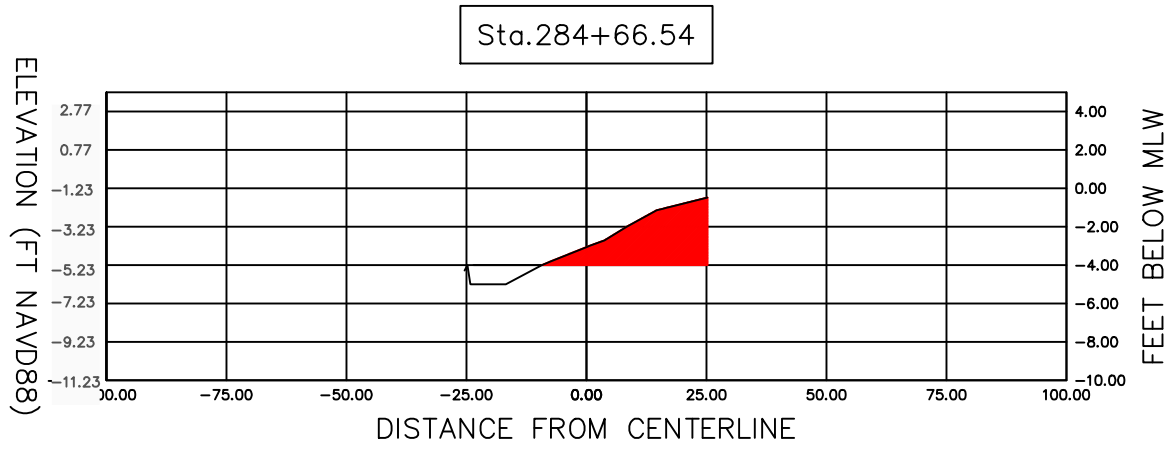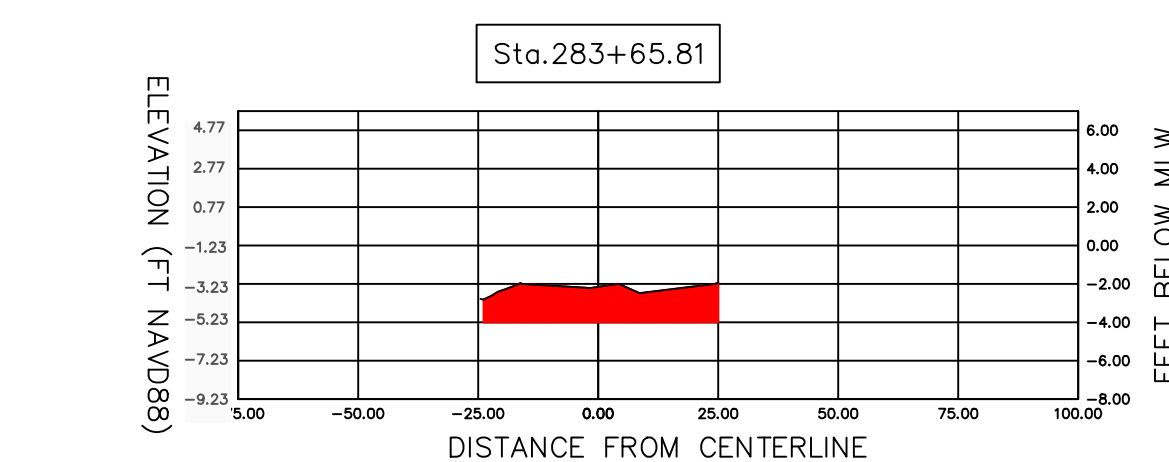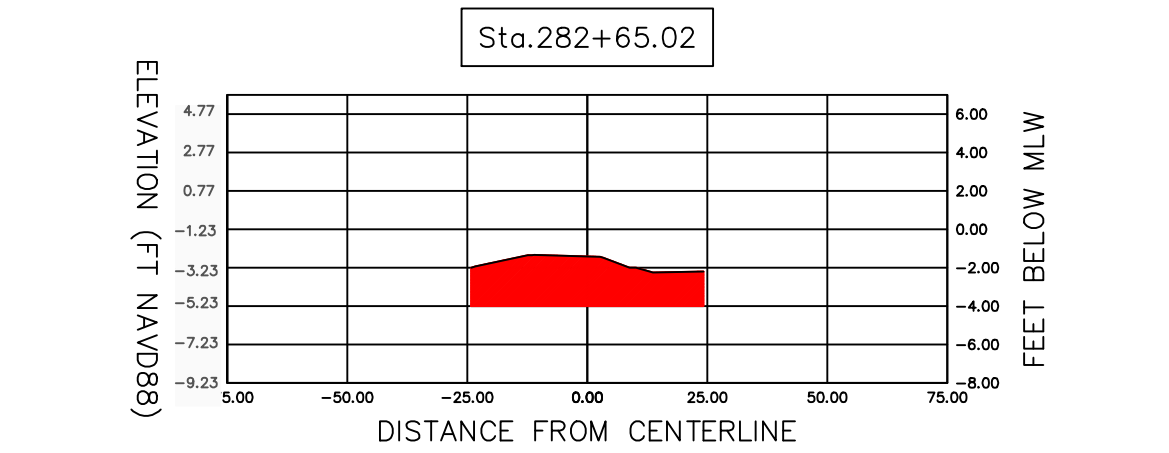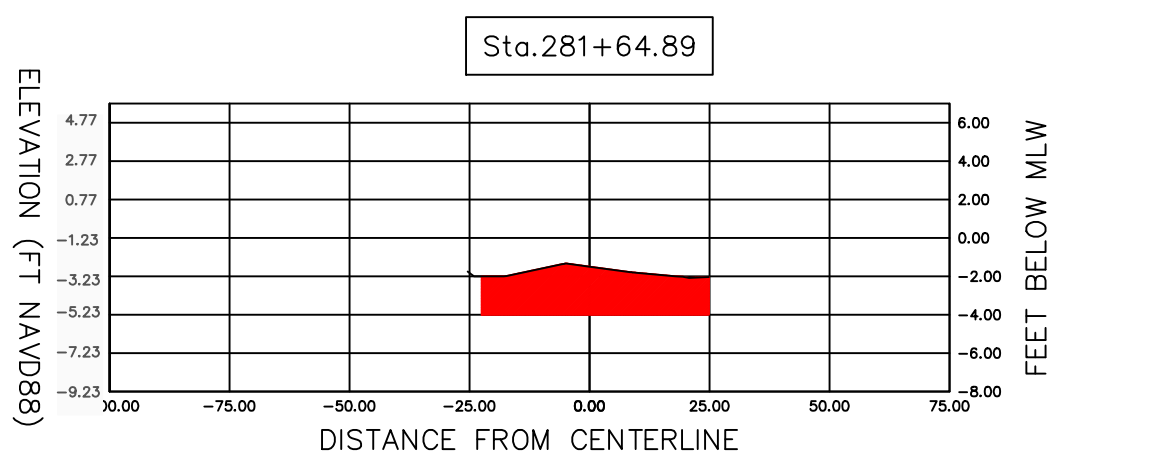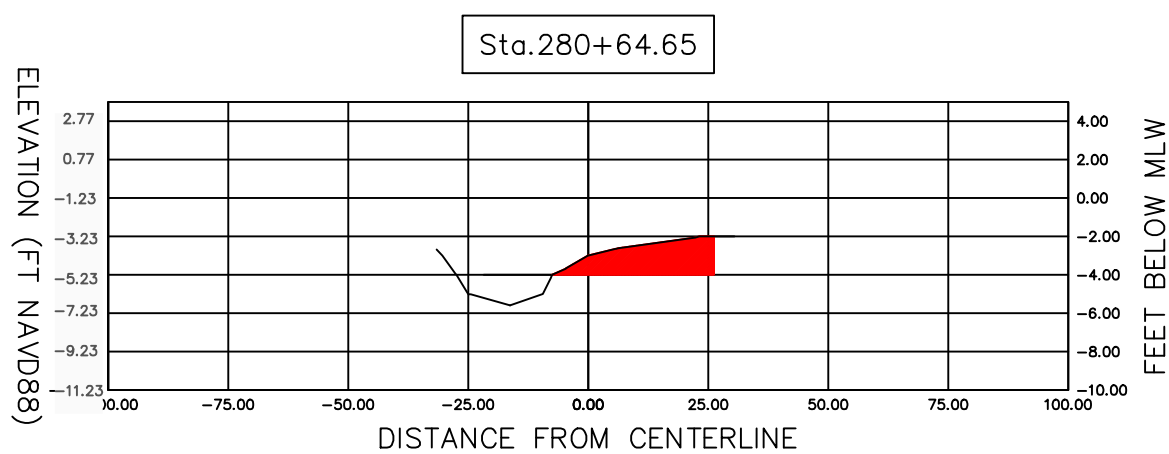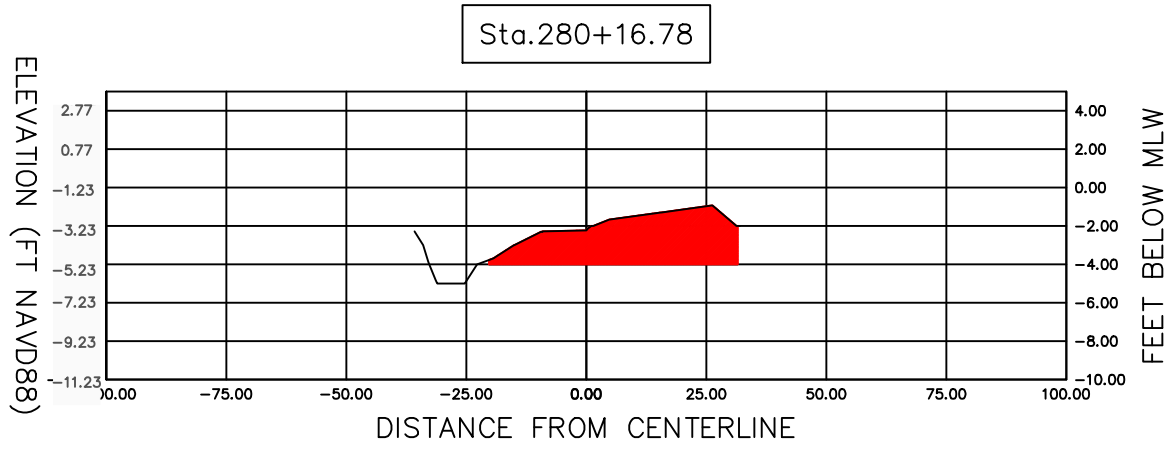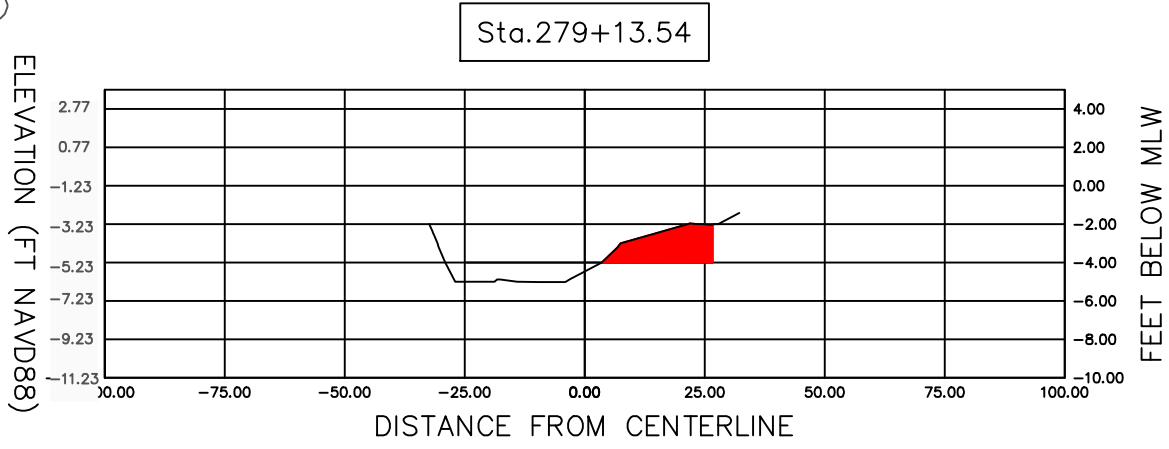

Material Table			
Station	Area	Volume	Cumulative Volume
279+13.54	33.20	0.00	0.00
280+16.78	108.13	262.56	262.56
280+64.65	45.63	126.65	389.20
281+64.89	105.48	278.17	667.37
282+65.02	108.90	397.63	1065.01
283+65.81	87.86	367.26	1432.27
284+66.54	65.15	284.18	1716.45
285+68.95	62.40	241.22	1957.67
286+71.70	96.71	302.21	2259.88
287+72.25	49.08	268.92	2528.80
288+77.10	68.31	224.43	2753.23
289+93.07	112.69	387.05	3140.28
291+16.39	39.72	348.18	3488.46
292+24.09	49.41	175.53	3663.98
293+27.74	4.06	100.83	3764.82

LEGEND

EXISTING GROUND

CUT AREA (4' BELOW MLW)

N

SCALE
1"=40'

SHEET NO.

PROJECT NO.

SECTION 10
CROSS SECTIONS

SARASOTA COUNTY GOVERNMENT
PUBLIC WORKS

REVISIONS
DESCRIPTION

REVISIONS
DESCRIPTION

DATE

DATE

DATE

DATE

