


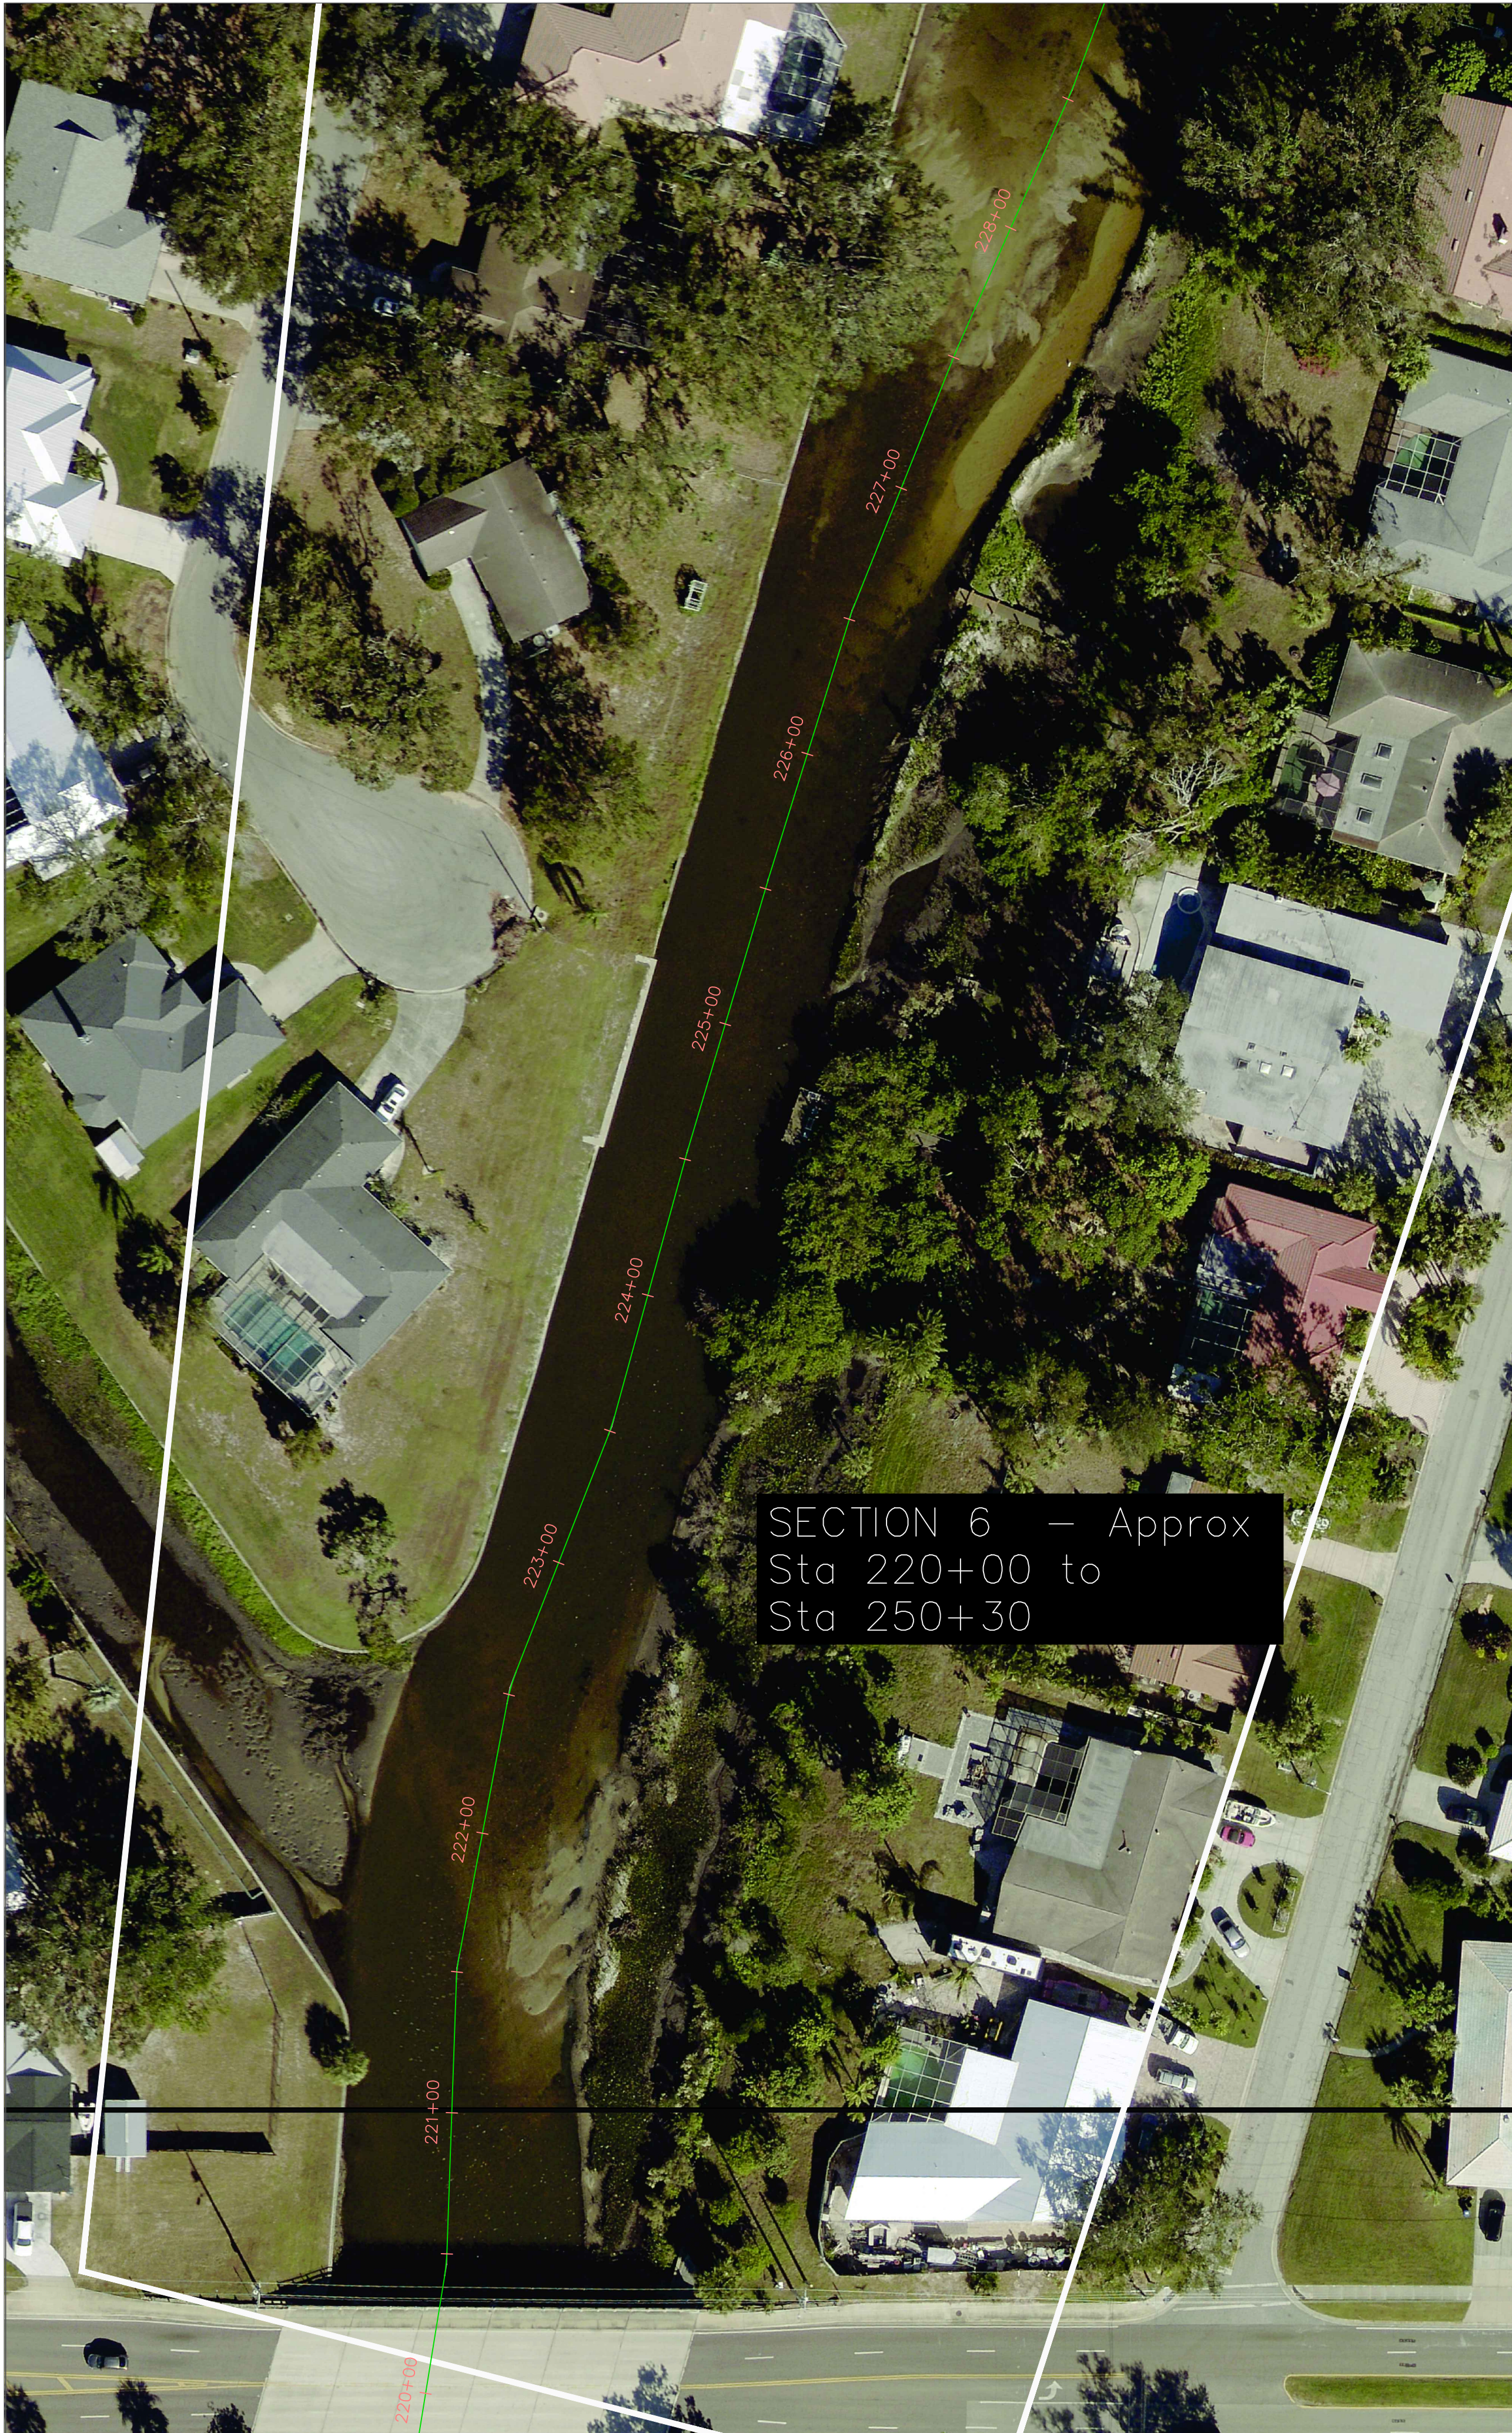

SCALE
1"=40'













N

 Sarasota County	SARASOTA COUNTY GOVERNMENT PUBLIC WORKS	SECTION 6 AERIAL (1)	PROJECT NO.	SHEET NO.
REVISIONS		REVISIONS		
DATE	DESCRIPTION	DATE	DESCRIPTION	



	SARASOTA COUNTY GOVERNMENT PUBLIC WORKS	SECTION 6 AERIAL (2)	PROJECT NO.	SHEET NO.
REVISIONS DESCRIPTION	REVISIONS DESCRIPTION	REVISIONS DESCRIPTION	SCALE 1"=40'	
DATE	DATE	DATE	DATE	

SECTION 6 – Approx
Sta 220+00 to
Sta 250+30

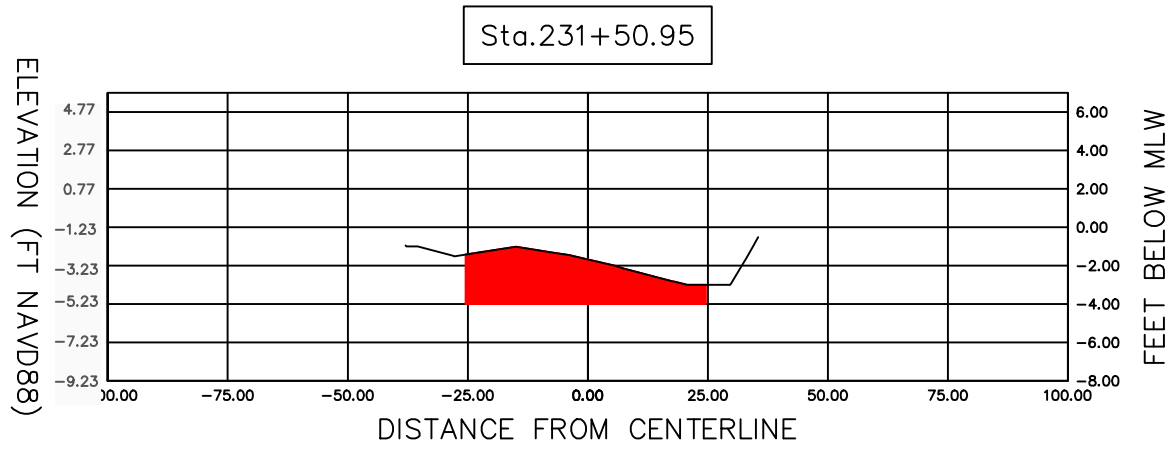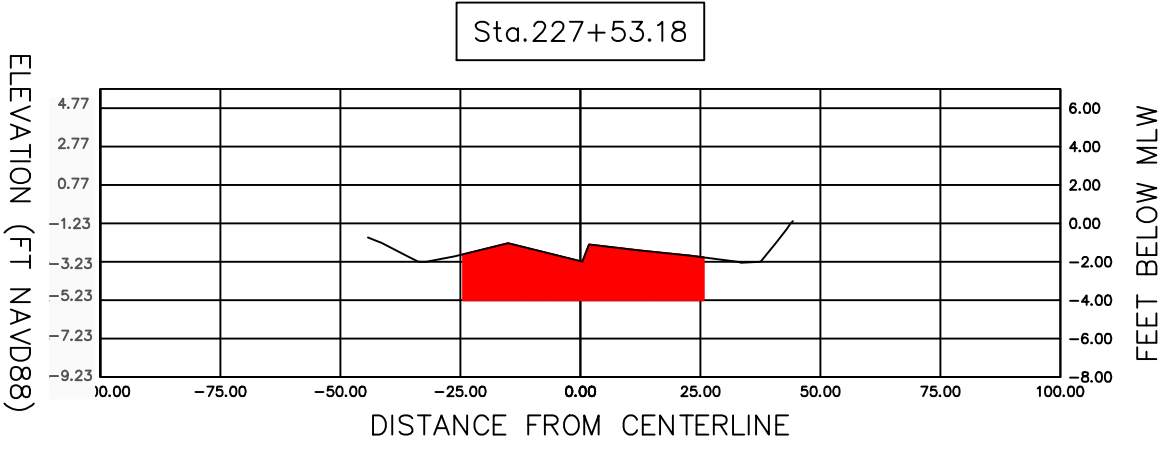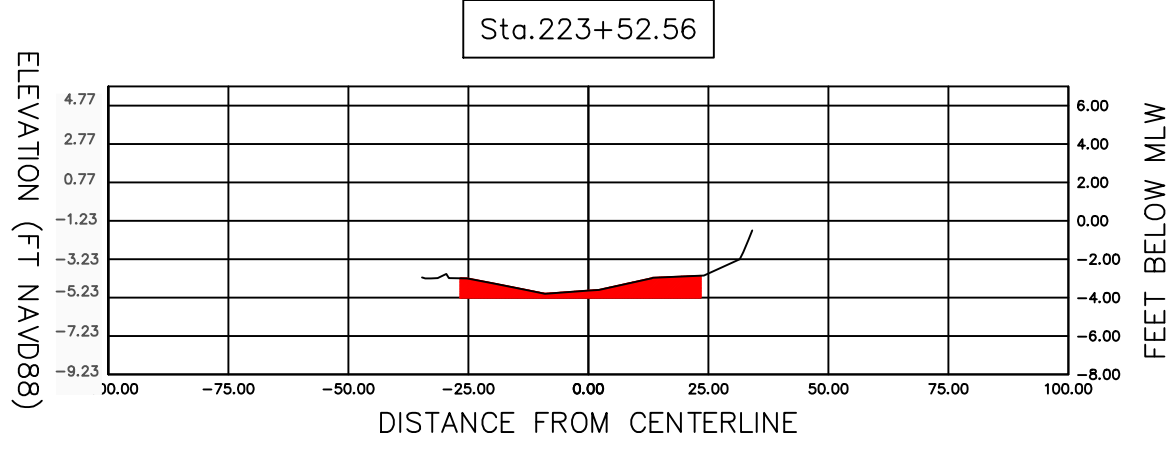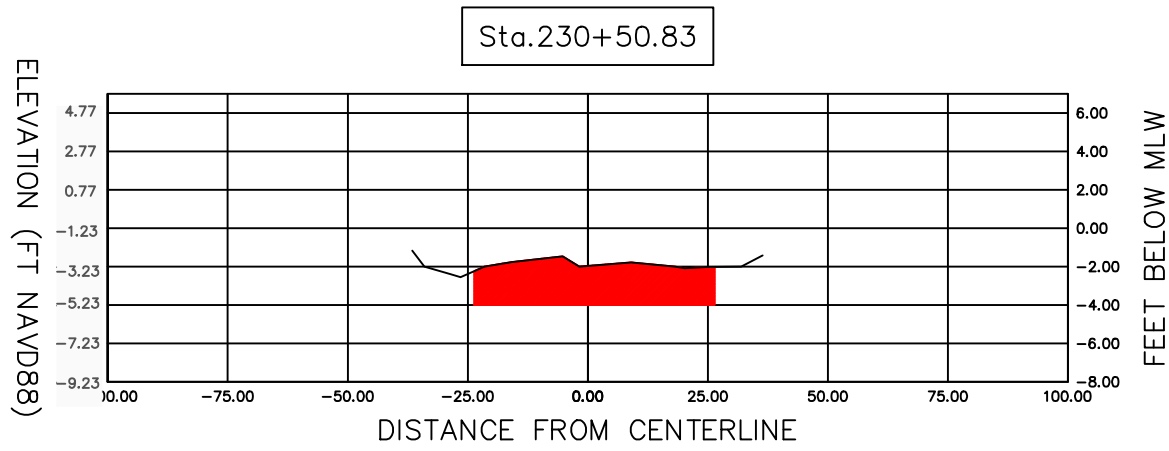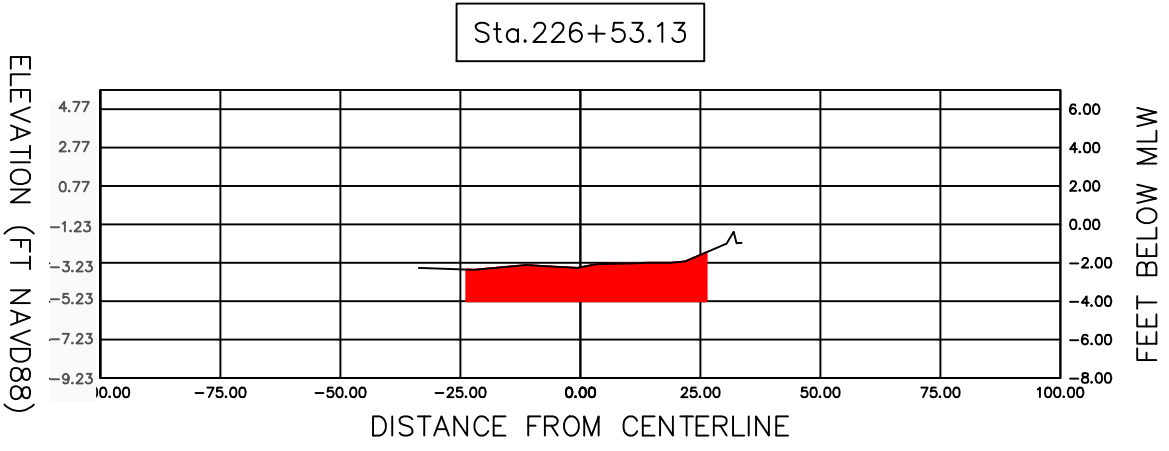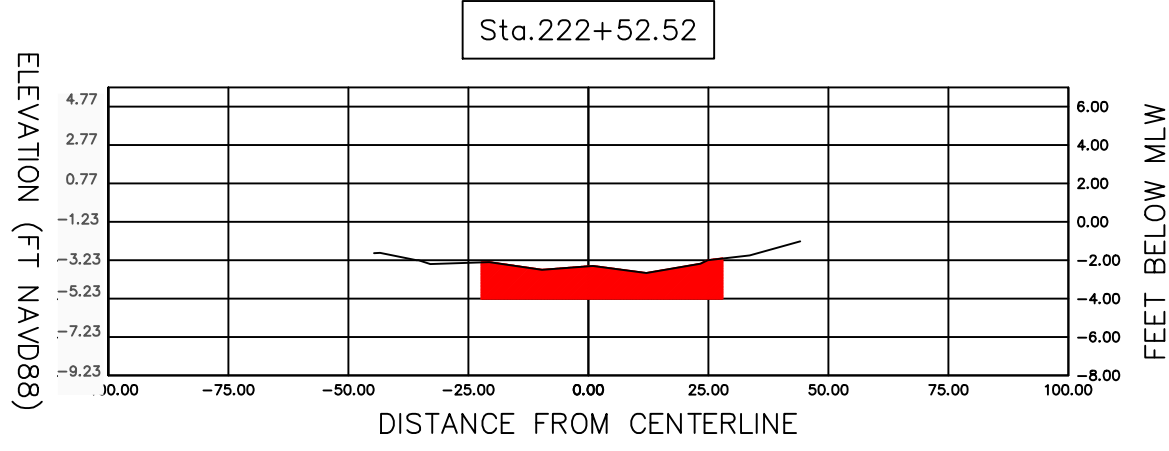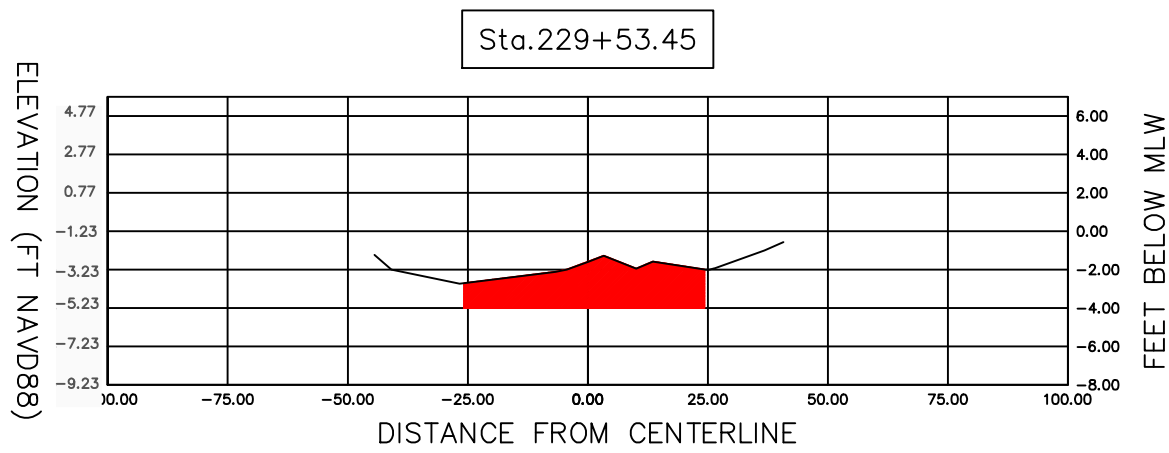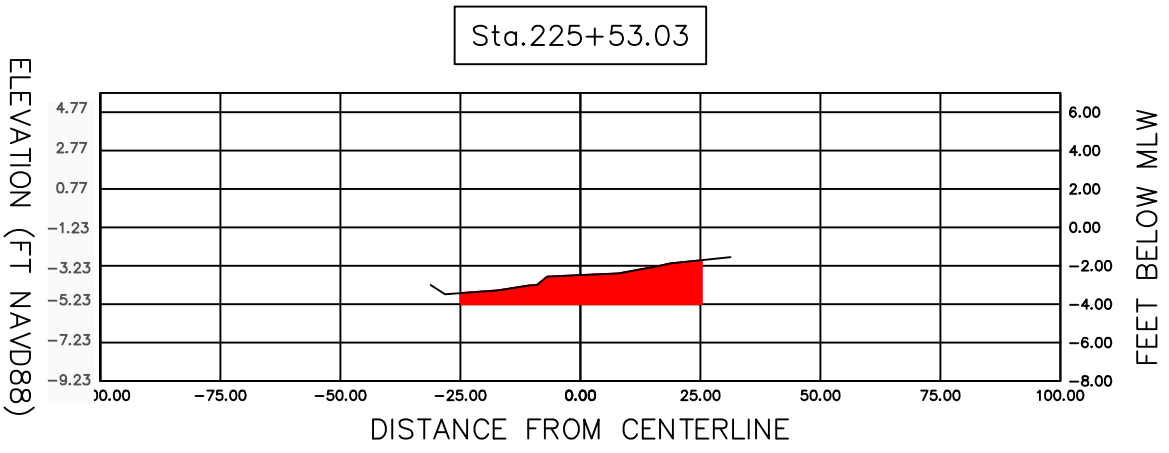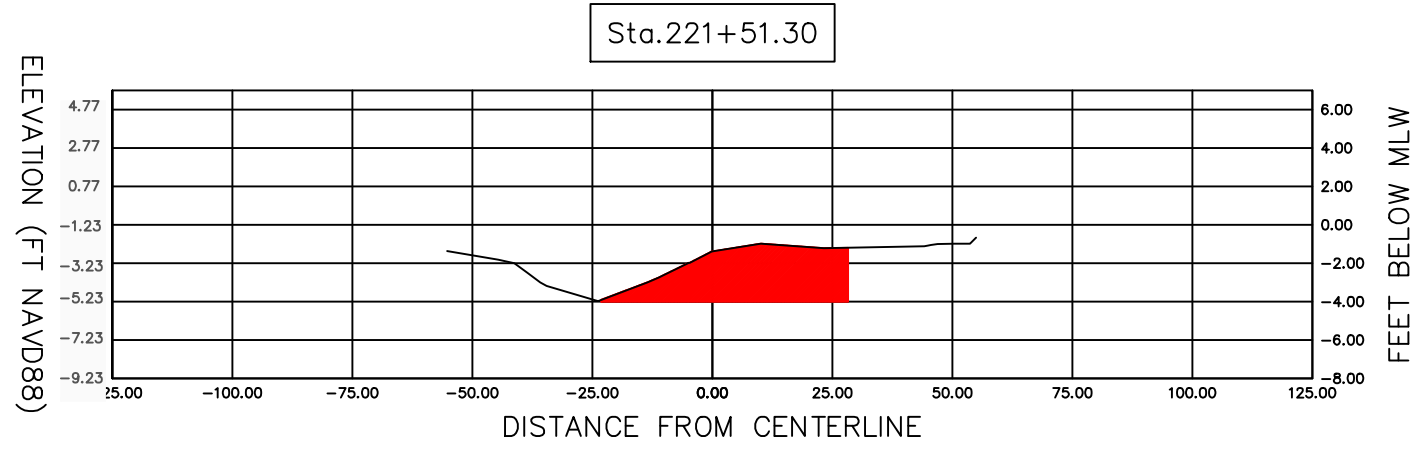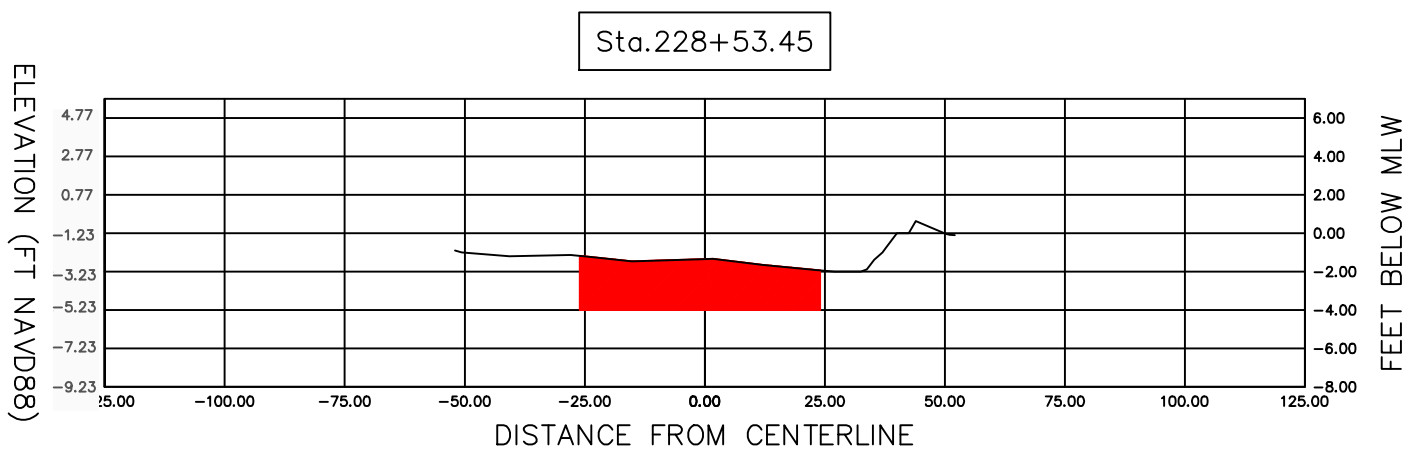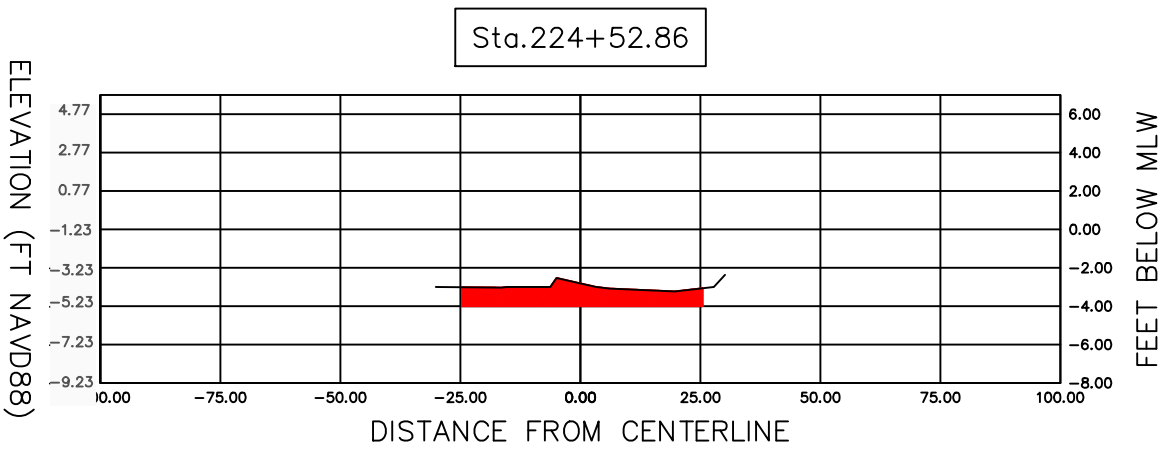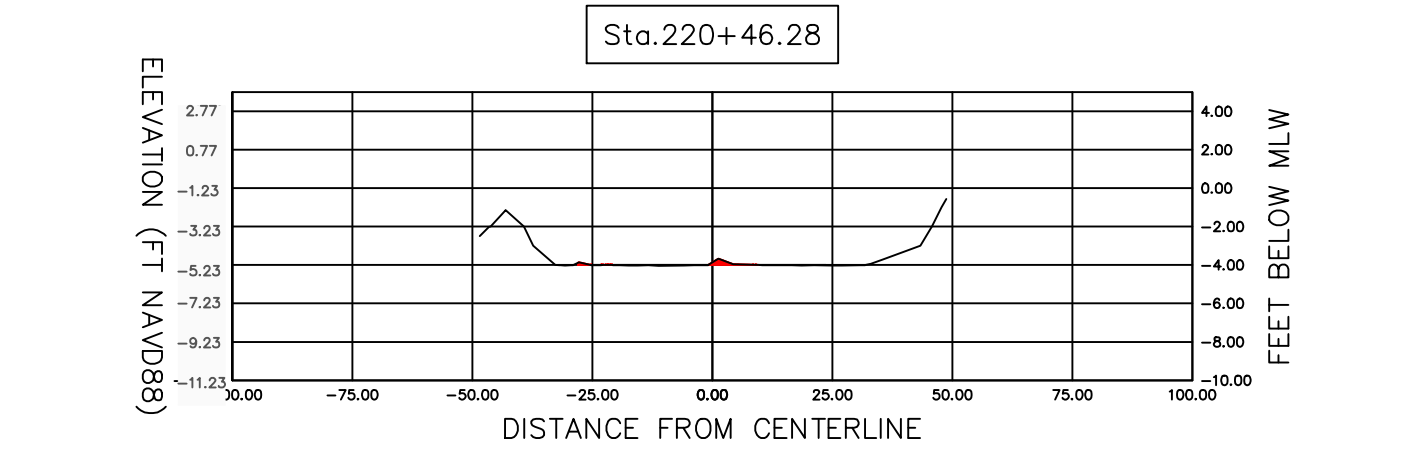

LEGEND

EXISTING GROUND













CUT AREA (4' BELOW MLW)

N

SCALE
1"=40'

 Sarasota County	SECTION 6		SARASOTA COUNTY GOVERNMENT PUBLIC WORKS	PROJECT NO.	SHEET NO.
	CROSS SECTIONS (1)				
REVISIONS DESCRIPTION	DATE	REVISIONS DESCRIPTION	DATE		
DATE					

SECTION 6 – Approx
Sta 220+00 to
Sta 250+30

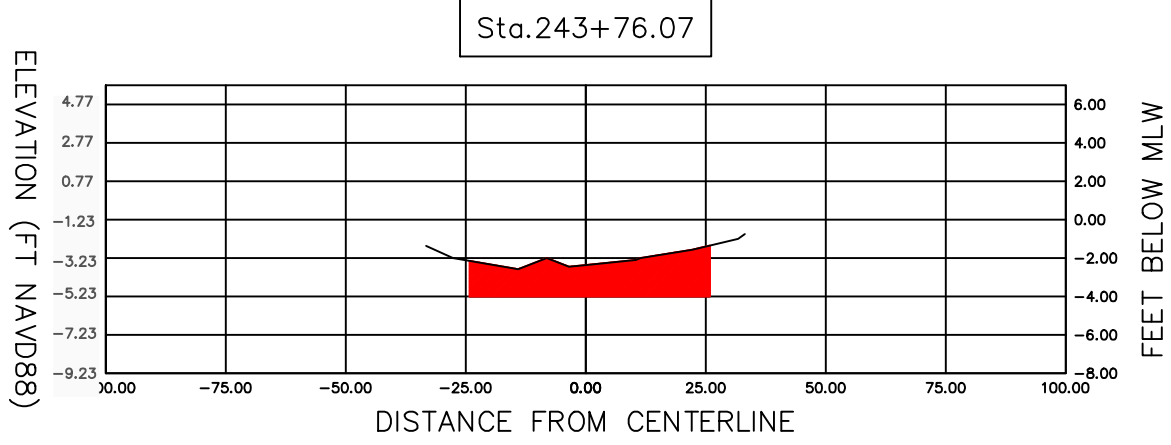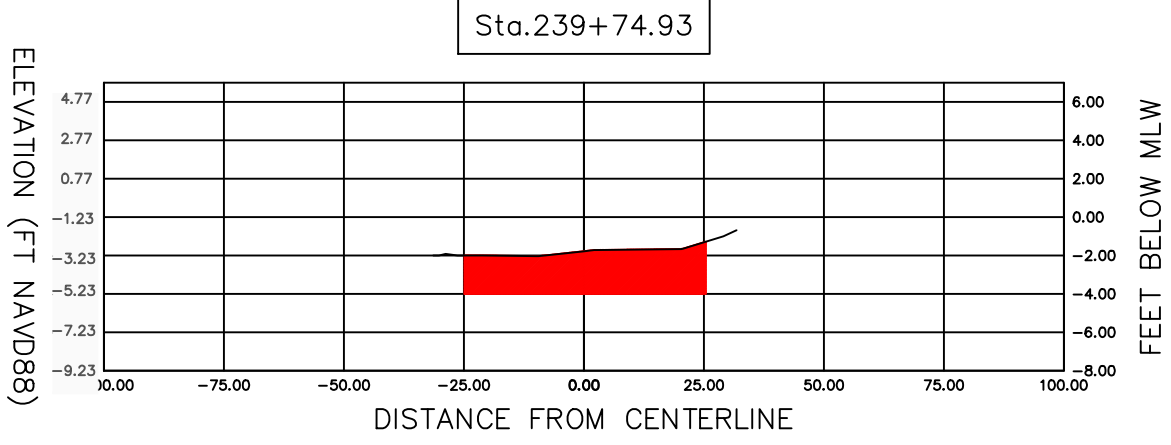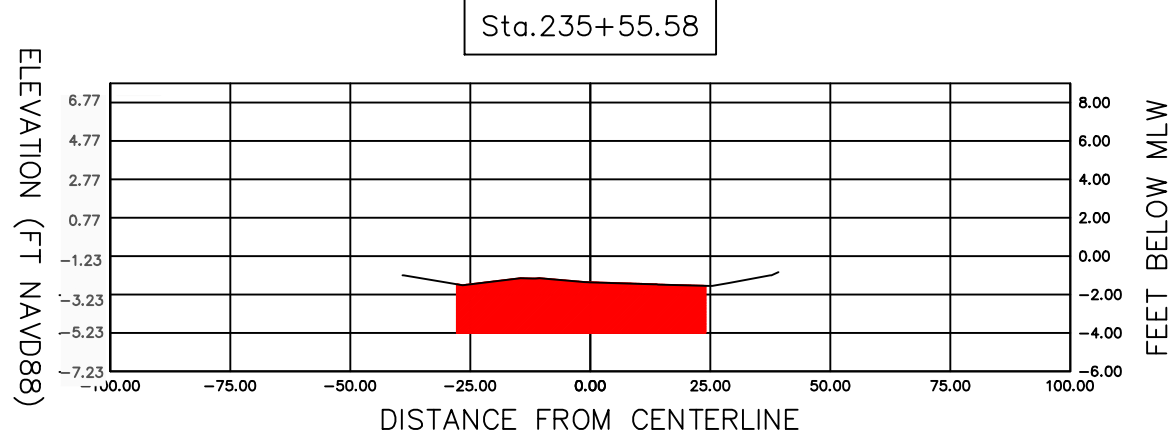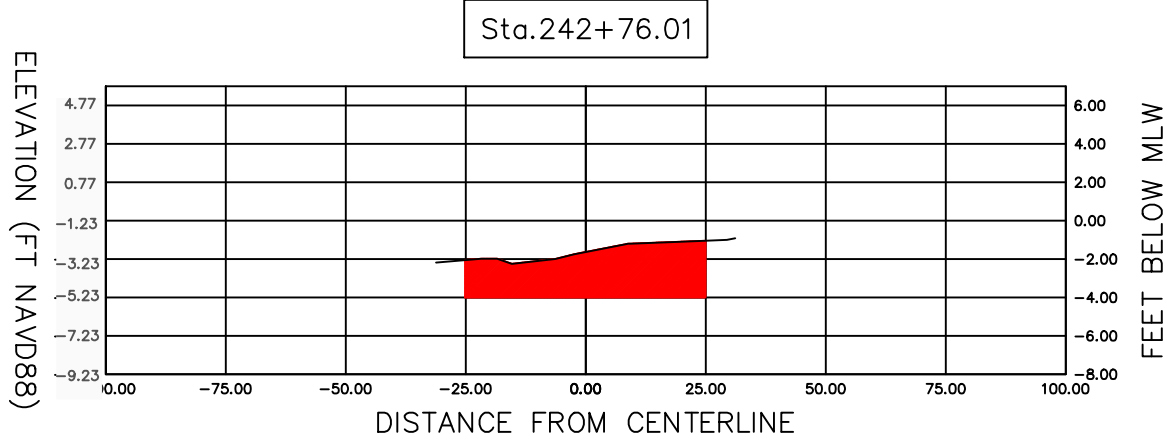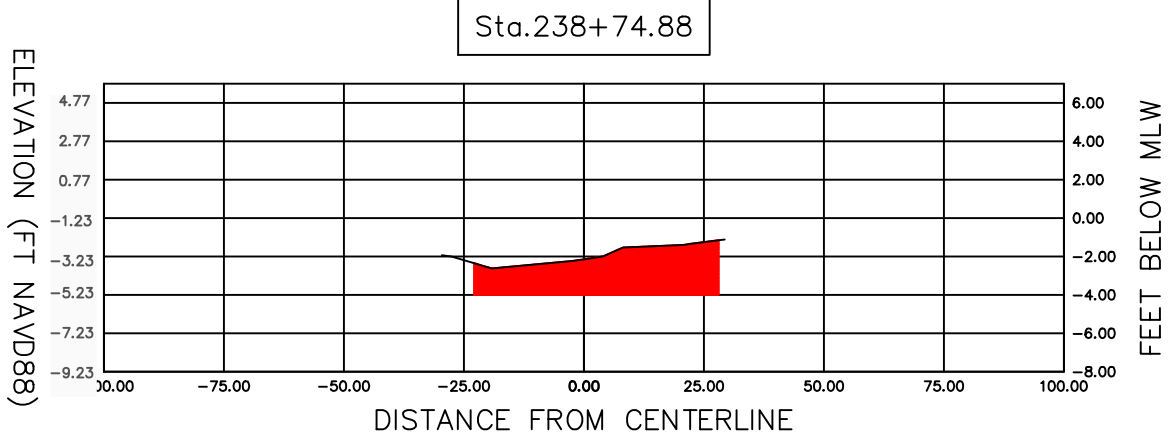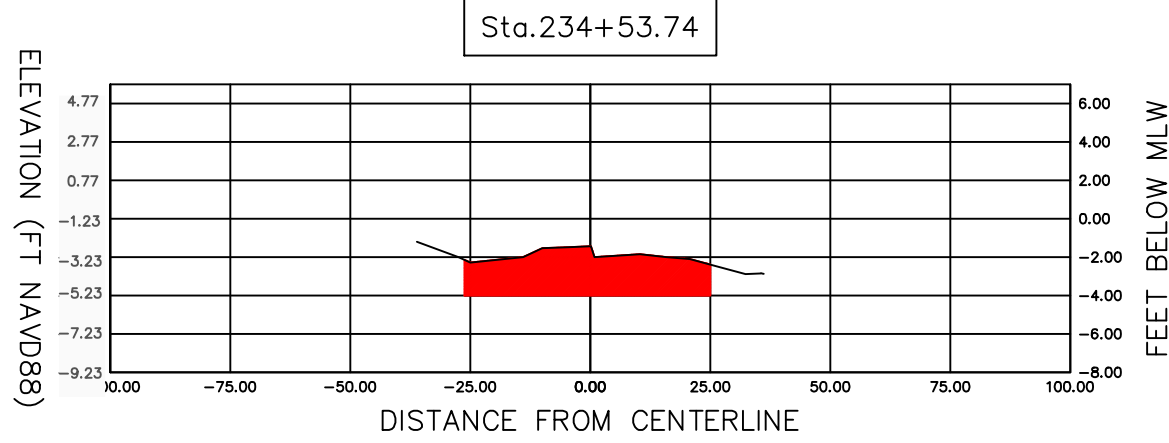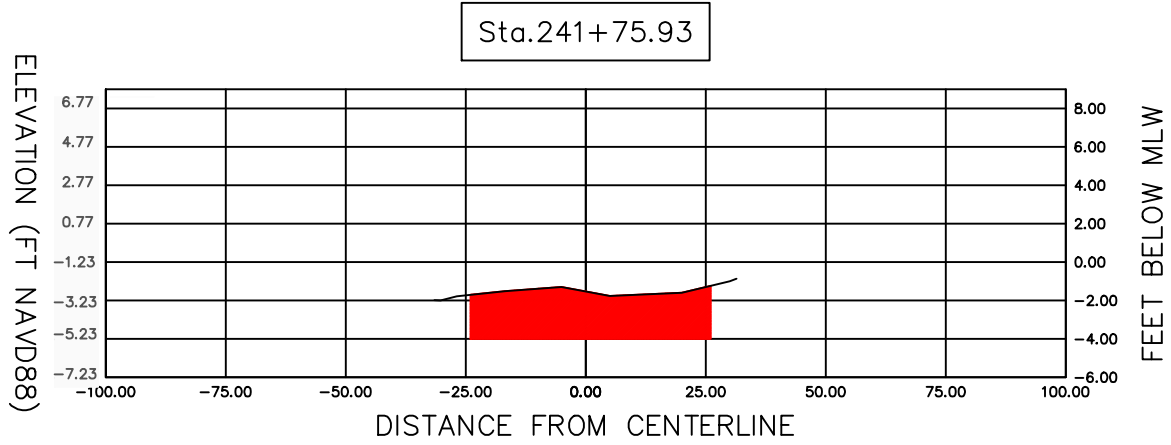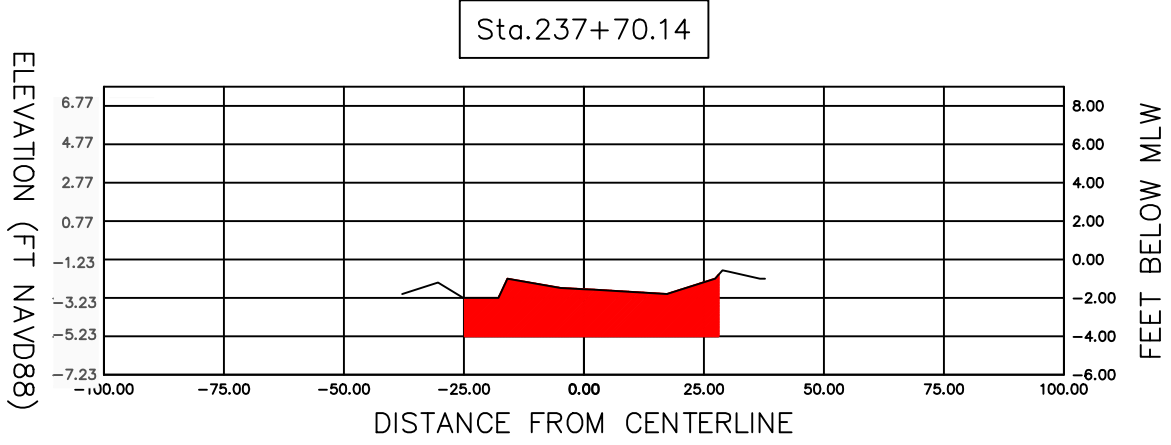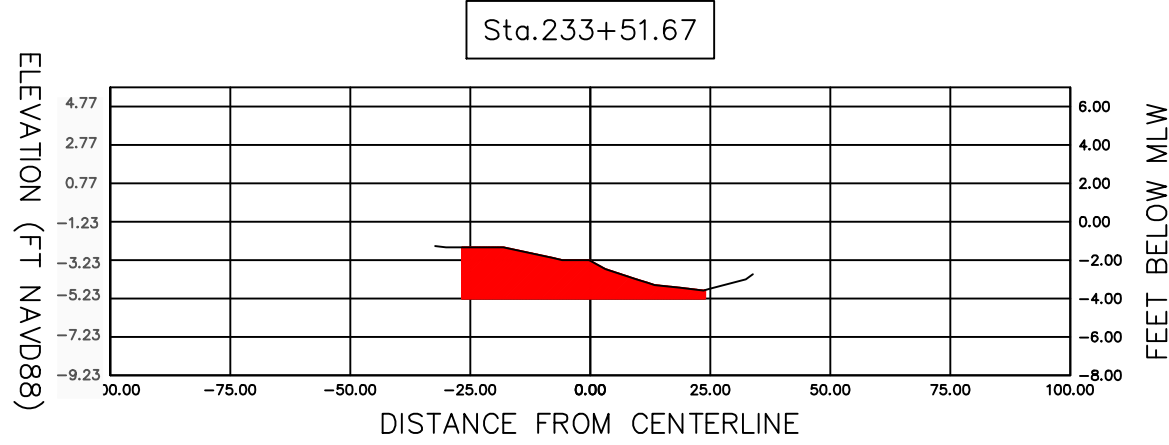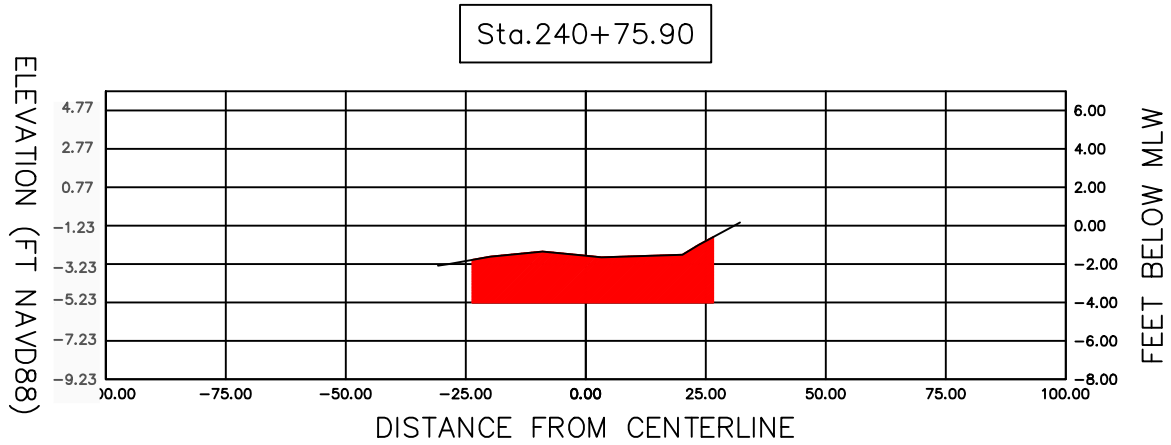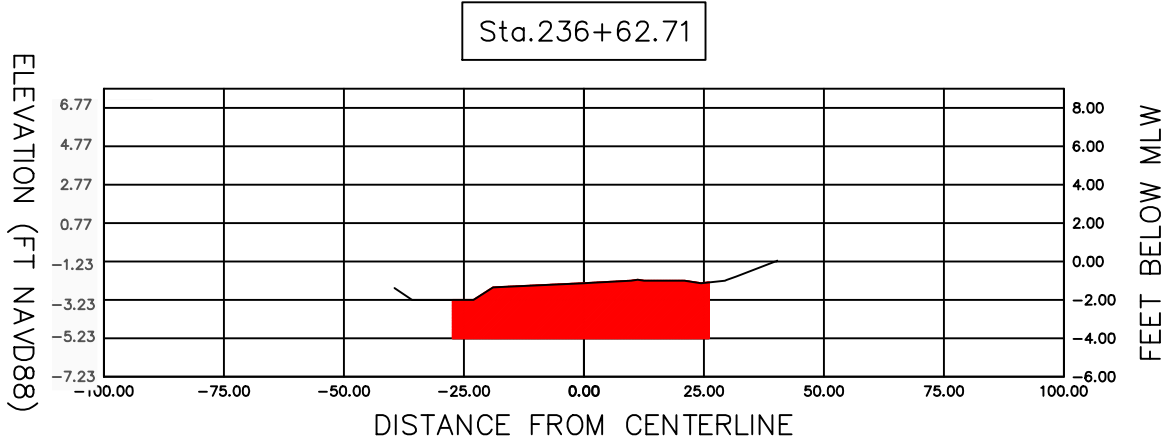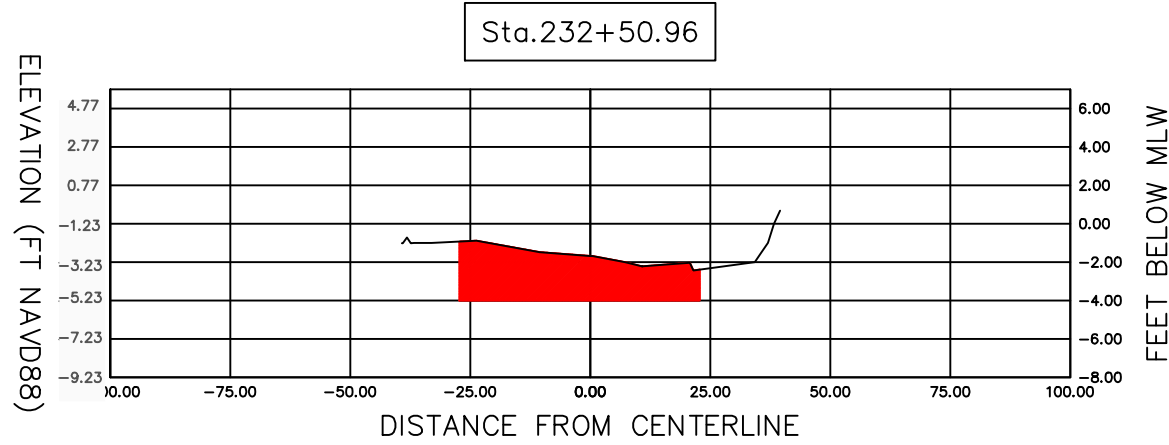

LEGEND

EXISTING GROUND







CUT AREA (4' BELOW MLW)

N

SCALE
1"=40'

SARASOTA COUNTY GOVERNMENT PUBLIC WORKS	SECTION 6 CROSS SECTIONS (2)	PROJECT NO.		SHEET NO.	
		REVISIONS DESCRIPTION		DATE	
Sarasota County	REVISIONS DESCRIPTION	DATE		DATE	

SECTION 6 – Approx
Sta 220+00 to
Sta 250+30

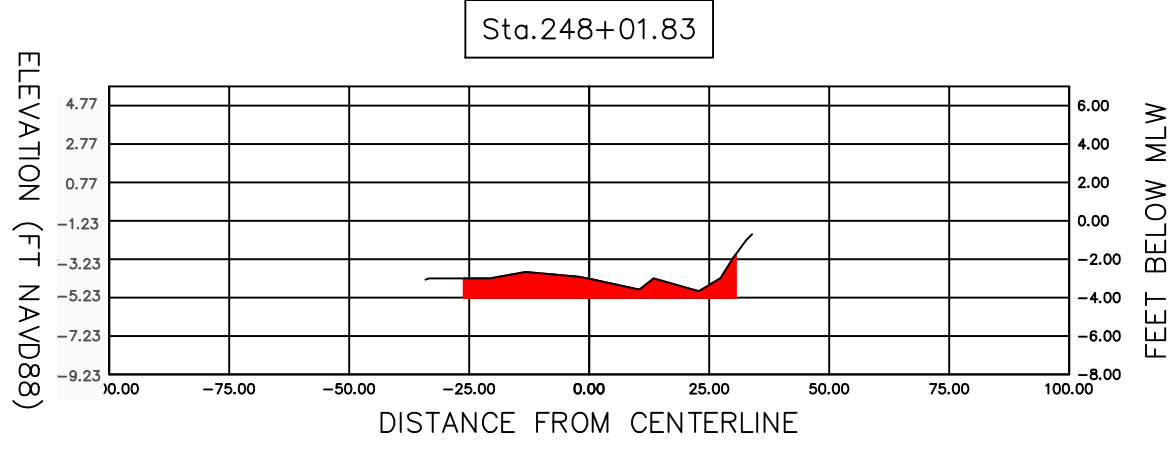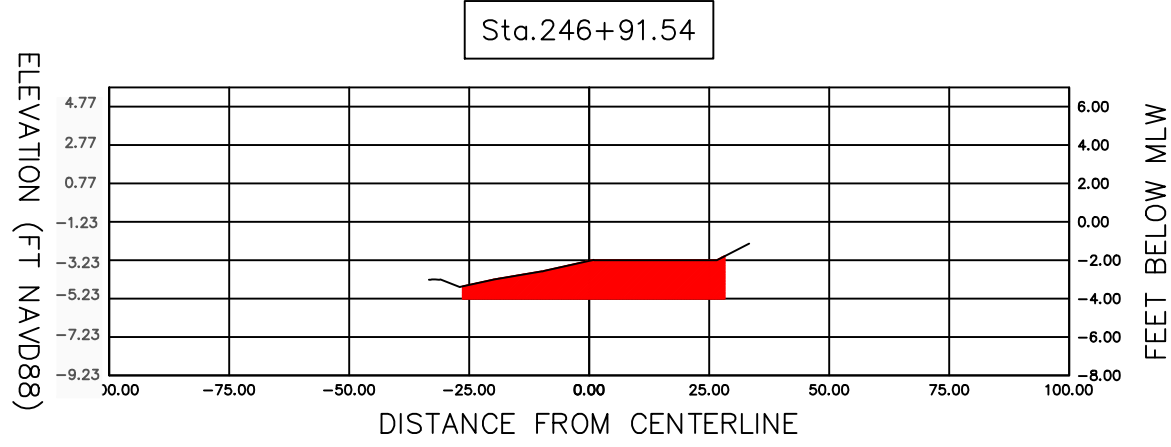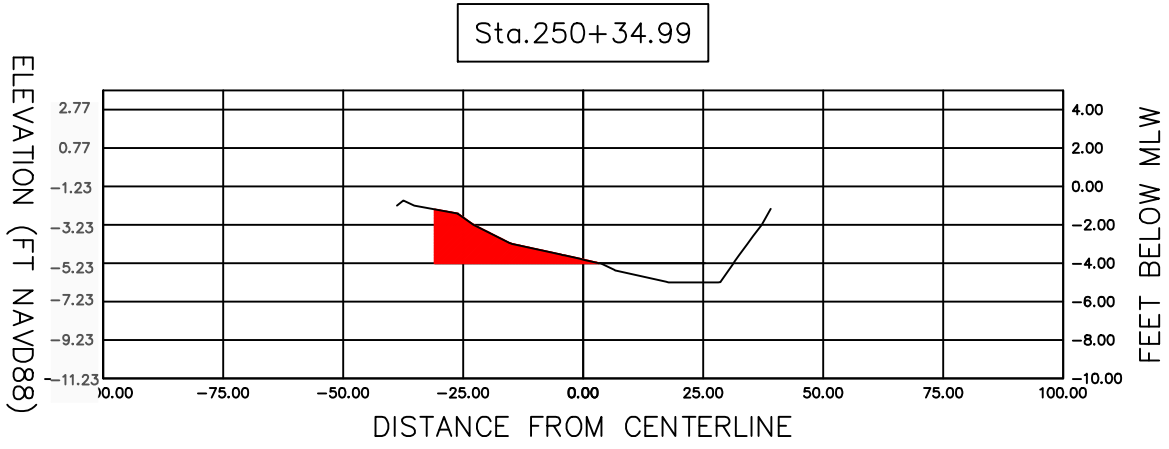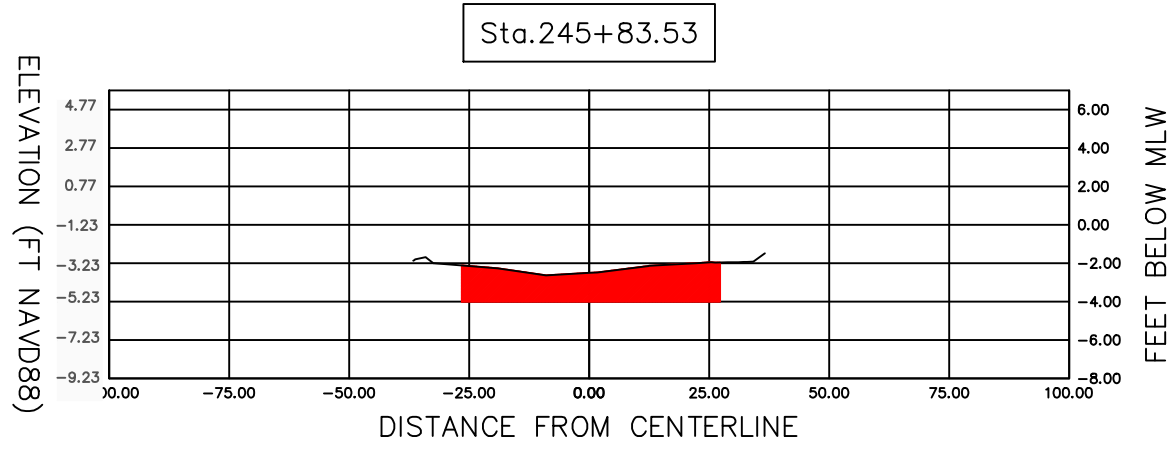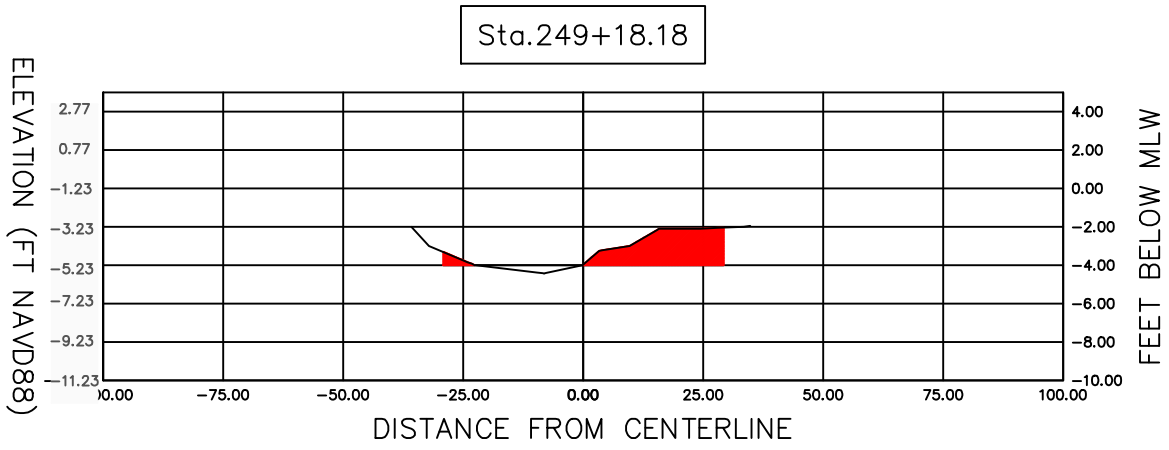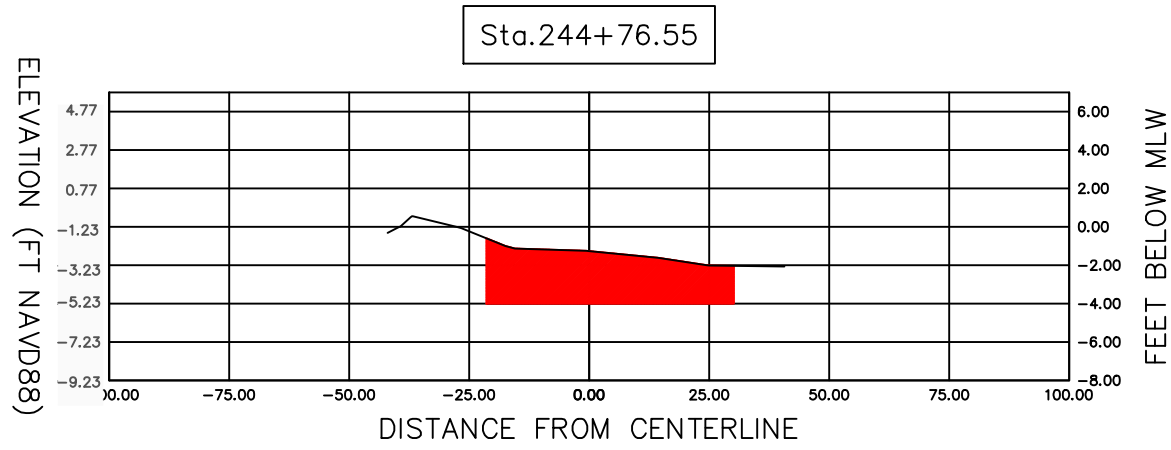

Material Table			
Station	Area	Volume	Cumulative Volume
220+46.28	1.24	0.00	0.00
221+51.30	109.80	215.95	215.95
222+52.52	82.27	356.49	572.44
223+52.56	33.17	213.71	786.15
224+52.86	49.04	152.69	938.84
225+53.03	71.60	223.78	1162.62
226+53.13	95.13	308.53	1471.15
227+53.18	127.91	412.98	1884.13
228+53.45	125.31	470.15	2354.28
229+53.45	100.55	418.19	2772.47
230+50.83	107.35	374.91	3147.38
231+50.95	107.56	398.64	3546.03
232+50.96	117.90	415.99	3962.01
233+51.67	85.99	377.64	4339.65
234+53.74	106.74	363.48	4703.13
235+55.58	136.27	457.81	5160.95
236+62.71	147.52	562.67	5723.62
237+70.14	129.93	551.71	6275.32
238+74.88	104.95	453.46	6728.78
239+74.93	110.16	397.47	7126.25

Material Table			
Station	Area	Volume	Cumulative Volume
240+75.90	126.29	441.69	7567.94
241+75.93	122.58	460.45	8028.39
242+76.01	119.26	448.01	8476.40
243+76.07	94.20	395.31	8871.70
244+76.55	131.56	418.29	9289.99
245+83.53	91.48	440.62	9730.61
246+91.54	90.38	363.42	10094.03
248+01.83	53.52	293.26	10387.29
249+18.18	43.51	208.38	10595.67
250+34.99	41.36	183.36	10779.03

LEGEND

EXISTING GROUND

CUT AREA (4'
BELOW MLW)

SCALE
1"=40'



 Sarasota County	SARASOTA COUNTY GOVERNMENT PUBLIC WORKS		SECTION 6 CROSS SECTIONS (3)		PROJECT NO.	SHEET NO.
	REVISIONS DESCRIPTION		REVISIONS DESCRIPTION			
	DATE		DATE			