



S 1/2 5 - 39 - 22 SHT. NO. 1090

N 1/2 7 - 39 - 22 SHT. NO. 1093

N 1/2 9 - 37 - 22 SHT. NO. 1097

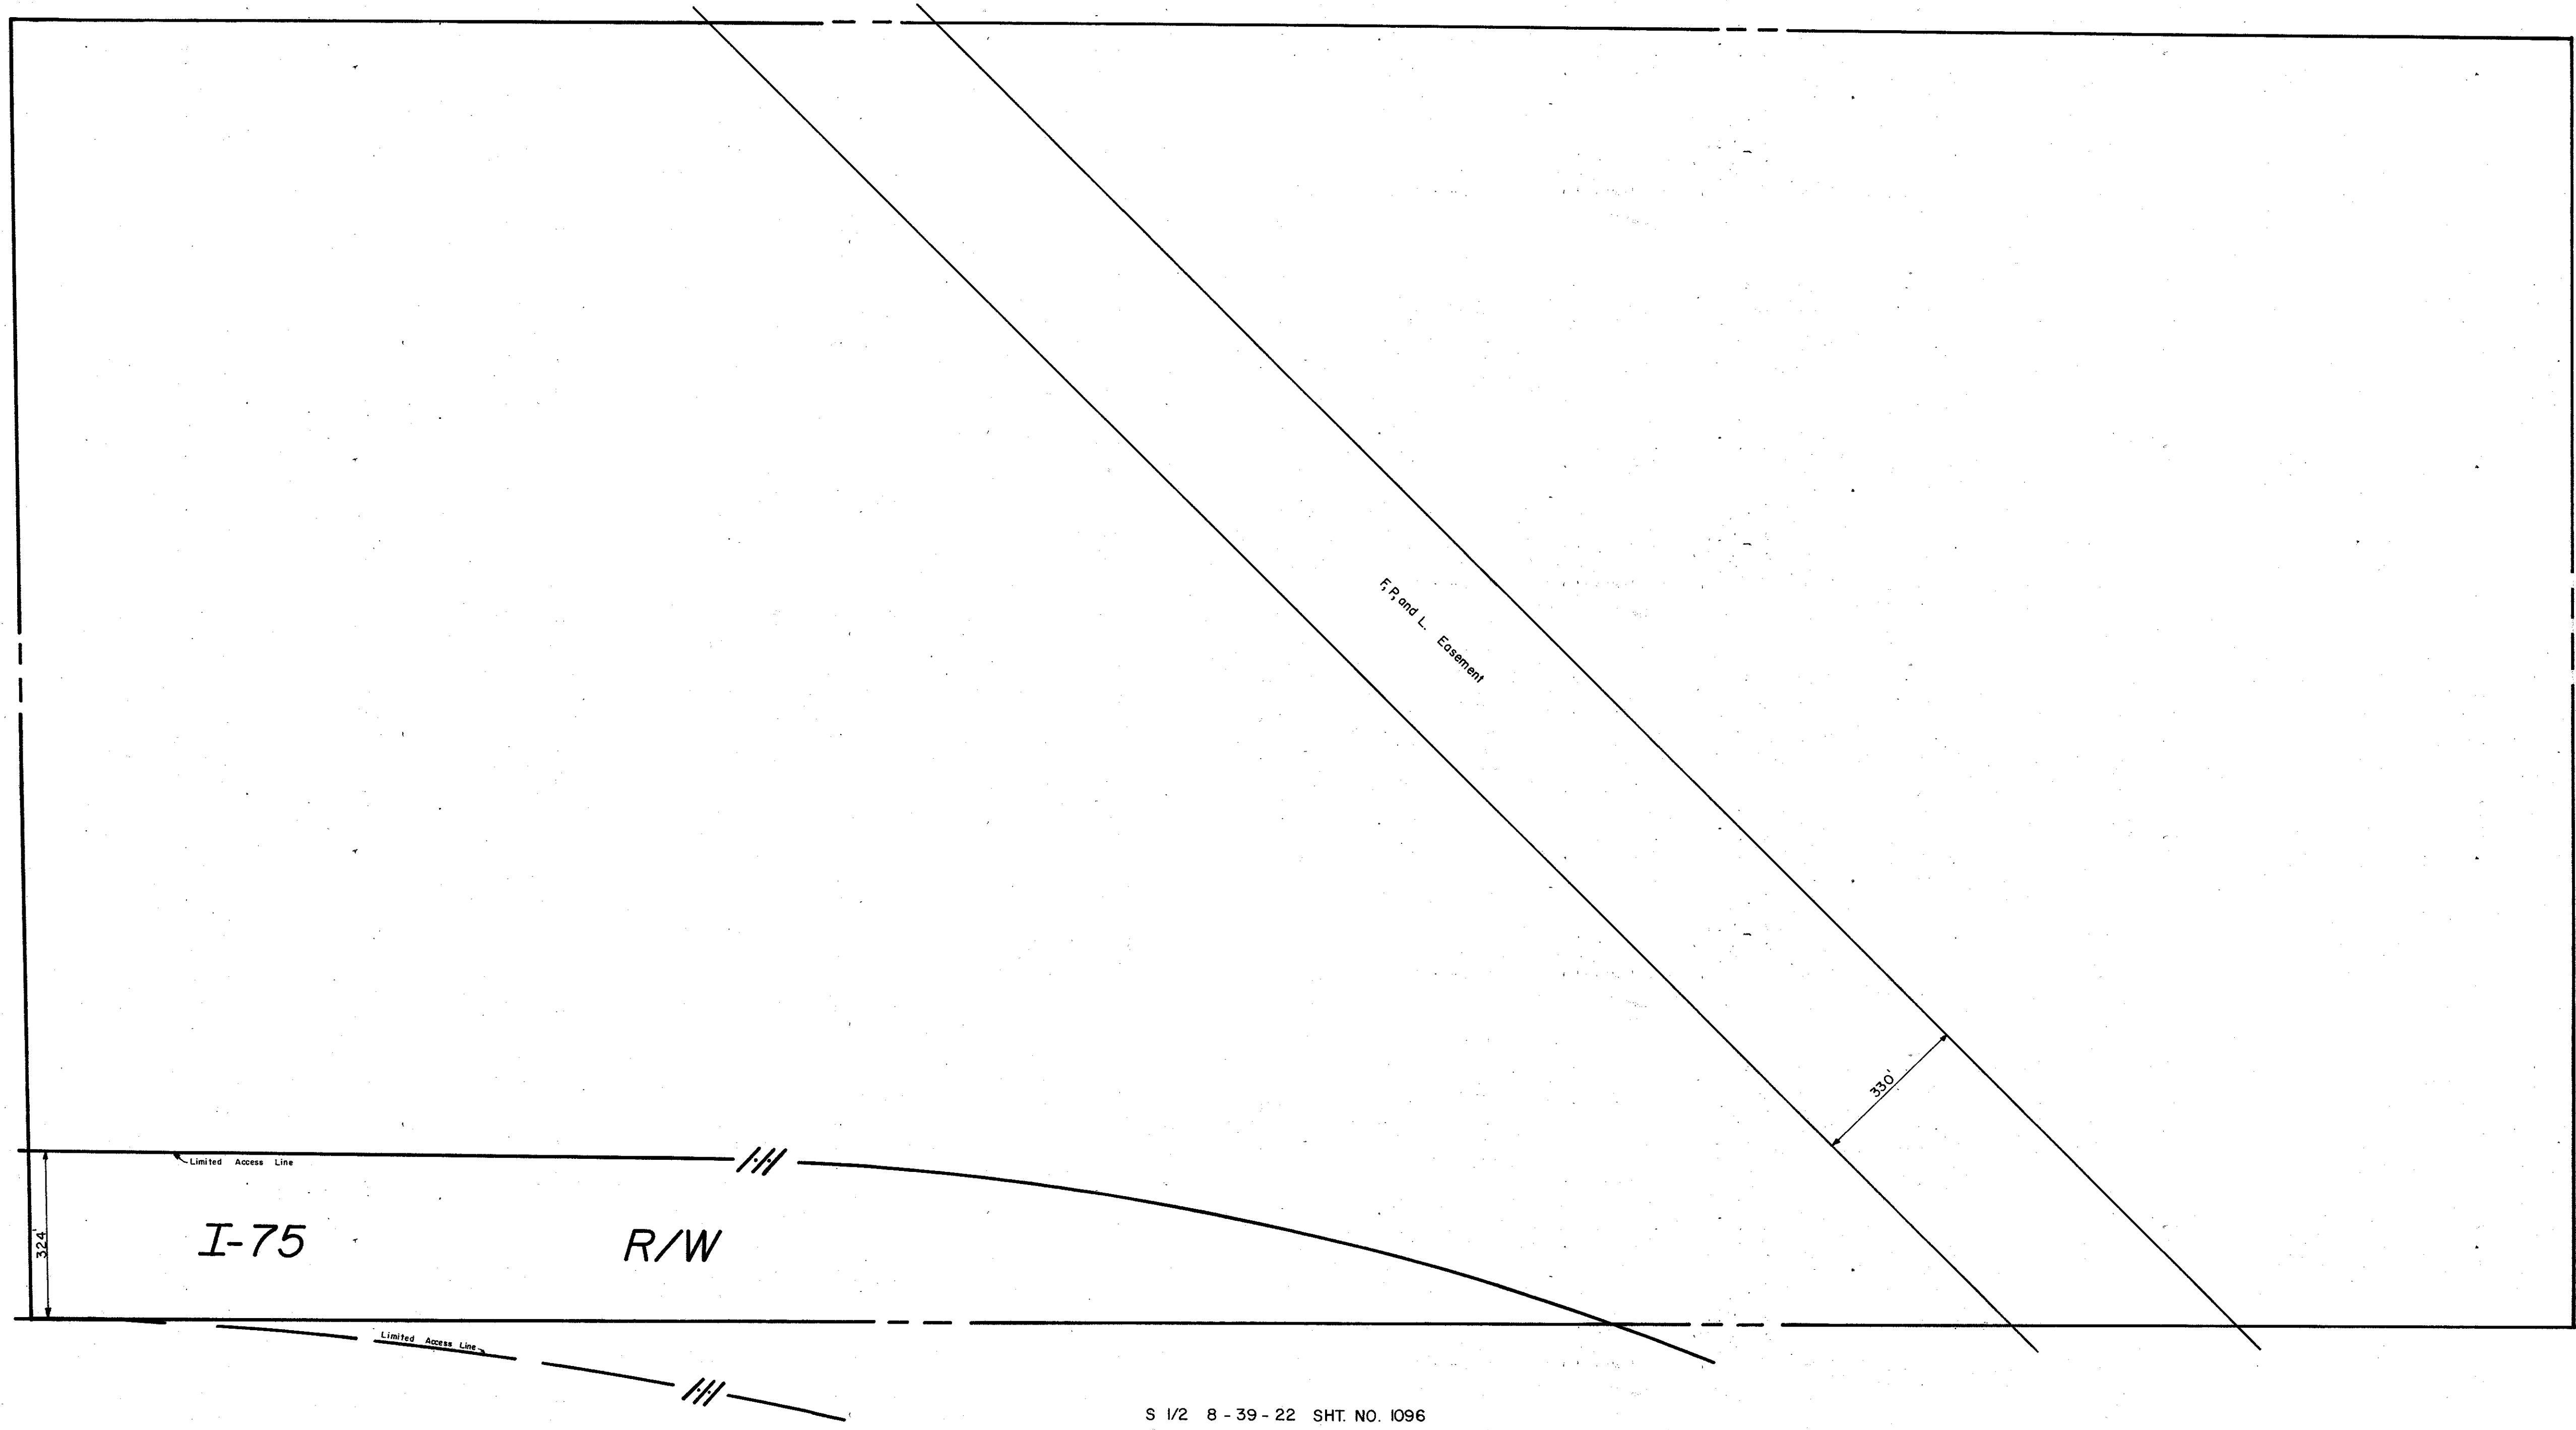

S 1/2 8 - 39 - 22 SHT. NO. 1096

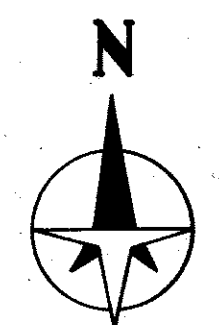

LEGEND:

- ▣ County Section Corner Monument
- County Bench Mark
- Permanent Ref. Mon. for Subs.
- ① Subdivision Index Number

REVISIONS	
DATE	DESCRIPTION
Feb. 1980	Redrawn and added I-75 R/W and F.R. and L. easement per SRD Maps S.E.B.

SARASOTA COUNTY, FLORIDA

Scale: 1" = 200' Date: February, 1980

Drawn By: Steve Burkholder

N 1/2 SECTION 8  
TWP. 39 S. RNG. 22 E.

Sheet No.

1095