


S 1/2 7-39-22 SHT. NO. 1094

S 1/2 9-39-22 SHT. NO. 1098

N 1/2 17-39-22 SHT. NO. 1113

N 1/2 8-39-22 SHT. NO. 1095

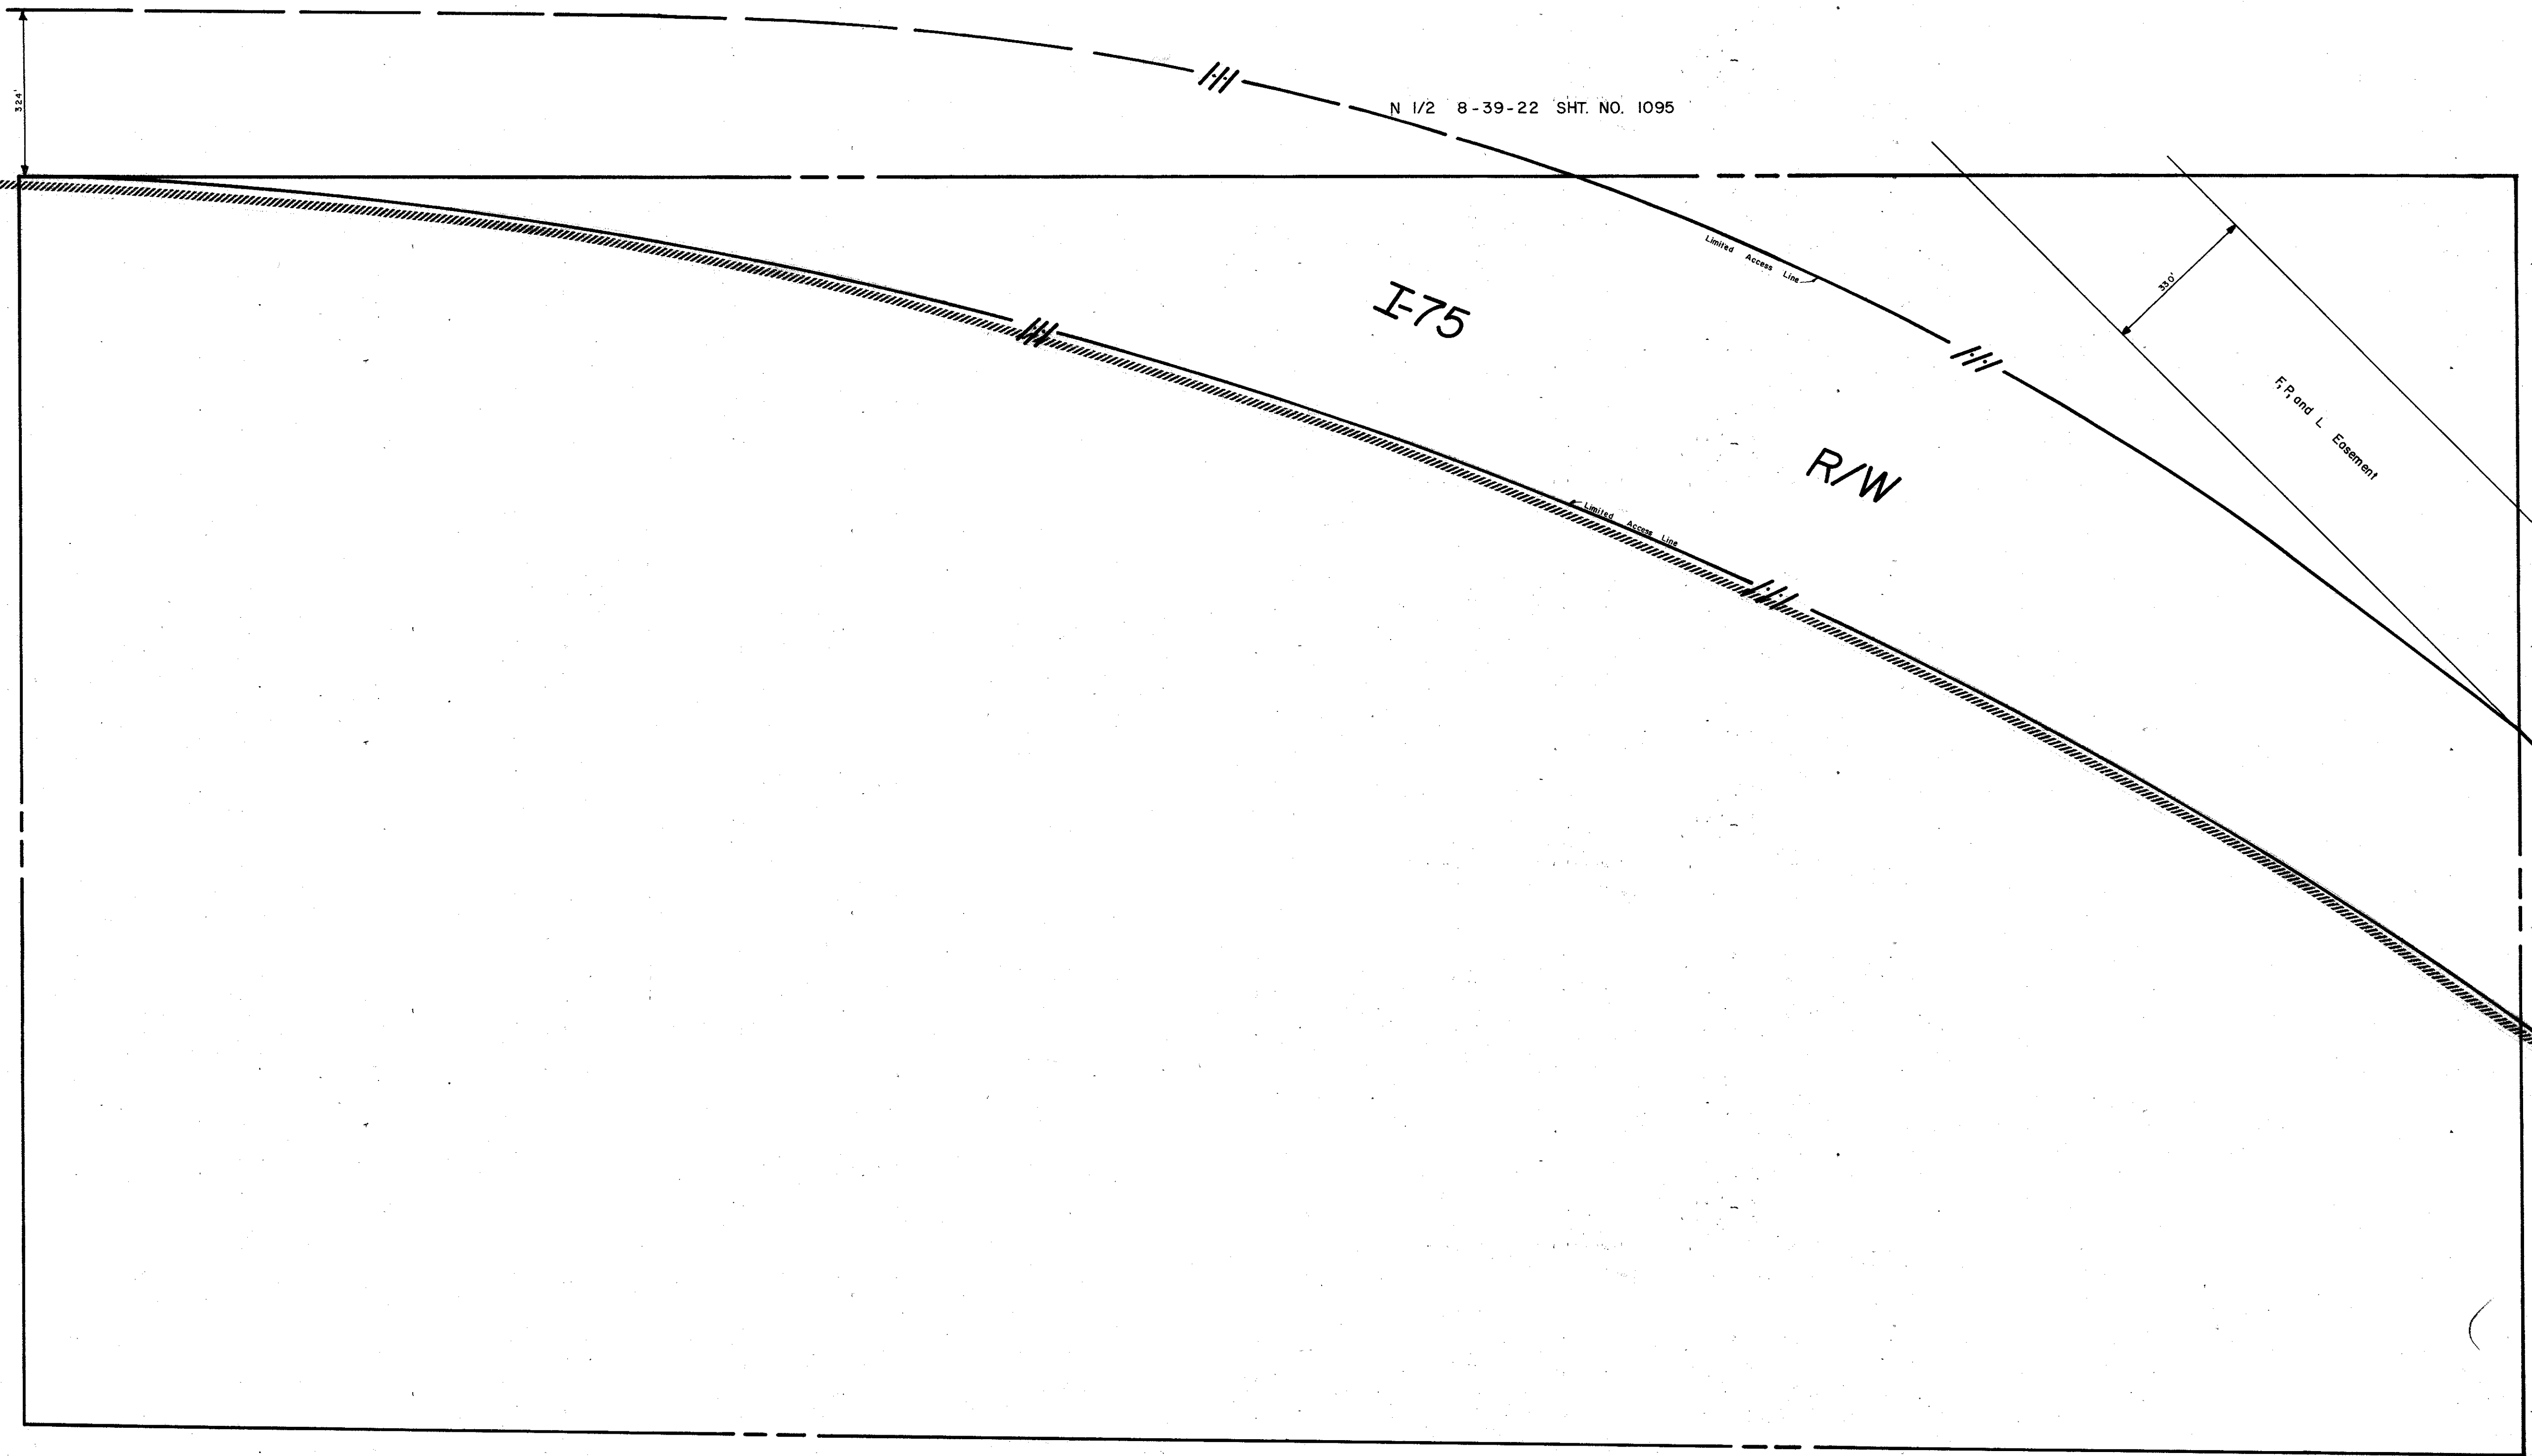

- LEGEND:**
- ▣ County Section Corner Monument
 - County Bench Mark
 - Permanent Ref. Mon. for Subs.
 - ① Subdivision Index Number

REVISIONS	
DATE	DESCRIPTION
Feb. 1980	Redrawn and added I-75 R/W and F.P. and L. easement per SRD Maps
	SEB

SARASOTA COUNTY, FLORIDA

Scale: 1" = 200' Date: February, 1980
 Drawn By: Steve Burkholder

**S 1/2 SECTION 8
 TWP. 39 S. RNG. 22 E.**

Sheet No.
1096

BRUNING 44-511 16772