


N 1/2 16-39-22 SHT. NO. 1111

S 1/2 17-39-22 SHT. NO. 1114

S 1/2 15-39-22 SHT. NO. 1110

N 1/2 21-39-22 SHT. NO. 1121

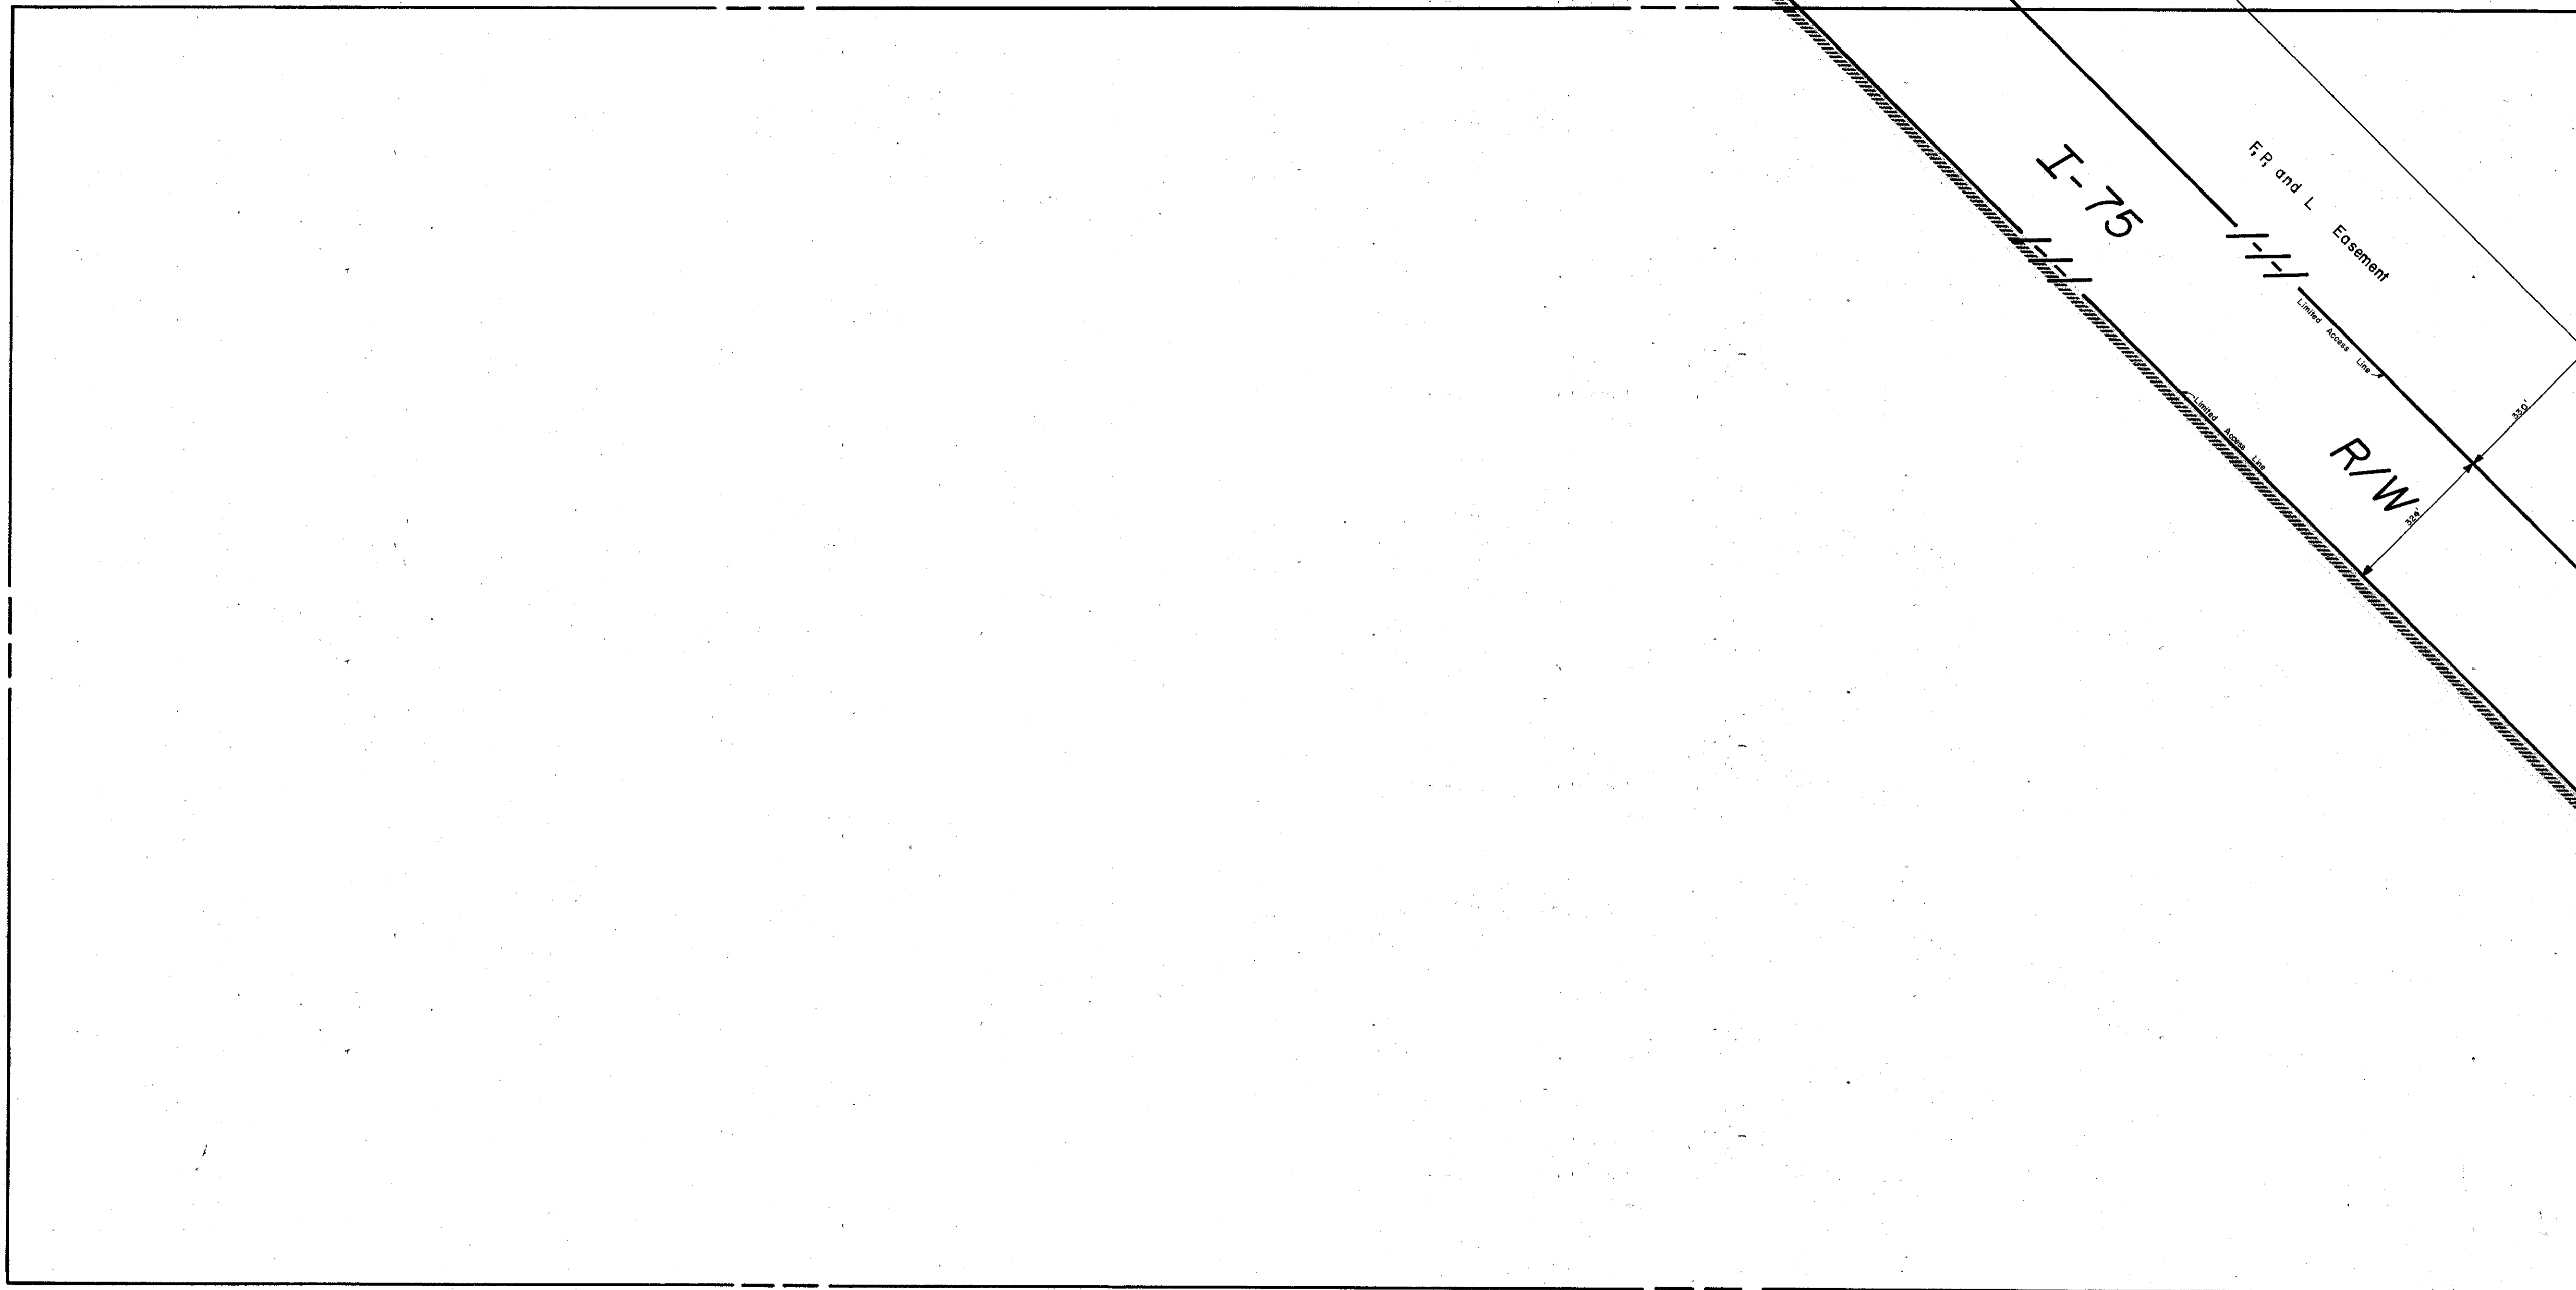

LEGEND:

- ▣ County Section Corner Monument
- County Bench Mark
- Permanent Ref. Mon. for Subs.
- ① Subdivision Index Number

REVISIONS	
DATE	DESCRIPTION
Feb. 1980	Redrawn. Added I-75 R/W and F, R, and L Easement per SRD Maps. SEB

SARASOTA COUNTY, FLORIDA

Scale: 1" = 200' Date: February, 1980 Drawn By: Steve Burkholder

S 1/2 SECTION 16
TWP. 39 S. RNG 22 E.

Sheet No.

1112