


S 1/2 7-39-22 Sht. No. 1094

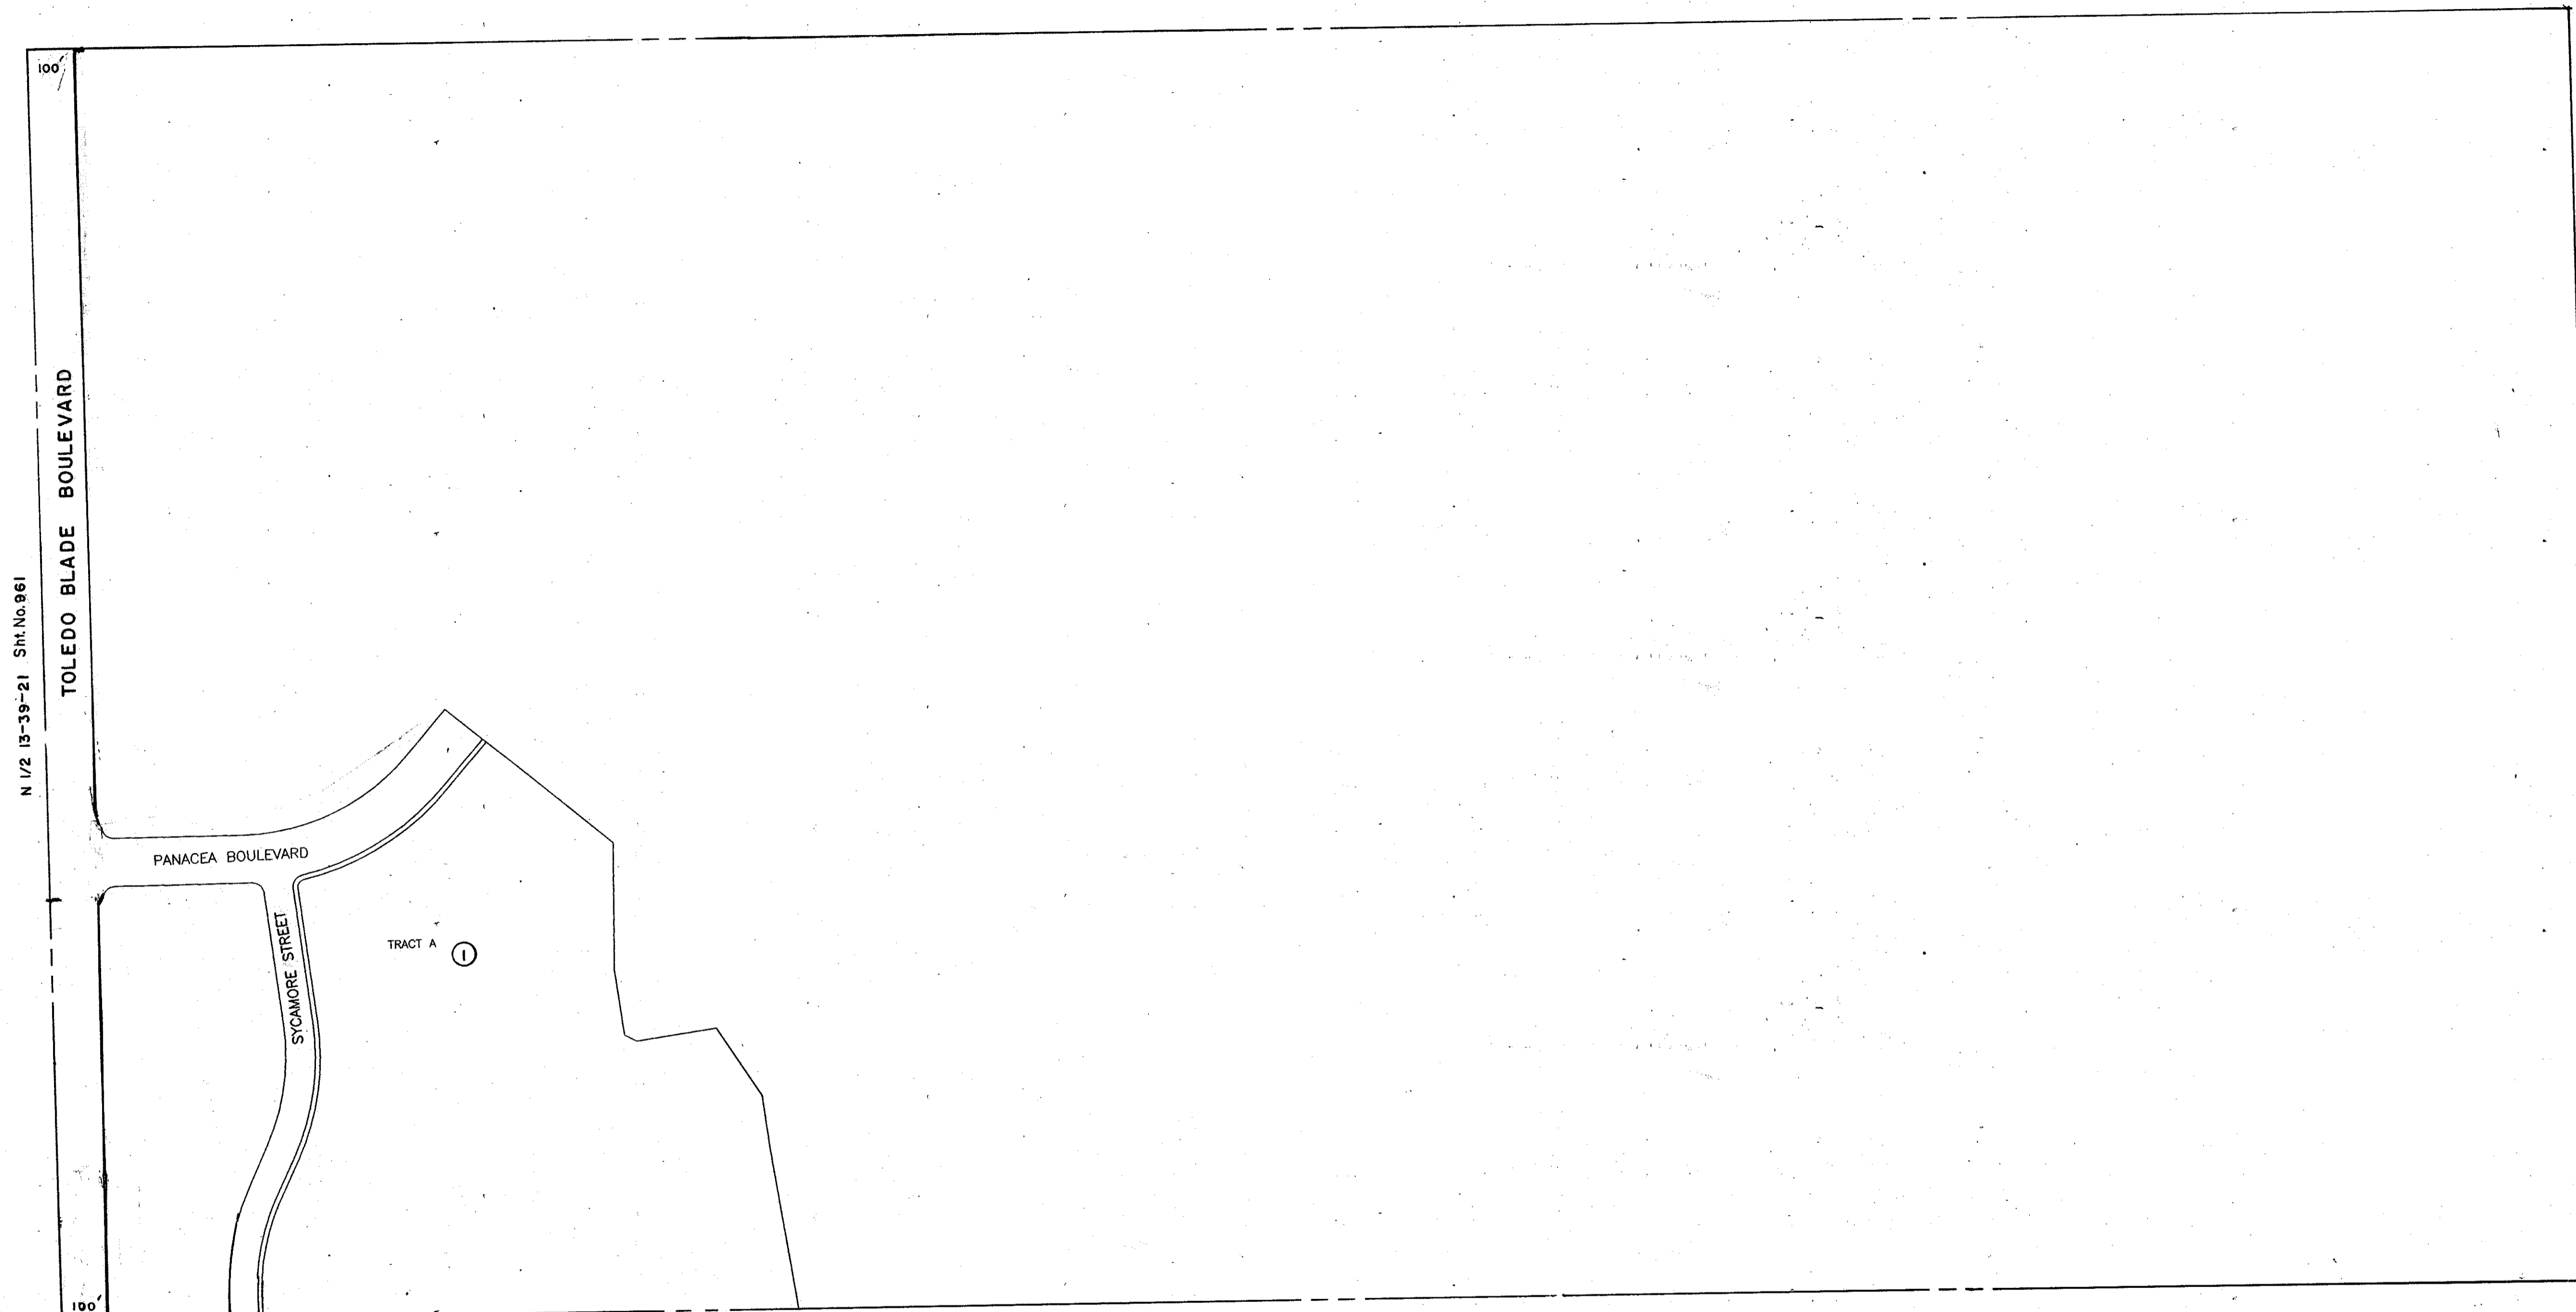


N 1/2 13-39-21 Sht. No. 961

N 1/2 17-39-22 Sht. No. 1113

S 1/2 18-39-22 Sht. No. 1116

SUBDIVISION INDEX
LAKESIDE PLANTATION PB 41PG02

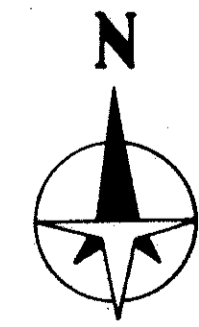

- LEGEND:
- ▣ County Section Corner Monument
 - ⊕ County Bench Mark
 - Permanent Ref. Mon. for Subs.
 - ① Subdivision Index Number

REVISIONS	
DATE	DESCRIPTION

**SARASOTA COUNTY,
FLORIDA**

Scale: 1" = 200' Date: 2/15/2000
Drawn By: J. JACOBS

**SECTION 18
TWP 39S RNG. 22E**

Sheet No.
1115