


N 1/2 18-39-22 Sht. No. 1115

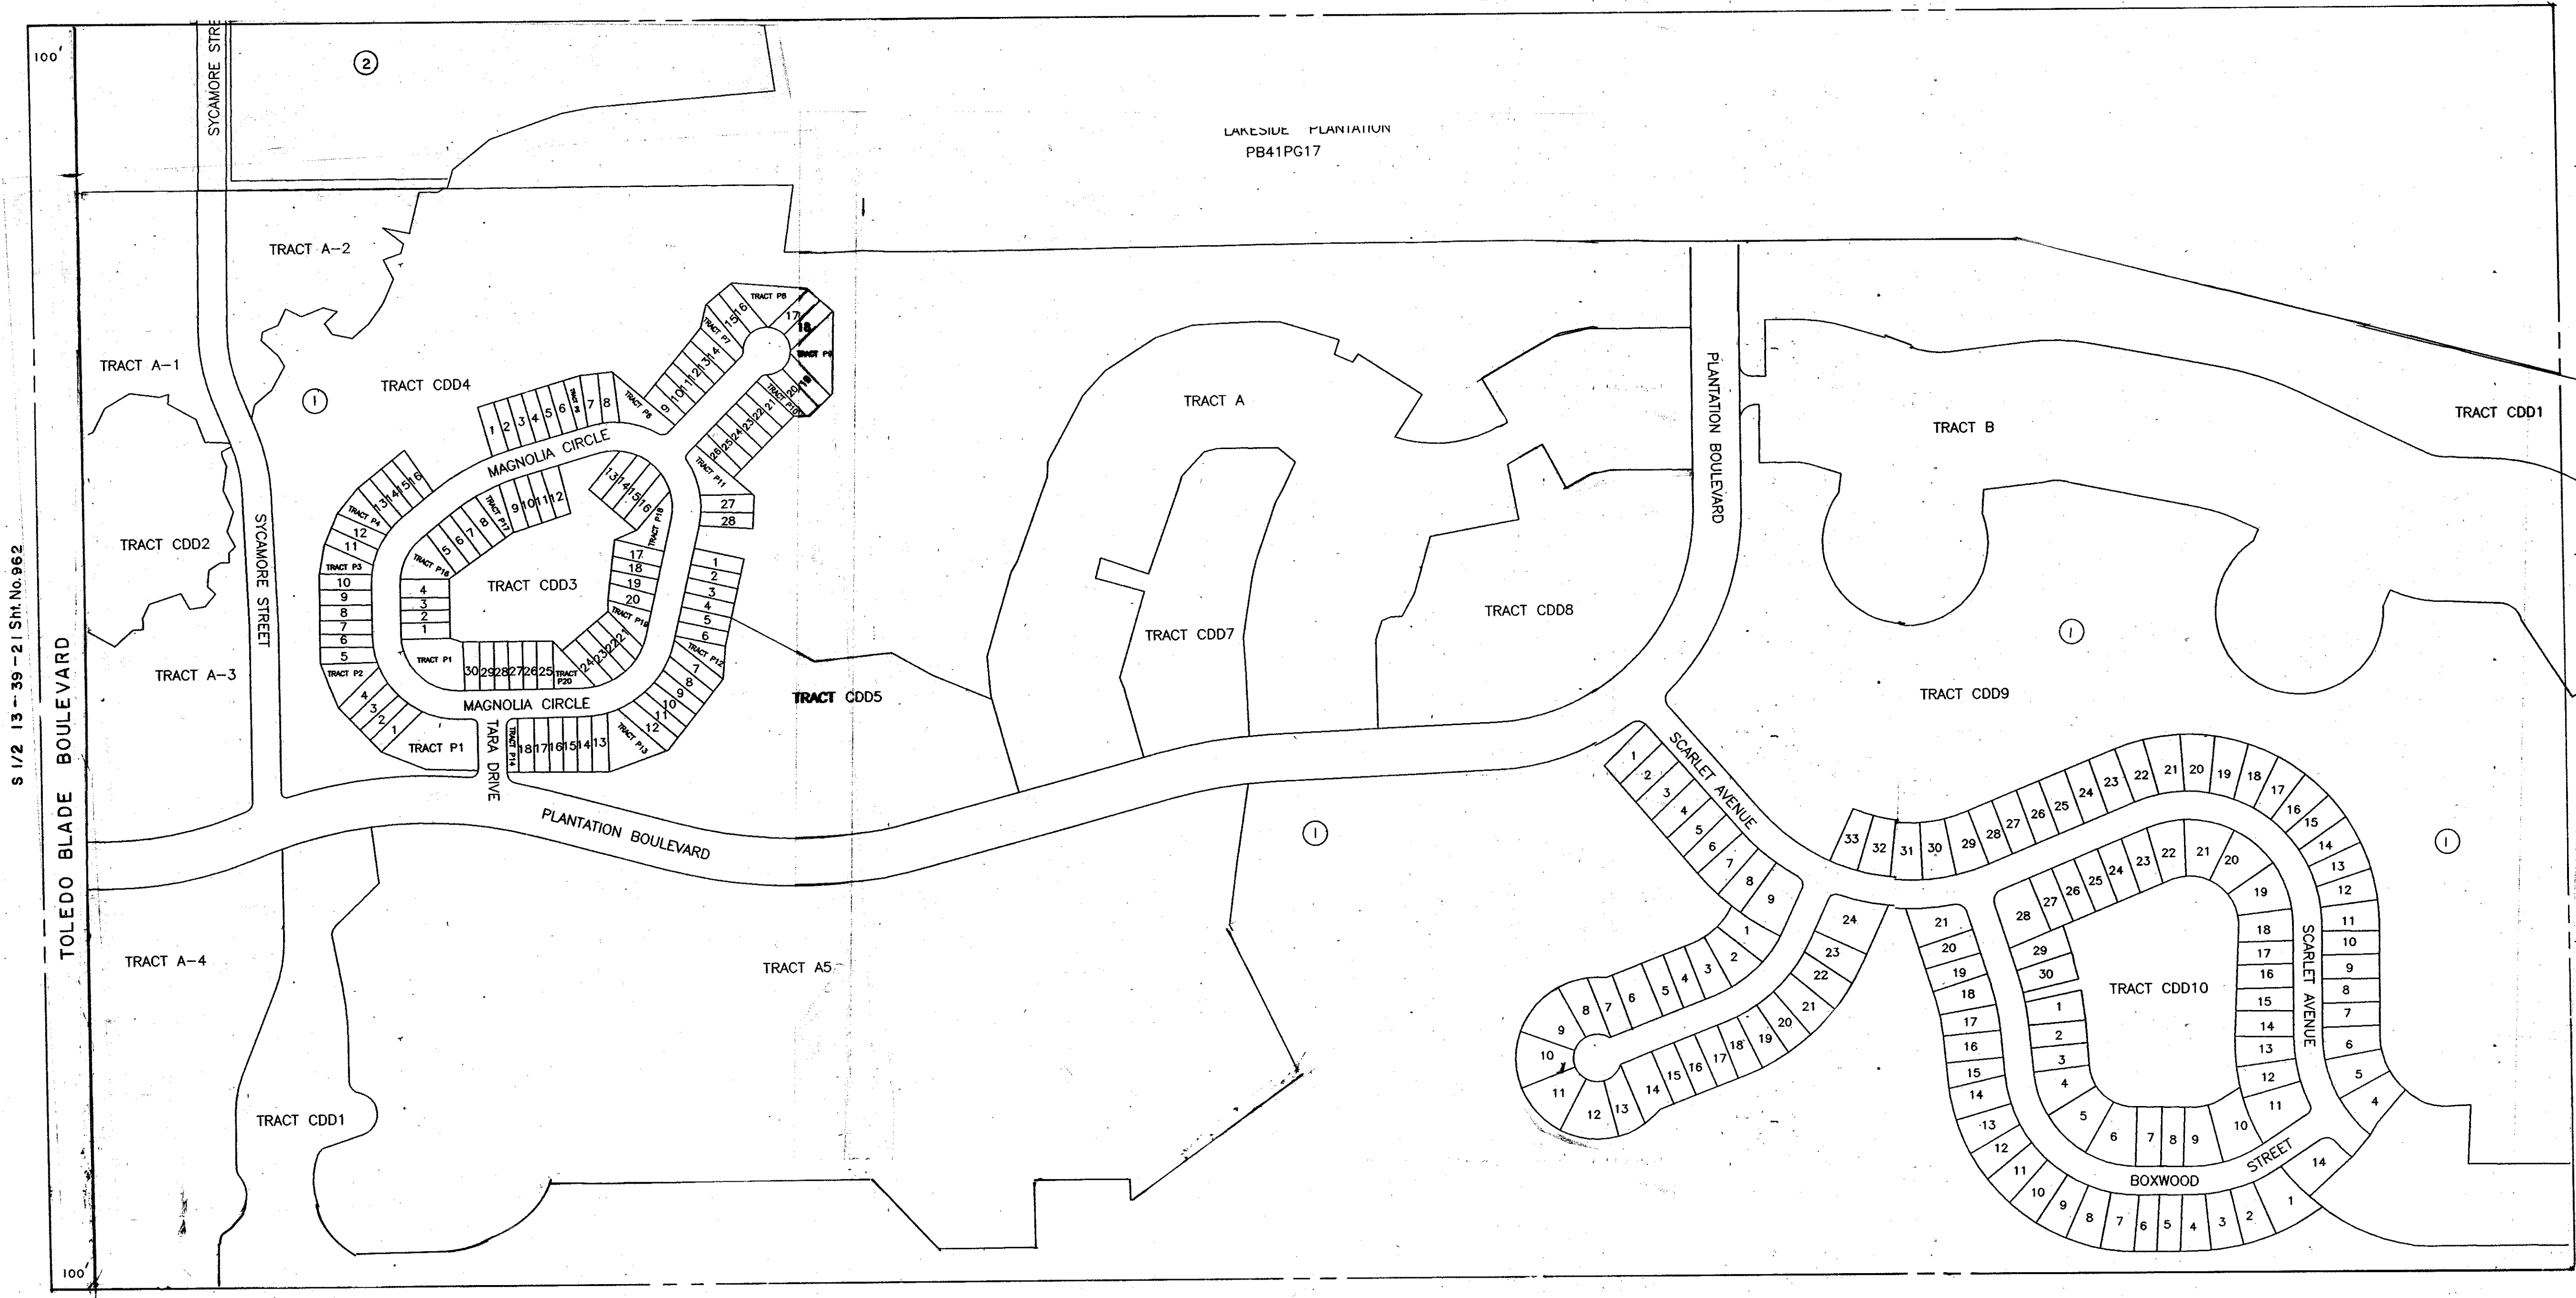

S 1/2 13-39-21 Sht. No. 962

S 1/2 17-39-22 Sht. No. 1114

N 1/2 19-39-22 Sht. No. 1117


- 1. LAKESIDE PLANTATION PB 41/17.
- 2. LAKESIDE PLANTATION PB 41PG02.

- LEGEND:**
- ☐ County Section Corner Monument
 - ⊕ County Bench Mark
 - ⊙ Permanent Ref. Man. for Subs.
 - ① Subdivision Index Number

REVISIONS	
DATE	DESCRIPTION

SARASOTA COUNTY, FLORIDA
 Scale: 1" = 200' Date: 2/16/2000
 Drawn By: J.J. COBS

SECTION 18
TWP39 RNG. 22

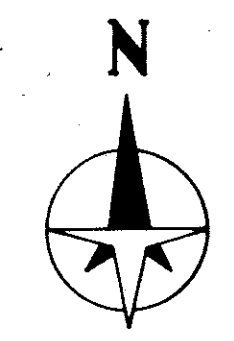

Sheet No.
1116