


SEC. COR. 899

SEC. COR. 1015

N 1/2 14-36-19 Sht. No. 205

N 1/2 18-36-20 Sht. No. 599

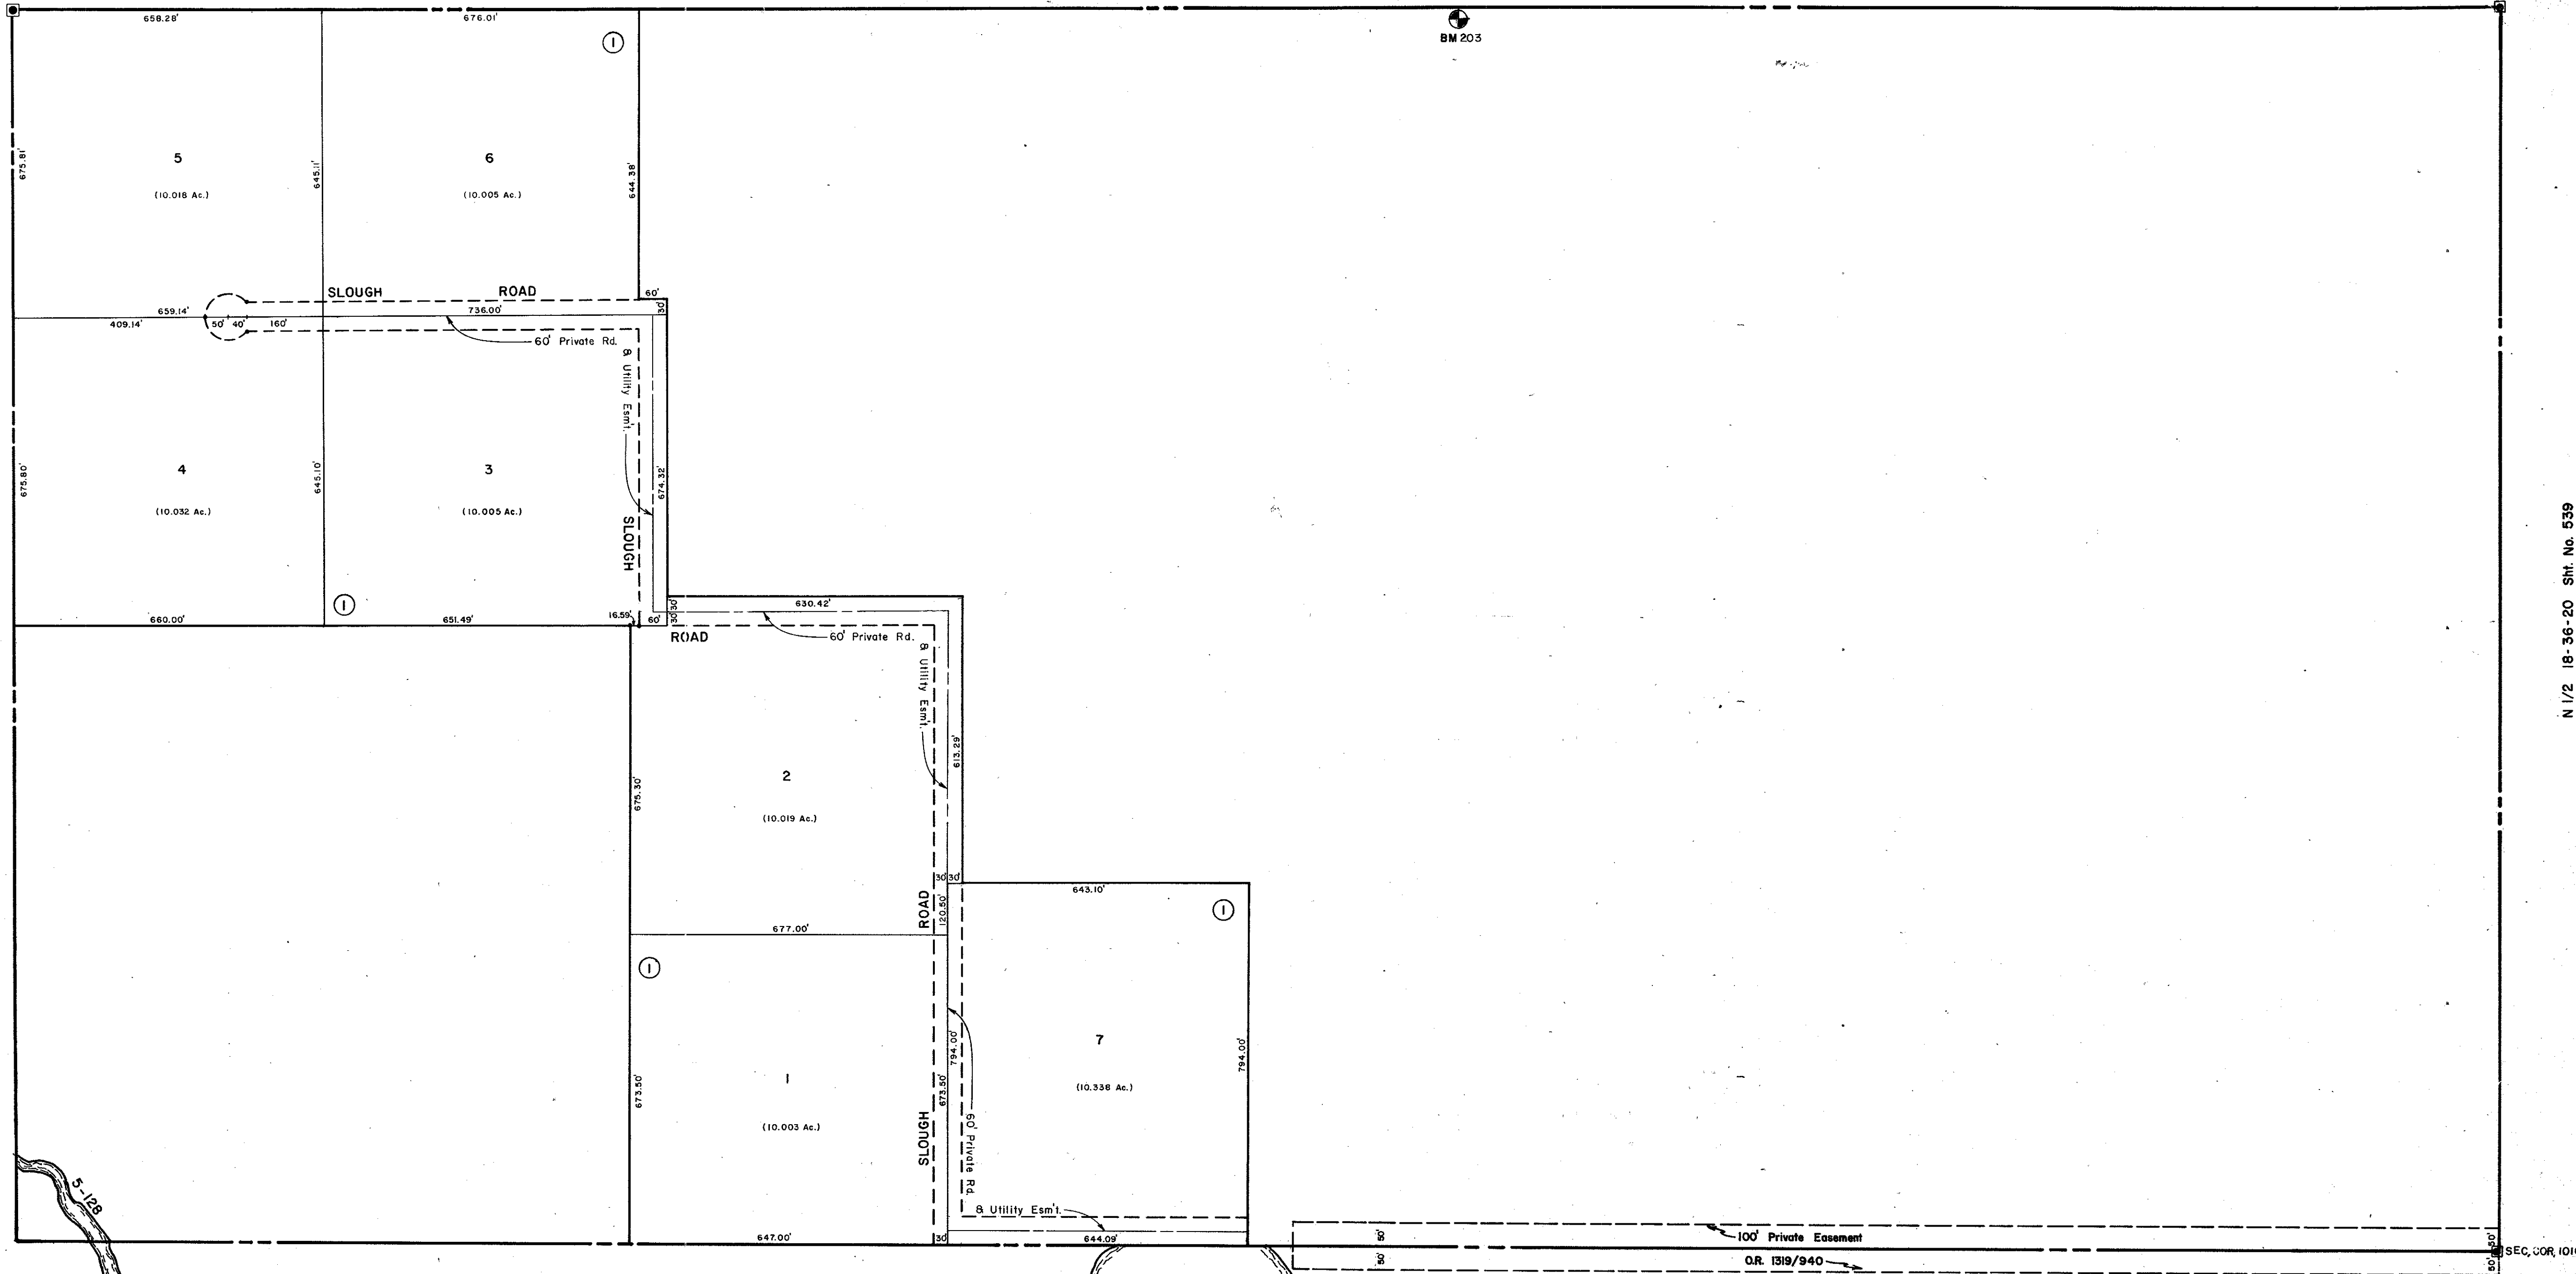

SUBDIVISION INDEX

I. COWPEN RANCH SUBDIVISION 28/33-33A

S 1/2 13-36-19, SHT. NO. 204

LEGEND:

- ▣ County Section Corner Monument
- ⊕ County Bench Mark
- Permanent Ref. Mon. for Subs.
- ① Subdivision Index Number

REVISIONS	
DATE	DESCRIPTION
APRIL 1982	ADDED COWPEN RANCH SUBDIVISION
NOV. 1982	SECTION CORNER - DNR 4
MAR 1987	ADDED BM 203
SEPT. 1987	ADDED CANAL NUMBERS

SARASOTA COUNTY, FLORIDA

Scale: 1" = 200' Date: September 1, 1981

**N 1/2 SECTION 13
TWP. 36 S., RGE 19 E.**

Sheet No.

203

