


N. 1/2 27 - 37 - 19, Sht. No. 303

S. 1/2 28-37-19, Sht. No. 306

S. 1/2 26-37-19, Sht. No. 302

N. 1/2 34-37-19, Sht. No. 317

SEC. COR. 800

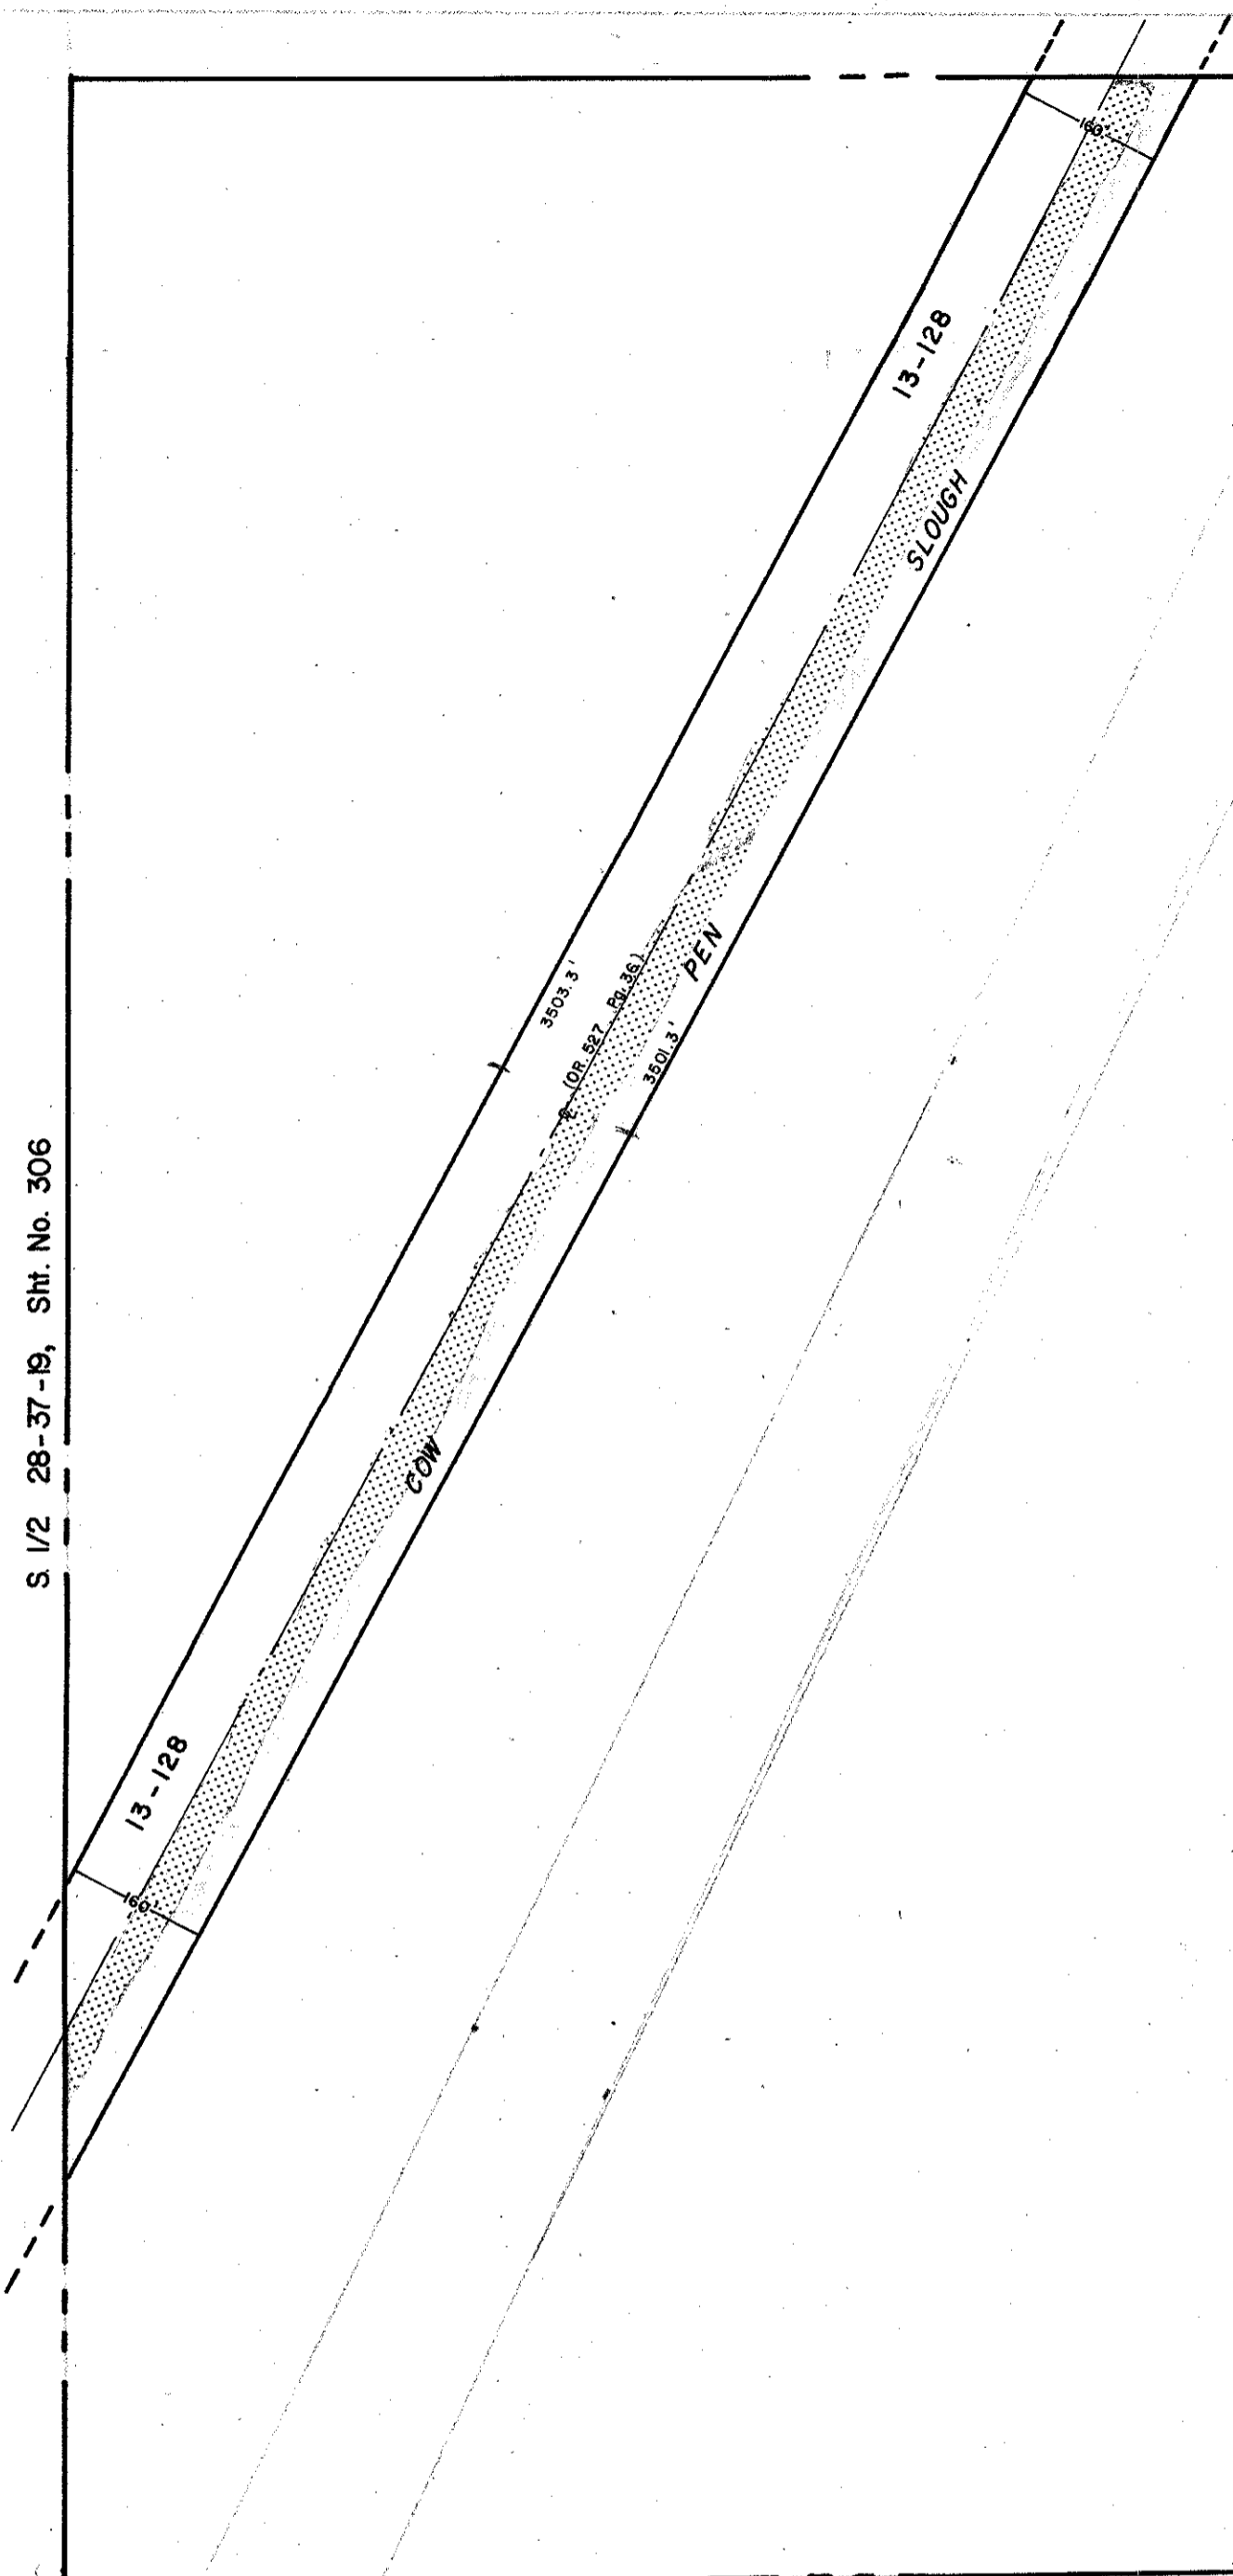

LEGEND:

- County Section Corner Monument
- Permanent Reference Monument
- Reference Point for Subdivisions
- ① Subdivision Index Number
- ▨ Drainage


REVISIONS	
DATE	DESCRIPTION
OCT. 1987	ADDED DRAINAGE DITCH NUMBERS

**SARASOTA COUNTY,  
FLORIDA**

Scale: 1" = 200'      Date: May 1975  
 Drawn By: S.K.B.

**S 1/2 Section 27  
Twp. 37 S. Rng. 19 E**

Sheet No.  
**304**

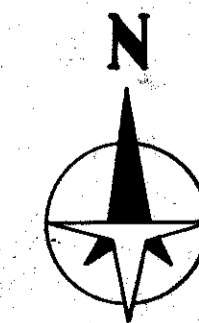

BRUNING 44-511 16772