

N 1/2 33-37-19 SHT. 315


S 1/2 32-37-19 SHT. 314

S 1/2 34-37-19 SHT. 318

N 1/2 4-38-19 SHT. 329

CO. SEC. COR. NO. 569

CO. SEC. COR. NO. 693

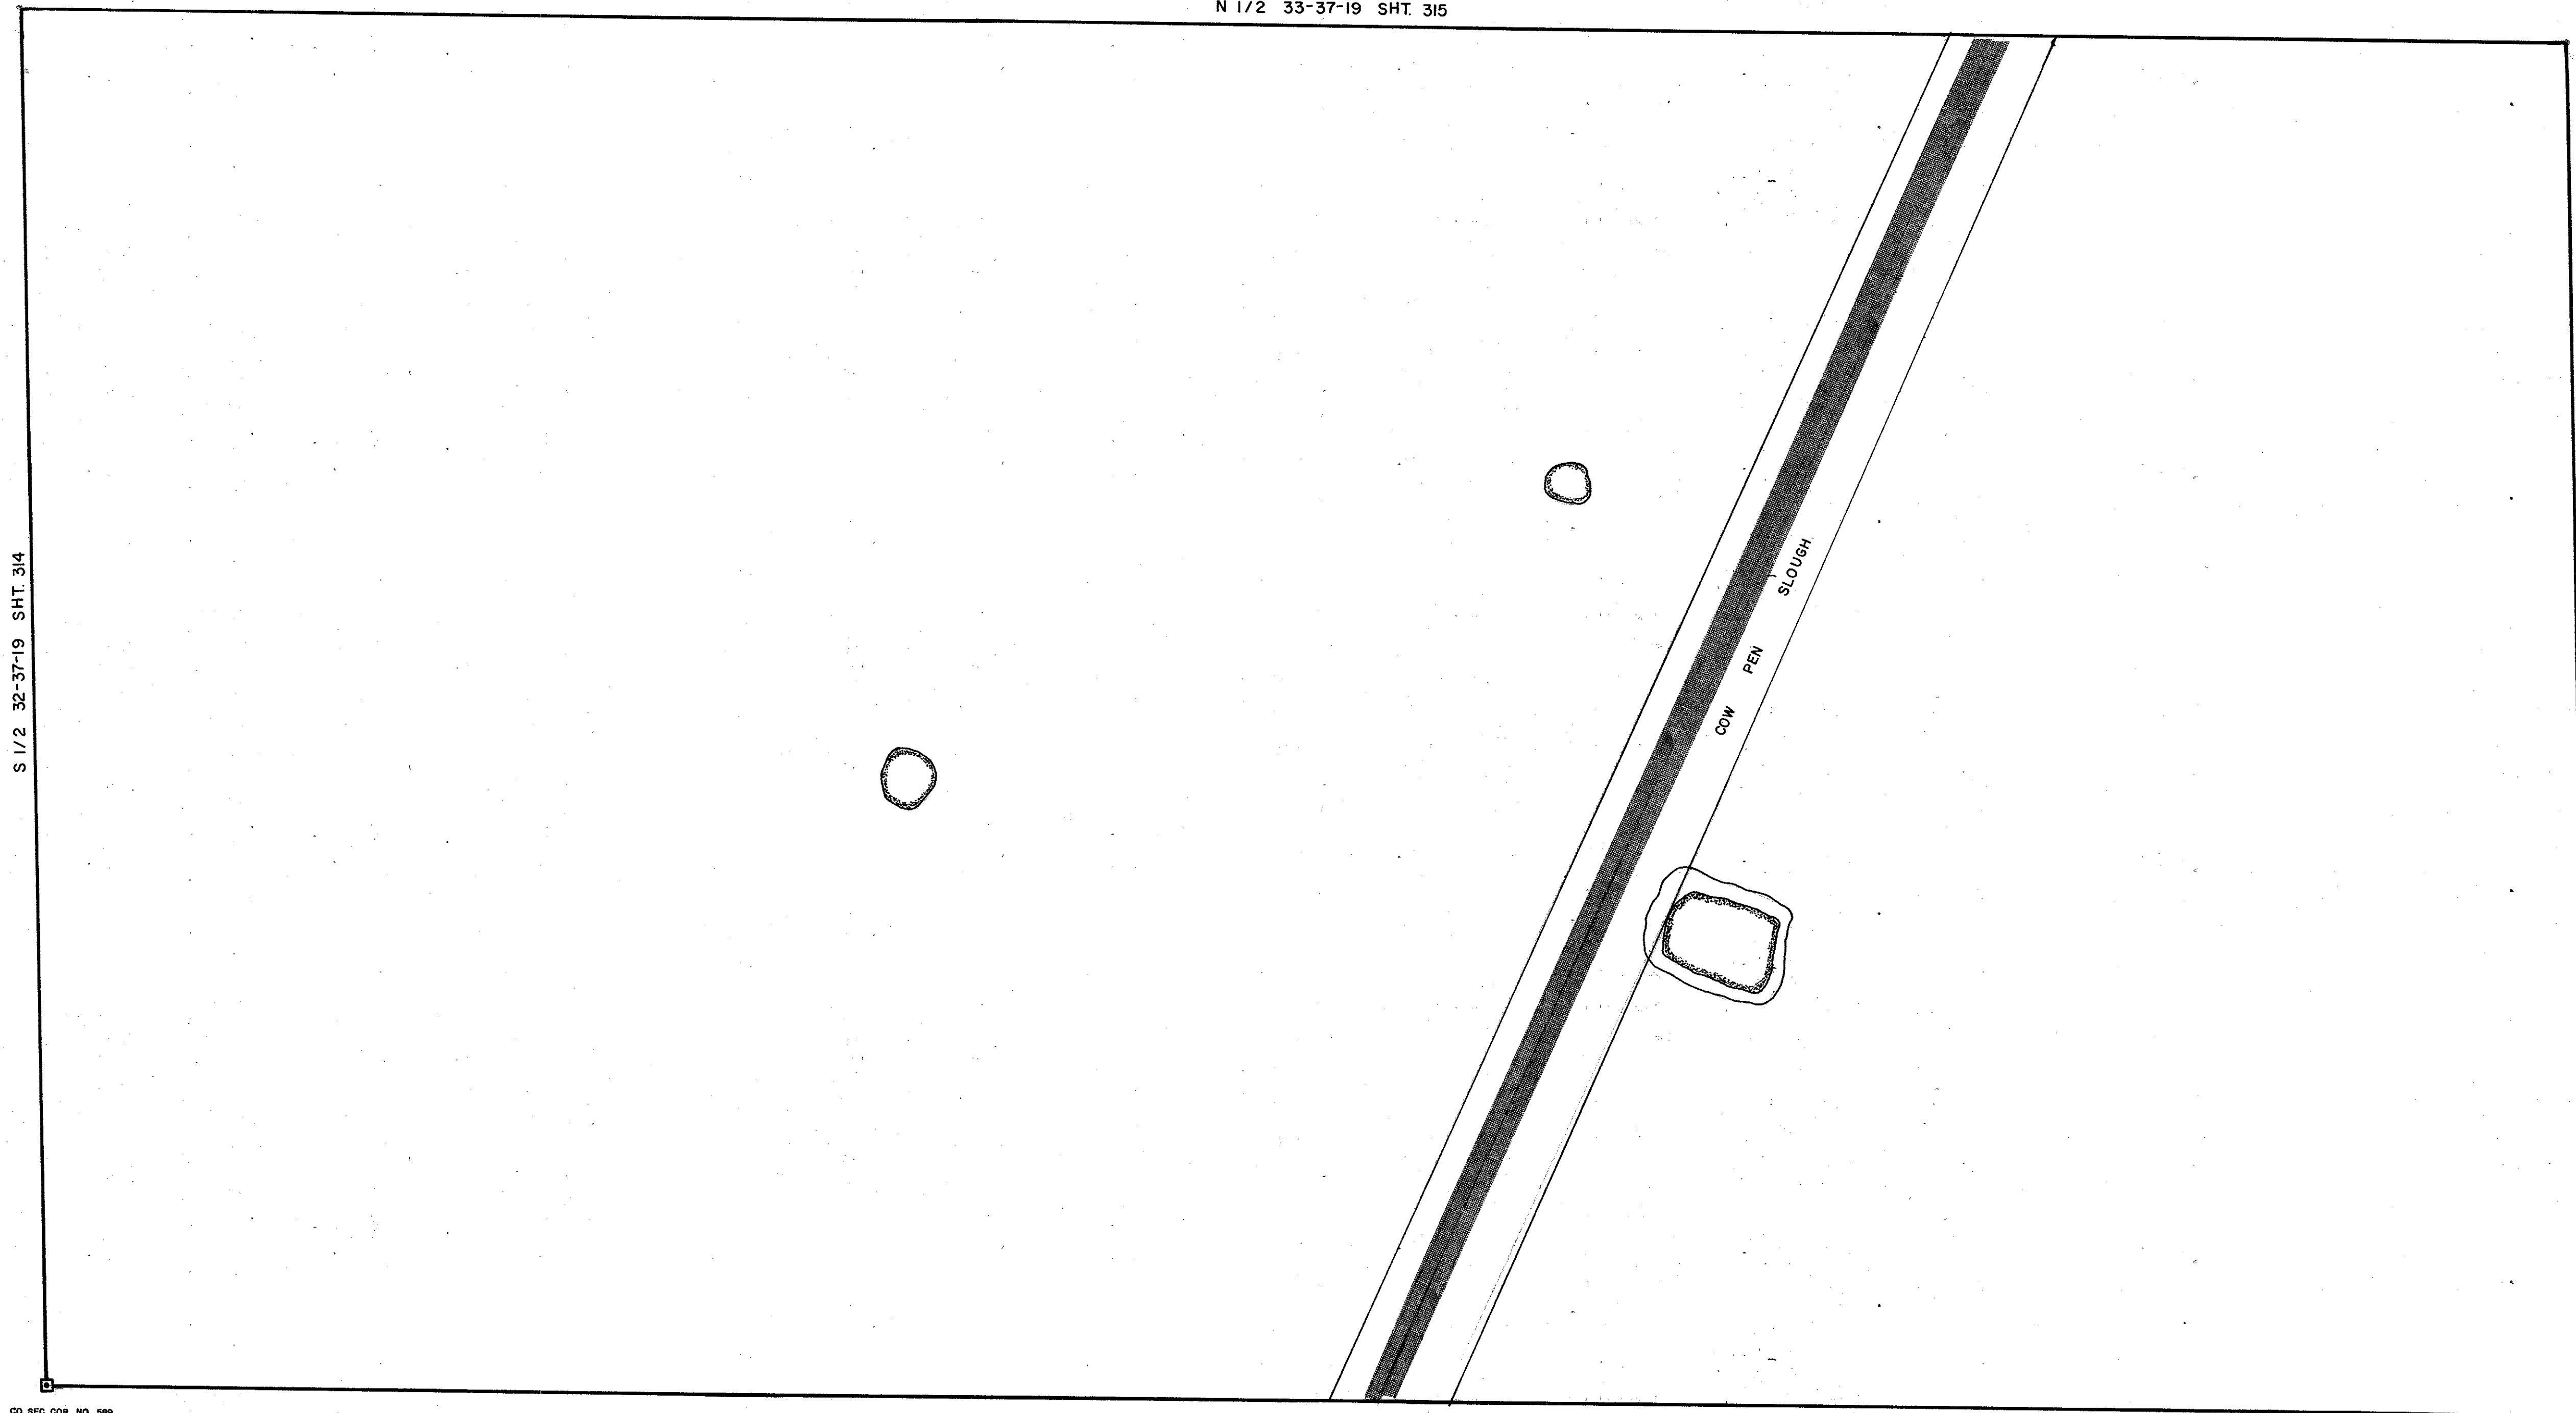

LEGEND:

- ▣ County Section Corner Monument
- County Bench Mark
- Permanent Ref. Mon. for Subs.
- ① Subdivision Index Number
- ▨ Drainage

REVISIONS	
DATE	DESCRIPTION
NOV. 1990	DRAWN

SARASOTA COUNTY, FLORIDA

Scale: 1" = 200' Date: OCT. 1990 Drawn By: KAM

S 1/2 SECTION 33
TWP. 37 S. RGE. 19 E

Sheet No.

316