


N 1/2 34-37-19 SHT. 317

S 1/2 33-37-19 SHT. 316


S 1/2 35-37-19 SHT. 320

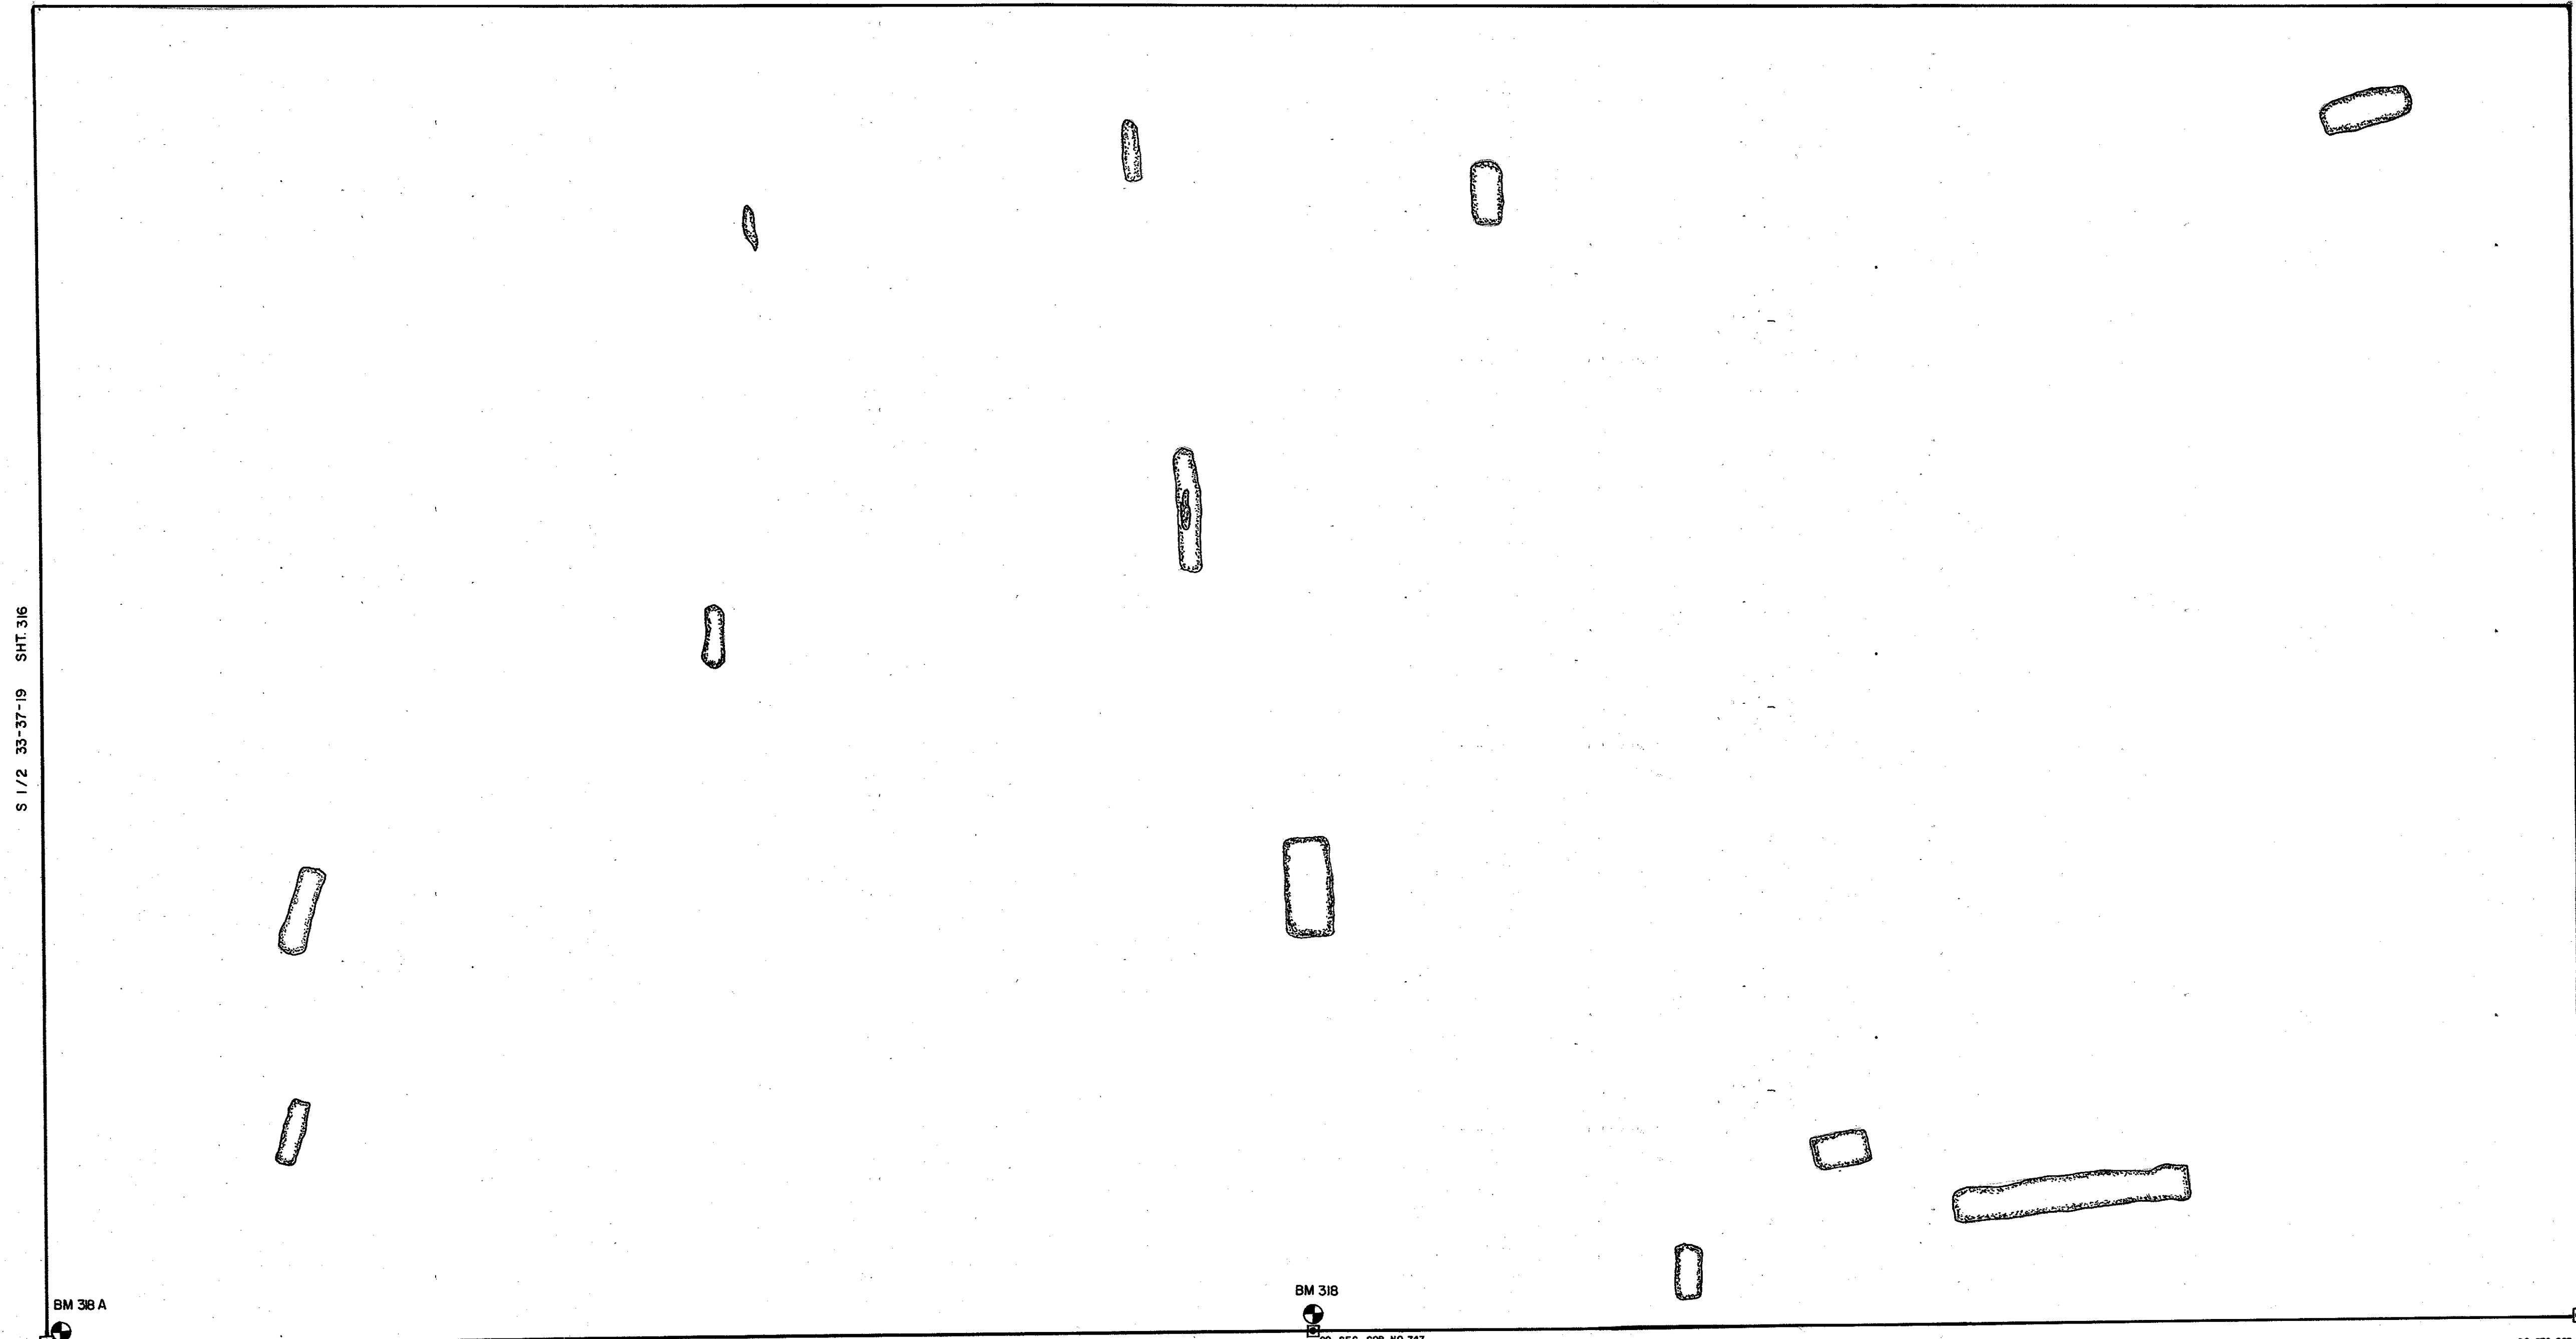

BM 318 A
CO. SEC. COR. NO. 693

BM 318
CO. SEC. COR. NO. 747
N 1/2 3-38-19 SHT. 327

CO. SEC. COR. NO. 802

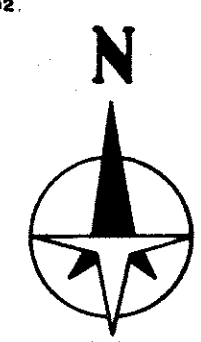

LEGEND:

- ▣ County Section Corner Monument
- ⊕ County Bench Mark
- Permanent Ref. Mon. for Subs.
- ① Subdivision Index Number

REVISIONS	
DATE	DESCRIPTION
OCT. 1990	DRAWN
	KAM

SARASOTA COUNTY, FLORIDA

Scale: 1" = 200' Date: OCT. 1990
Drawn By: KAM

S 1/2 SECTION 34
TWP. 37 S. RGE. 19 E.

Sheet No.

318