



S. 1/2 3-38S-19E, SHT 328

N. 1/2 9-38S-19E. SHT. 339

N. 1/2 11-38S-19E. SHT. 343

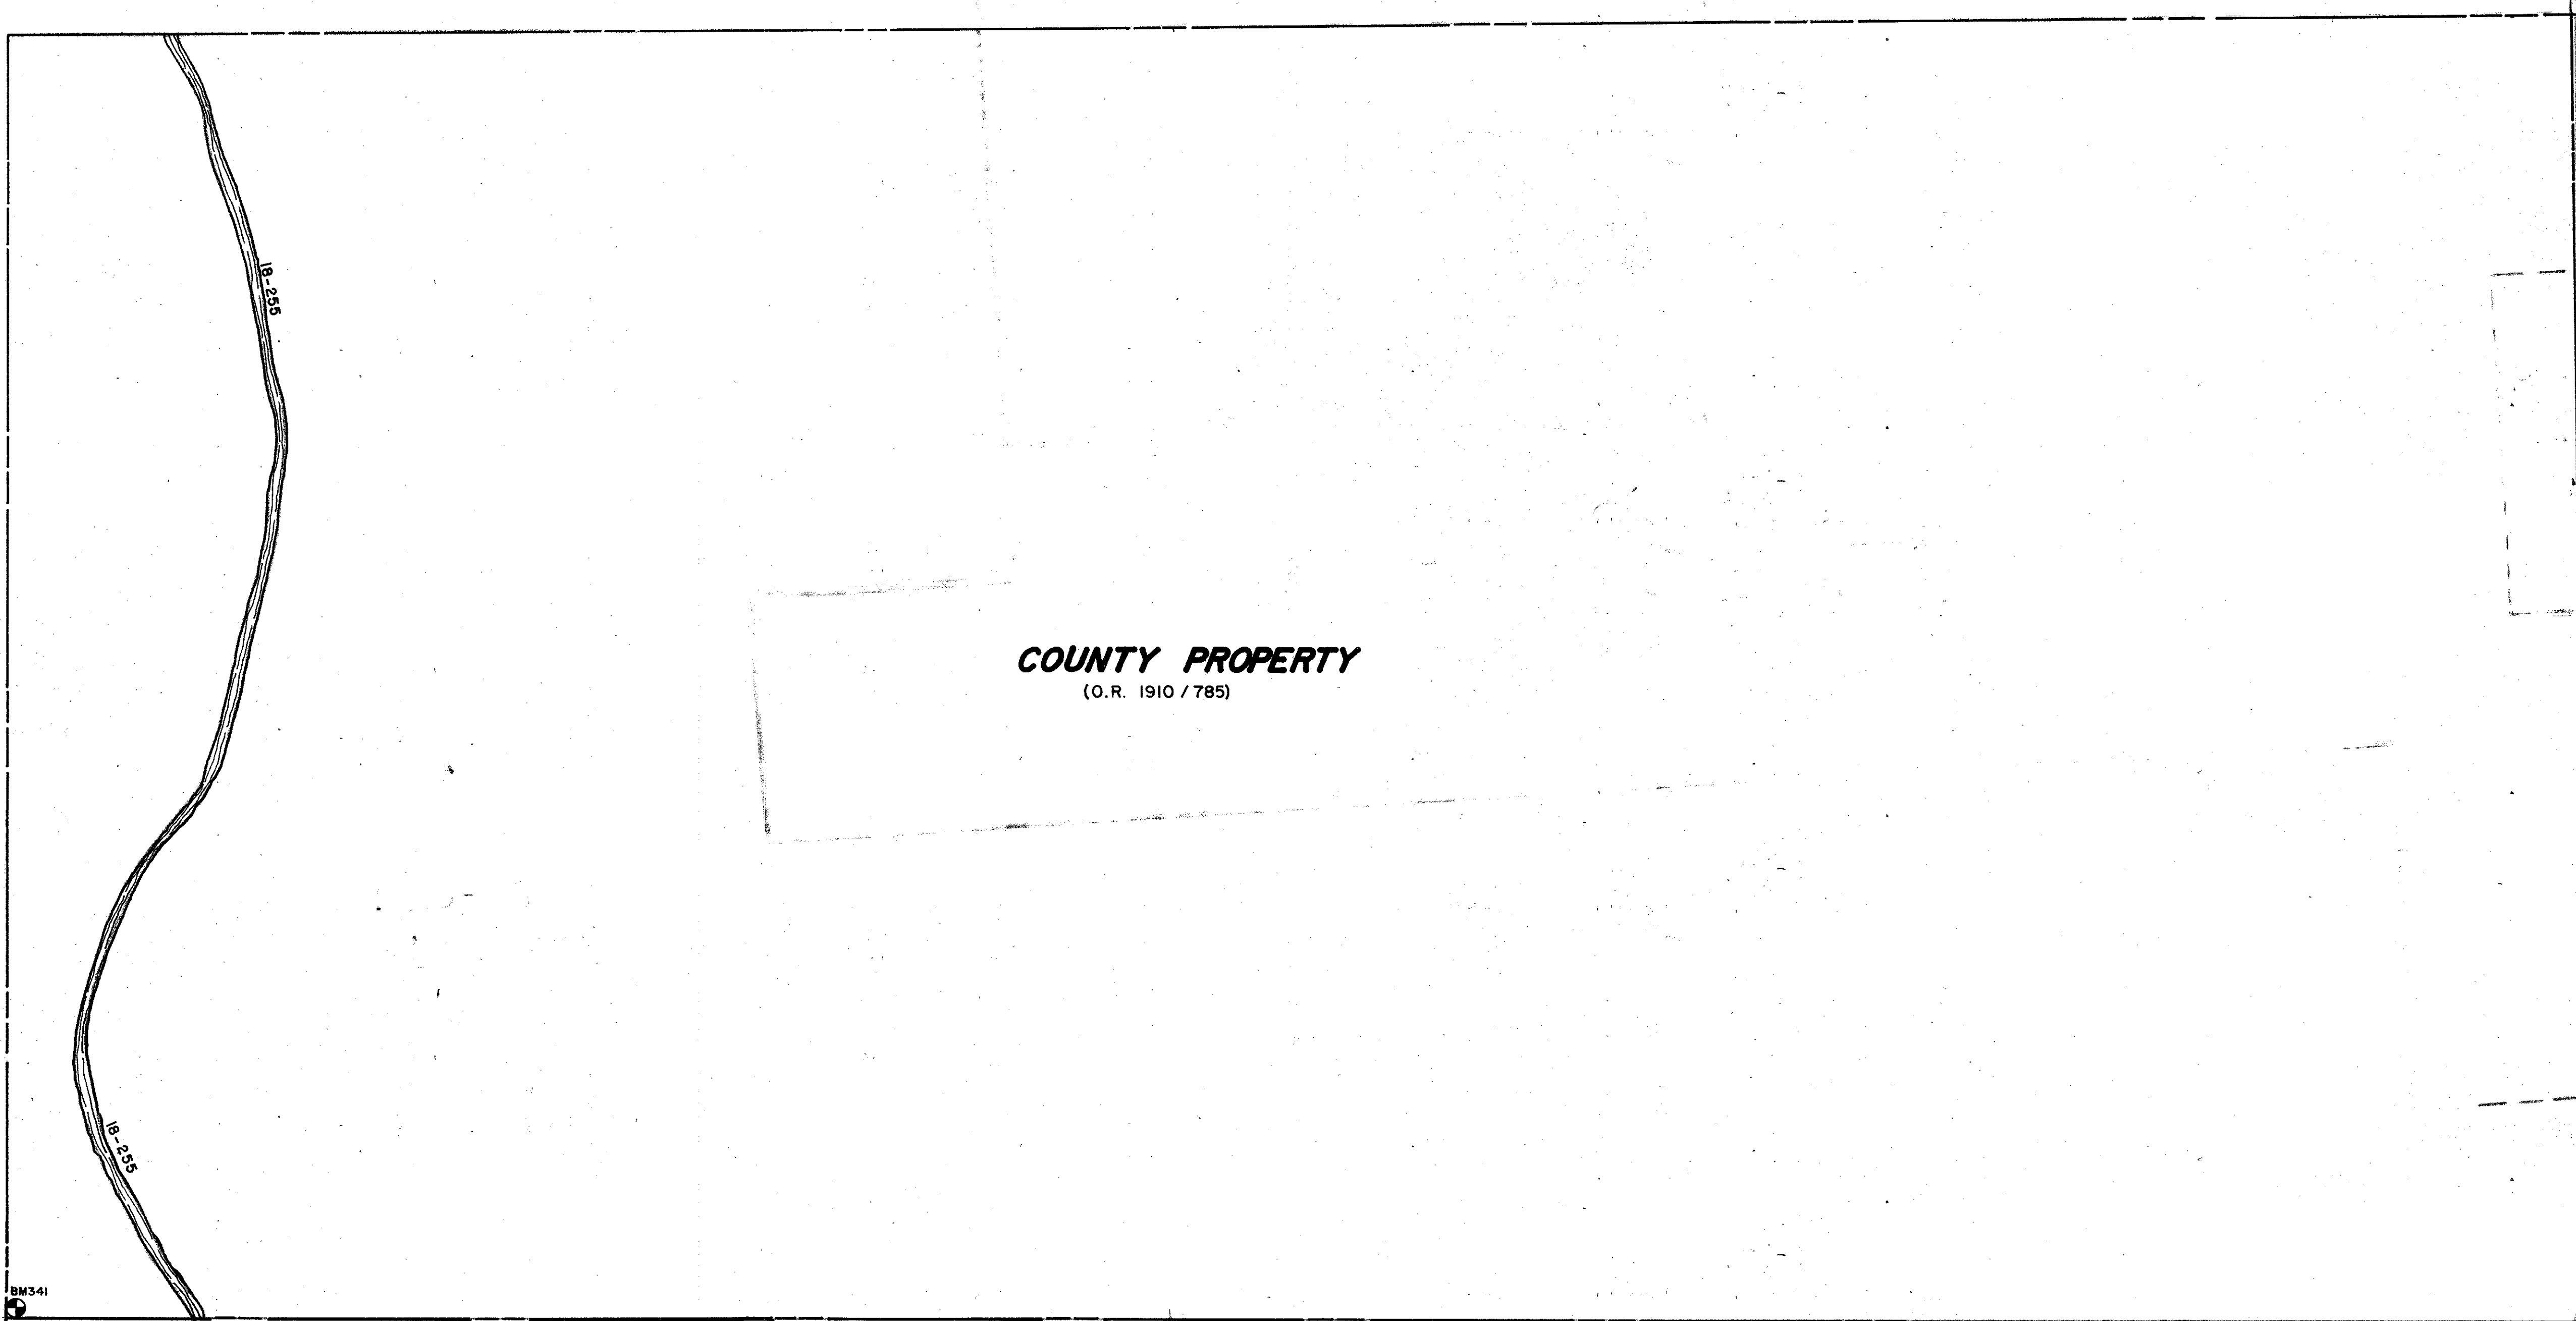

COUNTY PROPERTY
(O.R. 1910 / 785)

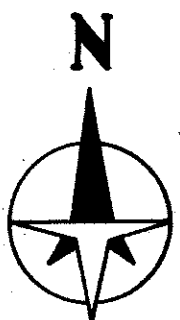

S. 1/2 10-38S-19E, SHT. 342

LEGEND:

- County Section Corner Monument
- County Bench Mark
- Permanent Ref. Mon. for Subs.
- Subdivision Index Number

REVISIONS	
DATE	DESCRIPTION
MAR 1987	ADDED BM 341
NOV 1987	ADDED DRAINAGE DITCH & NUMBERS
JAN 1987	COUNTY PROP BY W.D. PER O.R. 1910/785

**SARASOTA COUNTY,
FLORIDA**

Scale: 1" = 200' Date: JAN. 1987
Drawn By: C.C.

**N 1/2 SECTION 10,
TWP. 38S., RNG. 19E.**

Sheet No.

341