

SEC. COR. 594

N. 1/2 16-38-19, Sht. No. 353

SEC. COR. 698

S. 1/2 17-38-19, Sht. No. 356


S. 1/2 15-38-19 Sht. No. 362

SEC. COR. 595

SEC. COR. 646

SEC. COR. 699

N. 1/2 21-38-19, Sht. No. 363

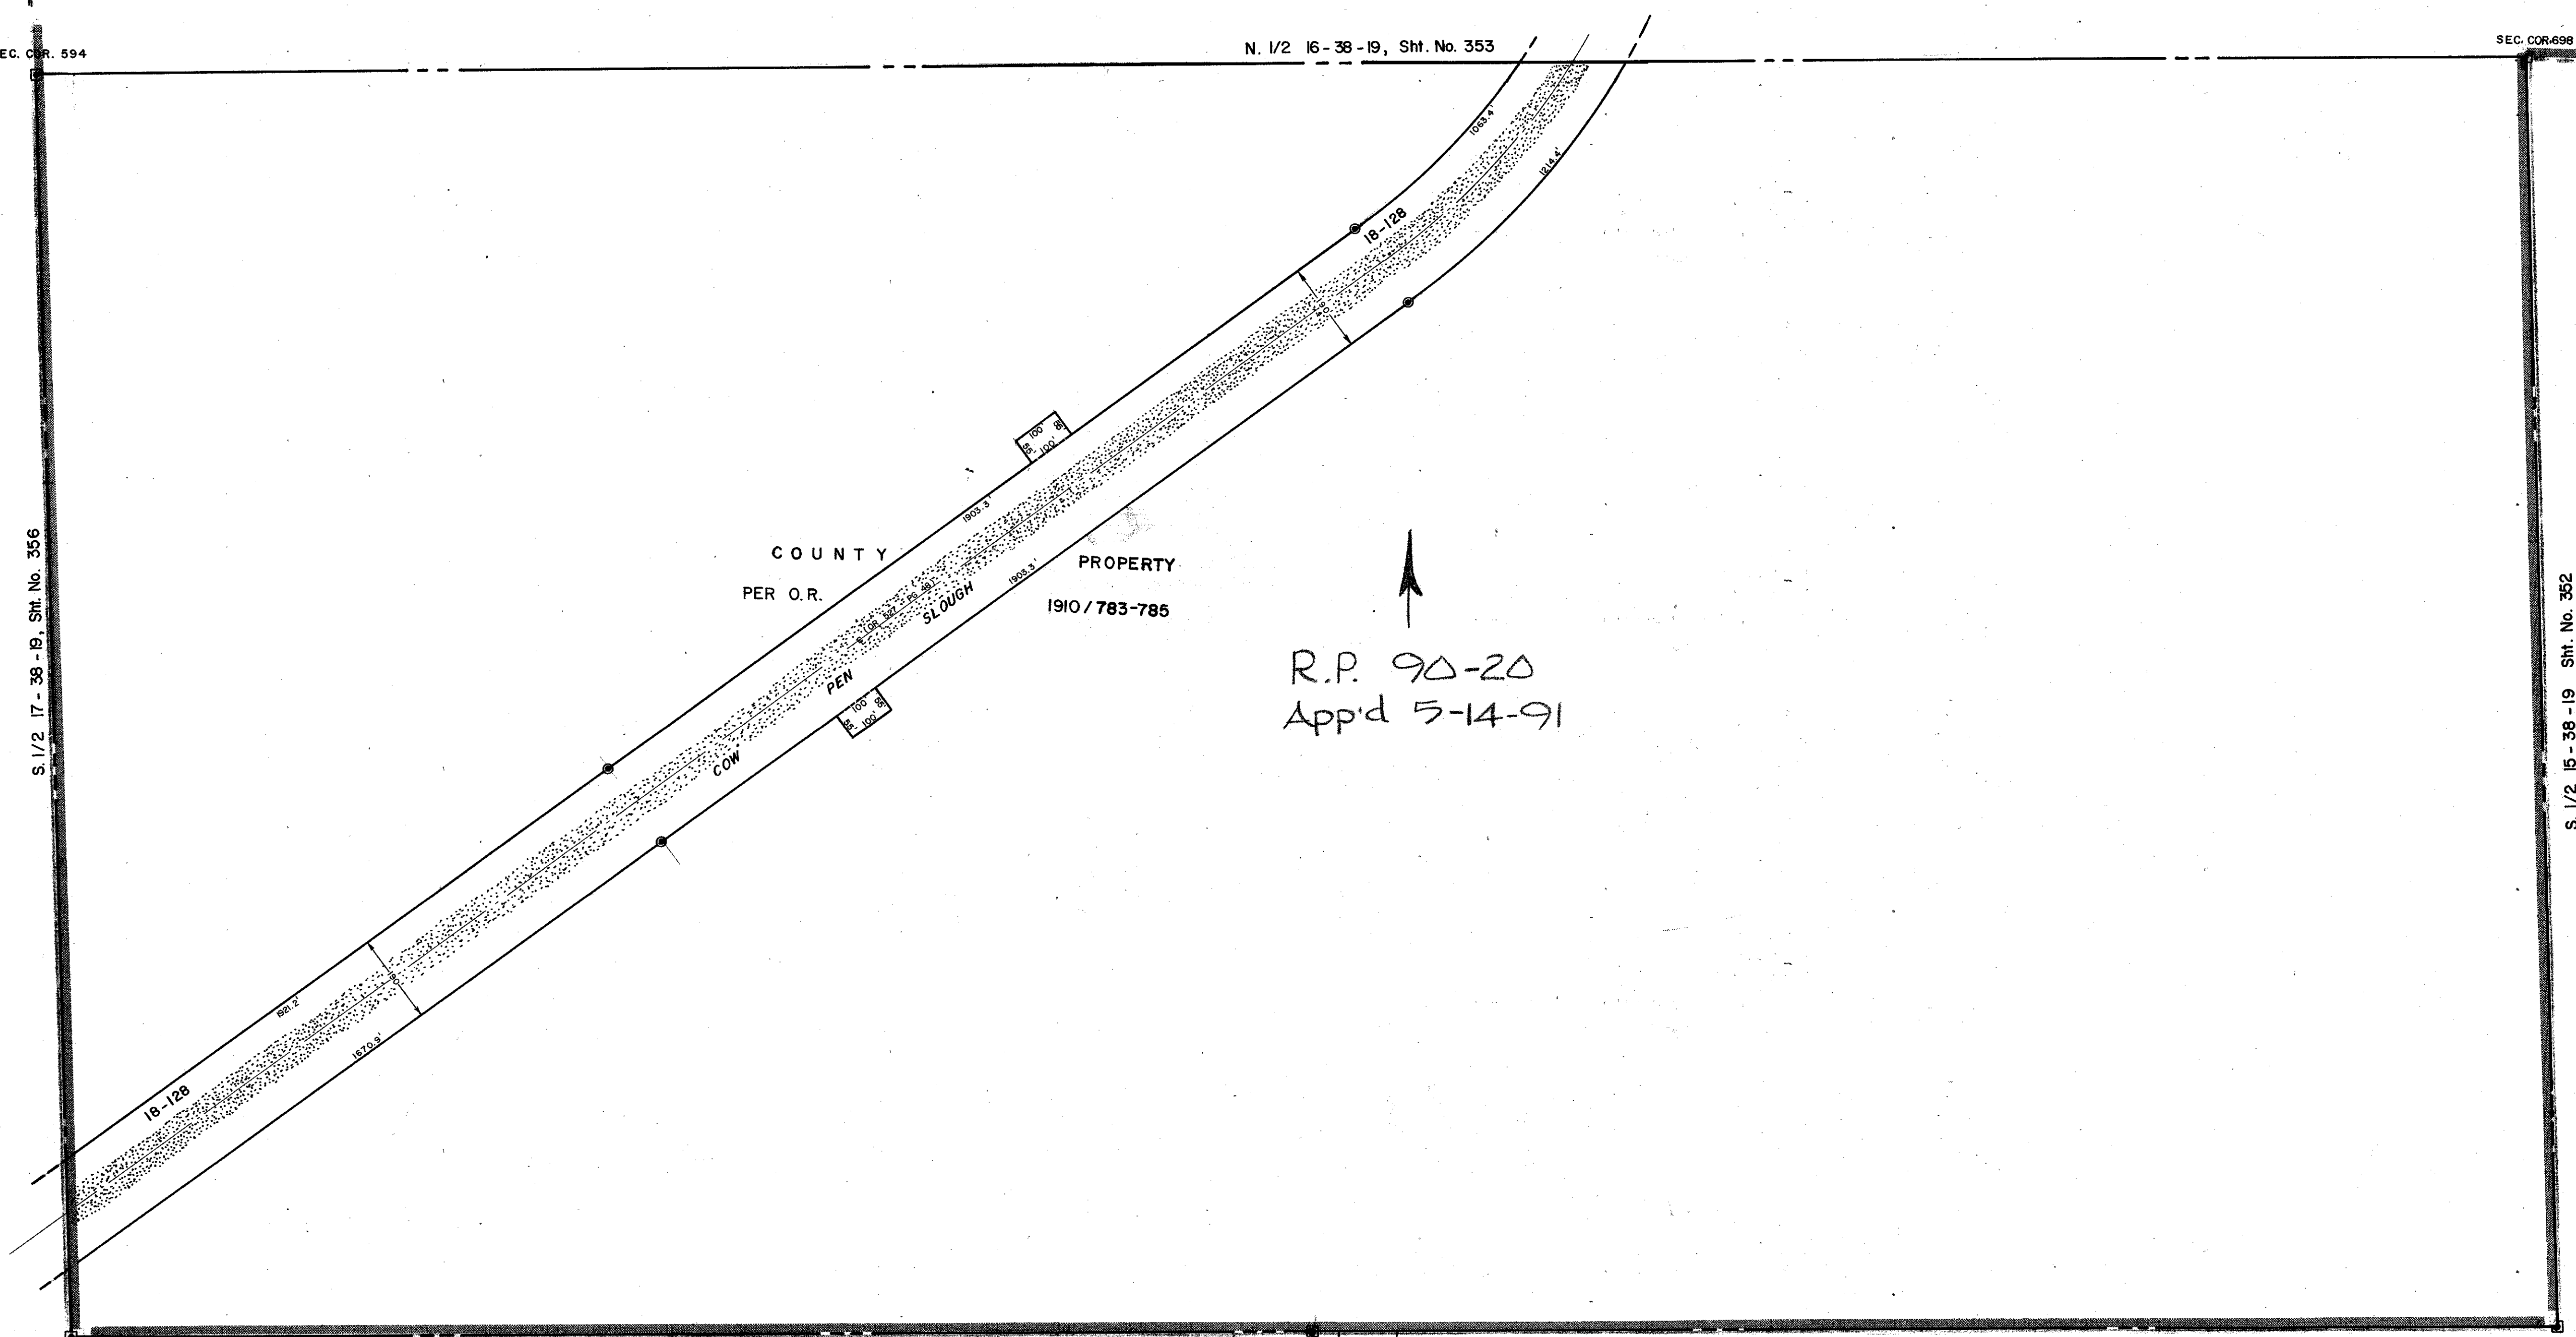

COUNTY
PER O.R.
PROPERTY
1910 / 783-785

R.P. 90-20
App'd 5-14-91

LEGEND:

- County Section Corner Monument
- ⊕ County Bench Mark
- Permanent Ref. Mon. for Subs.
- ① Subdivision Index Number
- ▨ Drainage

REVISIONS	
DATE	DESCRIPTION
JUL 1987	COUNTY PROPERTY BY W/O PER O.R. 1910/783-785
NOV 1987	ADDED DRAINAGE DITCH NUMBERS

SARASOTA COUNTY,
FLORIDA

Scale: 1" = 200' Date: April 1975

S. 1/2 Section 16
Twp. 38 S.- Rge. 19 E.

Sheet No.

354



BRUNING 44-511 16772