



S. 1/2 15-38S-19E MAP 352

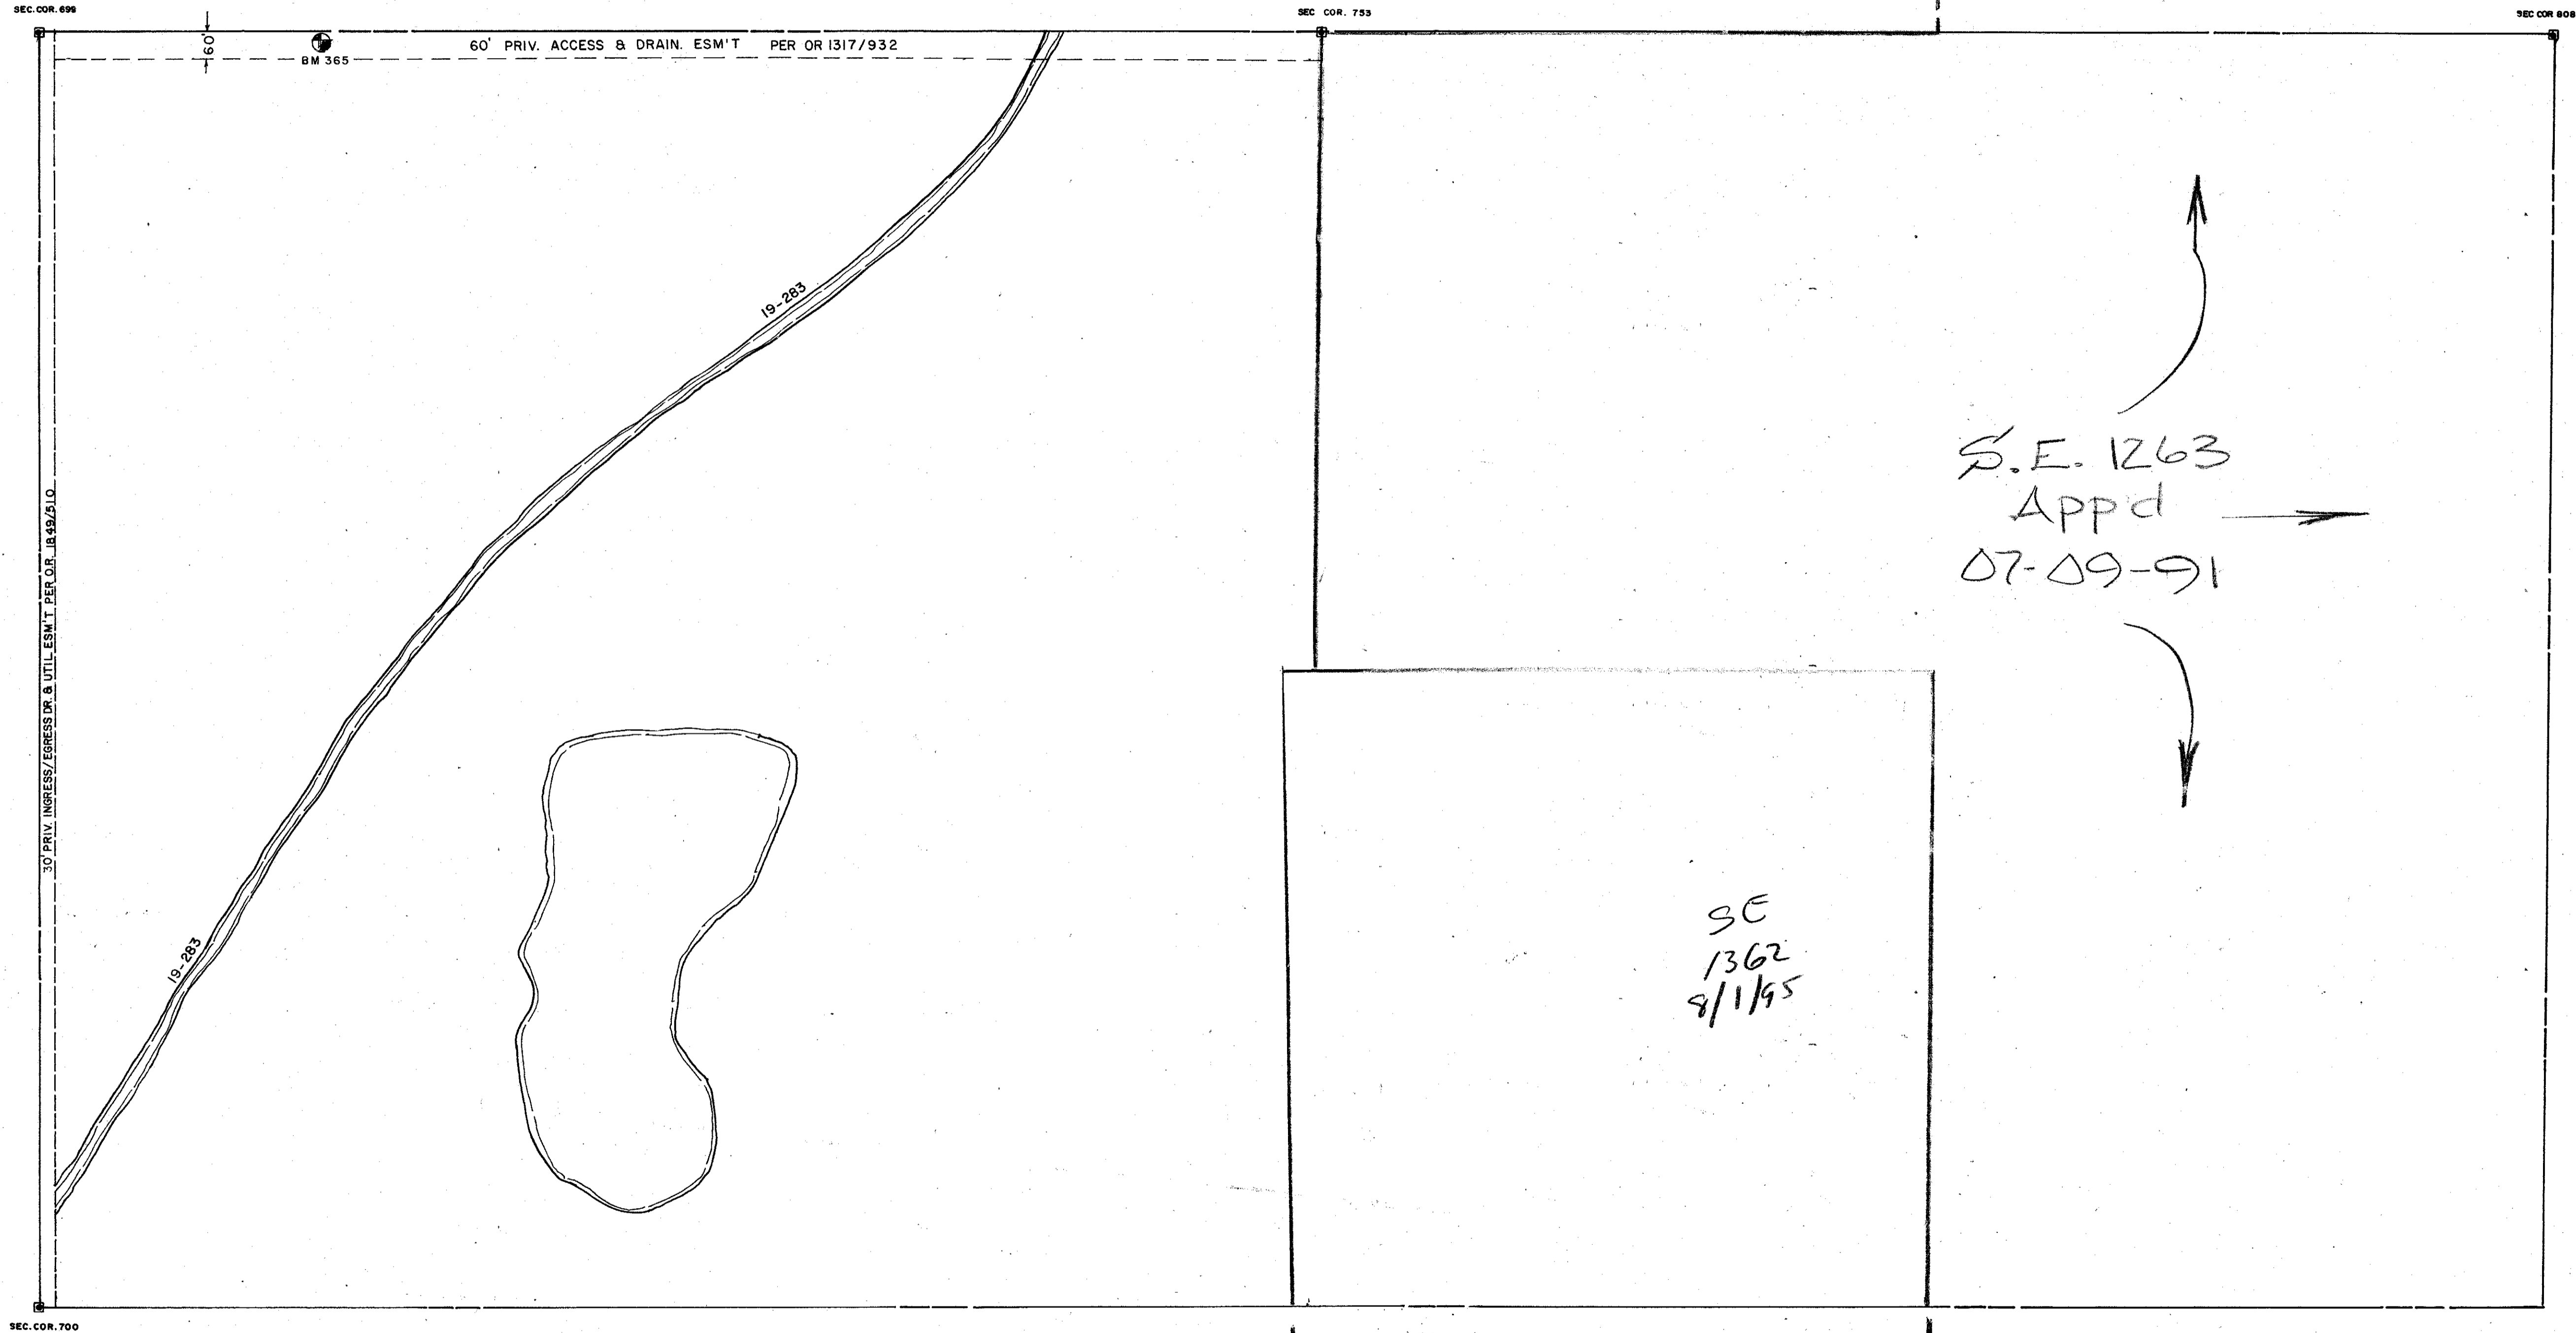

N. 1/2 21-38S-19E MAP 363

N. 1/2 23-38S-19E MAP 367

S. 1/2 22-38S-19E

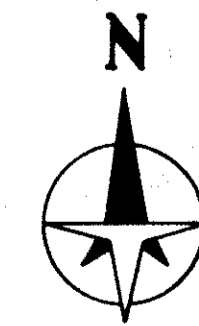

LEGEND:

- County Section Corner Monument
- County Bench Mark
- Permanent Ref. Mon. for Subs.
- ① Subdivision Index Number

REVISIONS	
DATE	DESCRIPTION
FEB. 1987	ADDED ESM'T PER O.R. 1649/810
MAR 1987	ADDED B.M. 365
NOV 1987	ADDED DRAINAGE DITCHES & NUMBERS

SARASOTA COUNTY, FLORIDA
 Scale: 1" = 200' Date: FEB. 1987
 Drawn By: C. CURTIS

**N. 1/2 SECTION 22,
 TWP. 38S., RNG. 19E.**

Sheet No.
365