


S 1/2 23-38-19, Sht. No. 368

N 1/2 27-38-19, Sht. No. 375

N 1/2 25-38-19, Sht. No. 371

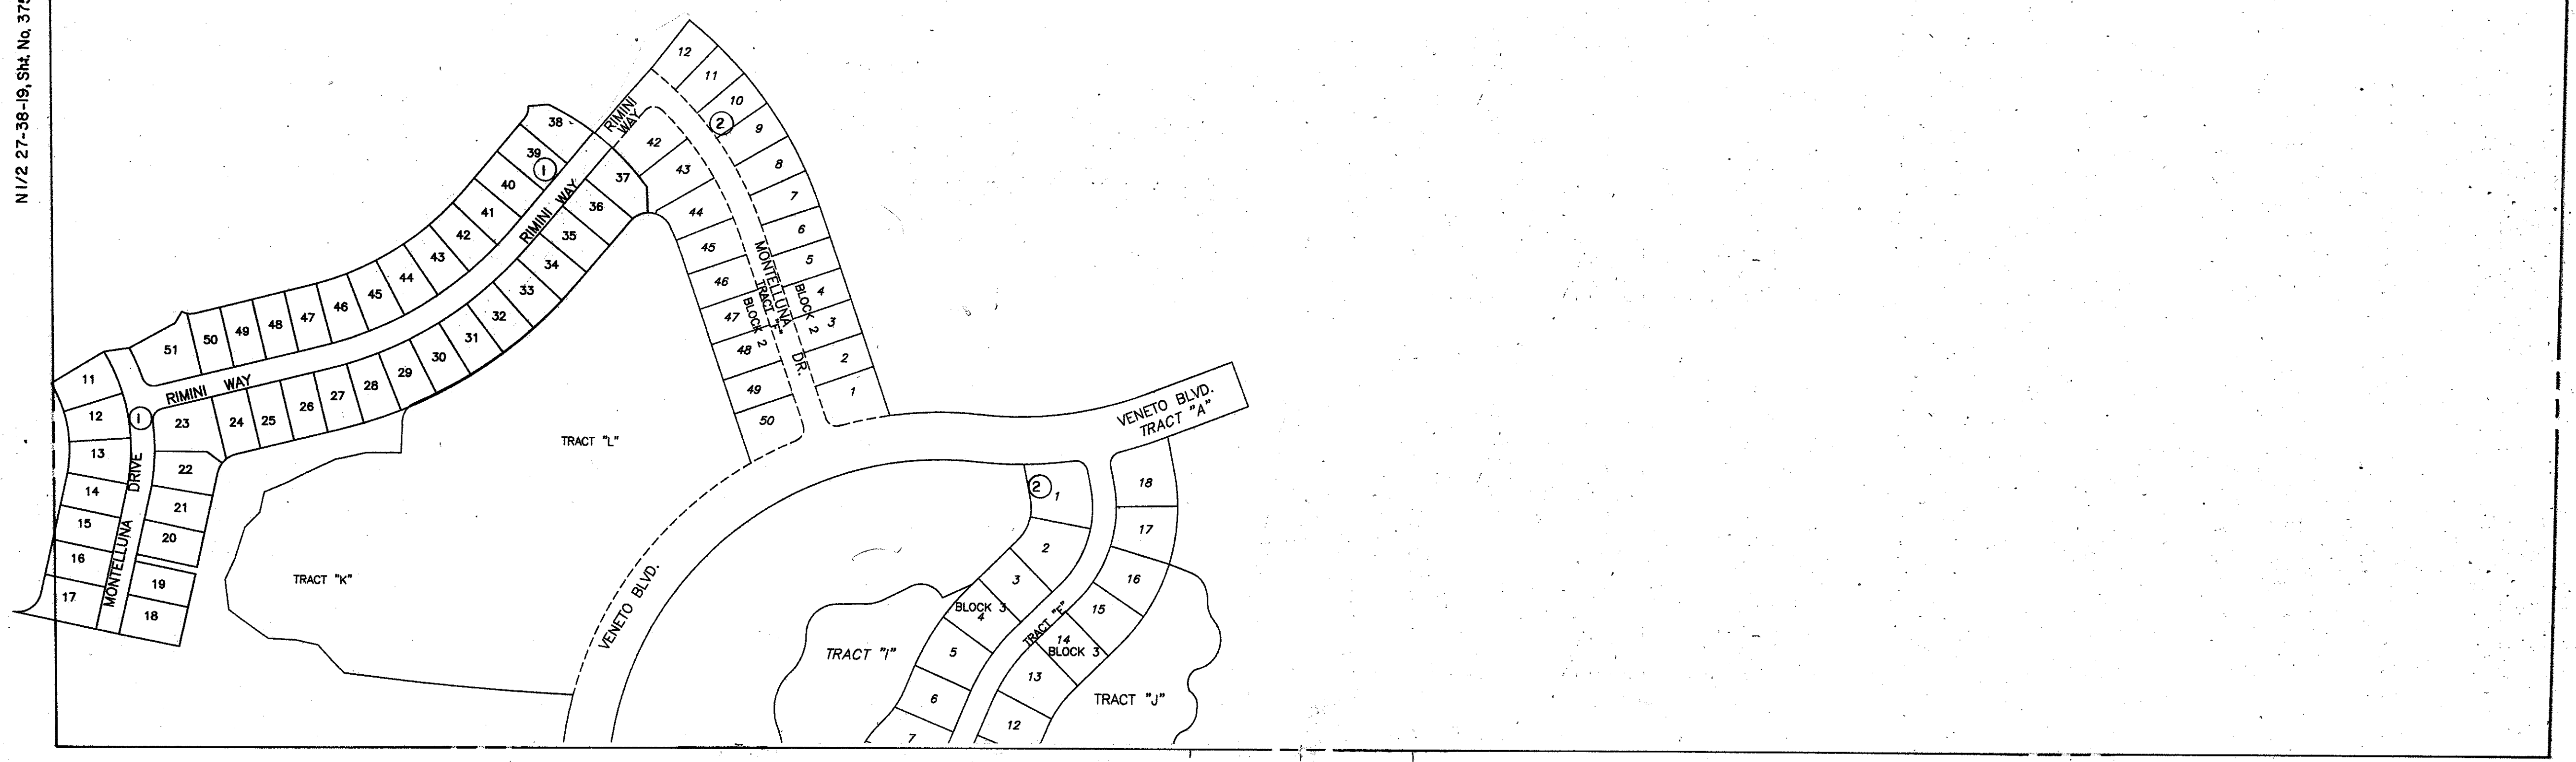

S 1/2 26-38-19, Sht. No. 374

- 1 VENETIAN GOLF AND RIVER CLUB, PHASE 2 PB43PG25
- 2 VENETIAN GOLF AND RIVER CLUB PB43PG15


LEGEND:

- ▣ County Section Corner Monument
- ▣ County Bench Mark
- Permanent Ref. Mon. for Subs.
- ① Subdivision Index Number

REVISIONS	
DATE	DESCRIPTION

**SARASOTA COUNTY, FLORIDA**  
 Scale: 1" = 200' Date: MAY 1987  
 Drawn By: RJJ

**N 1/2 SECTION 26  
 TWP. 38S.-RNG. 19E.**

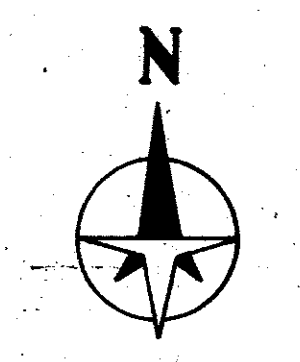

Sheet No.  
 373  
**373**